


The Contractor is to verify all dimensions & levels on site before commencing construction. Any discrepancies in drawings, any discrepancies are to be reported to the Architect immediately.


REVISION

NO.	DESCRIPTION

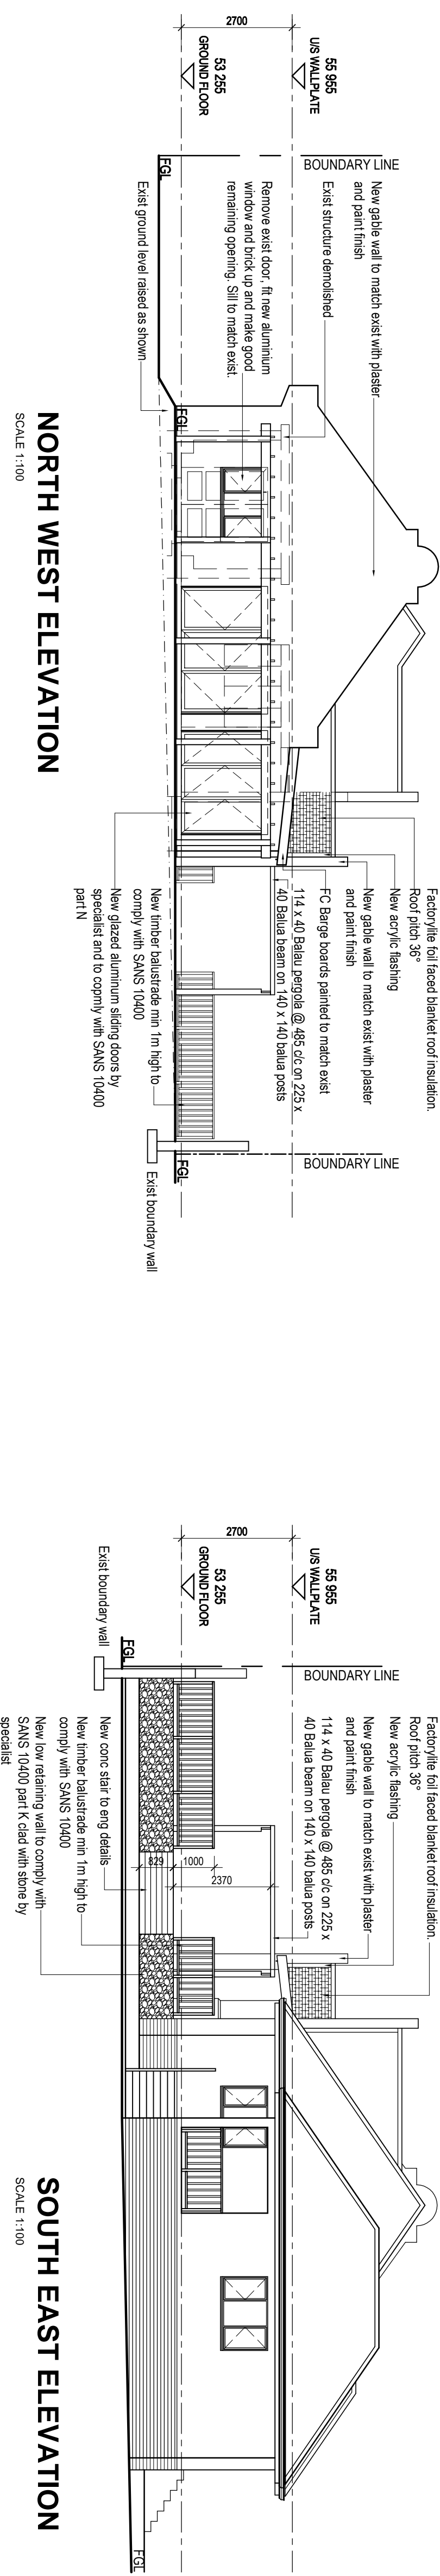


NORTH WEST ELEVATION
SCALE 1:100

SOUTH EAST ELEVATION
SCALE 1:100

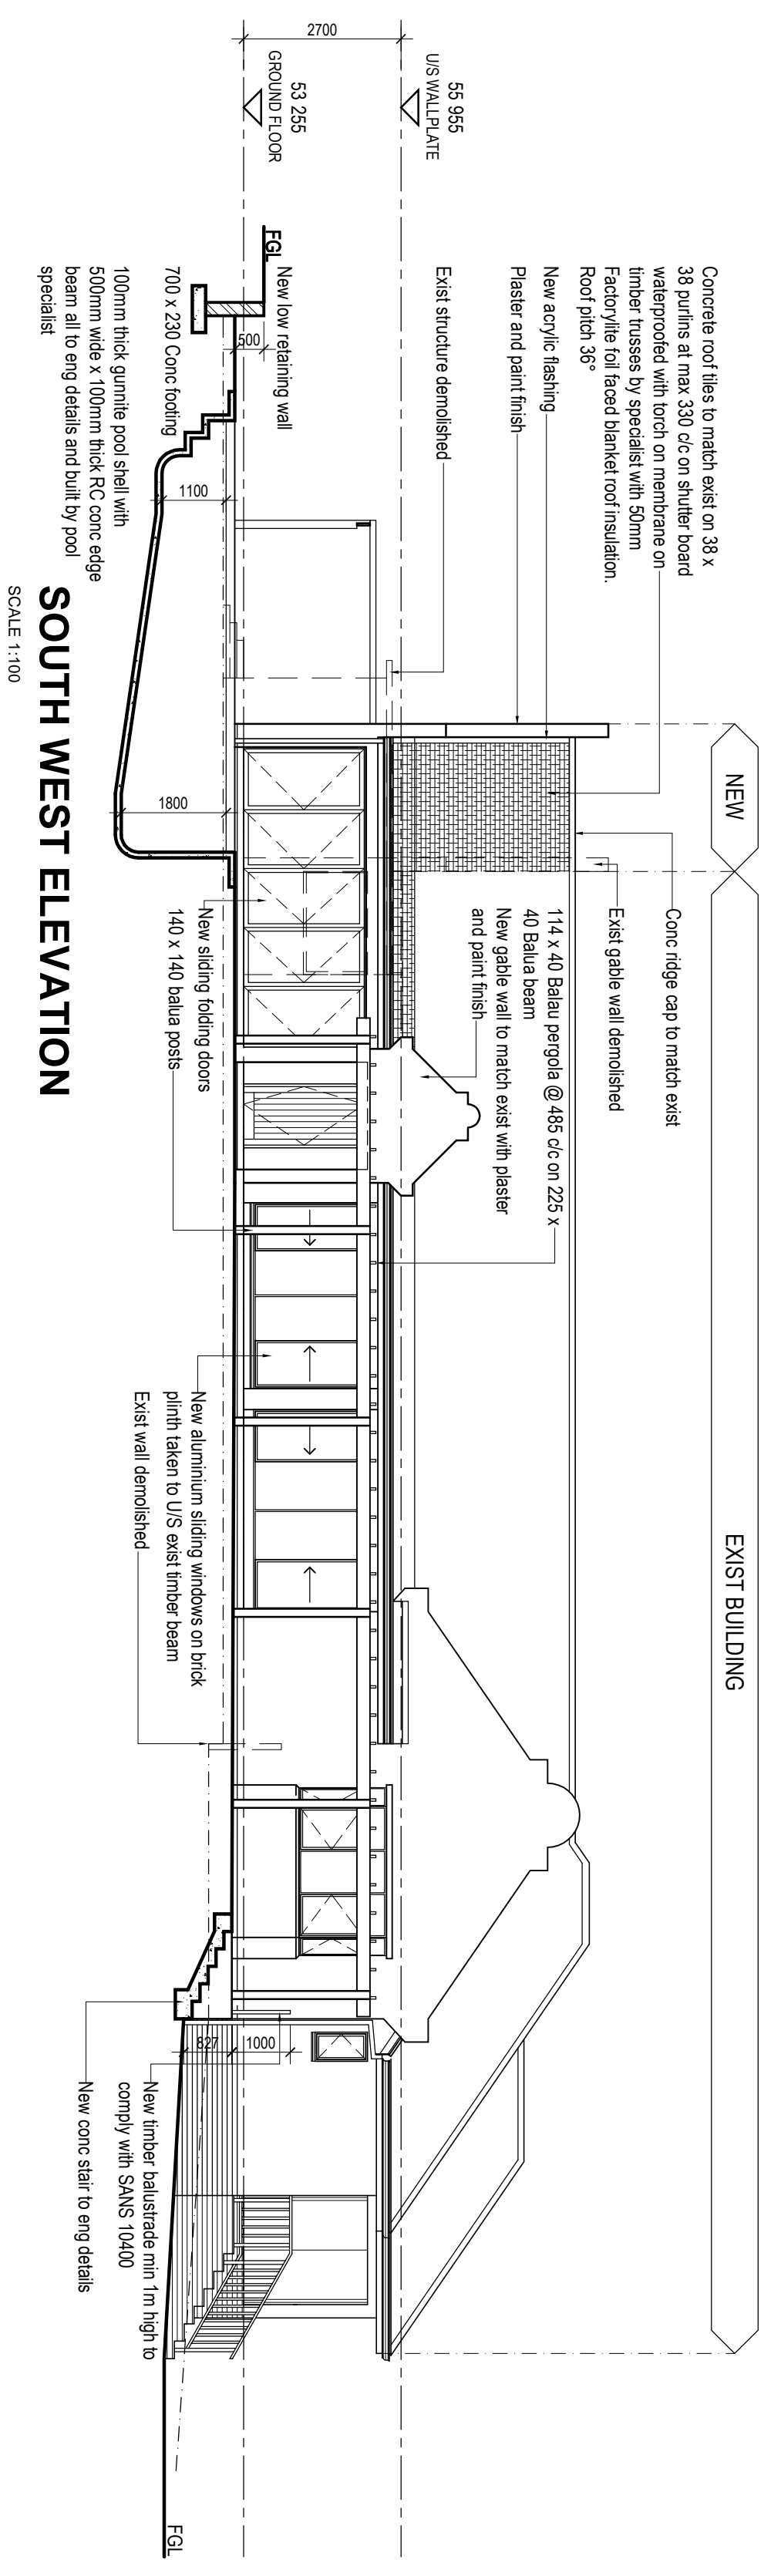

SOUTH WEST ELEVATION
SCALE 1:100

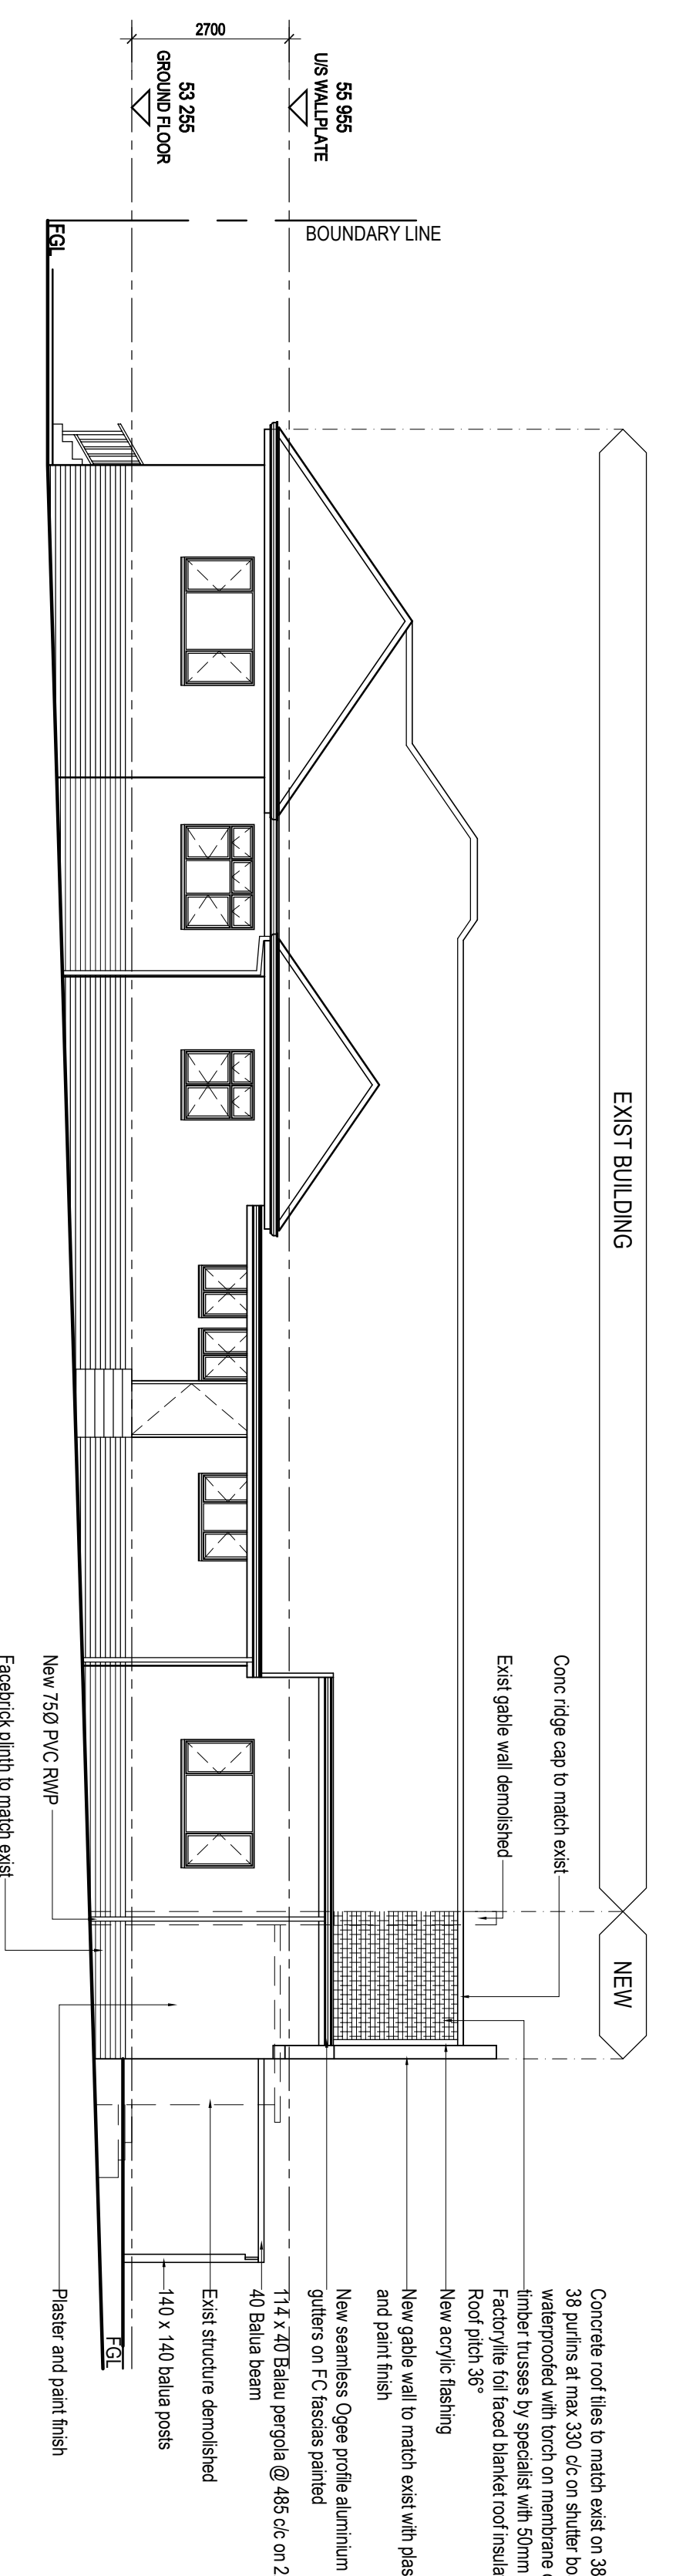

NORTH EAST ELEVATION
SCALE 1:100

OWNER	IAN DAMERELL SPA&T/tech SACAP/ No ST-157
AUTHOR	IAN DAMERELL SPA&T/tech SACAP/ No ST-157
PROJECT TITLE	PROPOSED ALTERATIONS AND ADDITIONS FOR MR AND MRS CONNOR ON ERF 2559, 11 DORRINGTON CRES DURBAN NORTH
DATE	30 SEPTEMBER 2012
DRAWING NO.	LA02
SCALE	1:100
DATE	30 SEPTEMBER 2012
DRAWING NO.	LA02
SCALE	1:100
DATE	30 SEPTEMBER 2012

FINEPOINT STUDIO
ARCHITECTURAL DESIGN

IAN DAMERELL
ARCHITECT

084 5710 3880 F 086 726 4005 E ian@finepointstudio.co.za

1001 Ave 37 Ave The Square Sand

Project Title:
PROPOSED ALTERATIONS AND ADDITIONS FOR MR AND MRS CONNOR ON ERF 2559, 11 DORRINGTON CRES DURBAN NORTH

DATE: 30 SEPTEMBER 2012

DRAWING NO.: **LA02**

SCALE: 1:100

DATE: 30 SEPTEMBER 2012

DRAWING NO.: **LA02**

SCALE: 1:100

DATE: 30 SEPTEMBER 2012