

General Notes:

- Copyright of this drawing and drawing content shall lodge with Consult Three Architects (Pty) Ltd and may not be copied or reproduced without the written authority of the Architect.
- Work shall only be carried out from signed dimensions on drawings, do not scale.
- It is the express responsibility of the contractor or sub-contractor to check all information on the drawing and to report in writing any discrepancies, contradictions or queries to Consult Three Architects (Pty) Ltd prior to commencement of work.
- Consult Three Architects (Pty) Ltd accepts no responsibility for any errors resulting from misinterpretations of drawings.
- All works to be carried out in strict accordance with the National Building and/or Local Authority regulations and by-laws.
- All dimensions, unless mentioned otherwise, are given in millimetres.
- All Structural, Civil, Mechanical and Electrical works are to be referred to Engineers drawings, details and specifications as may be the case.

Location Diagram:

No.	Date	Description	Rev. By
1	2020/10/29	1. Guard house and entrance gate revised. 2. Boxes SK, 05, 11 repositioned to allow decorative layout. 3. Bush fire included.	R.S.
2	2020/12/10	1. Walkway extended to Sport Change Rooms. 2. Existing Greenhouse removed to be fence as per Grade R specifications. 3. SNP Kitchen & Teaching Blocks relocated. 4. Computer Room & Media Centre blocks relocated.	R.S.
3	2021/01/11	1. Merged Media/Computer/Consulting block. 2. New green yard fence to include access gate.	R.S.
4	2021/01/18	1. Graves fenced off. 2. Flag repositioned at foot of Admin.	R.S.
5	2022/04/20	1. Future gravel path to existing graveyard shown.	R.S.


Revision Schedule

No.	Date	Description	Rev. By
1	2020/10/29	1. Guard house and entrance gate revised. 2. Boxes SK, 05, 11 repositioned to allow decorative layout. 3. Bush fire included.	R.S.
2	2020/12/10	1. Walkway extended to Sport Change Rooms. 2. Existing Greenhouse removed to be fence as per Grade R specifications. 3. SNP Kitchen & Teaching Blocks relocated. 4. Computer Room & Media Centre blocks relocated.	R.S.
3	2021/01/11	1. Merged Media/Computer/Consulting block. 2. New green yard fence to include access gate.	R.S.
4	2021/01/18	1. Graves fenced off. 2. Flag repositioned at foot of Admin.	R.S.
5	2022/04/20	1. Future gravel path to existing graveyard shown.	R.S.

EMIS NO:
500219410

Client Department Signatures:
Facility Stamp:

Facility Manager:
Infrastructure Manager:
General Manager:
Checked by Consultant:
Name: **Pieter G. Henderson Pt.Arch 6214**

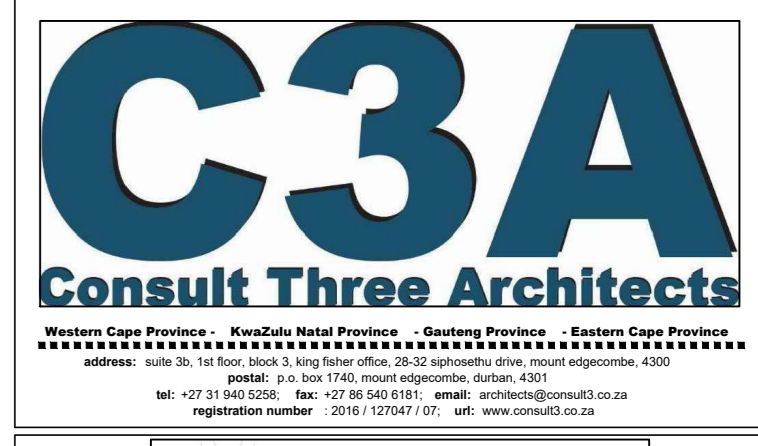


idT
Infrastructure Development Trust

Project:
PROPOSED REPAIRS & RENOVATIONS FOR MTHOMBOWESIZWE HIGH SCHOOL for MESSRS. INDEPENDENT DEVELOPMENT TRUST being NONGOMA, ZULULAND DISTRICT, KWA-ZULU NATAL (227.8345 - 315.5793E)

Site Development Plan

Project Status:			
DESIGN DEVELOPMENT			
Scale:	Date:	Drawn By:	Checked By:
As indicated	05-03-2020	RS	PH
Consultant Drawing Number:	Revision:		
000000-KZN-MTB-0003			5

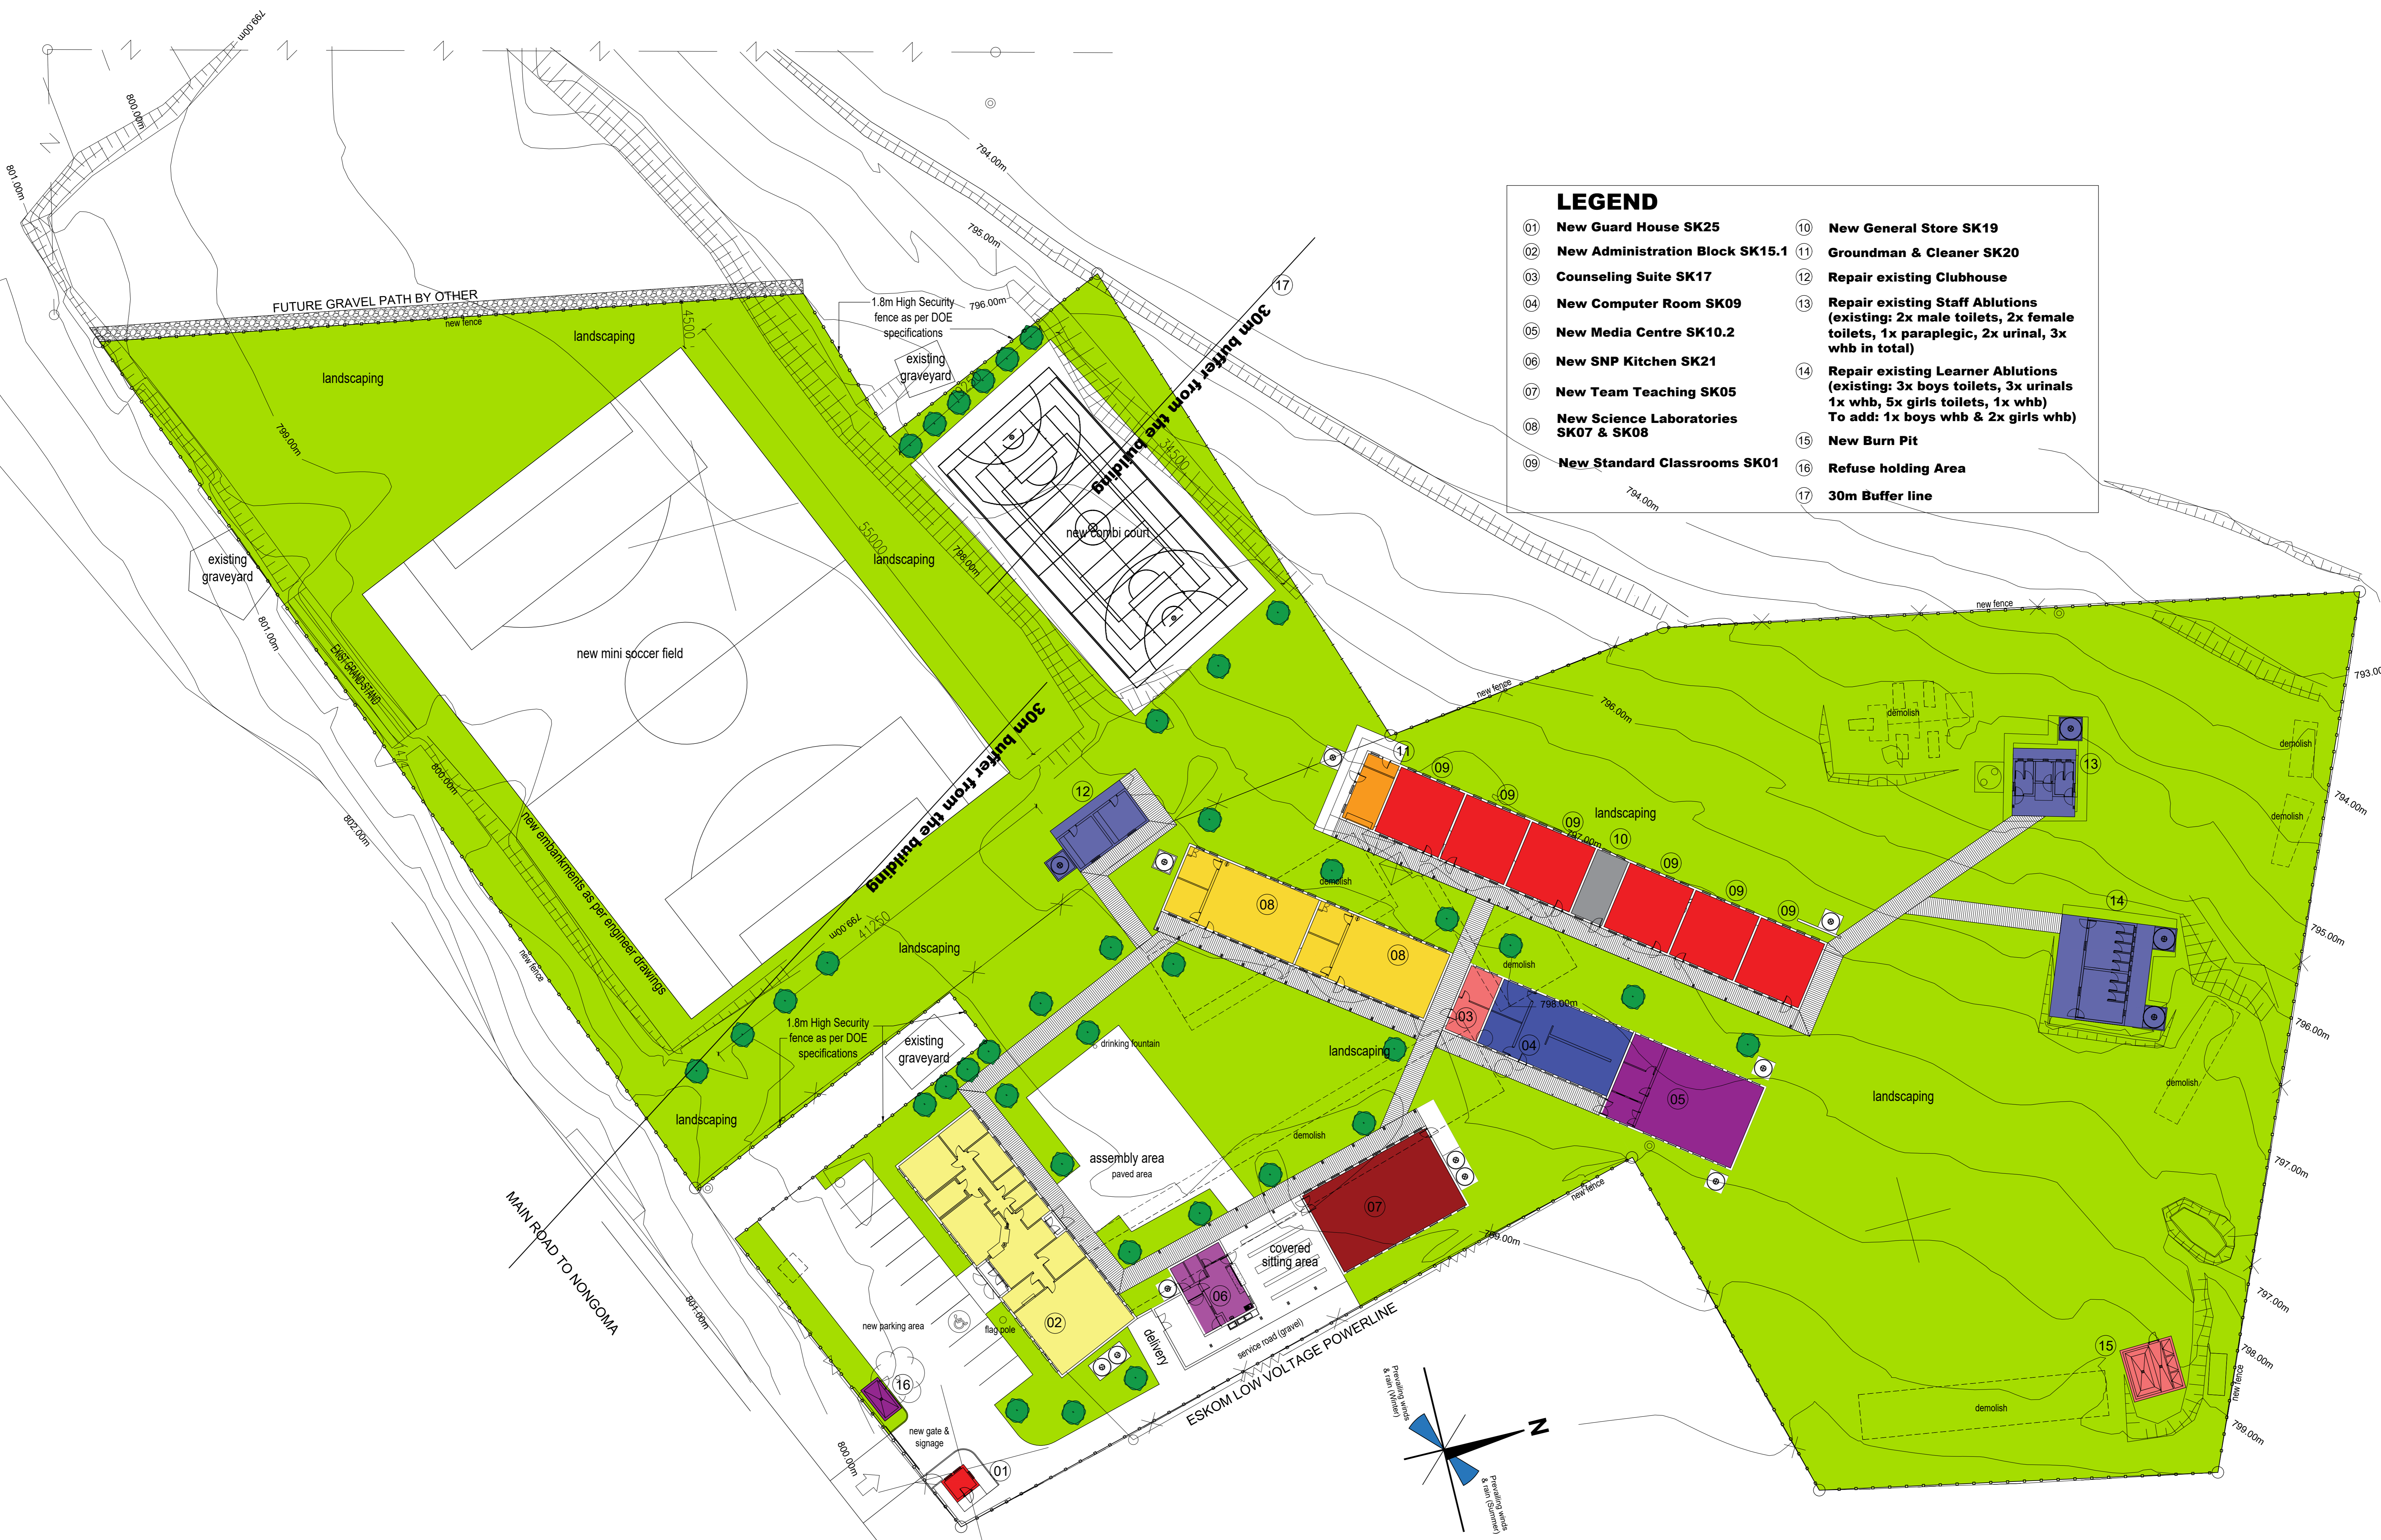

- LEGEND**
- 01 New Guard House SK25
 - 02 New Administration Block SK15.1
 - 03 Counseling Suite SK17
 - 04 New Computer Room SK09
 - 05 New Media Centre SK10.2
 - 06 New SNP Kitchen SK21
 - 07 New Team Teaching SK05
 - 08 New Science Laboratories SK07 & SK08
 - 09 New Standard Classrooms SK01
 - 10 New General Store SK19
 - 11 Groundman & Cleaner SK20
 - 12 Repair existing Clubhouse
 - 13 Repair existing Staff Ablutions (existing: 2x male toilets, 2x female toilets, 1x paraplegic, 2x urinal, 3x whb in total)
 - 14 Repair existing Learner Ablutions (existing: 3x boys toilets, 3x urinals 1x whb, 5x girls toilets, 1x whb) To add: 1x boys whb & 2x girls whb
 - 15 New Burn Pit
 - 16 Refuse holding Area
 - 17 30m Buffer line

SITE PLAN
Scale: 1 : 250