

GOOGLE EARTH IMAGE




1 - EXISTING PLATFORM




2 - EXISTING ENTRANCE STRUCTURE



3 - NEIGHBOURING BUILDING

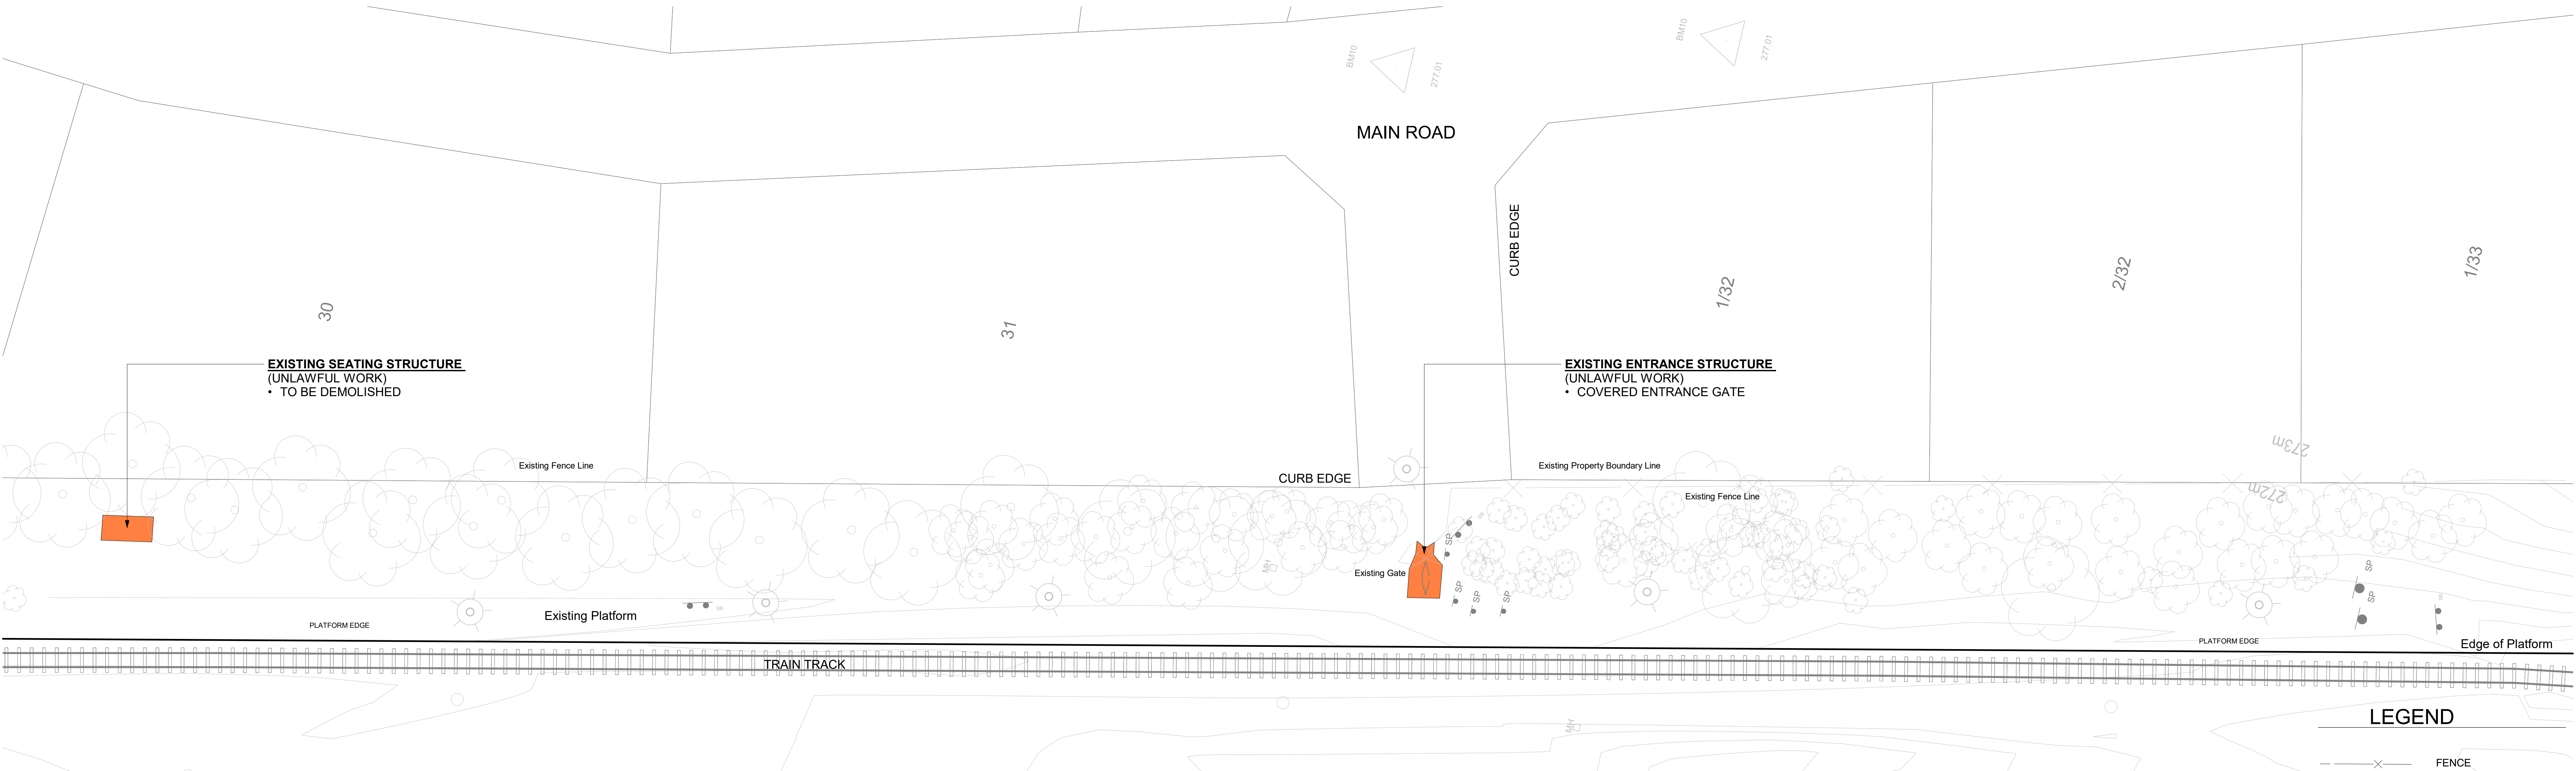

1 GA-OVERALL SITE PLAN_MOSELEY STATION
1:200

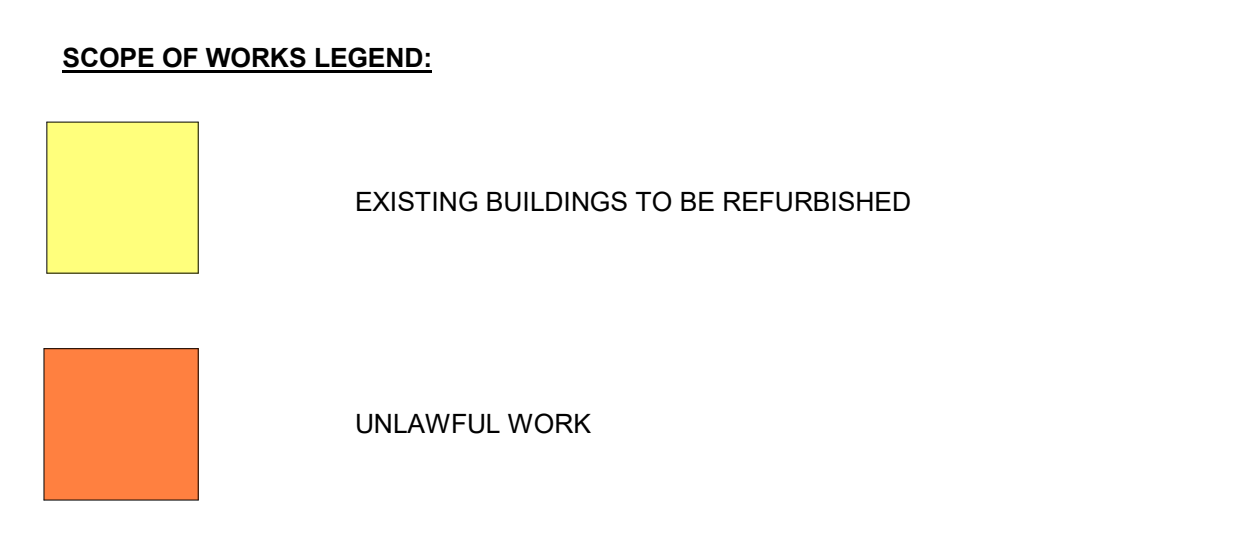

LEGEND


- FENCE
- RAILWAY LINE
- PLATFORM
- TREE / VEGETATION
- BUILDINGS
- CODE**
- BENCHMARKS
- ELEVATION**
- POLE / LIGHT POLE
- FIRE HYDRANT
- DOUBLE SIGNBOARD
- SINGLE SIGNBOARD
- VALVE
- GATE/ENTRANCE
- PIN 9440/ ROBOT
- MUSPOLE

AK Lead Amanda Kate Lead
on behalf of Owner
(P.O.A)
EMPLOYER: COMPANY XYZ (Pty) Ltd. EMPLOYER NAME: PRASA Cres KZN

ARCHITECT: RUBEN REDDY
FOR AND ON BEHALF OF: RUBEN REDDY ARCHITECTS (PTY) LTD.
ARCH SACAP No. 4659
ENGINEER: [Signature]

FOR APPROVAL: [Signature]

ruben reddy architects
 0121 421 1111 | Cape Town | Johannesburg | Durban
 1143 Greenmead Road, Greenmead, Durban
MOSELEY STATION
 FAIRFIELD ROAD
 MOSELEY, PINETOWN
 GA_SITE PLAN

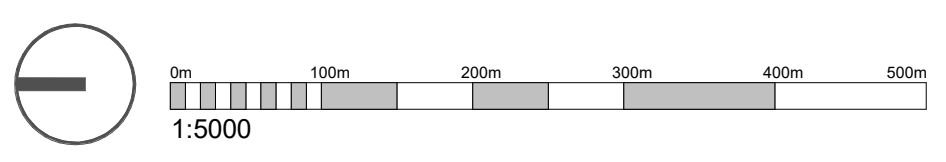

TIME STAMP: 2023/10/24 16:36:23		As indicated @ A0	
INFORMATION	LA SUBMISSION	TENDER	CONSTRUCTION
PROJECT NUMBER	ZONE	STAGE	ISSUE DATE
2023_F471	D00	LA	2023.10.24
DRAWING NUMBER			REVISION
2023_F471-RRR-D00-XX-DR-A-12.00.00			A