


BUITENGRACHT

CHURCH

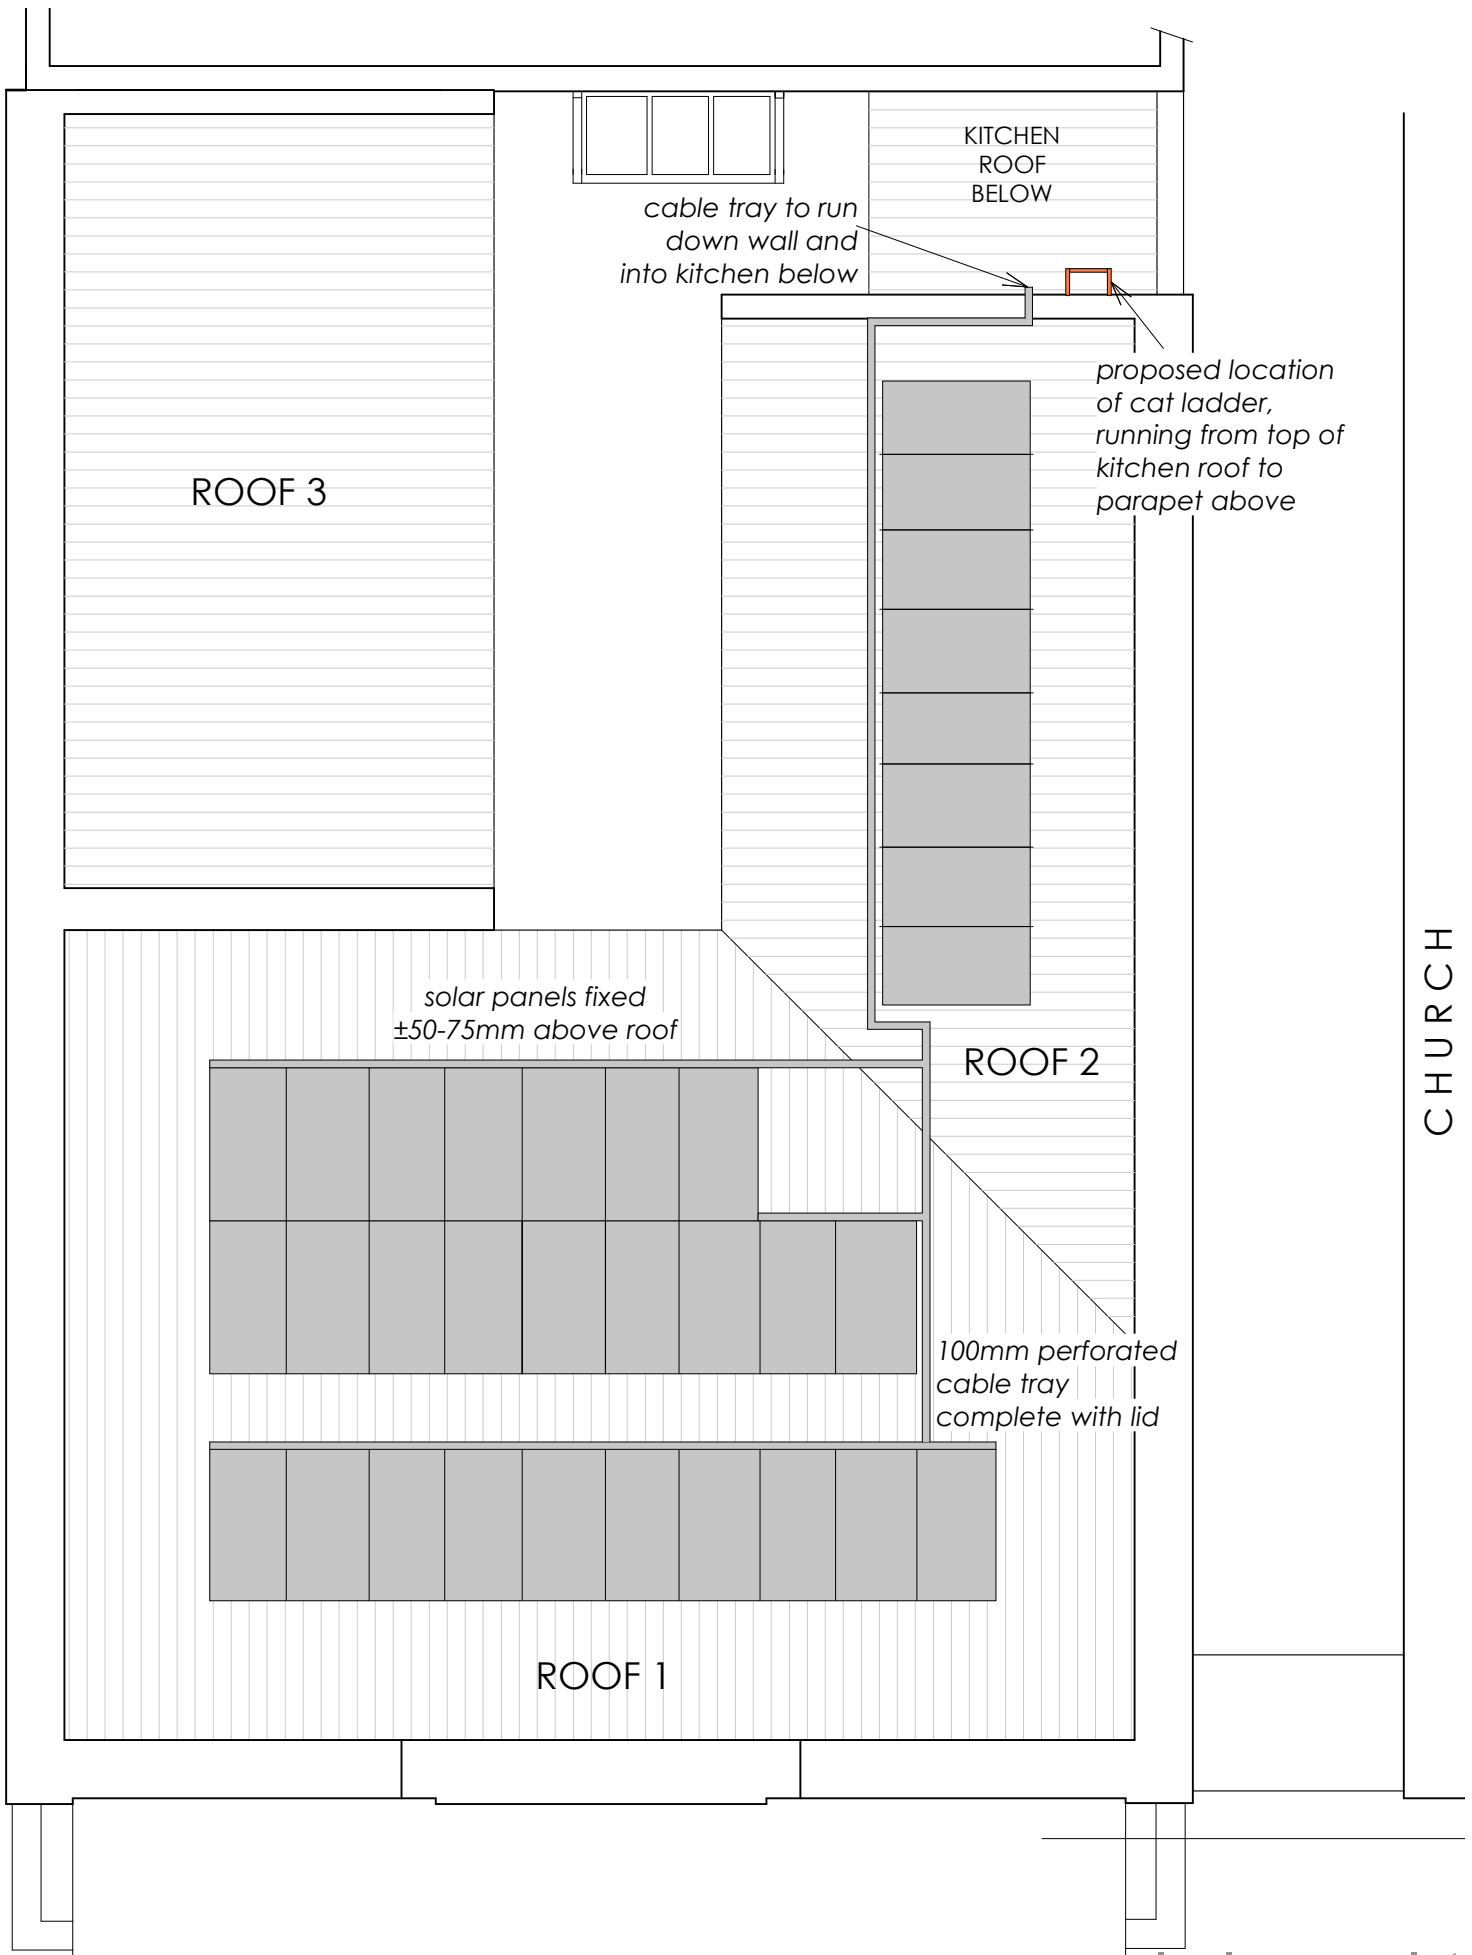

STRAND STREET

NETHERLANDS CONSULATE GENERAL  
PHOTOVOLTAIC ROOF PANELS

dwg no - **NCG-PV\_ROOF PLAN**  
 rev - -  
 scale - 1:100 @A4  
 date - 27 AUGUST 2020

**louise van riet**  
architect

heritage practitioner

CAPE TOWN | SOUTH AFRICA  
mobile : +27 82 808-2255

louise@louisevanriet.co.za  
www.louisevanriet.co.za