


R536 PAUL KRUGER ROAD

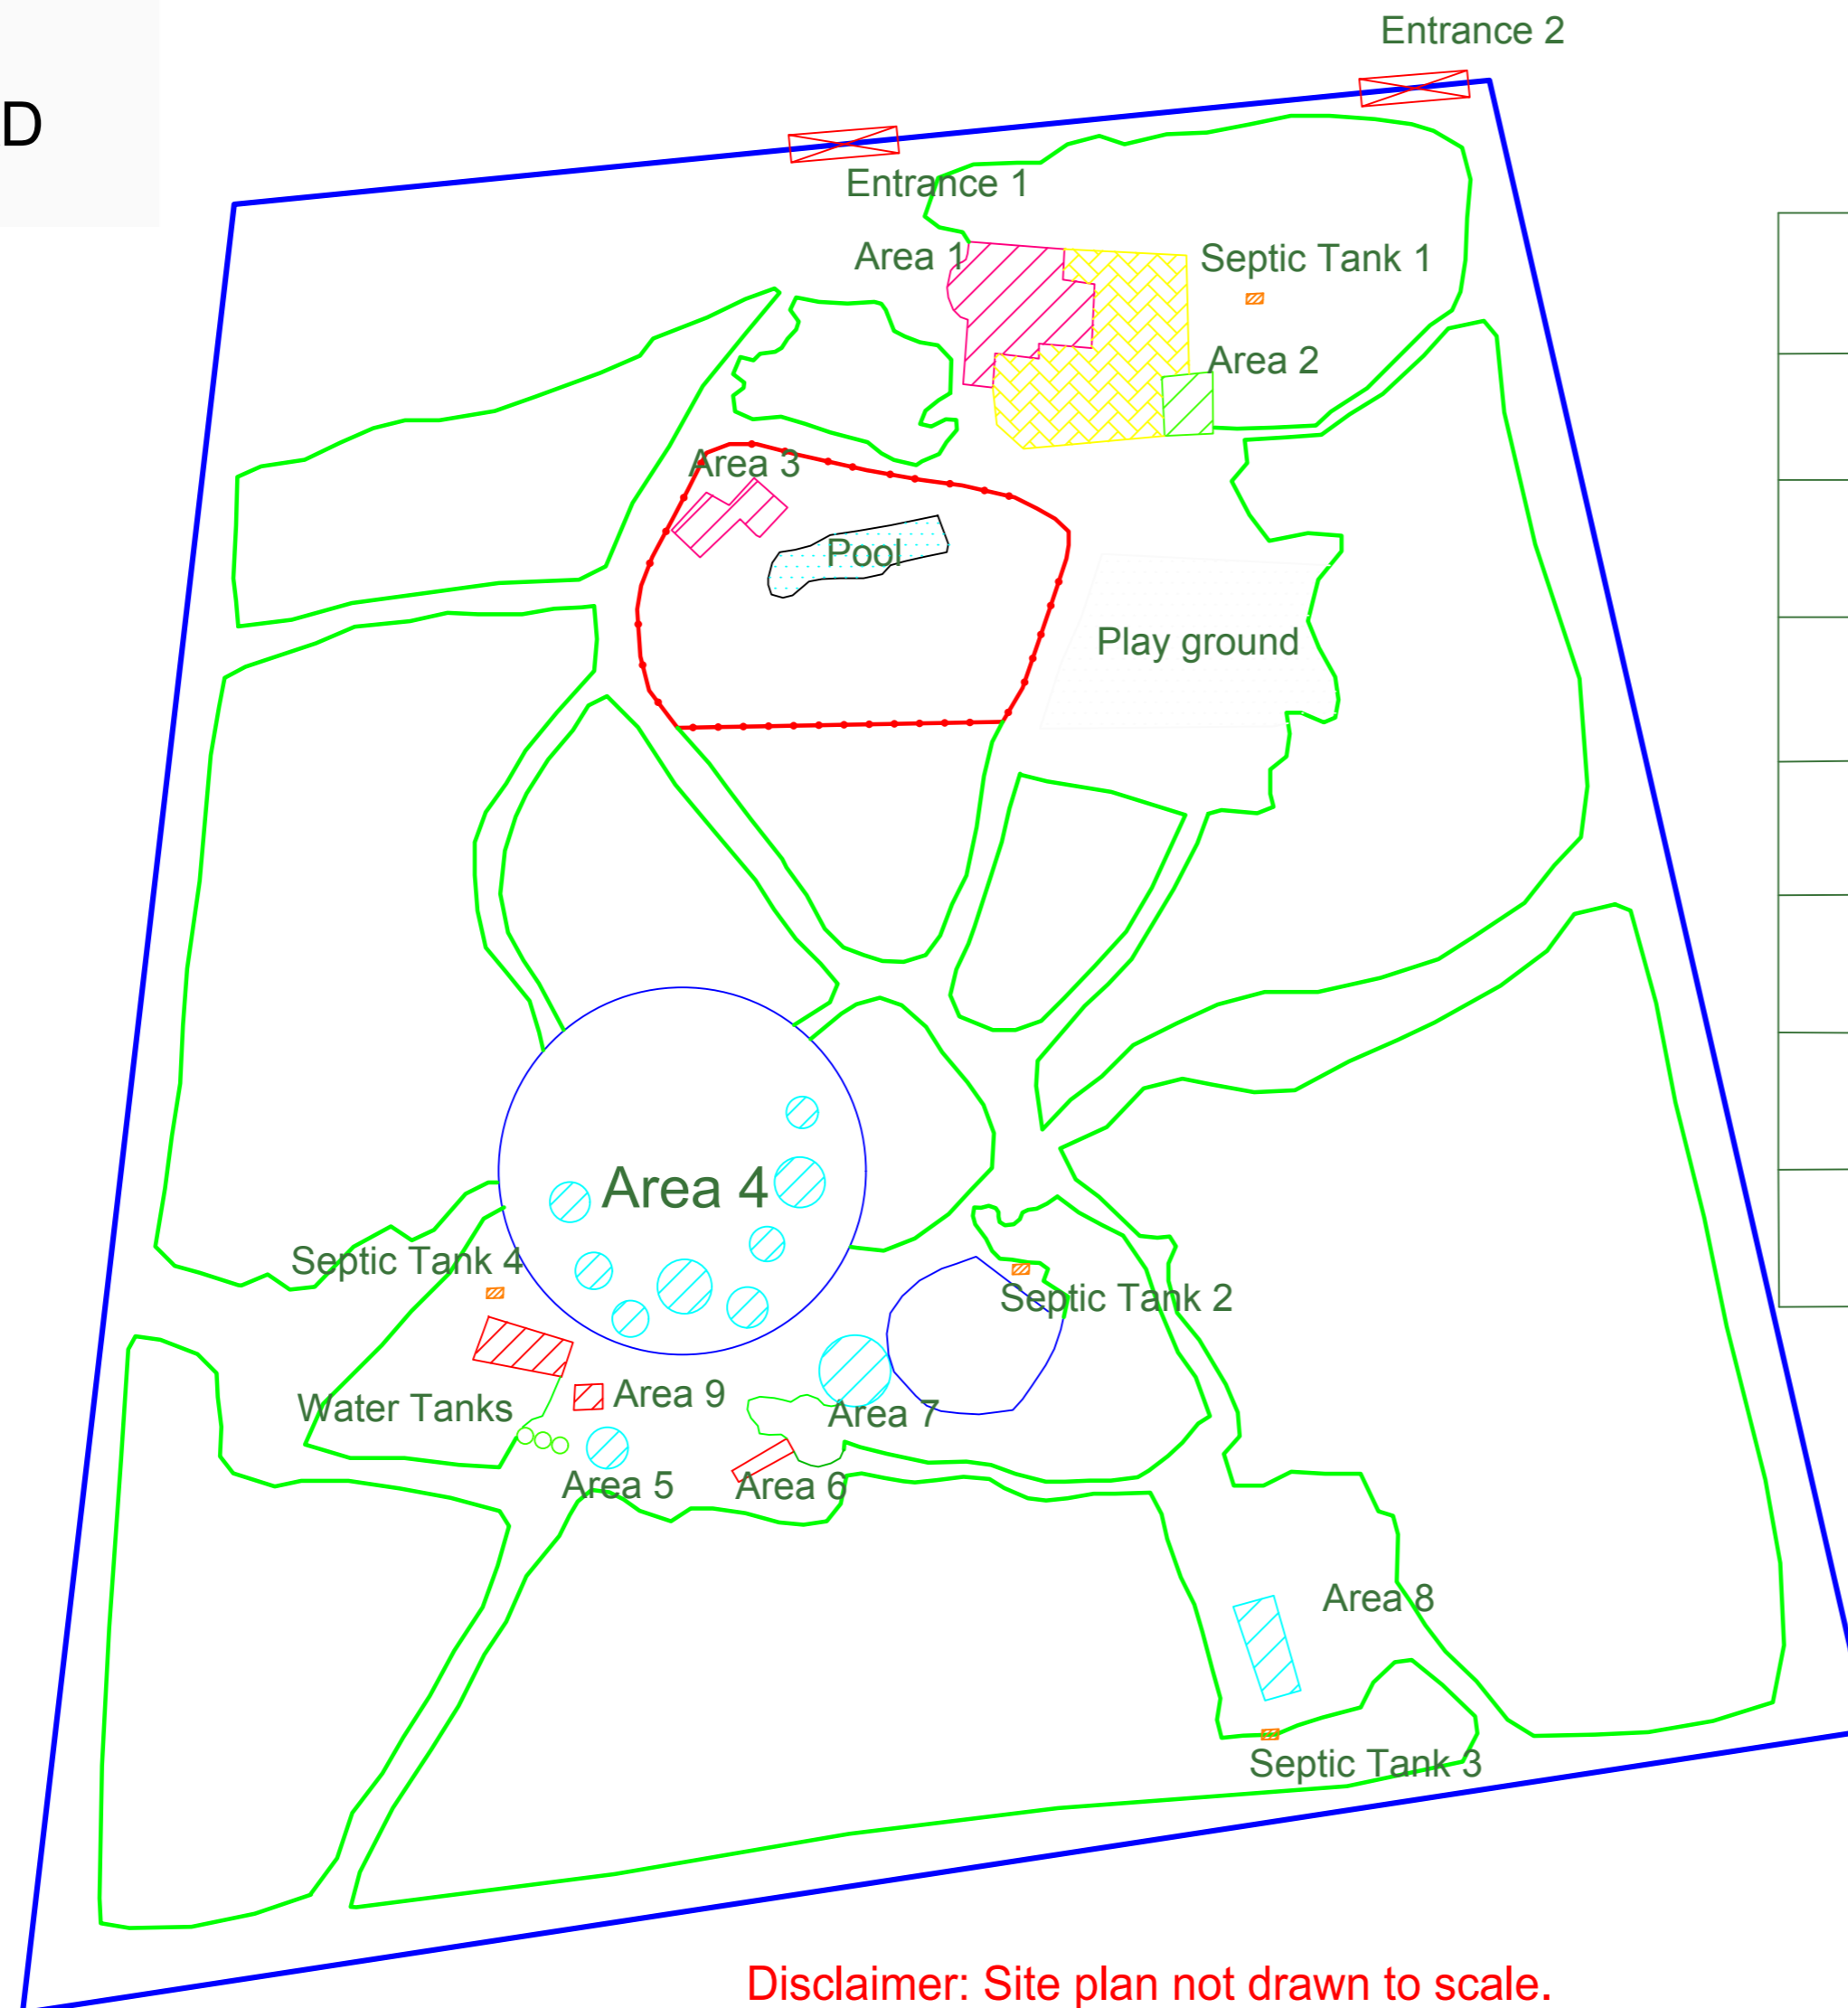

Legend	
	Septic Tank
	Chalets
	Storage
	Trade Areas
	Stage Storage
	Paving
	Staff Quarters

Disclaimer: Site plan not drawn to scale.

## LEGEND

AREA1	Reception/Kitchen/Toilets/Dining area/Bar
AREA2	Stage & Storage Area
AREA3	Tuck shop/Pool water pumps/Balcony
AREA4/5/7/8	Chalets
AREA6	Storage container
AREA9	Staff quarters

### CONSULTANTS



### CLIENT

### PROJECT

### DRAWING

### FOR CONSTRUCTION

	SIGNATURE	DATE
DESIGNED	MPT (Pr Techni Eng)	24/04/2019
DRAWN	KB THIBE (N.D: S4)	24/04/2019
CHECKED	MPT (Pr Techni Eng)	25/04/2019
APPROVED	CHIPOSA (BSc GEOLOGY)	25/04/2019
SCALE	DRAWING DRAWN TO SCALE	
PROJECT No.	DISCIPLINE	DRAWING No.
	1	A1 A

COPYRIGHT RESERVED