



**PLEASE NOTE:**


1. This drawing and any part of it, are copyrighted and may only be copied with the permission of the designer.
2. Written measurements enjoy preference above scaled measurements.
3. This drawing must be read in conjunction with the approved plan and any discrepancies must be reported immediately to the designer before construction proceeds.
4. The contractor must check all measurements and levels on site and any discrepancies must be reported immediately to the designer before construction proceeds.

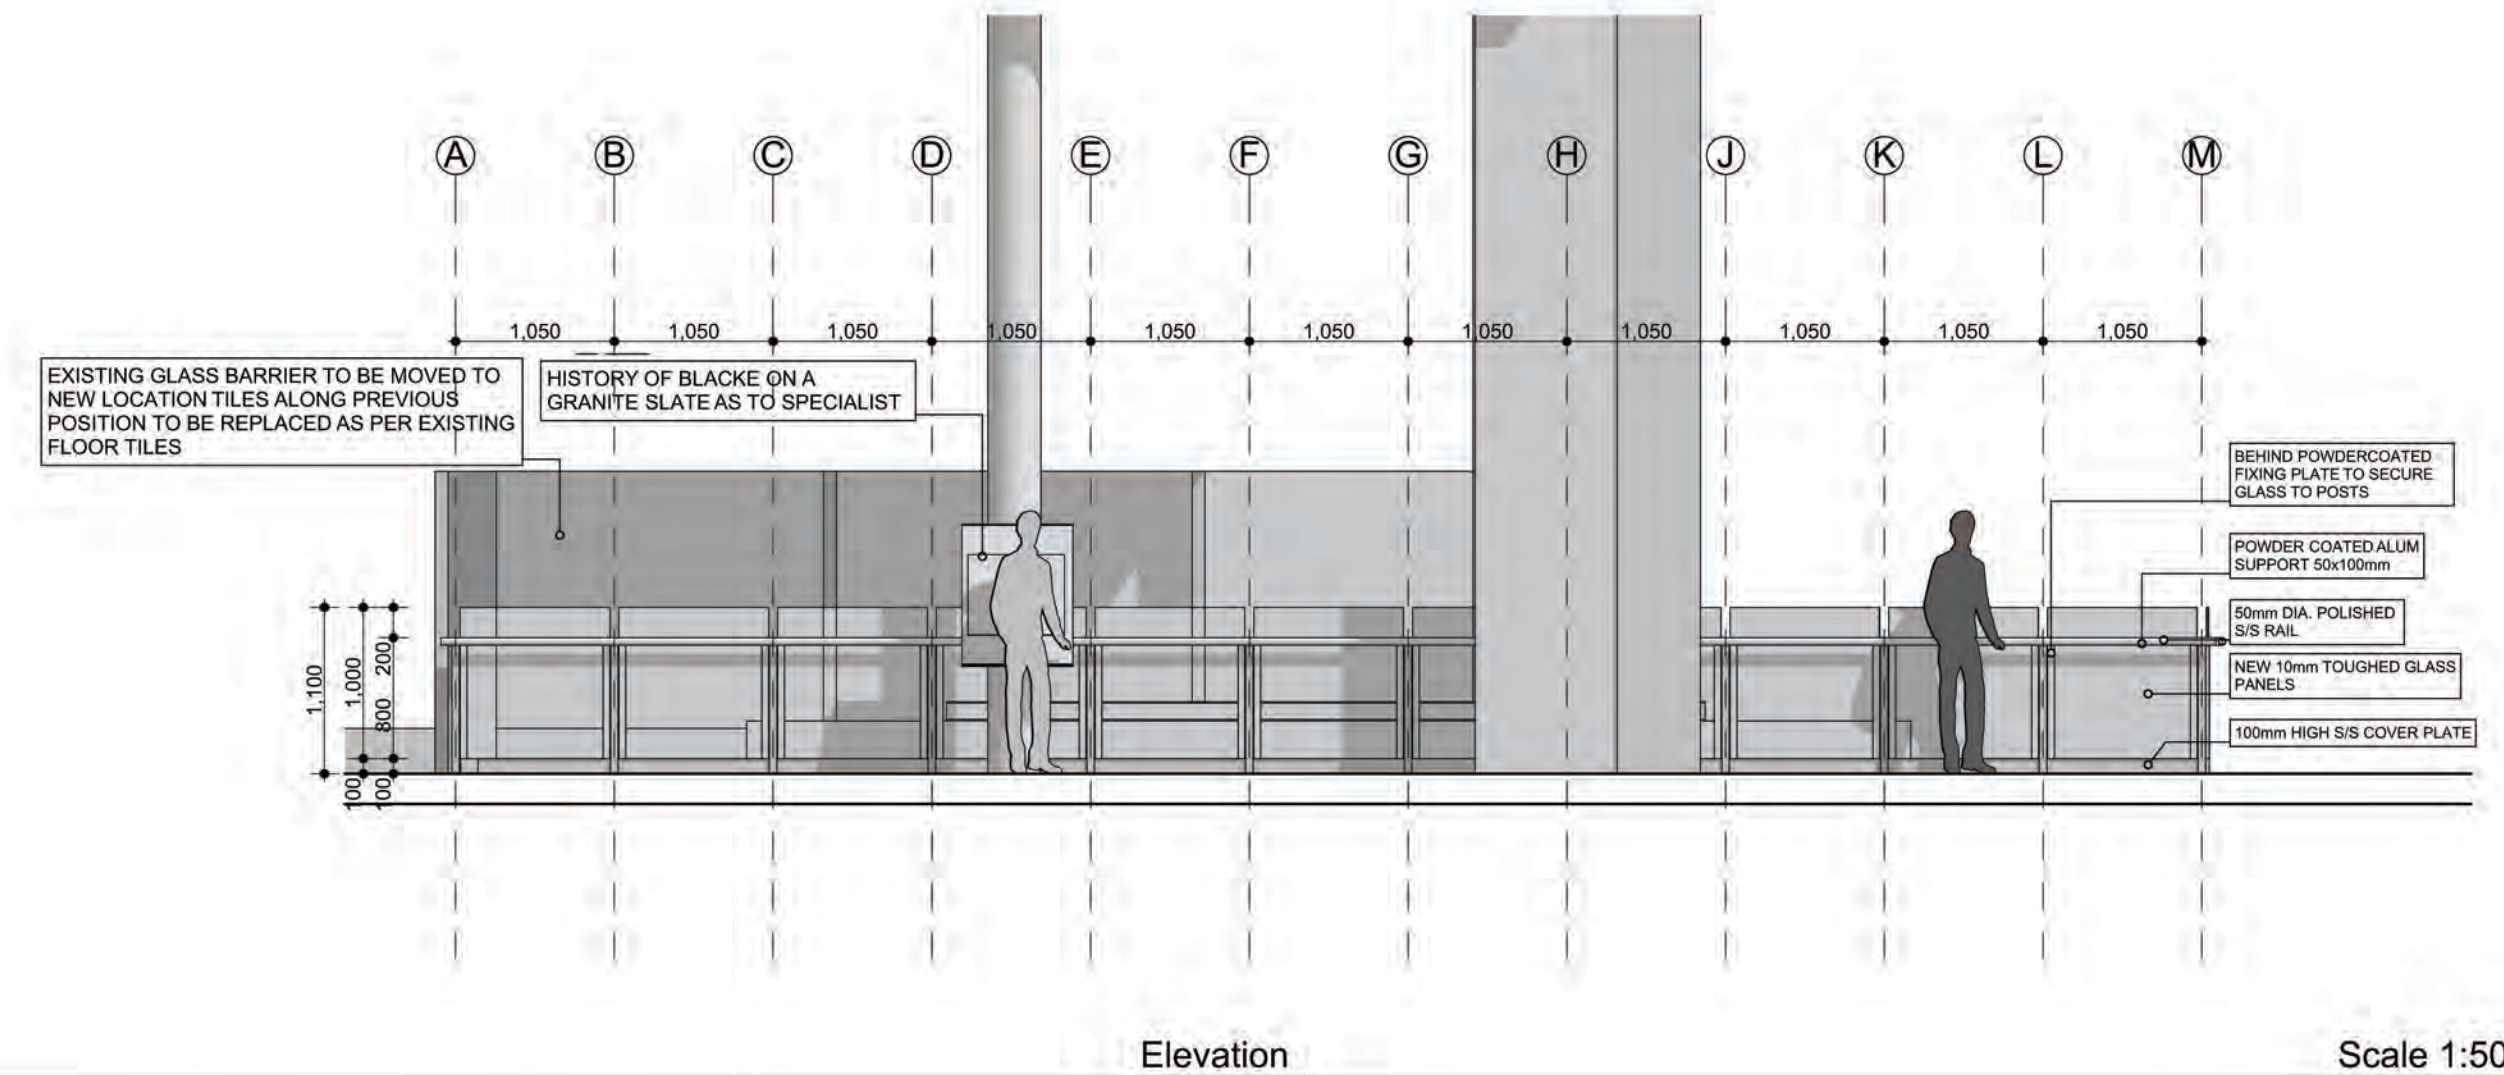


Elevation Scale 1:50

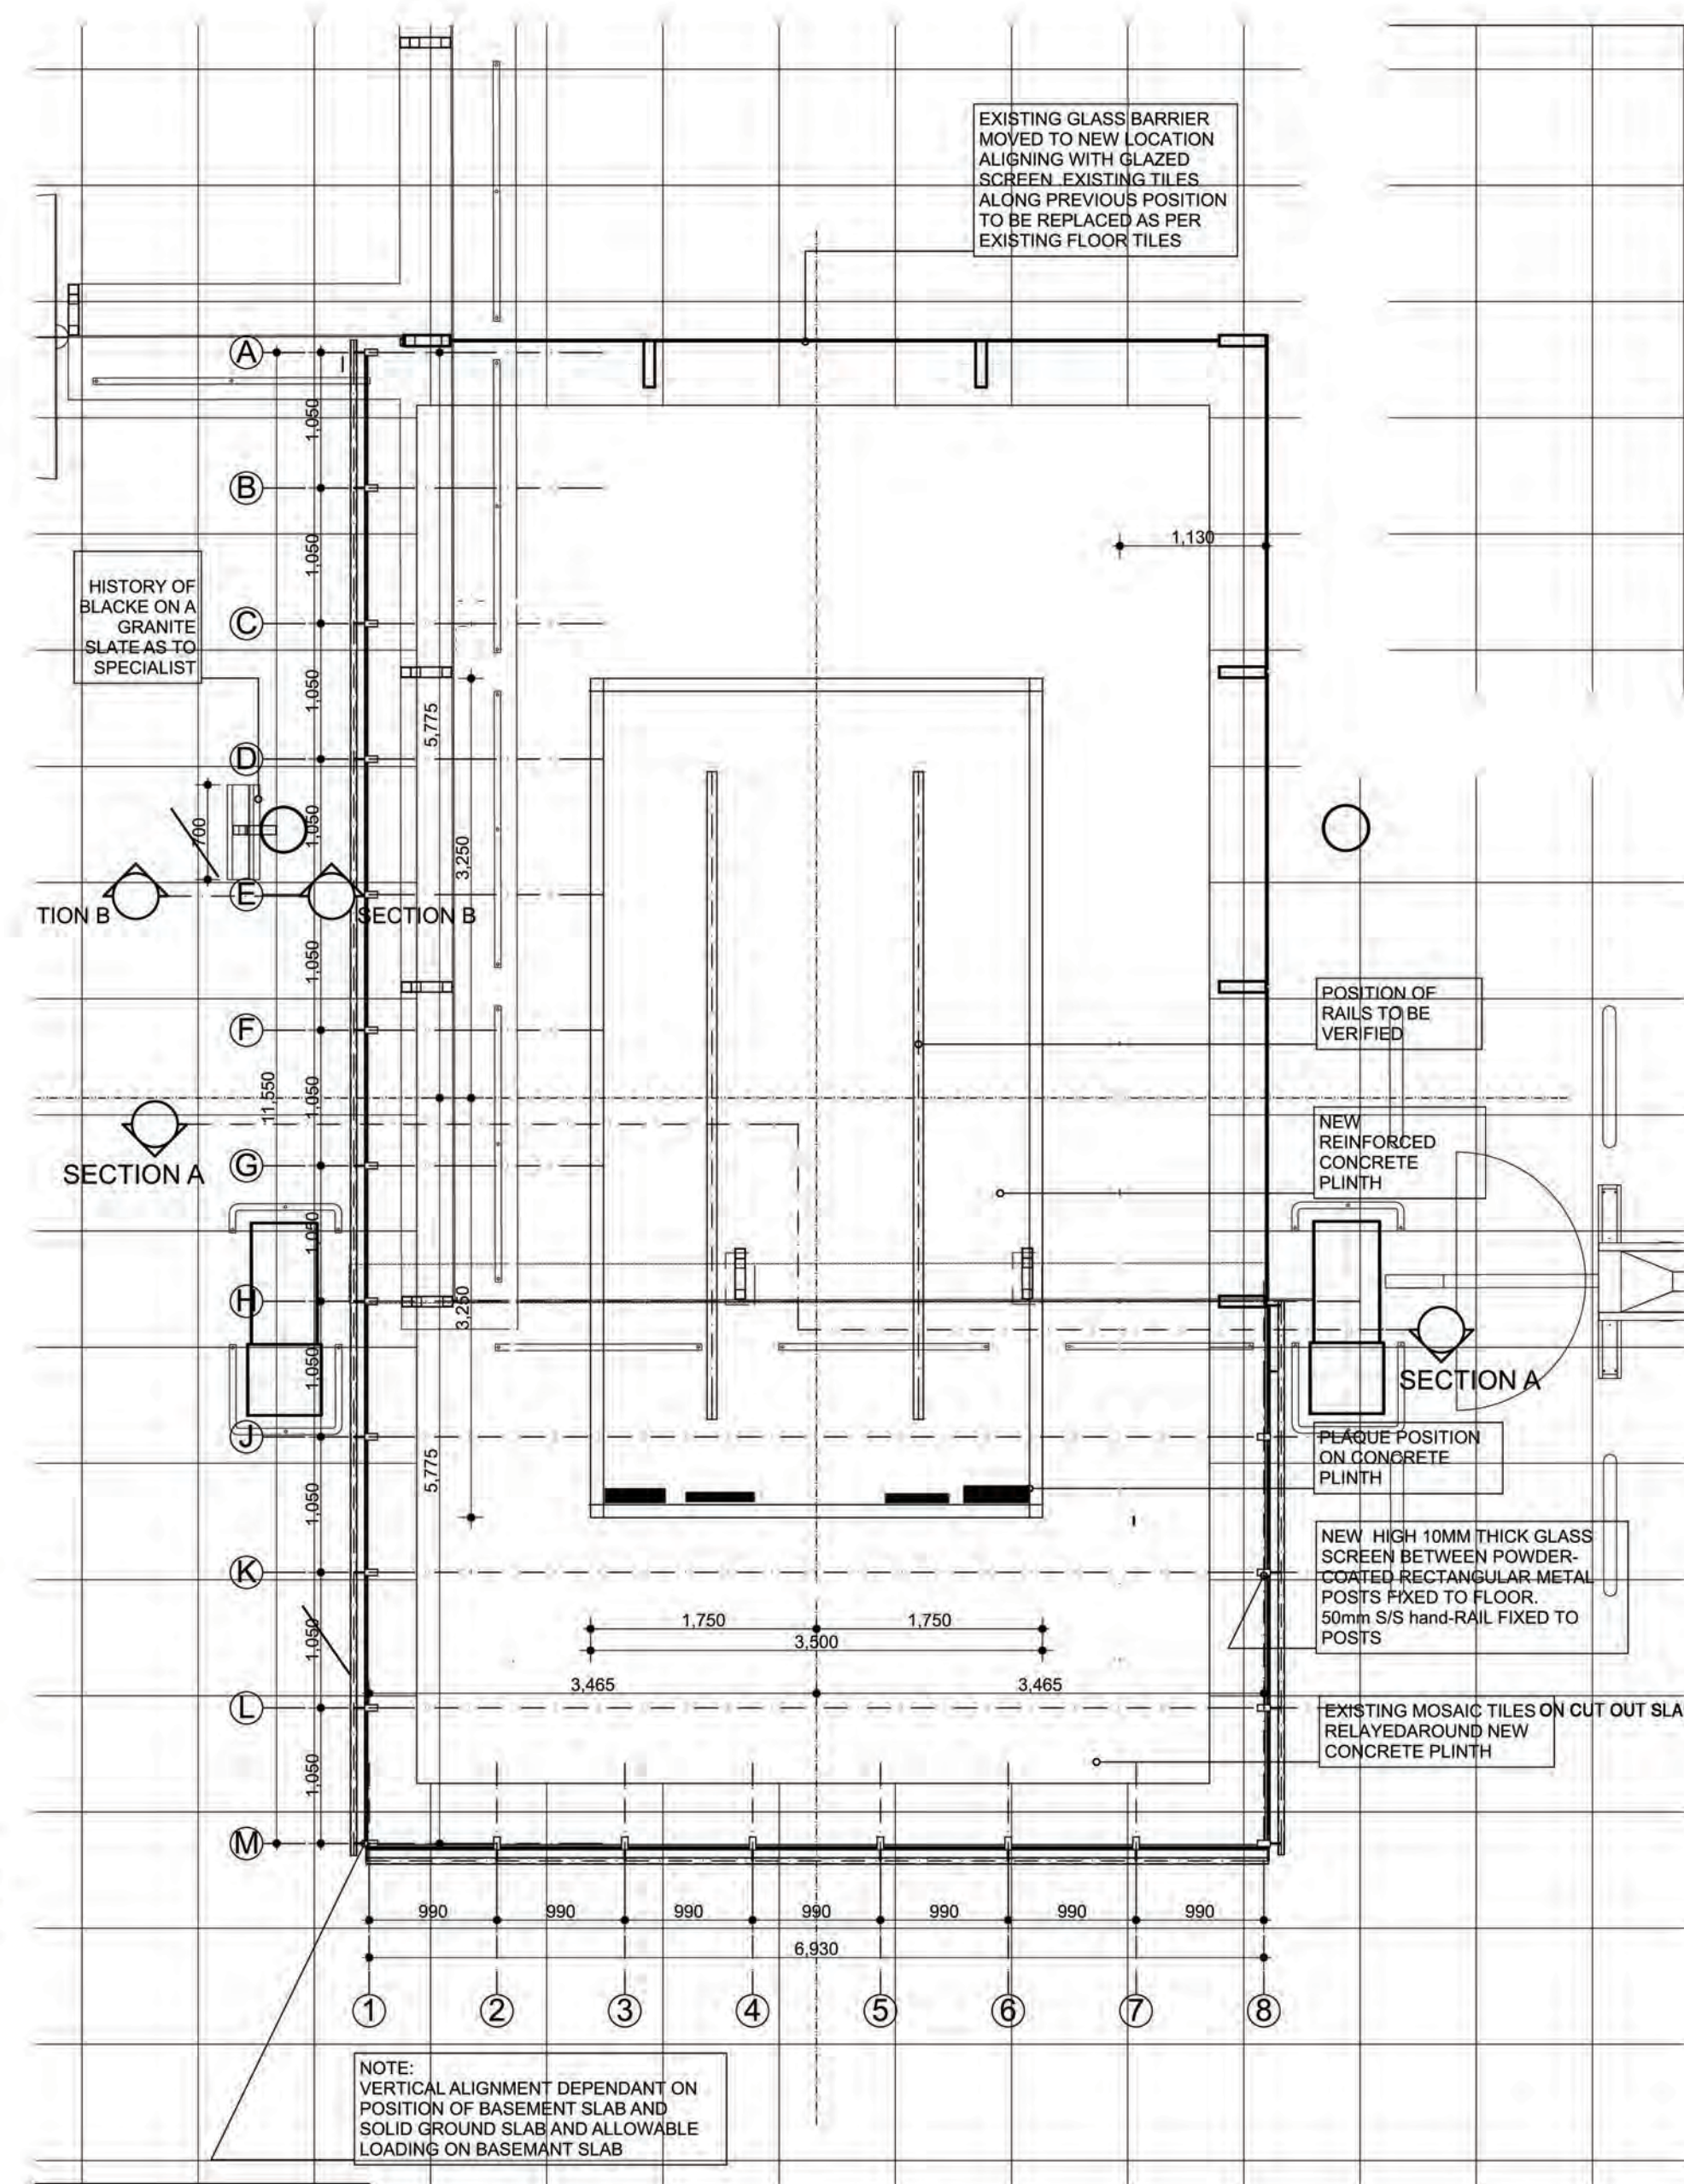


Ground Floor Scale 1:50

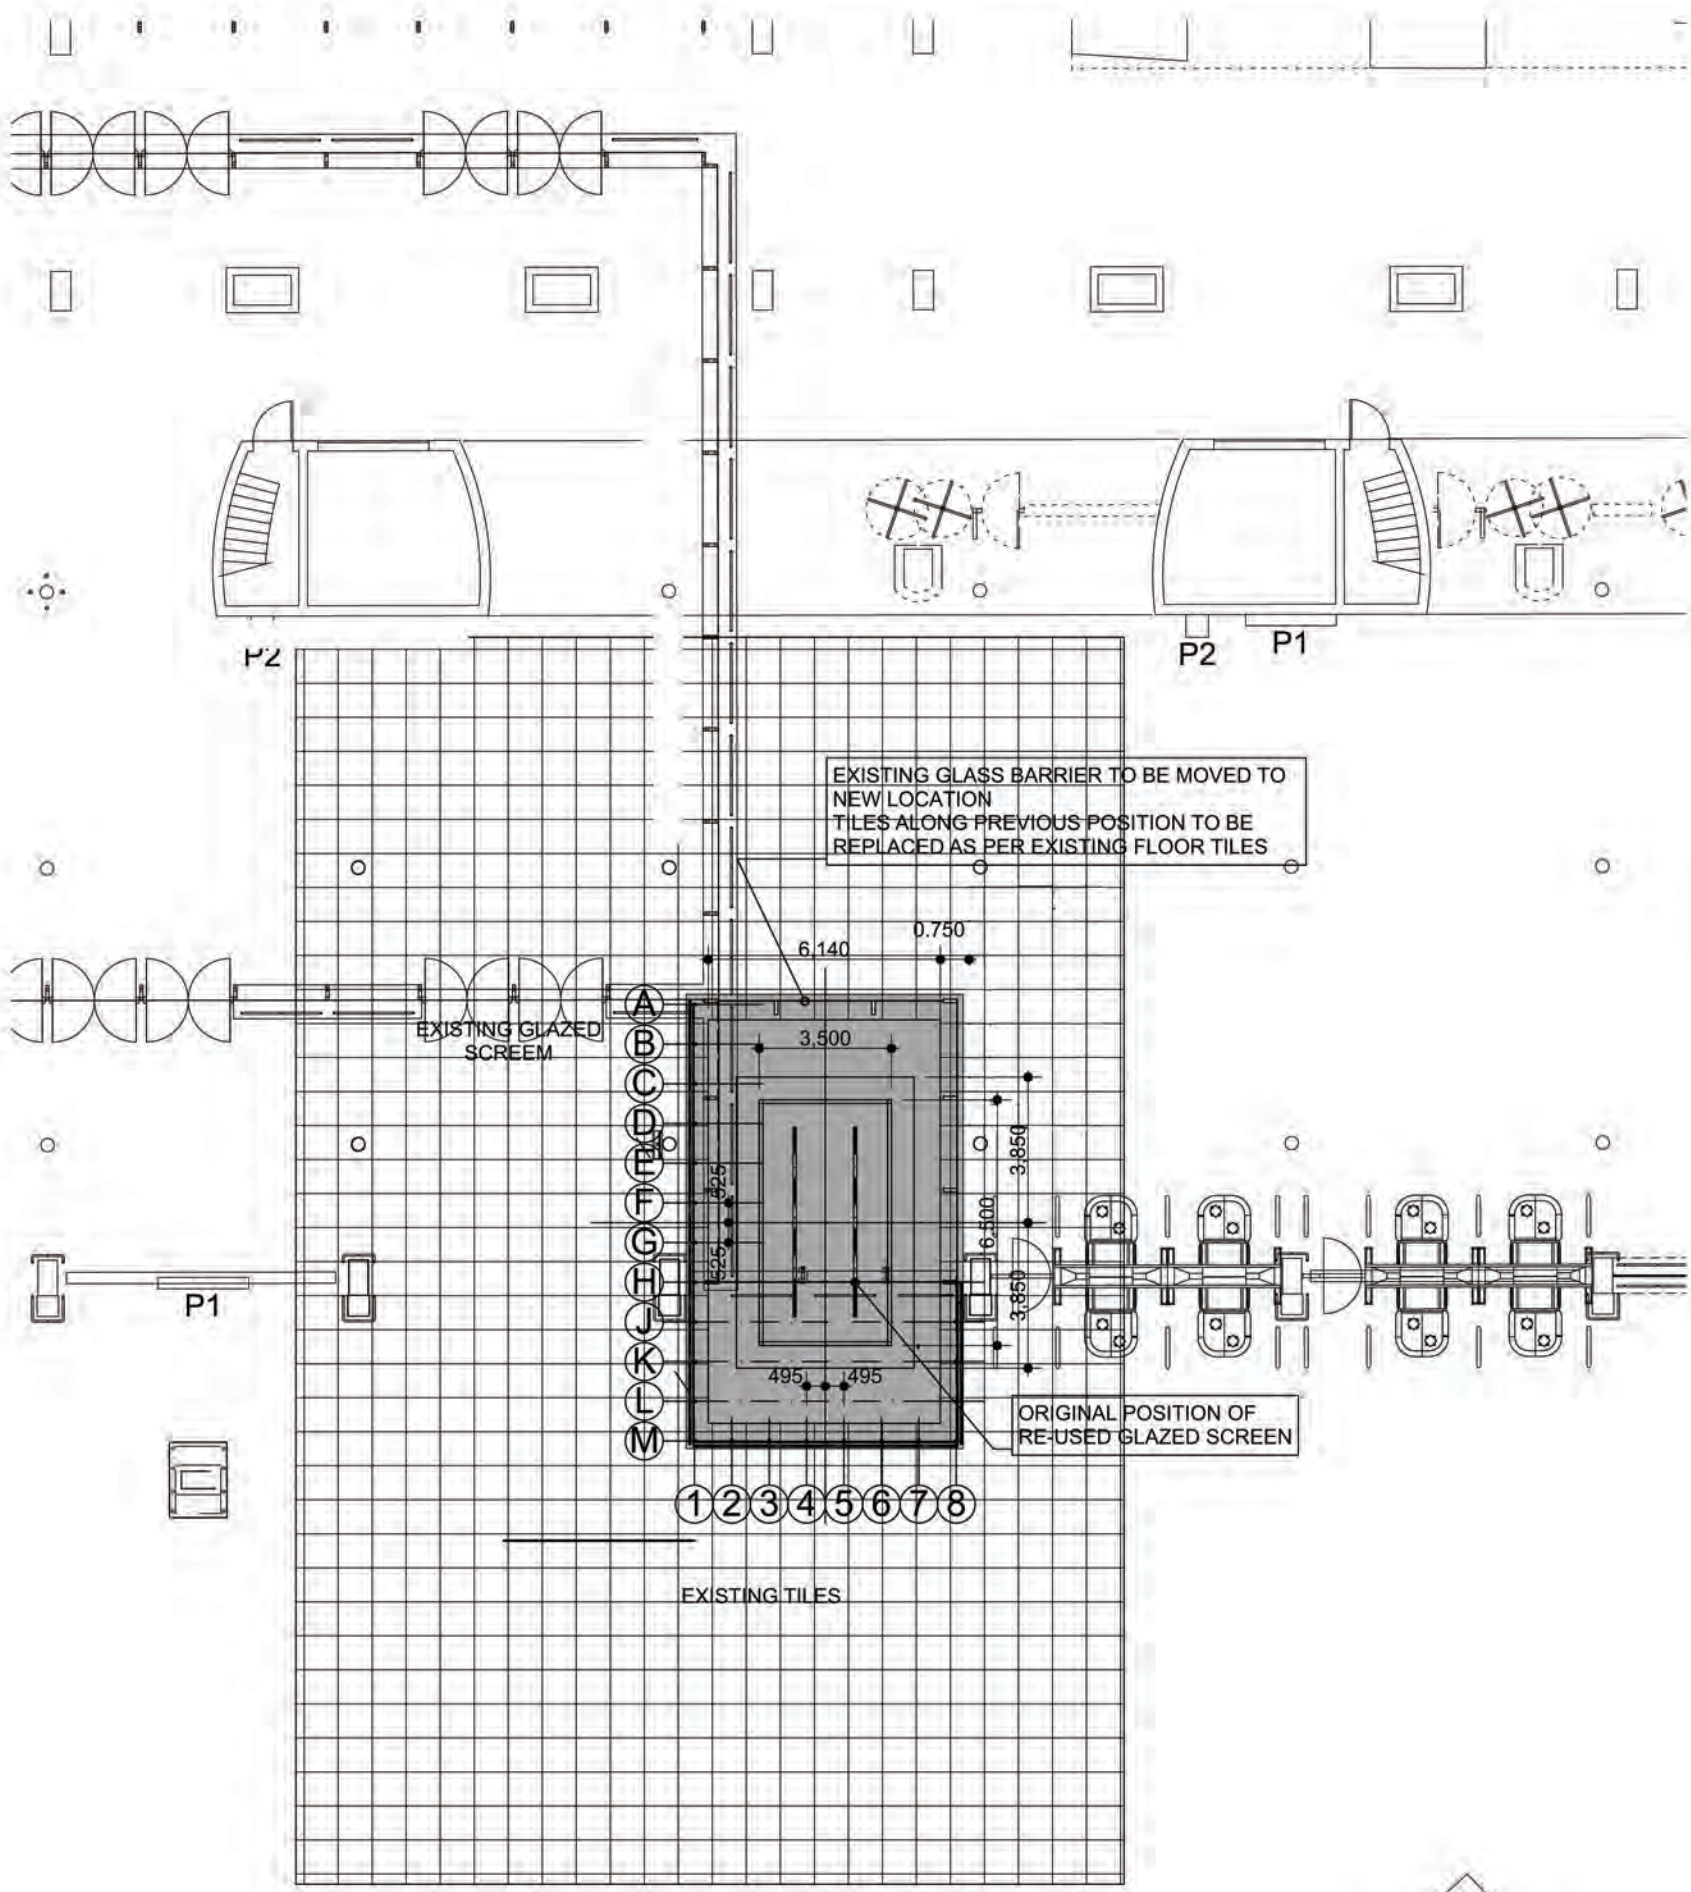



Site Plan Scale 1:200

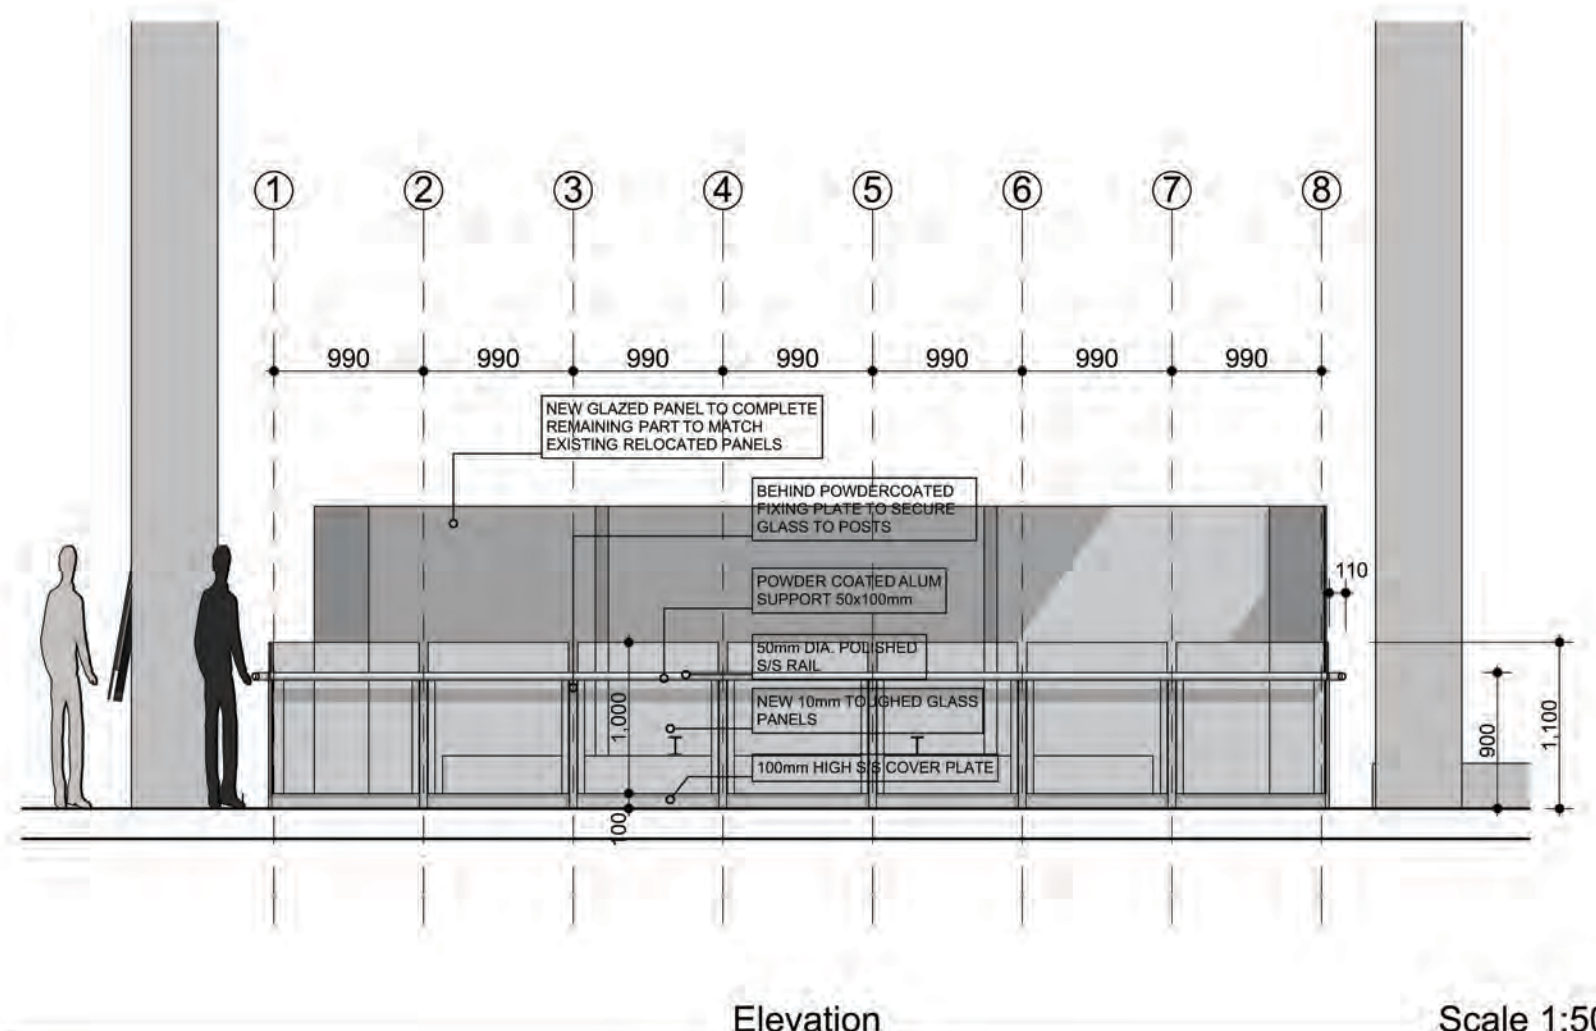


Elevation Scale 1:50

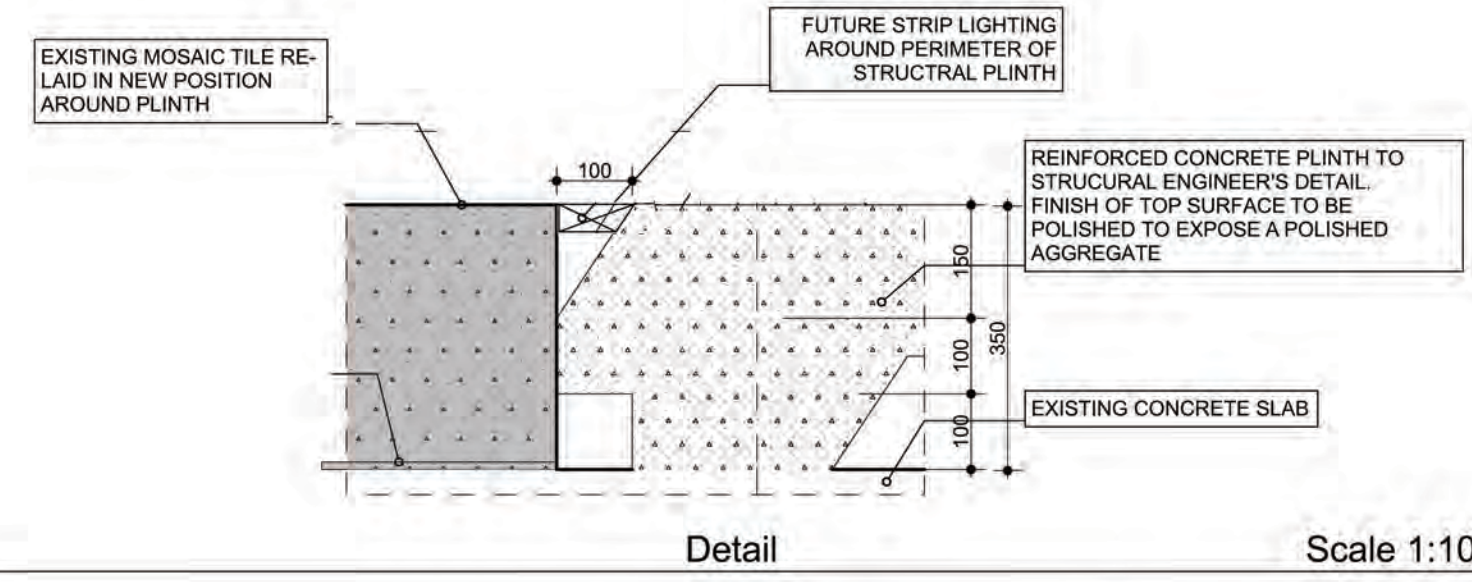

Detail Scale 1:10

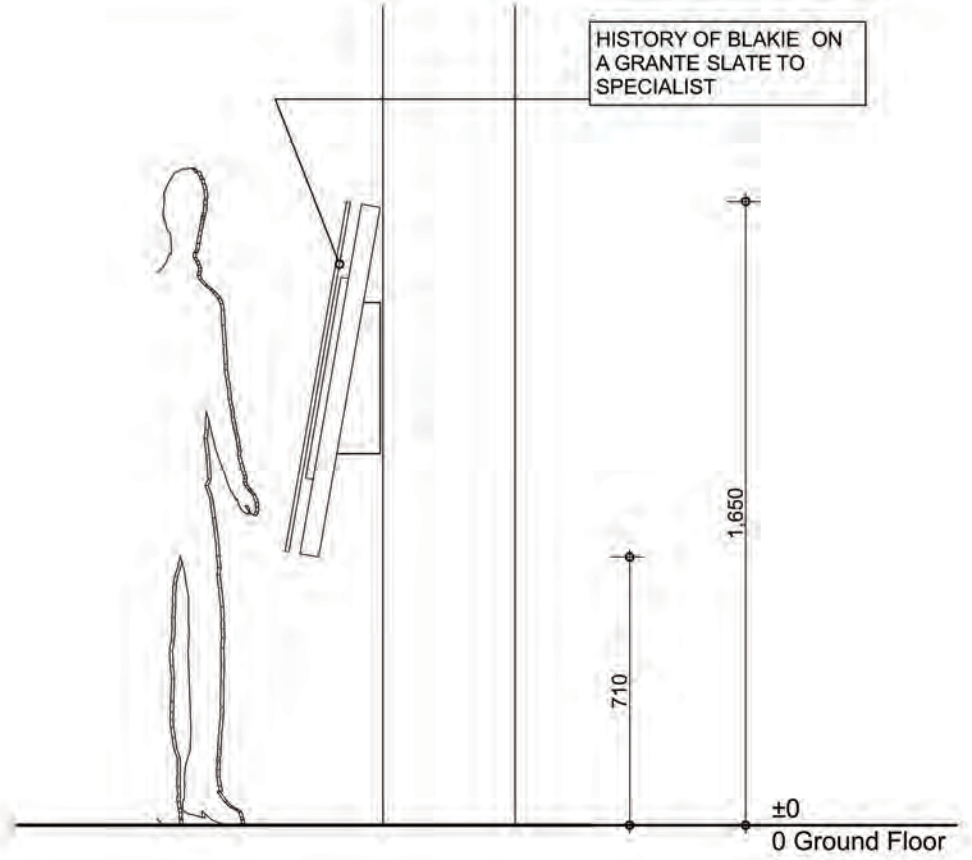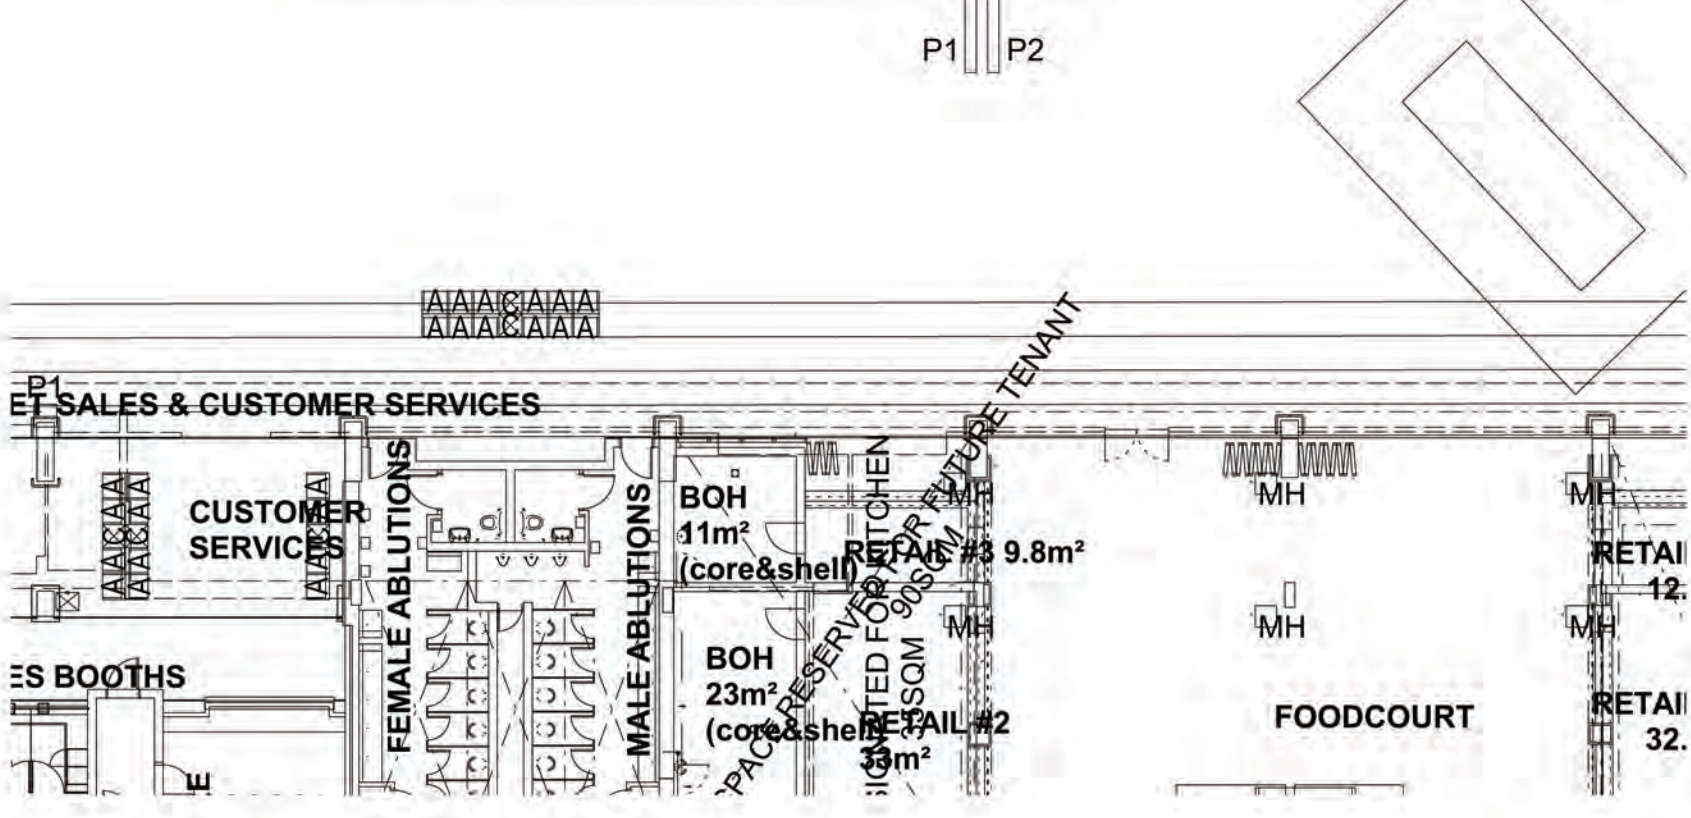

SECTION B Scale 1:20

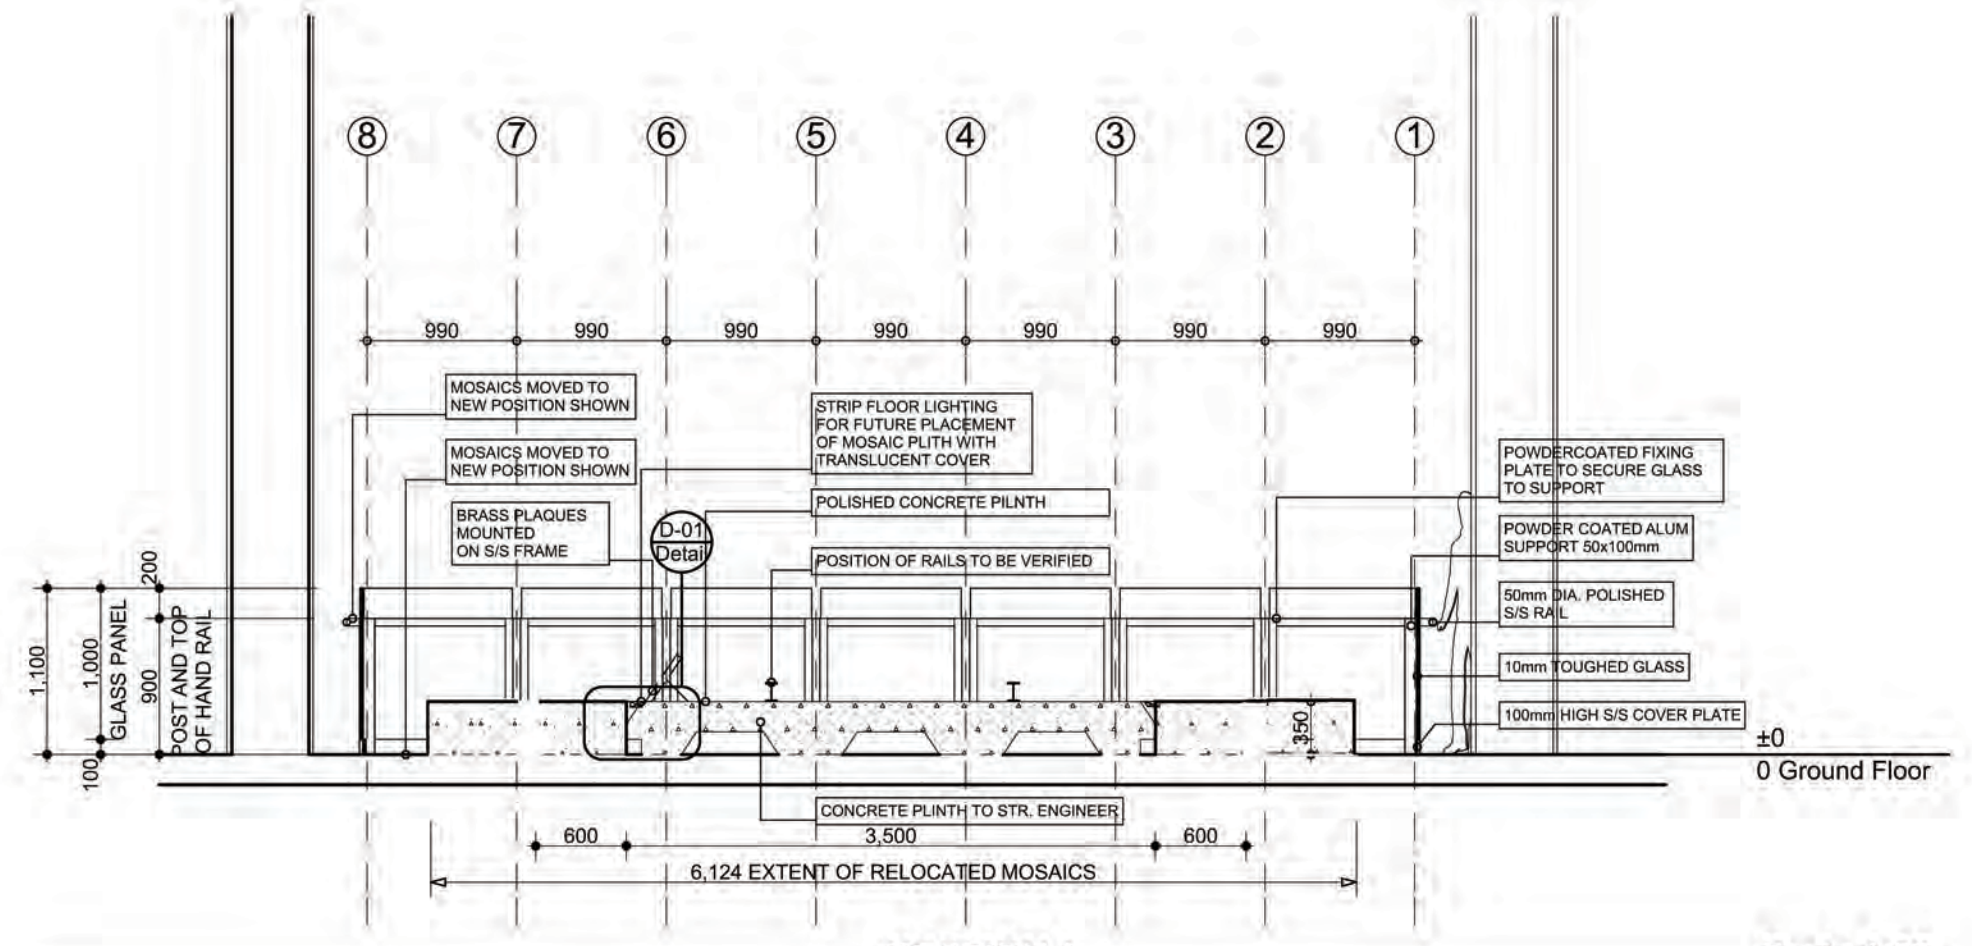

SECTION A Scale 1:50

**arm Architects**  
 64 Forest Drive, Pinelands, 7405, Cape Town, 8001  
 PO Box 735, Howard Place, 7450  
 Tel: 021 820 8004 Fax: 086 608 0174 Cell: 084 4053 174 Email: info@arm-architects.com

ARM Architects CC. Reg. No. 2004/081493/23  
 Members: A.R. Marais BAS (UCT), B Arch (UCT), Pr Arch (SA) SAIA

PROJECT NAME: **NSUP - Relocation of Historical Locomotive - 'BLACKIE'**

PROJECT DESCRIPTION: **Alterations & Additions**

PROJECT LOCATION: **Cape Town Station**

MUNICIPALITY: **Capetown**

PROJECT STATUS: **Tender Documentation**

DRAWING NAME: **Floorplans, Elevations, Section**

SCALE: **1:20, 1:50, 1:200, 1:10**

DRAWN BY: **ARM** CHECKED BY: **Adrian Marais**

REVISION DATE: REVISION NUMBER: