




SOUTH WEST ELEVATION
SCALE 1:100

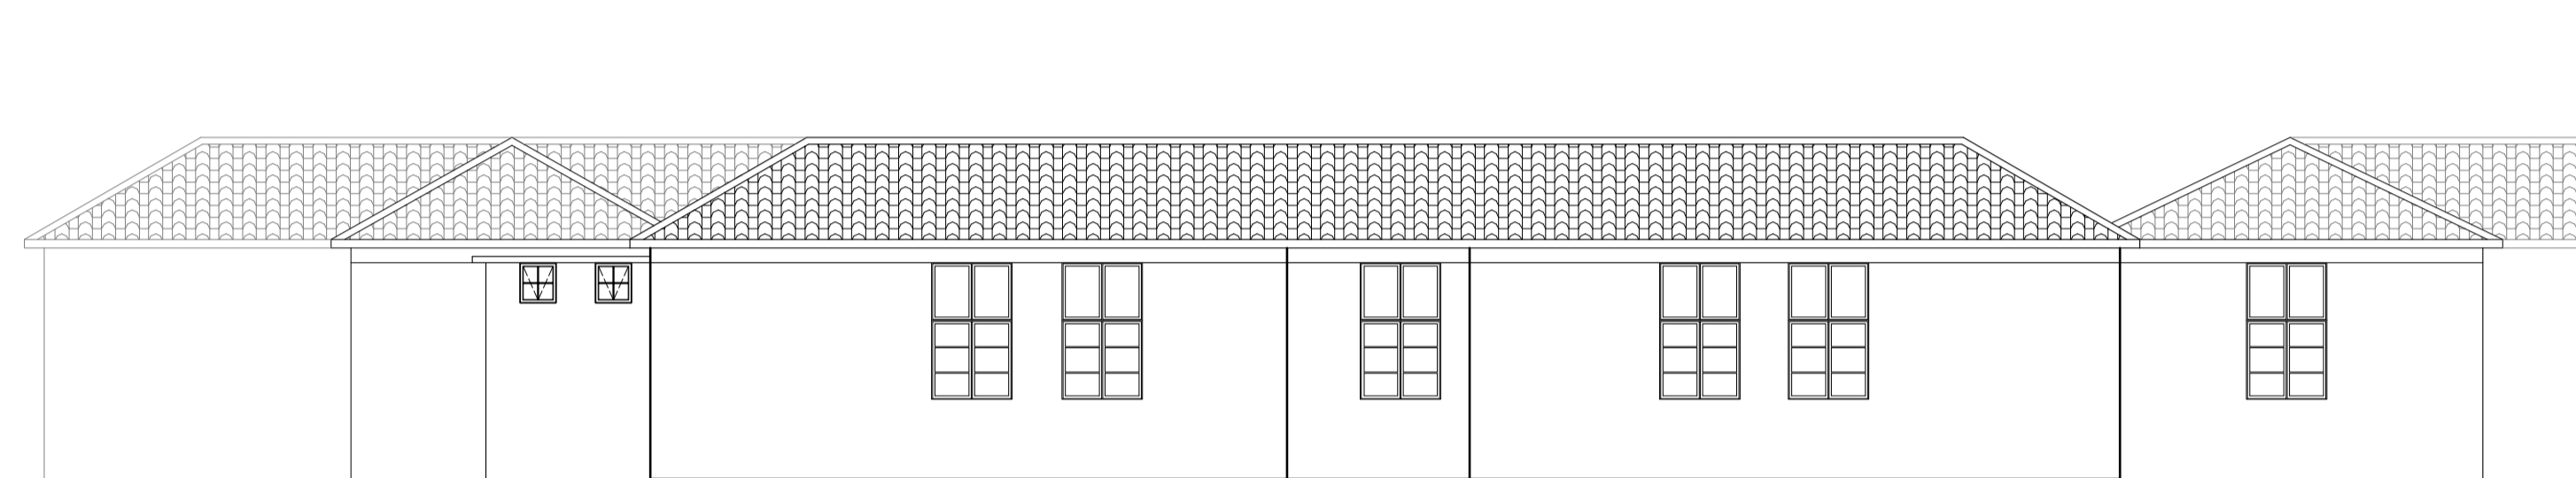

NORTH WEST ELEVATION
SCALE 1:100

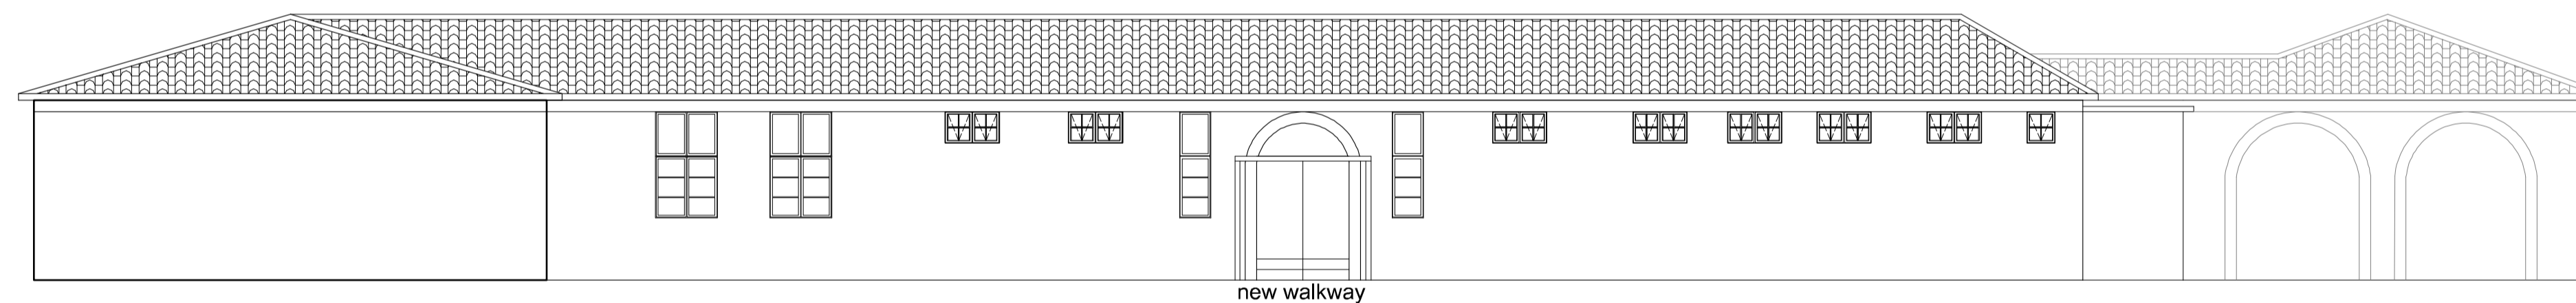

NORTH EAST ELEVATION
SCALE 1:100

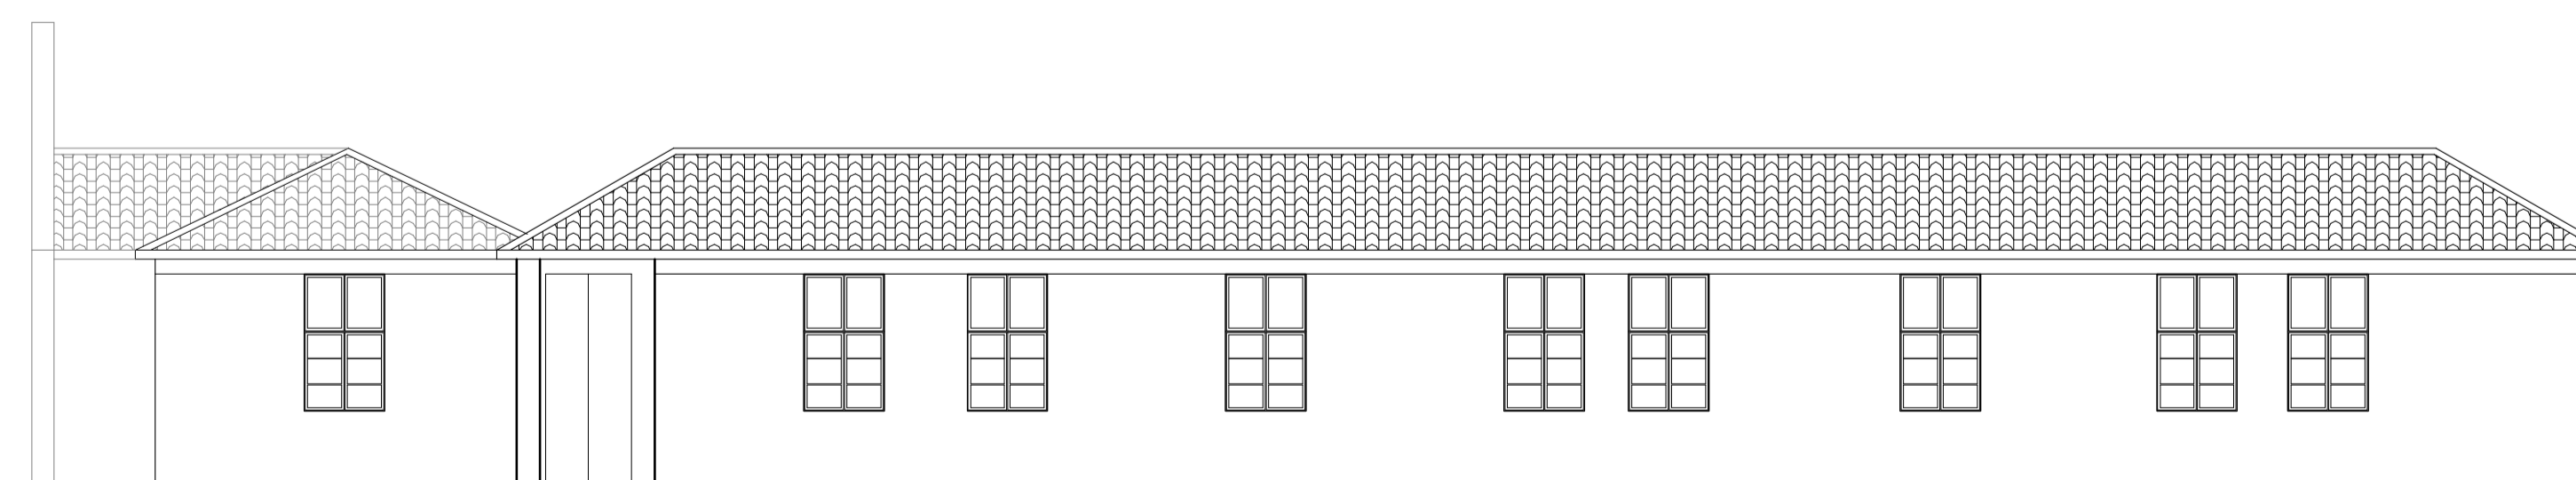


SOUTH EAST ELEVATION
SCALE 1:100

STAMPED PLANS APPROVAL COMMITTEE

AMENDMENTS:		WYSIGINGS:	
AVD. NO. DATE	WYS. NR. DATUM	DRAWN. GETEBEN	DESCRIPTION. BESKRIVING

FLOT DATE	STIP DATUM

KLIENT:	KLIJNT:
 <p>DEPARTMENT OF PUBLIC WORKS Private Bag X65 Pretoria 0001 Tel (012) 337 2000</p> <p>Director-General: M.Moroka</p>	



PROJECT:	PROJEK:
<p>WIMS 45965: NEWCASTLE MAGISTRATES COURT: UPGRADING, RENOVATION AND EXTENSION OF CURRENT BUILDINGS</p>	

DRAWING:	TREKKNING:
<p>SKETCH PLANS: EXISTING COURT ROOM ELEVATIONS</p>	

SCALE / SKAAL	DATE / DATUM	DRAWN / GETEBEN	CHECKED
1:100	FEB 2013	MM/M	AH
REF.NR./VERW.NR.	CLIENT PR.NO.	DRAWING NO. / TREKKNING NR.	
L12/03	WIMS 45965	L12/03/22	
PROJECT NO. / PROJEK NR.			
L2012/03			