

Project of construction for the use of the building shown on this drawing shall conform to the building code of the City of Durban, Georgia.

notes revisions

DATE 2/25/90
 DRAWN BY
 CHECKED BY

CITY OF DURBAN
 PLAN No. 0442/03/001K
 APPROVED: D.C. MACLEOD
 -7888 888-
 03/03/90


TENNESSEAN BANK
 APPROVED
 8/11/11
 AS BUILT

AS BUILT


INTERARC ENGINEERS
 1404 Durban Avenue Rd
 Durban, Georgia 31705
 Telephone 808-8771
 Fax 808-8771
 Services: process drawings, prepare contract documents, construction administration, interior design, landscape architecture, site planning, etc.
 211 FLORIDA ROAD DURBAN 31705
 721 FLEMING RD. 31707 MARIETTA, GA

DATE 11/99
 BY J.S.V.D.Y.
 89102 WD2.A


SUBMISSION DRAWING

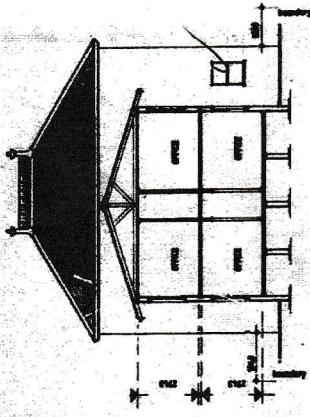


section o-o scale 1:100

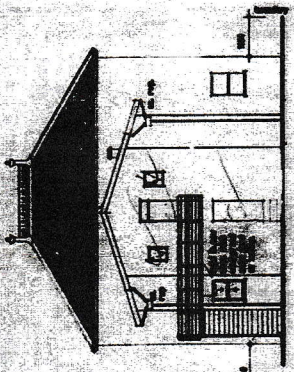

south west elevation scale 1:100

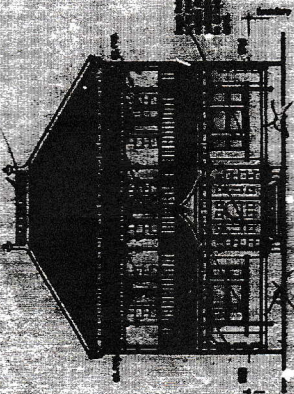


north east elevation scale 1:100

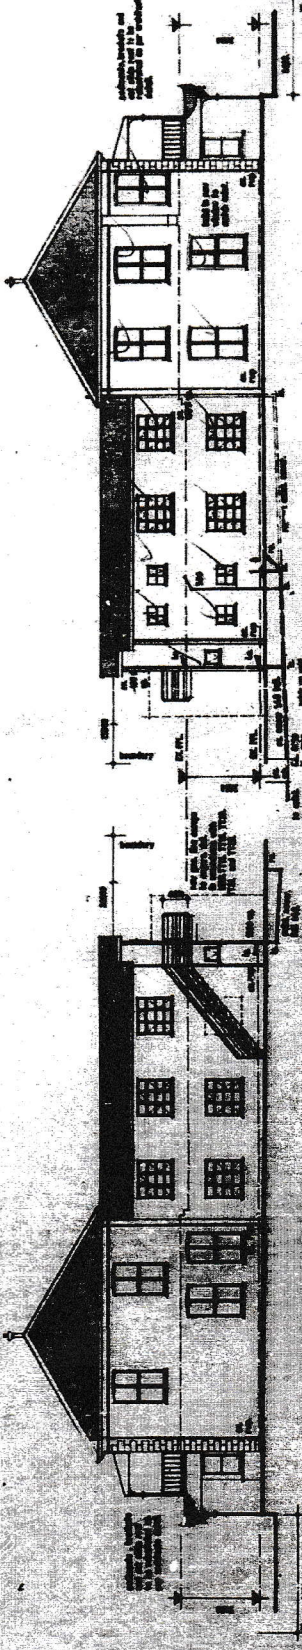

south east elevation scale 1:100

north west elevation scale 1:100

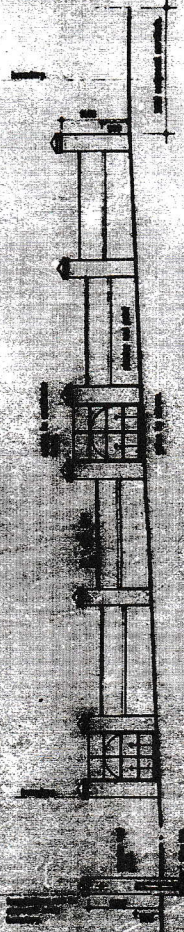

boundary wall to front road scale 1:50