


SHORT SPECIFICATION  
 SEE NOTES ON DRAWING  
 Underburn Brick Masonry with Lime Mortar  
 Plastered with Lime Plaster and Lime washed

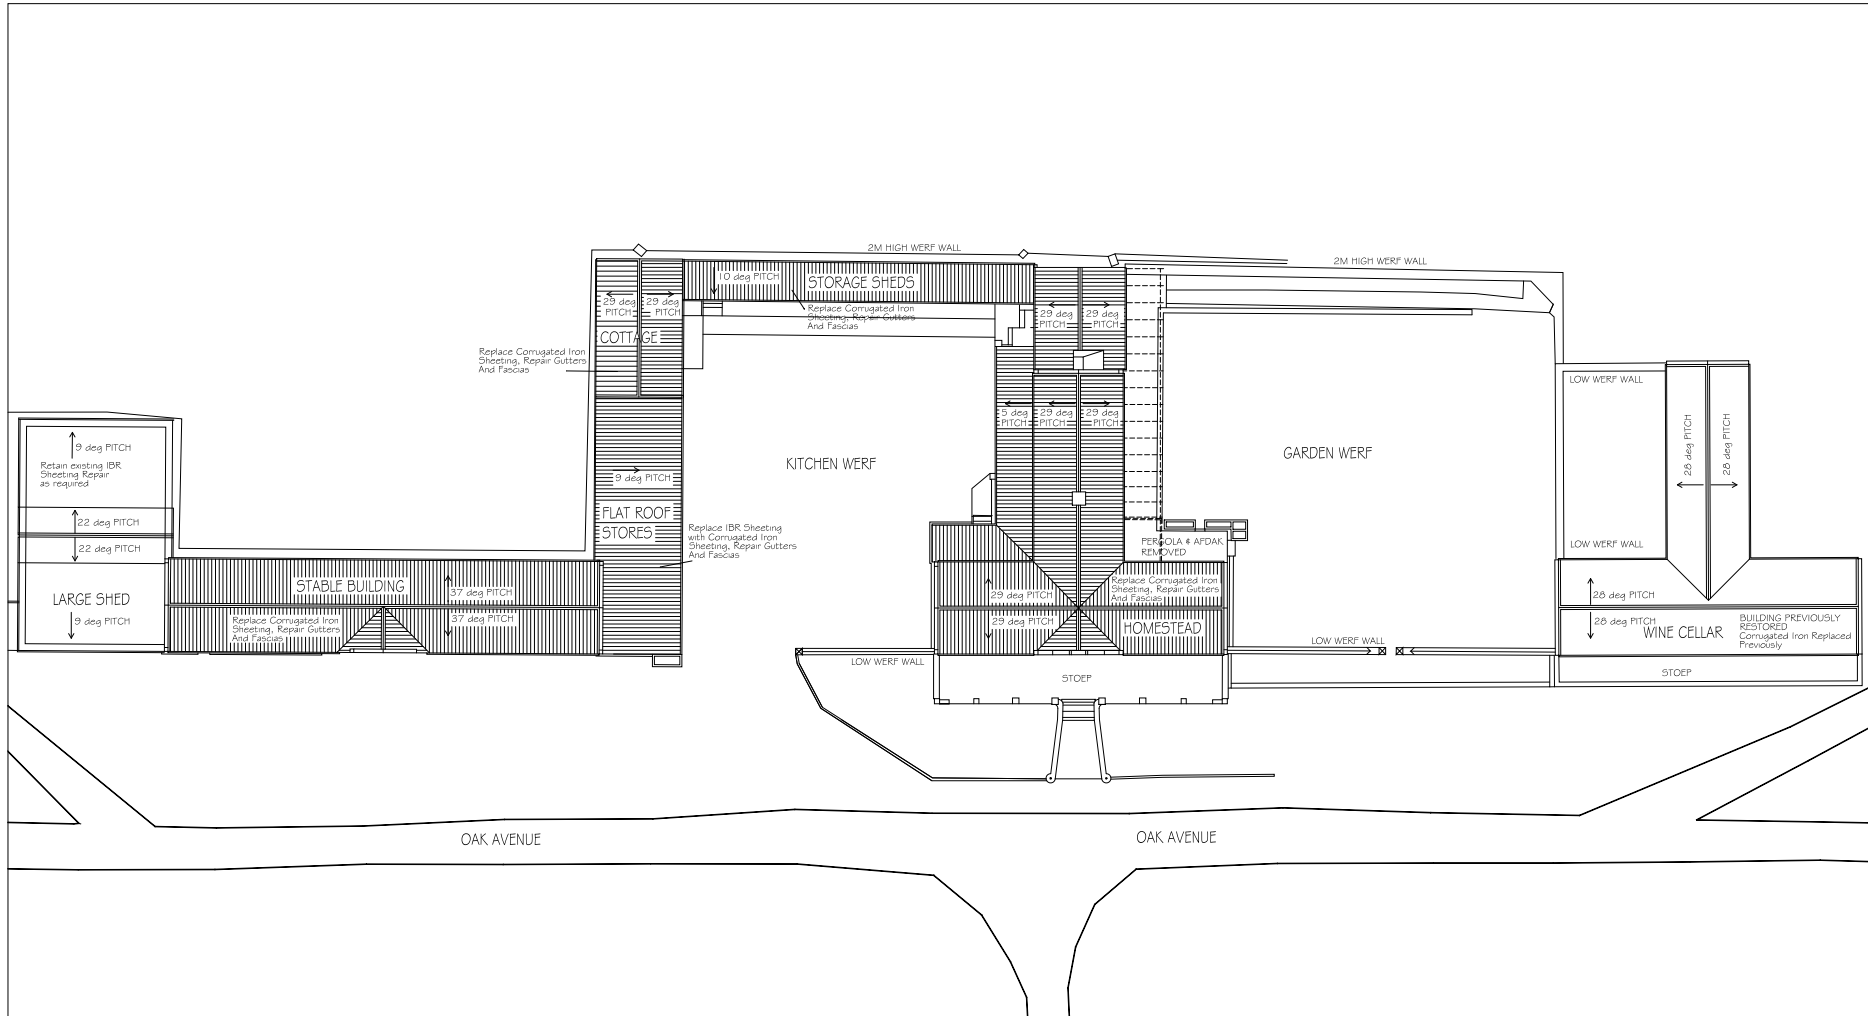

OWNERS SIGNATURE: \_\_\_\_\_

ARCHITECTS SIGNATURE: \_\_\_\_\_

DATE	REVISIONS	No.
7/03/2013	ISSUED TO FINE ROOF REPAIRS	0

ELISABETH DAVIES ARCHITECT  
 4 JAMES BARRY AVE  
 CONSTANTIA CAPE TOWN 7800  
 tel (021) 794 2361  
 fax (021) 794 8824  
 email [lizarc@mweb.co.za](mailto:lizarc@mweb.co.za)

OLD BETHLEHEM FARM  
 RESTORATION OF BUILDINGS  
 ROOF REPAIRS

SITE PLAN 1:200

Project No: <b>OB/13</b>	Drawing No: <b>WD 001</b>	Revision: <b>0</b>
Date: MARCH 2013	Drawn by: LIZ DAVIES	
Scale: 1:100	Designer: LD	