




PROPOSED FRONT ELEVATION

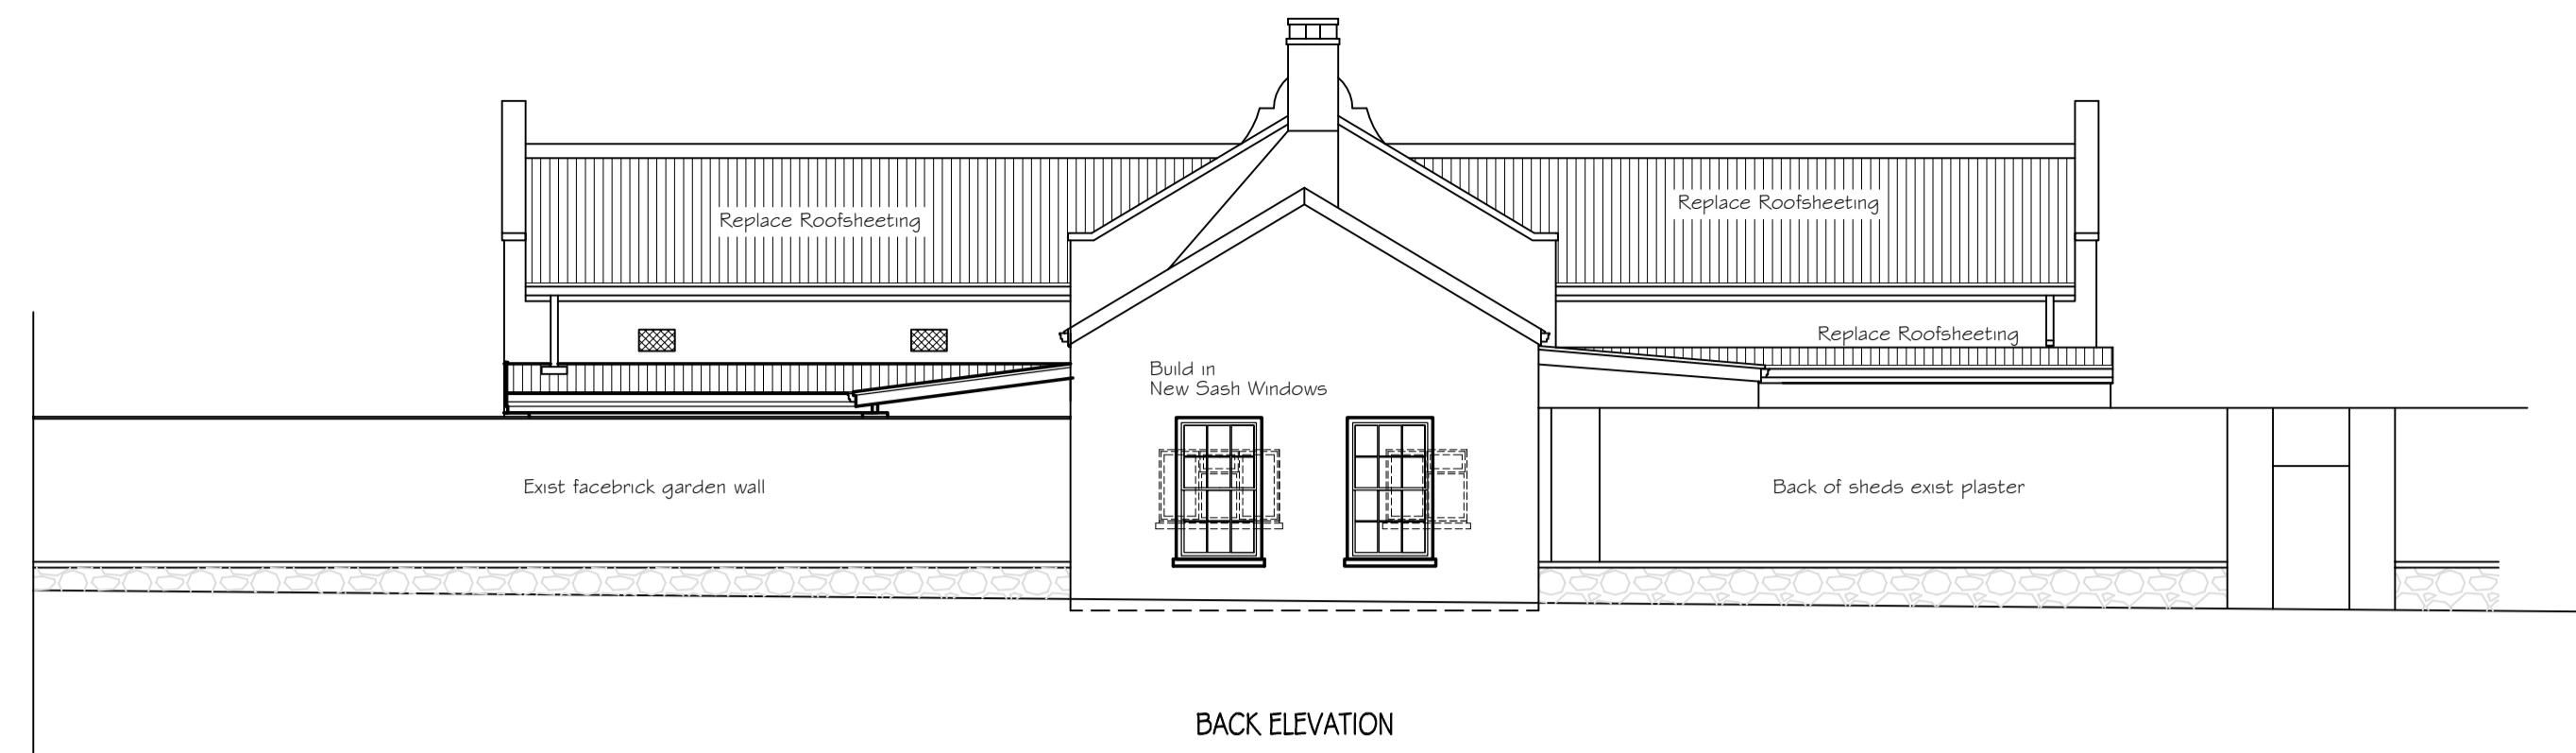


BACK ELEVATION

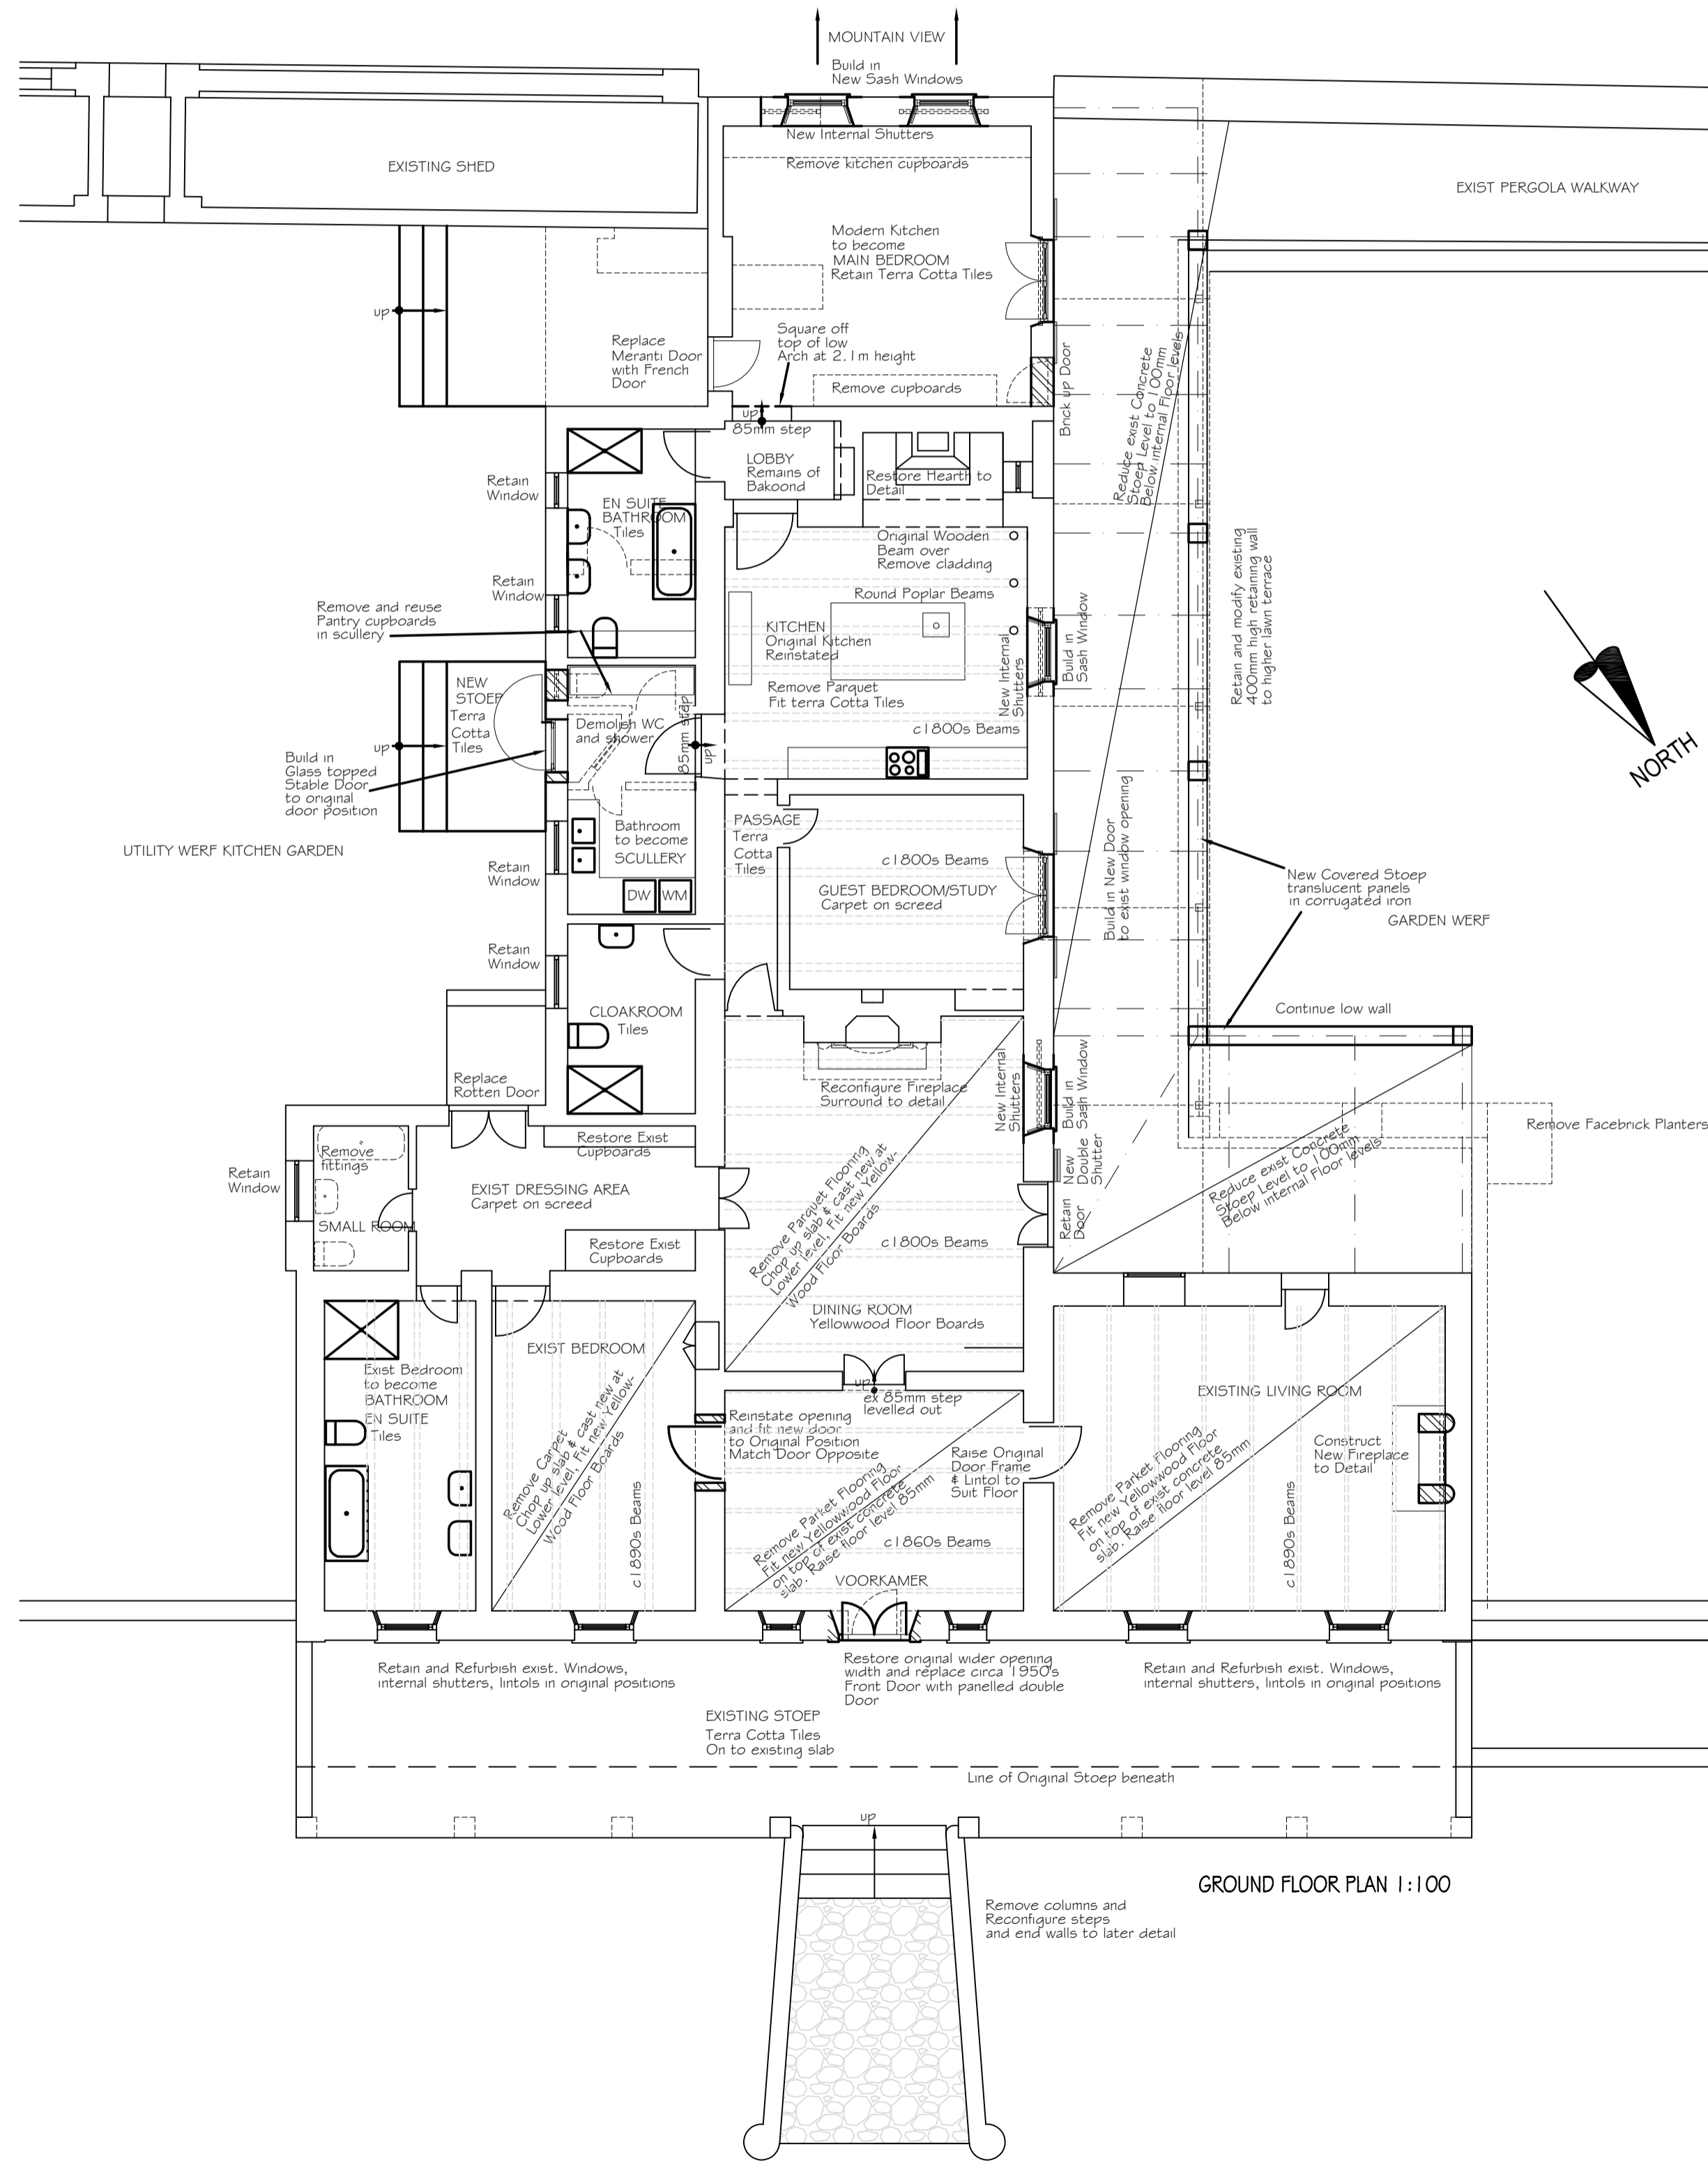


GROUND FLOOR PLAN 1:100

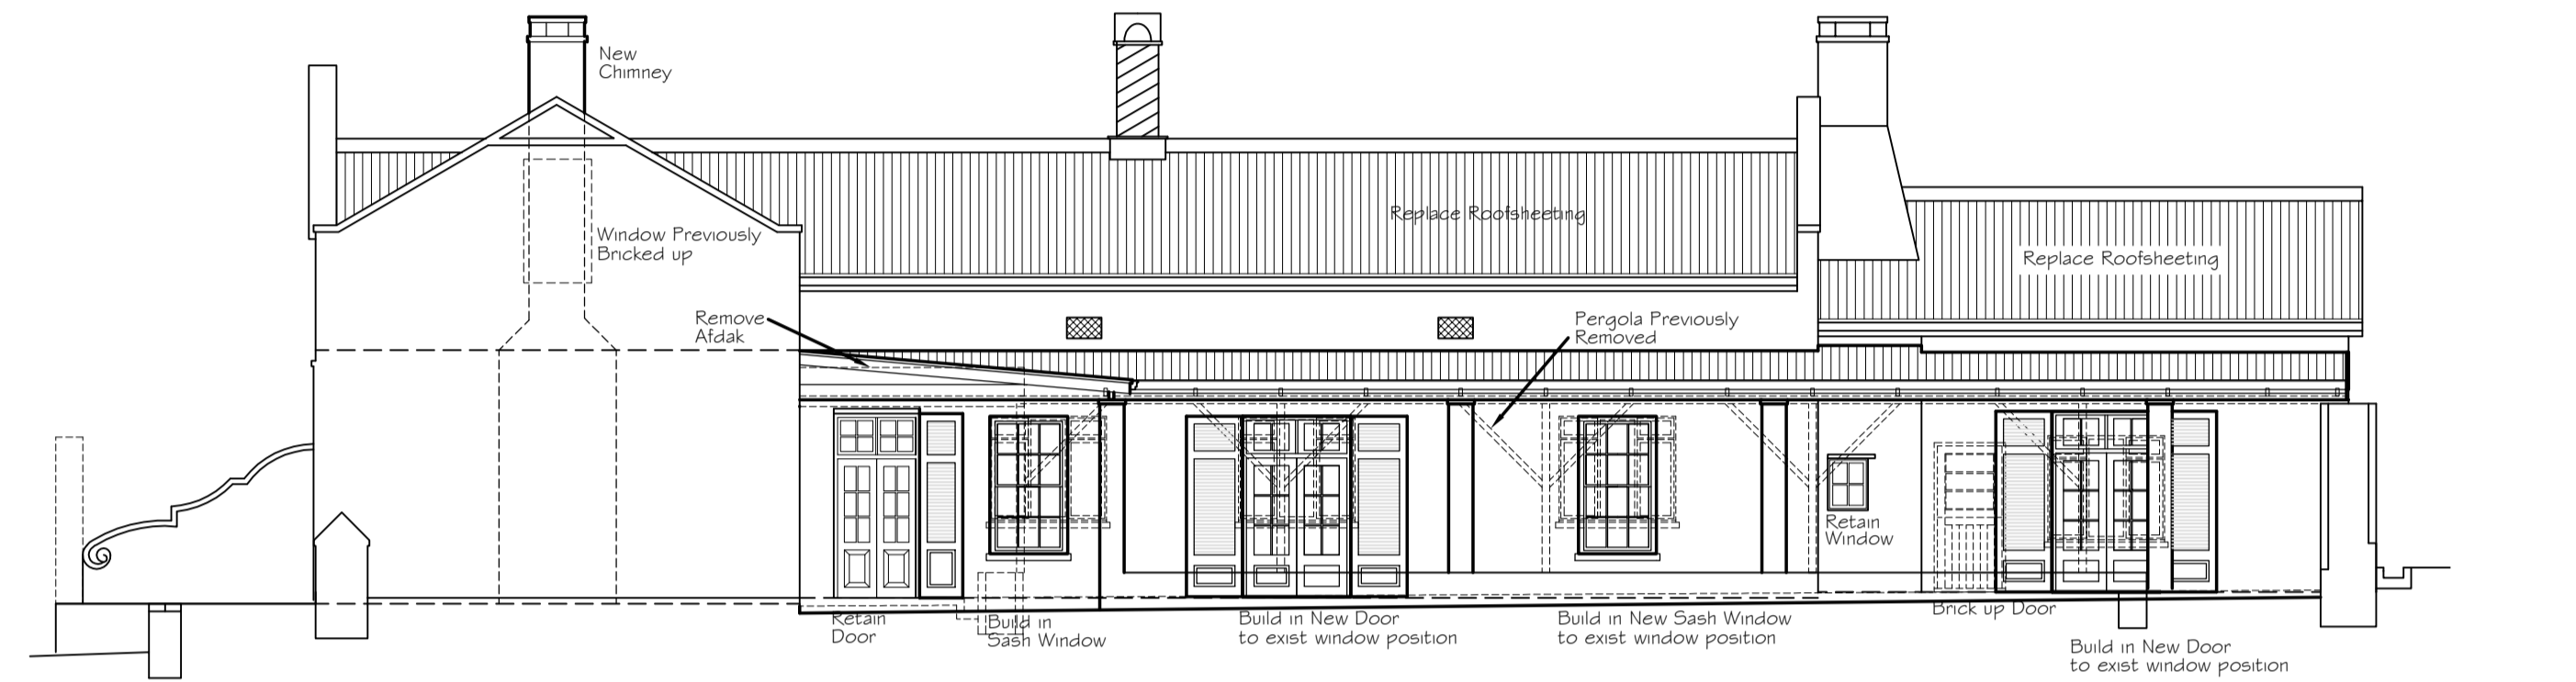

GARDEN SIDE ELEVATION

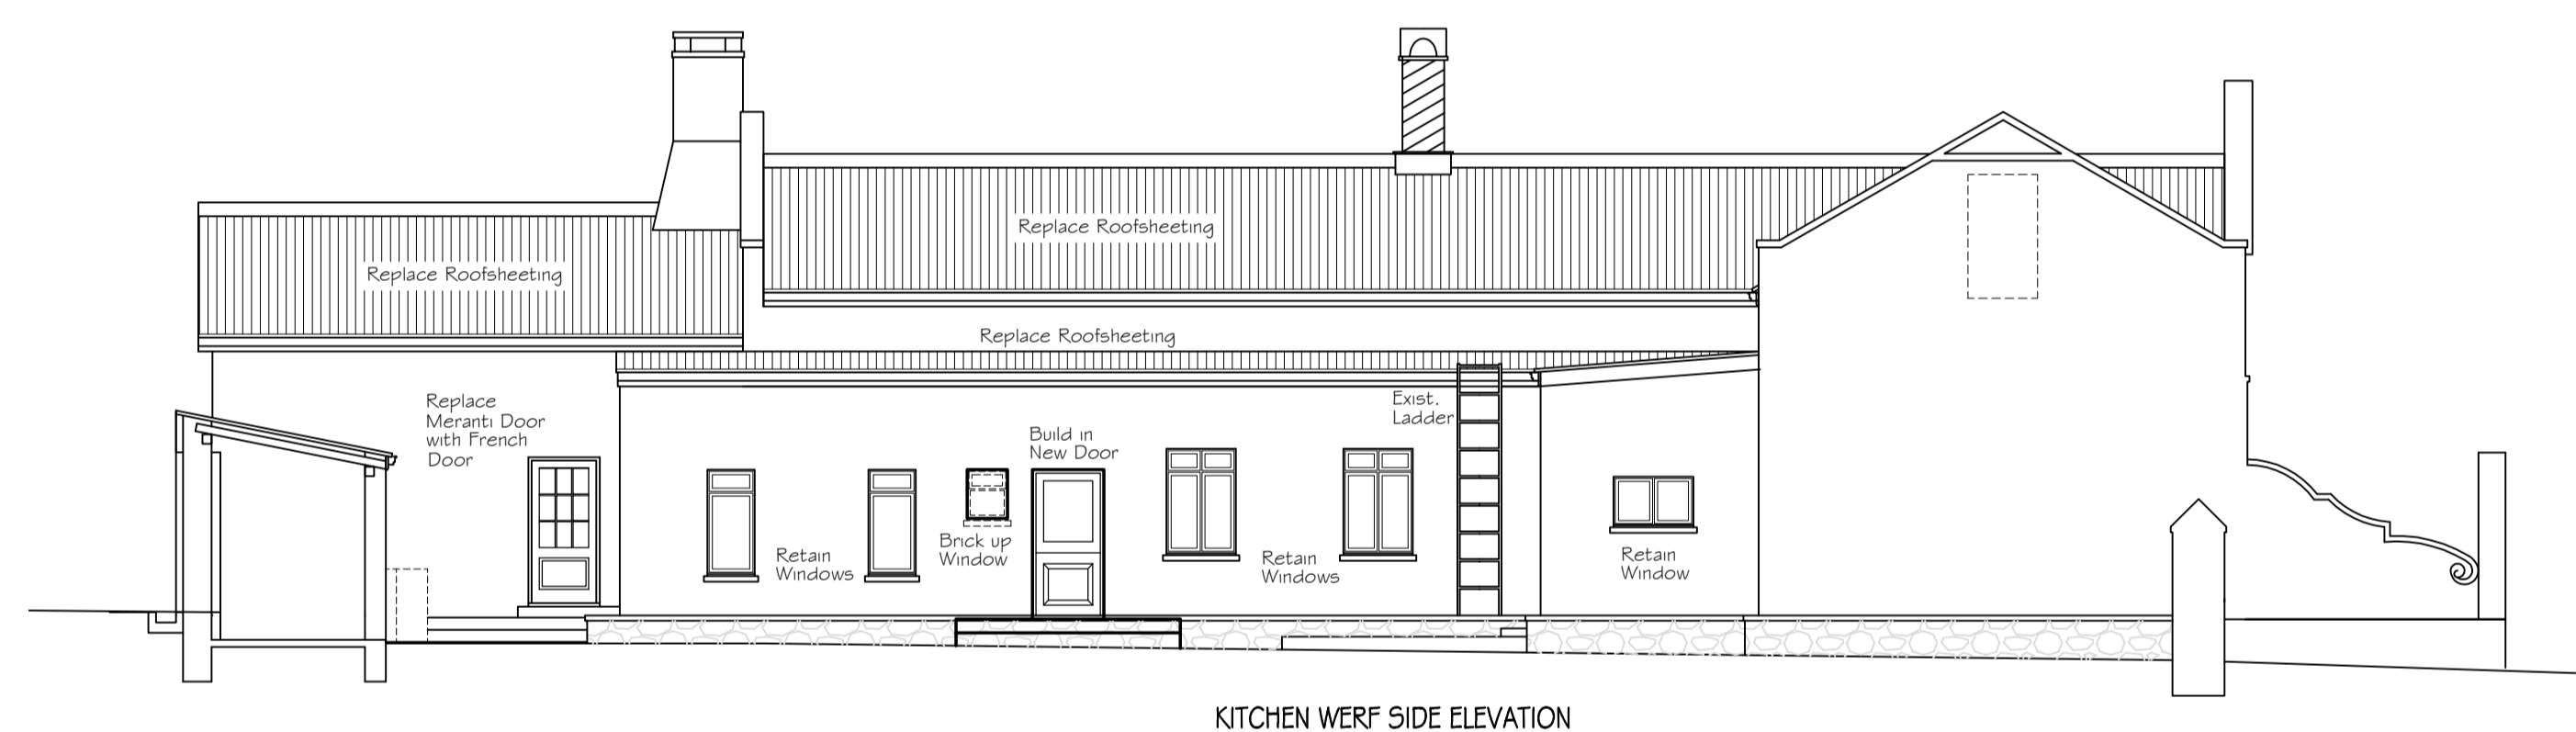

KITCHEN WERF SIDE ELEVATION

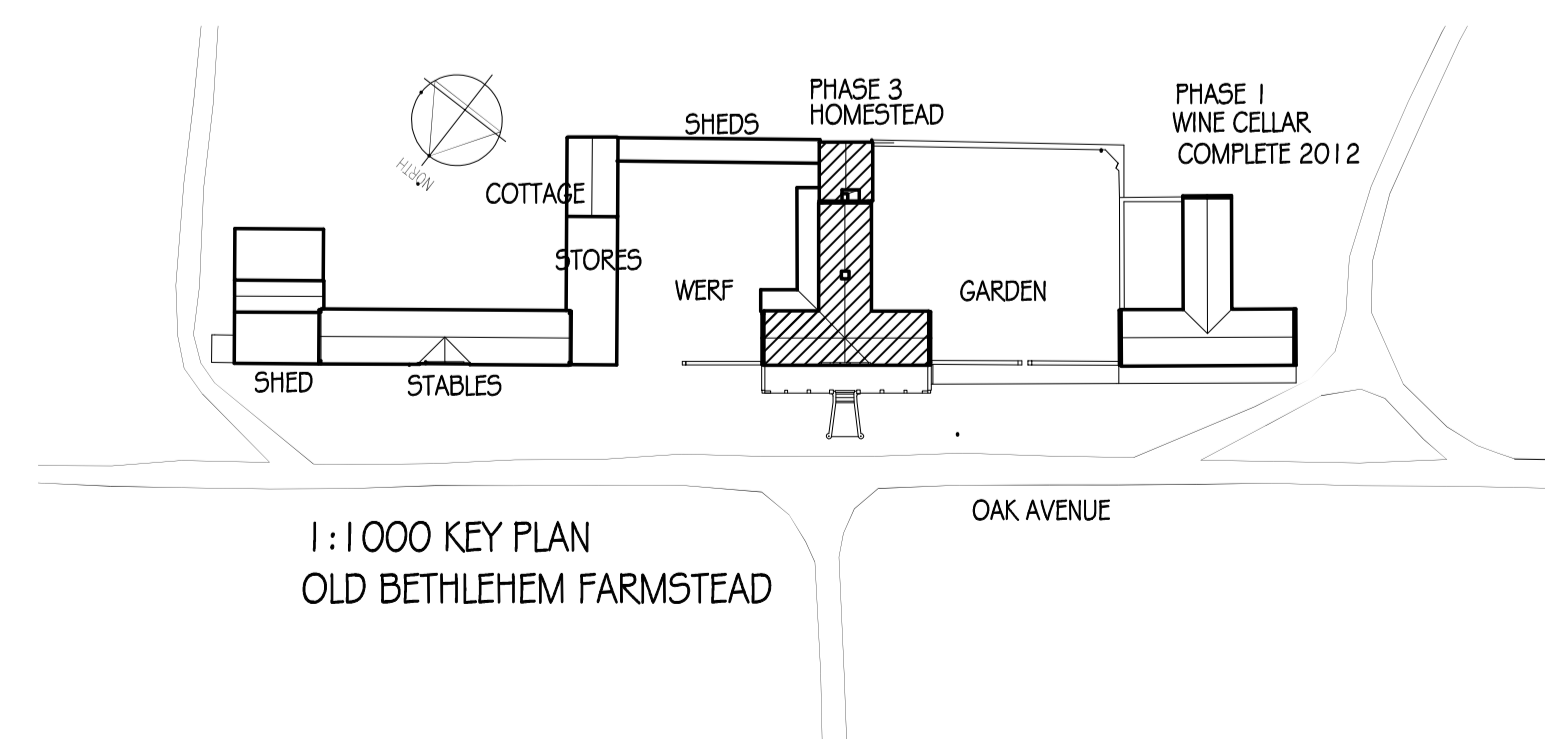

1:1000 KEY PLAN
OLD BETHLEHEM FARMSTEAD

HOMESTEAD-NOTES

OWNERS SIGNATURE: _____

ARCHITECTS SIGNATURE: _____

DATE	REVISIONS	No.
18/03/2013	ISSUED FOR CLIENT APPROVAL	0
18/04/2013	UPDATED FOR SAHRA, EXIST BEAMS ADDED	1

ELISABETH DAVIES ARCHITECT

4 JAMES BARRY AVE
CONSTANTIA CAPE TOWN 7800

tel (021) 794 2361
fax (021) 794 8824
email lizarc@mweb.co.za

OLD BETHLEHEM FARM
RESTORATION OF
HOMESTEAD

PLAN, SECTIONS AND ELEVATIONS

Project No: OB/13	Drawing No: WD 002	Revision: 1
Date: MARCH 2013	Drawn by: LIZ DAVIES	
Scale: 1:100	Designer: LD	