



47298


23.2.49  
HARDWOOD WINDOWS  
LEADED LIGHTS THROUGHOUT  
TILED & BAWMS  
MOSAIC FLOOR TO BATH &  
BLOCK FLOOR  
V. GOOD FINISH CUBE 1/9

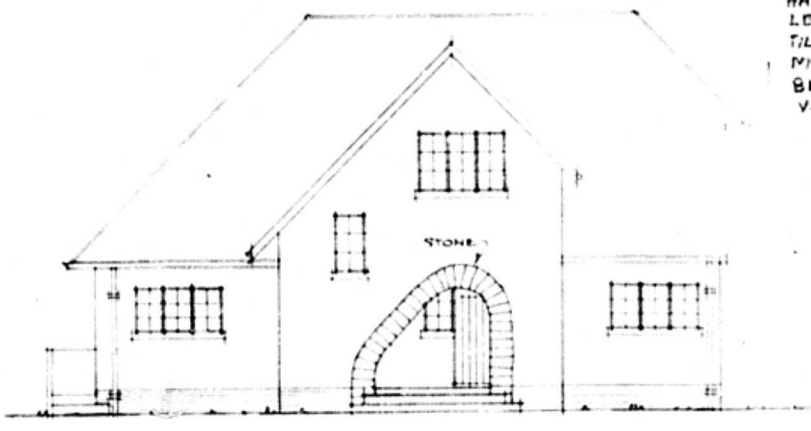


WEST ELEVATION

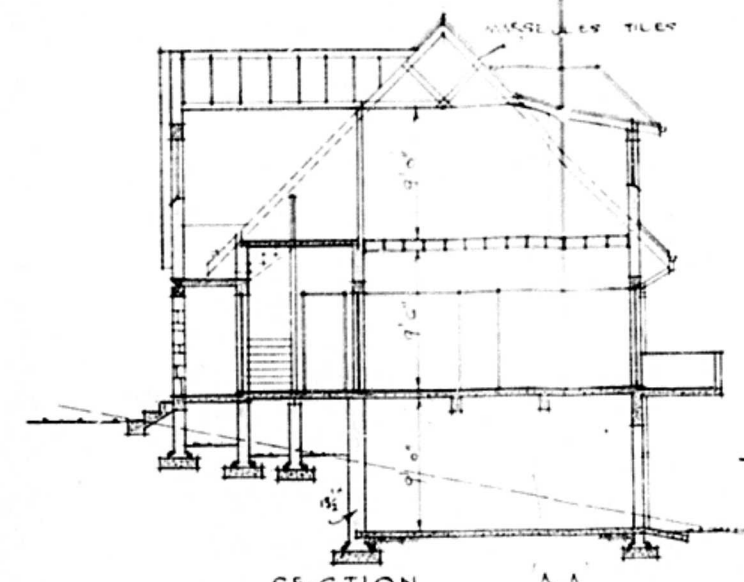


SECTION A A

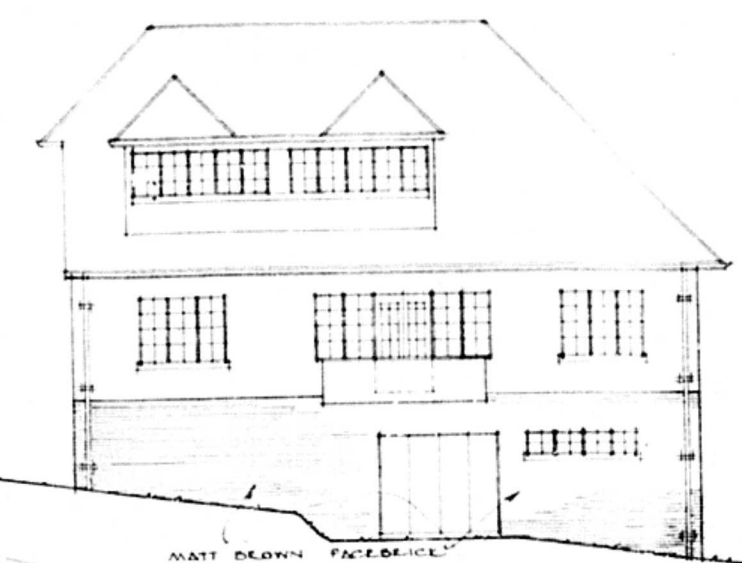


EAST ELEVATION

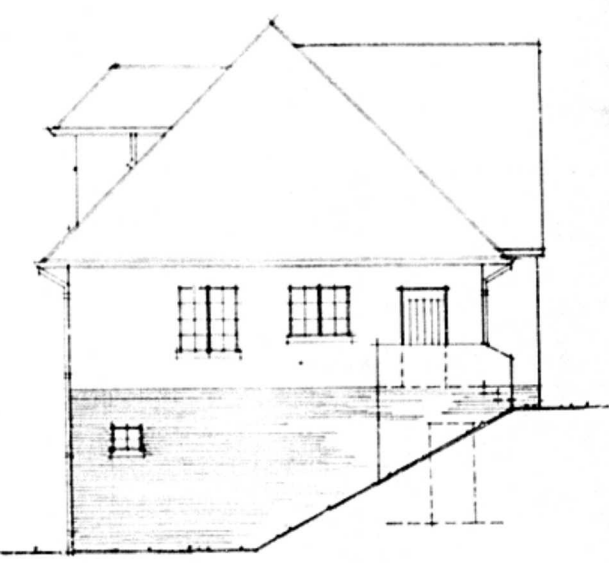


NORTH ELEVATION

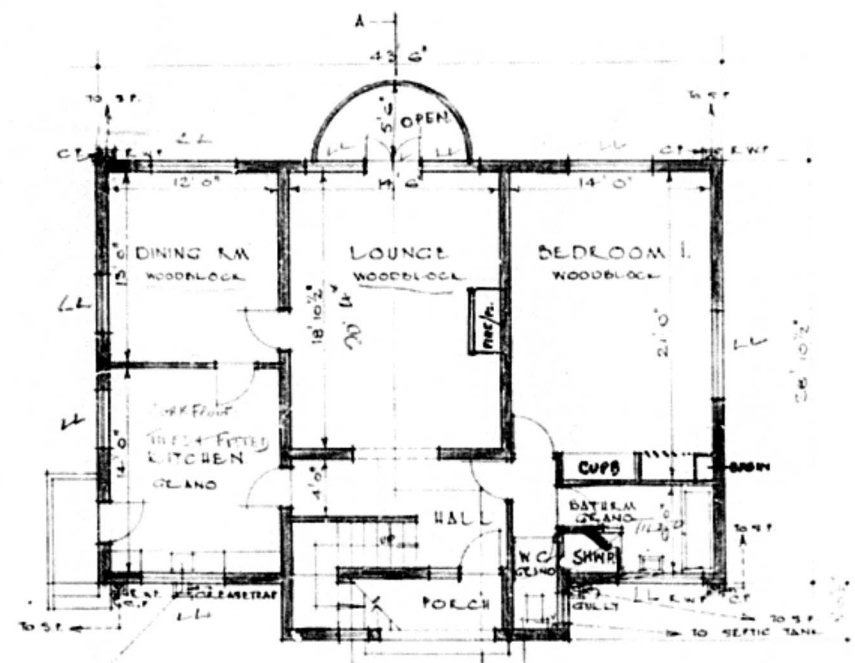


GROUND FLOOR PLAN

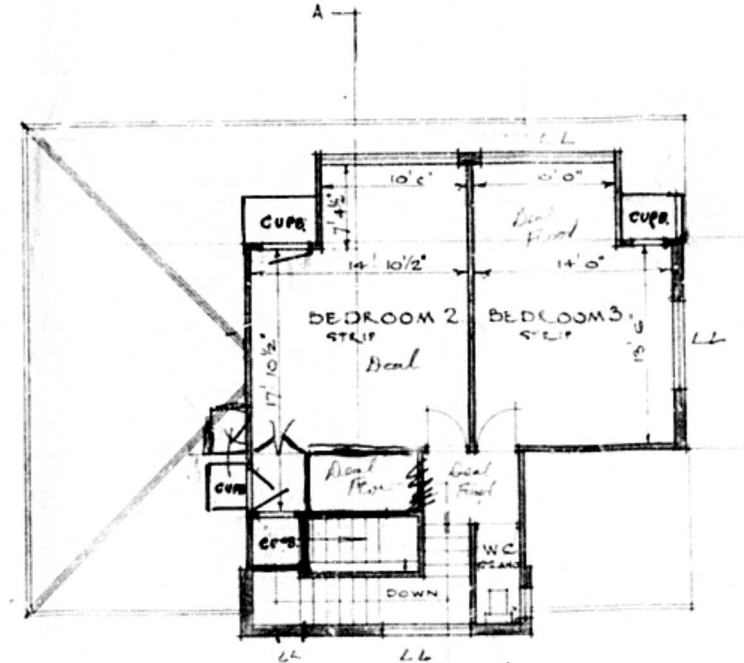

FIRST FLOOR PLAN

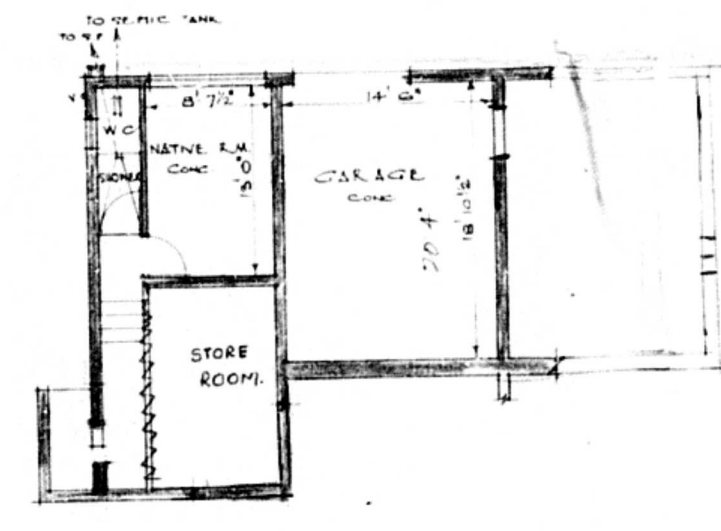

BASEMENT

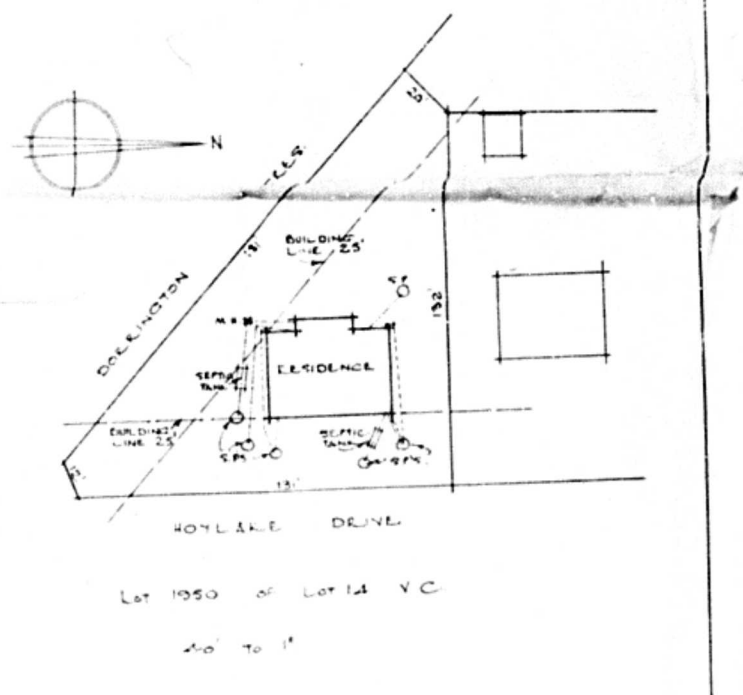

BLOCK PLAN

DRAWING NO 1661  
DRAWN F.B.R.  
CHECKED  
DATE 19.12.48  
SCALE 1" = 8'

AMENDED PLAN OF PROPOSED HOUSE HOYLAKI DRIVE DURBAN NORTH FOR H.V. ACUTT ESQ.

D. CALVEY W. DONALD  
MEMBER ARCHITECTS ASSOCIATION  
REGISTERED ARCHITECT  
24 ST. KINGS ST.  
DURBAN

