



15 LYNN AVE (G.P.R.)


10'-0"	3'-0"	10'-0"
11'-0"	3'-0"	10'-0"
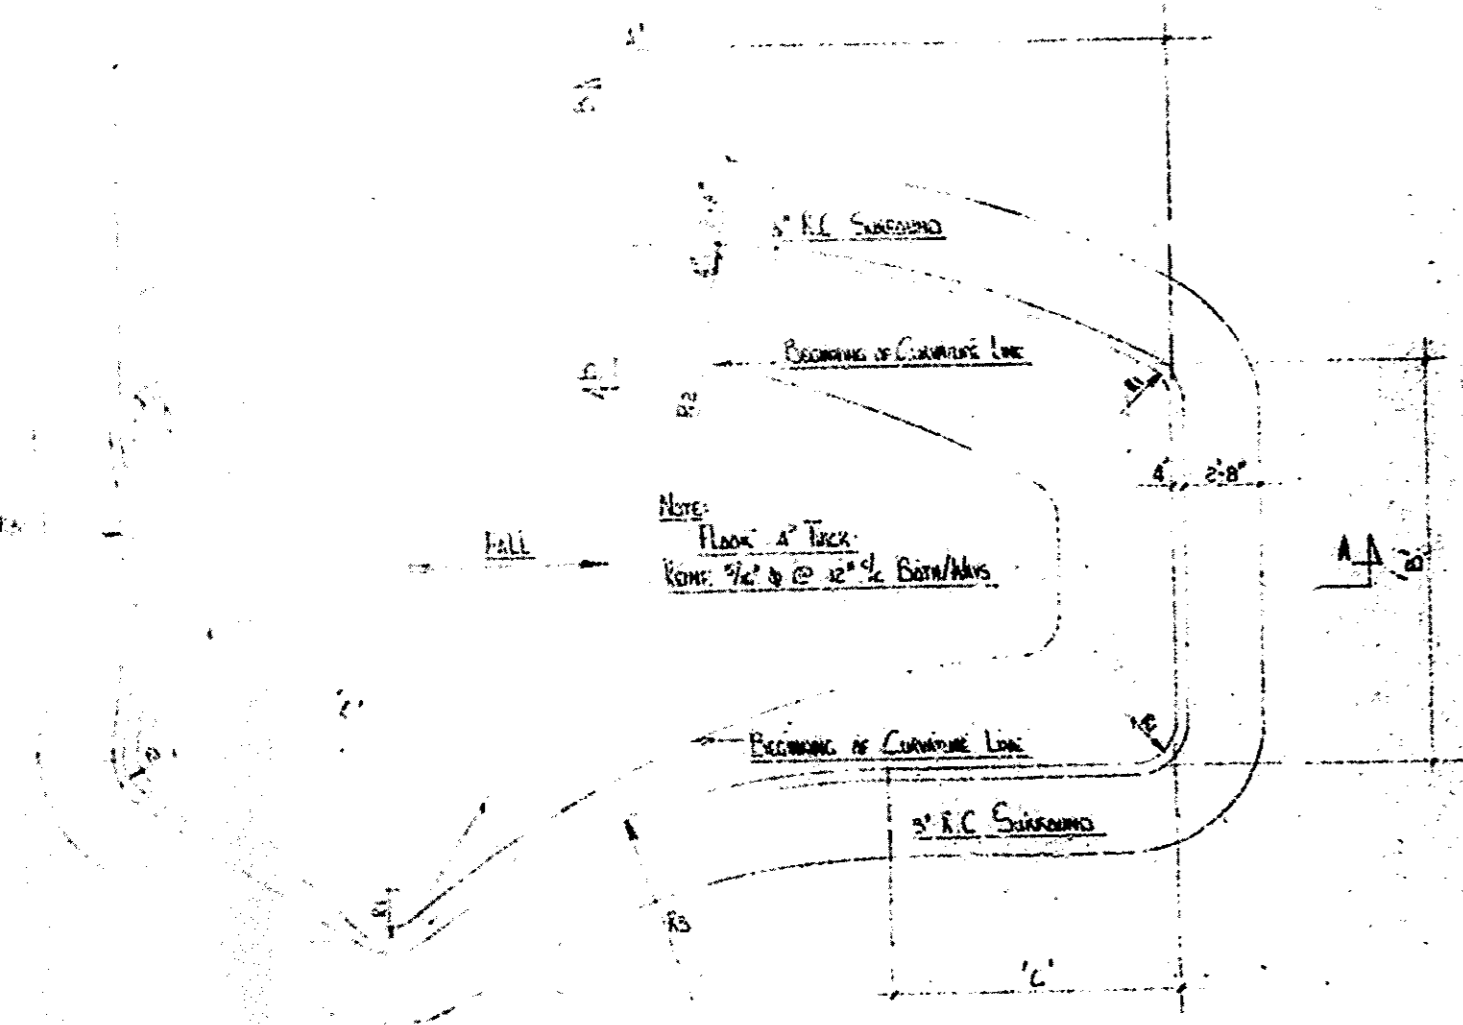

PLAN

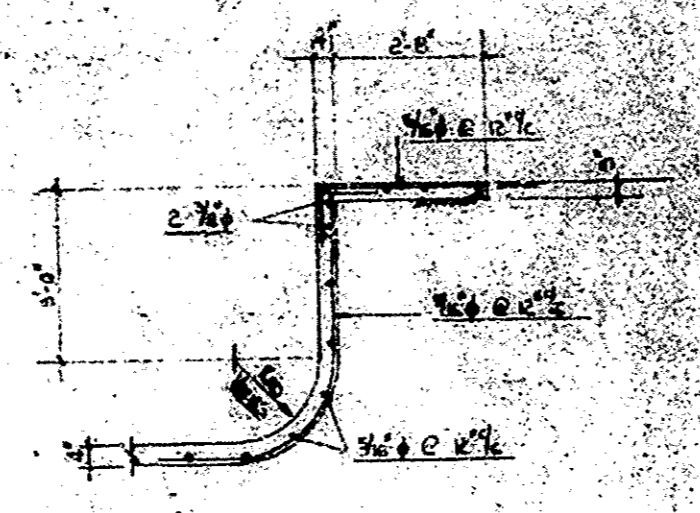


SECTION 'B-B'
Scale 1/2" = 1'-0"

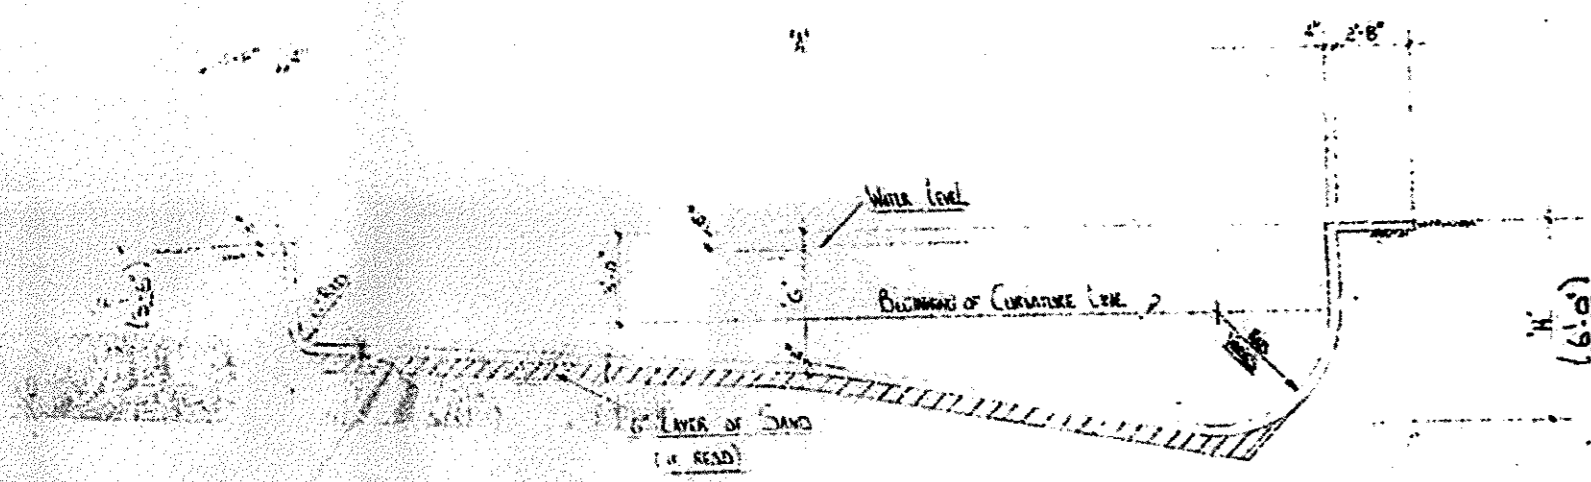


SECTION 'A-A'

- Notes:
- 1) GROUT MIXTURE: 1 PART PORTLAND CEMENT TO 4 PARTS WASHED SAND. WATER CONTENT NOT TO EXCEED 3 GALLONS PER BAG OF CEMENT.
 - 2) GROUT SHALL BE PLACED AGAINST UNEXPOSED SURF OR OTHER POOR SURFACE AS DIRECTED BY ENGINEER.
 - 3) 2" MIN CONCR TO ALL REINFORCEMENT.
 - 4) WHITE CRISTAL WATER IS RECOMMENDED UNDERPAINT FINISHES SHALL BE PROVIDED AS DIRECTED BY ENGINEER.
 - 5) NO SURFACE WATER SHALL BE ALLOWED WITHIN A DISTANCE OF 2'-0" AT THE DEEP END AND 3'-0" AT THE SHALLOW END MEASURED HORIZONTALLY FROM TOP OF POOL.

- Notes:
- 1) ALL WIRE MESH SHALL BE SET ON ELECTRICAL SUPPLY.
 - 2) REINFORCING TO BE PLACED IN POSITION TO CONSOLIDATE CONCRETE TO BE ACCURATELY PLACED.
 - 3) ELECTRICAL EQUIPMENT TO BE INSTALLED UNDER A PRELIMINARY TRAIL TO BE MADE IN PLACING SURFACE & NUMBERED.
 - 4) INSTANT SIGNAL TO BE STOPPED AND SITE TO BE KEPT CLEAR OF ALL TO BE KEPT AND CURED AWAY.

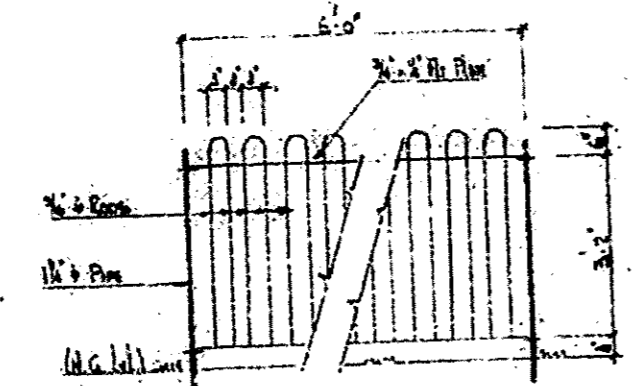

Fence Detail

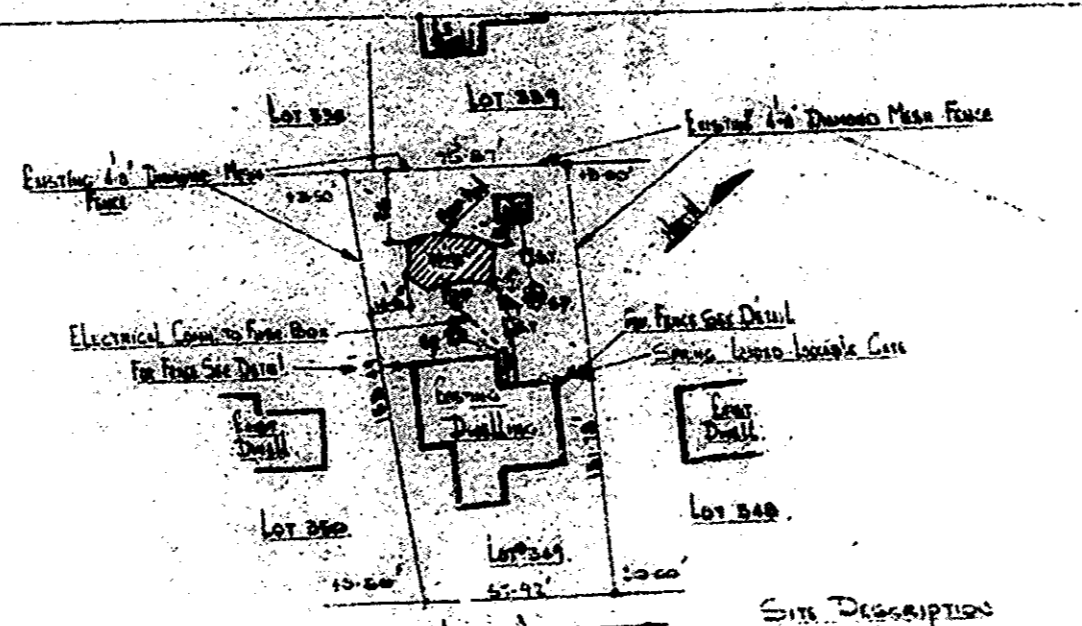

Site Plan
Scale 1/4" = 1'-0"

Site Description
Lot 204 of Glenahilly Town-ship