



GREEN BELT

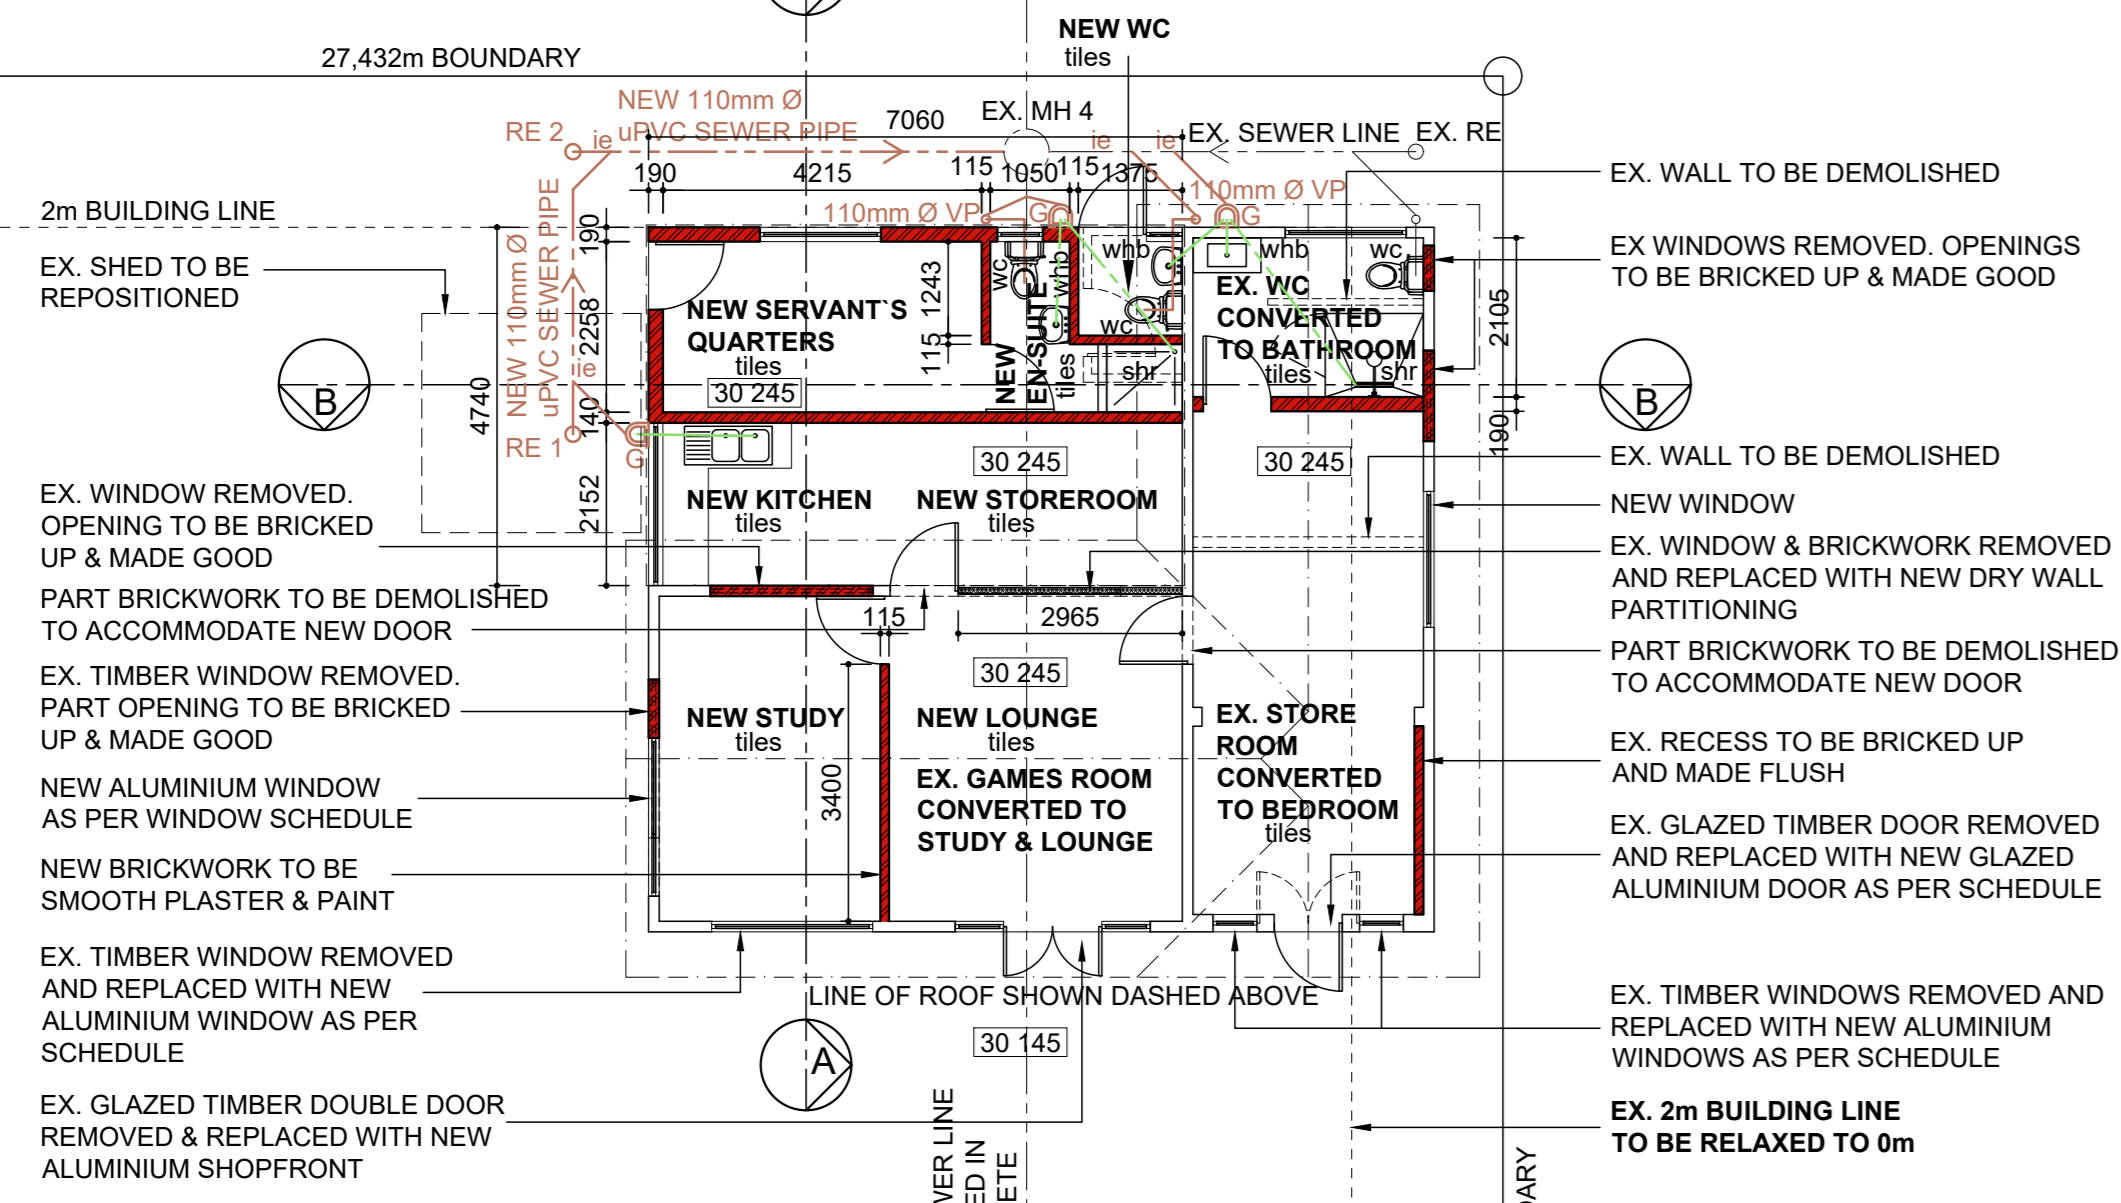


EX. OUTBUILDING : GROUND STOREY PLAN
1:100

EX. OUTBUILDING : WINDOW
REFERENCE PLAN
1:100

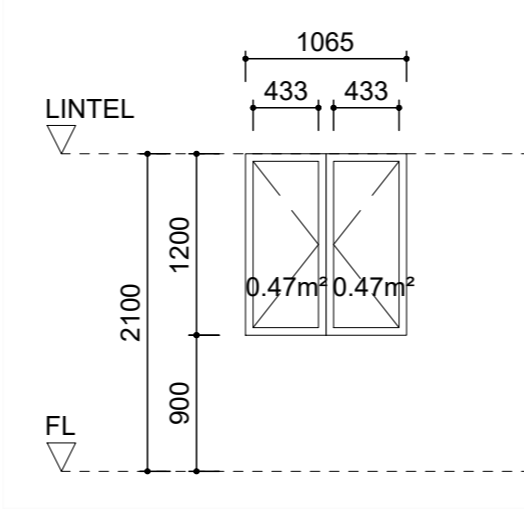


TYPE : WM
WINDOW SCHEDULE
1:50

REFERENCE : : 12
LOCATION : : EX. DWELLING - EX. SCULLERY & WC CONVERTED TO NEW BEDROOM
DESCRIPTION : : 1065 x 1200mm O/A. POWDER COATED ALUMINIUM WINDOW, WITH OPENABLE & FIXED SECTIONS. ALL TO COMPLY WITH SANS 1263.1, SANS 10400 PART N, SANS 10137 & AAAMSA REQUIREMENTS
FINISH : : FRAME : POWDER COATED ALUMINIUM
COLOUR : CHARCOAL (CODE TO BE CONFIRMED)
GLAZING : : 4mm MONOLITHIC ANNEALED GLASS
FURNITURE & IRONMONGERY : : AS PER IRONMONGERY SCHEDULE (WHERE APPLICABLE)
NUMBER OFF : : 01

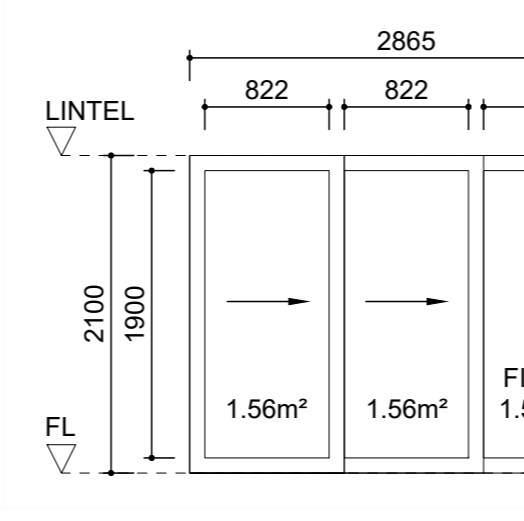


TYPE : WP
WINDOW SCHEDULE
1:50

REFERENCE : : 14
LOCATION : : EX. DWELLING - EX. LOUNGE
DESCRIPTION : : 2865 x 2100 mm O/A. POWDER COATED ALUMINIUM SHOPFRONT, WITH SLIDING & FIXED SECTIONS. ALL TO COMPLY WITH SANS 1263.1, SANS 10400 PART N, SANS 10137 & AAAMSA REQUIREMENTS
FINISH : : FRAME : POWDER COATED ALUMINIUM
COLOUR : CHARCOAL (CODE TO BE CONFIRMED)
GLAZING : : 6.38mm LAMINATED ANNEALED SAFETY GLASS
FURNITURE & IRONMONGERY : : AS PER IRONMONGERY SCHEDULE (WHERE APPLICABLE)
NUMBER OFF : : 01

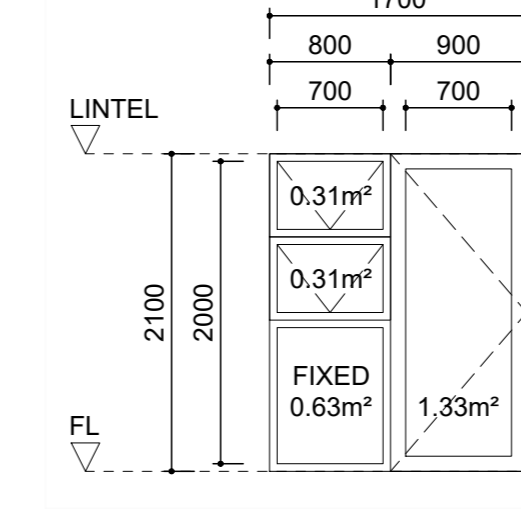


TYPE : WN
WINDOW SCHEDULE
1:50

REFERENCE : : 13
LOCATION : : EX. DWELLING - EX. BEDROOM 4
DESCRIPTION : : 1700 x 2100 mm O/A. POWDER COATED ALUMINIUM SHOPFRONT, WITH OPENABLE & FIXED SECTIONS. ALL TO COMPLY WITH SANS 1263.1, SANS 10400 PART N, SANS 10137 & AAAMSA REQUIREMENTS
FINISH : : FRAME : POWDER COATED ALUMINIUM
COLOUR : CHARCOAL (CODE TO BE CONFIRMED)
GLAZING : : 6.38mm LAMINATED ANNEALED SAFETY GLASS
FURNITURE & IRONMONGERY : : AS PER IRONMONGERY SCHEDULE (WHERE APPLICABLE)
NUMBER OFF : : 01

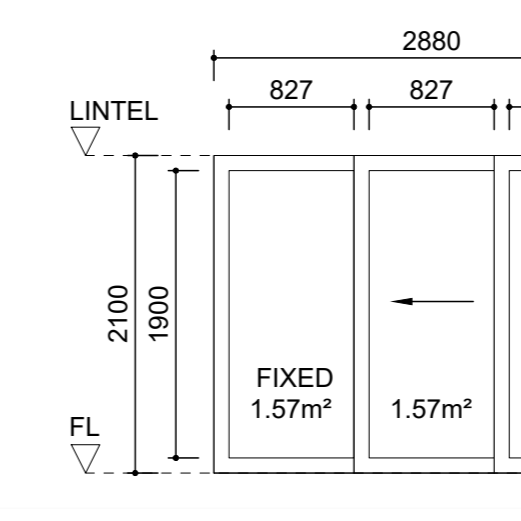


TYPE : WQ
WINDOW SCHEDULE
1:50

REFERENCE : : 15
LOCATION : : EX. DWELLING - EX. DINING
DESCRIPTION : : 2880 x 2100 mm O/A. POWDER COATED ALUMINIUM SHOPFRONT, WITH SLIDING & FIXED SECTIONS. ALL TO COMPLY WITH SANS 1263.1, SANS 10400 PART N, SANS 10137 & AAAMSA REQUIREMENTS
FINISH : : FRAME : POWDER COATED ALUMINIUM
COLOUR : CHARCOAL (CODE TO BE CONFIRMED)
GLAZING : : 6.38mm LAMINATED ANNEALED SAFETY GLASS
FURNITURE & IRONMONGERY : : AS PER IRONMONGERY SCHEDULE (WHERE APPLICABLE)
NUMBER OFF : : 01

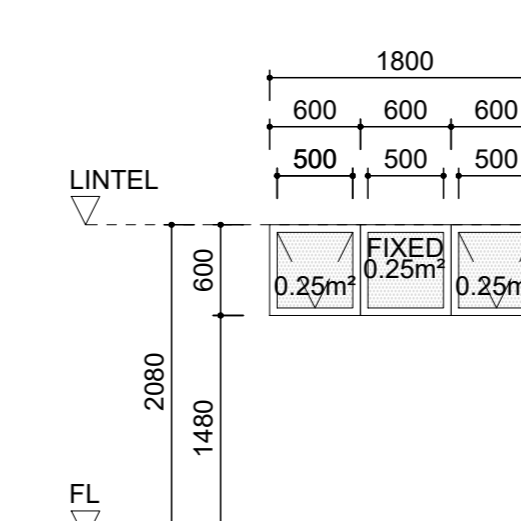


TYPE : WR
WINDOW SCHEDULE
1:50


REFERENCE : : 16
LOCATION : : EX. STOREROOM CONVERTED TO BEDROOM
DESCRIPTION : : 1800 x 600 mm O/A. POWDER COATED ALUMINIUM WINDOW, WITH OPENABLE & FIXED GLAZED SECTIONS. ALL TO COMPLY WITH SANS 1263.1, SANS 10400 PART N, SANS 10137 & AAAMSA REQUIREMENTS
FINISH : : FRAME : POWDER COATED ALUMINIUM
COLOUR : CHARCOAL (CODE TO BE CONFIRMED)
GLAZING : : 4mm MONOLITHIC ANNEALED GLASS
FURNITURE & IRONMONGERY : : AS PER IRONMONGERY SCHEDULE (WHERE APPLICABLE)
NUMBER OFF : : 01

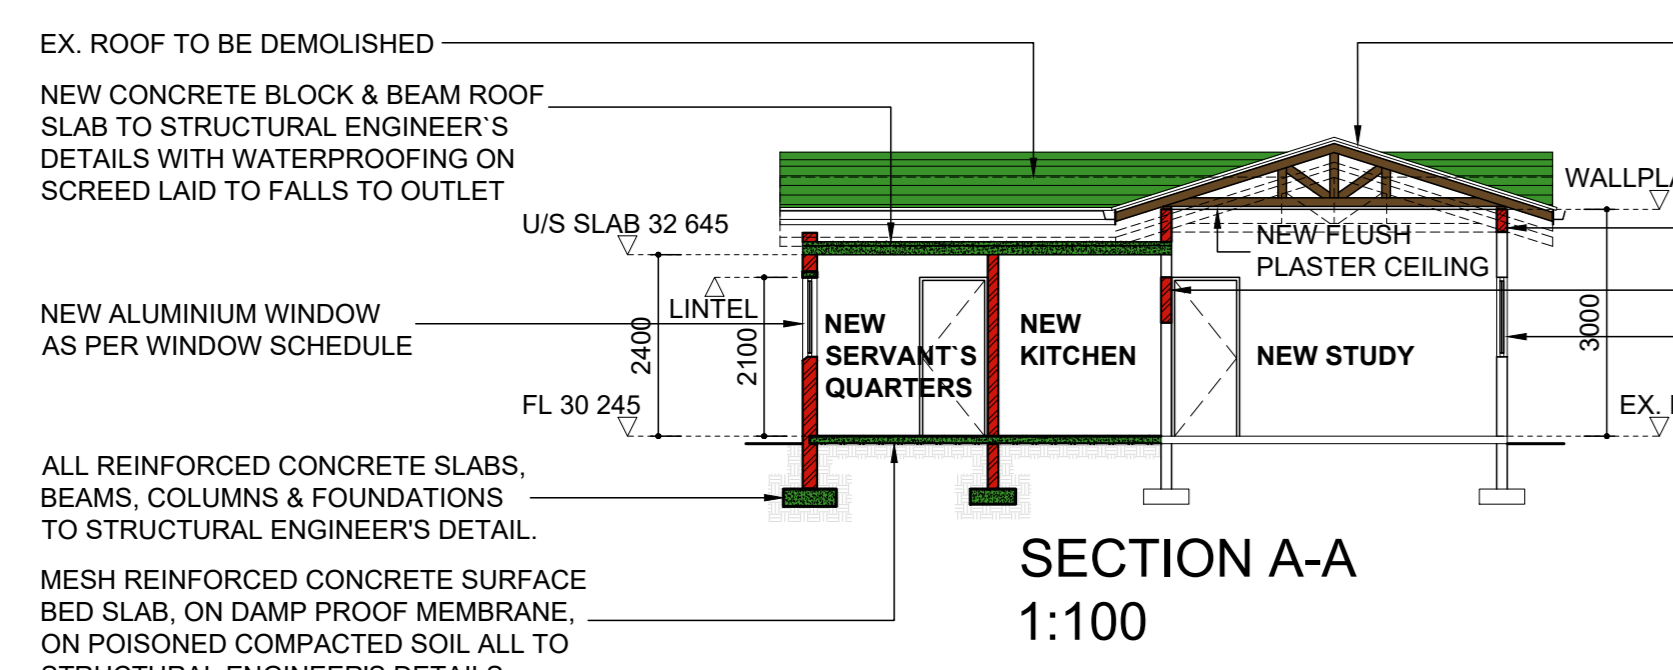


SECTION A-A
1:100

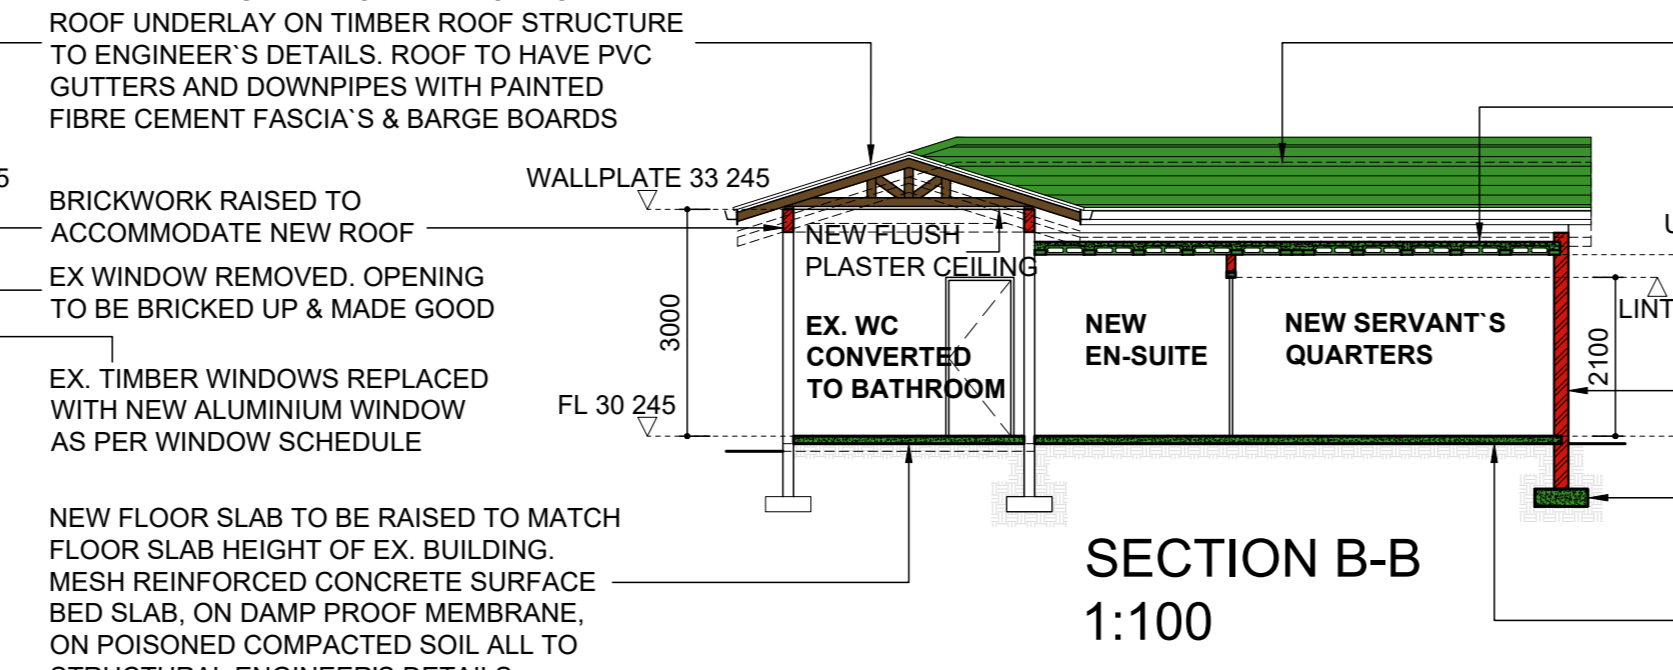


SECTION B-B
1:100

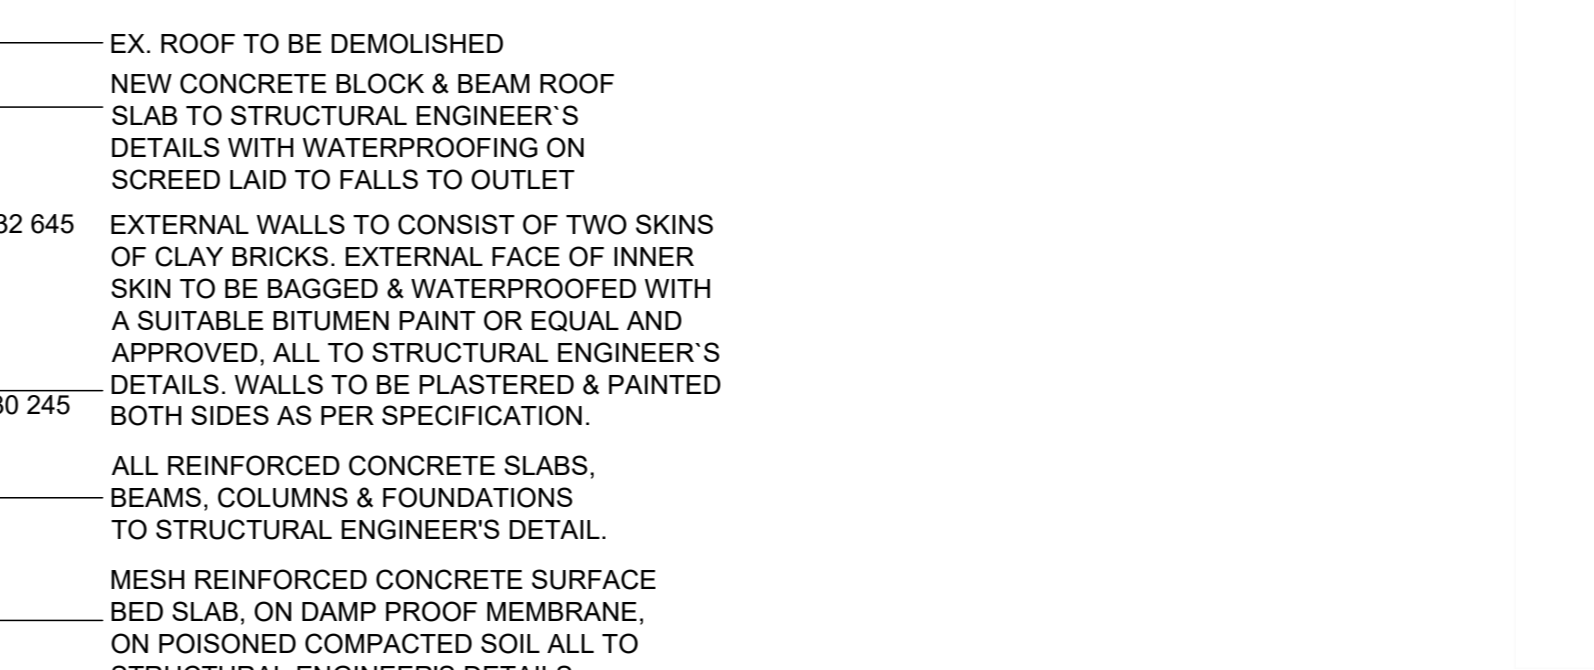


SOUTH EAST ELEVATION
1:100

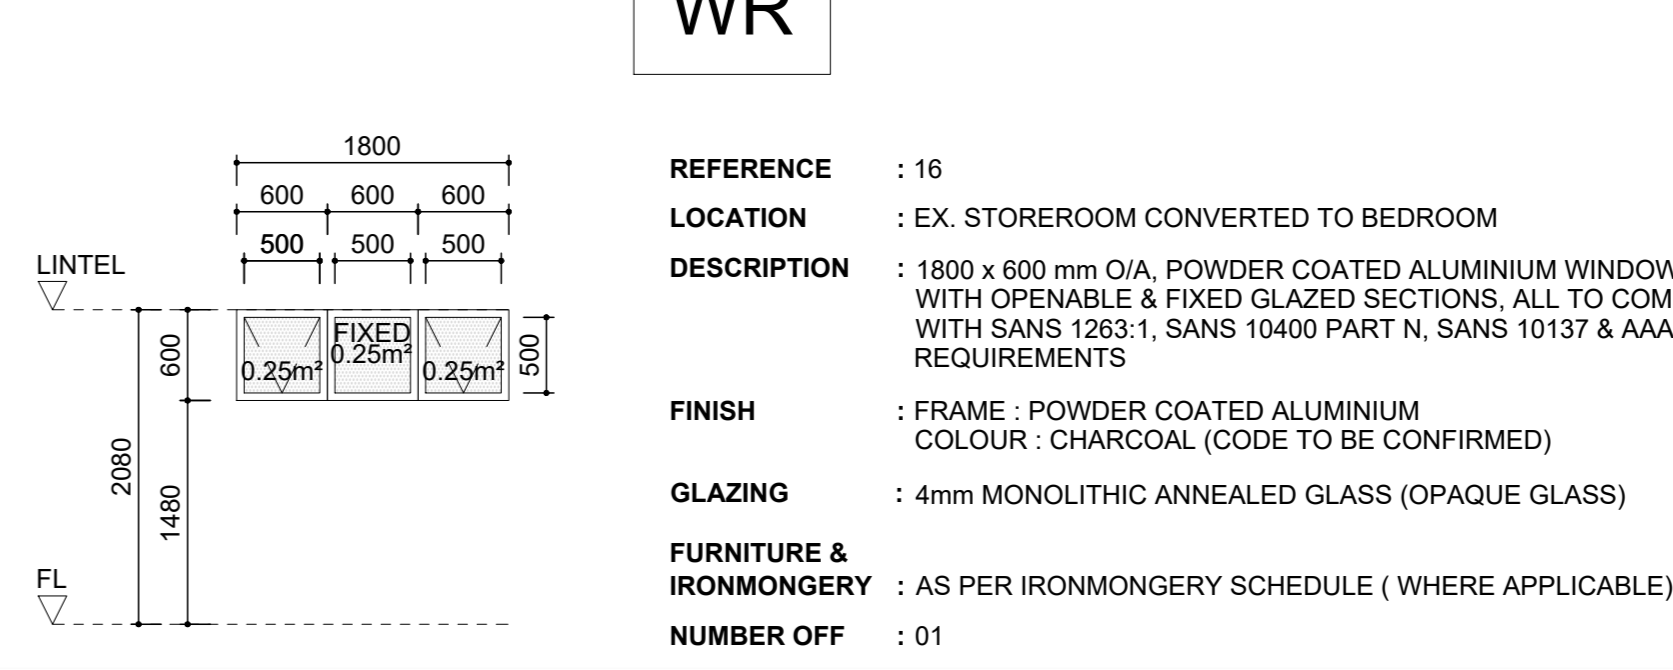


NORTH WEST ELEVATION
1:100

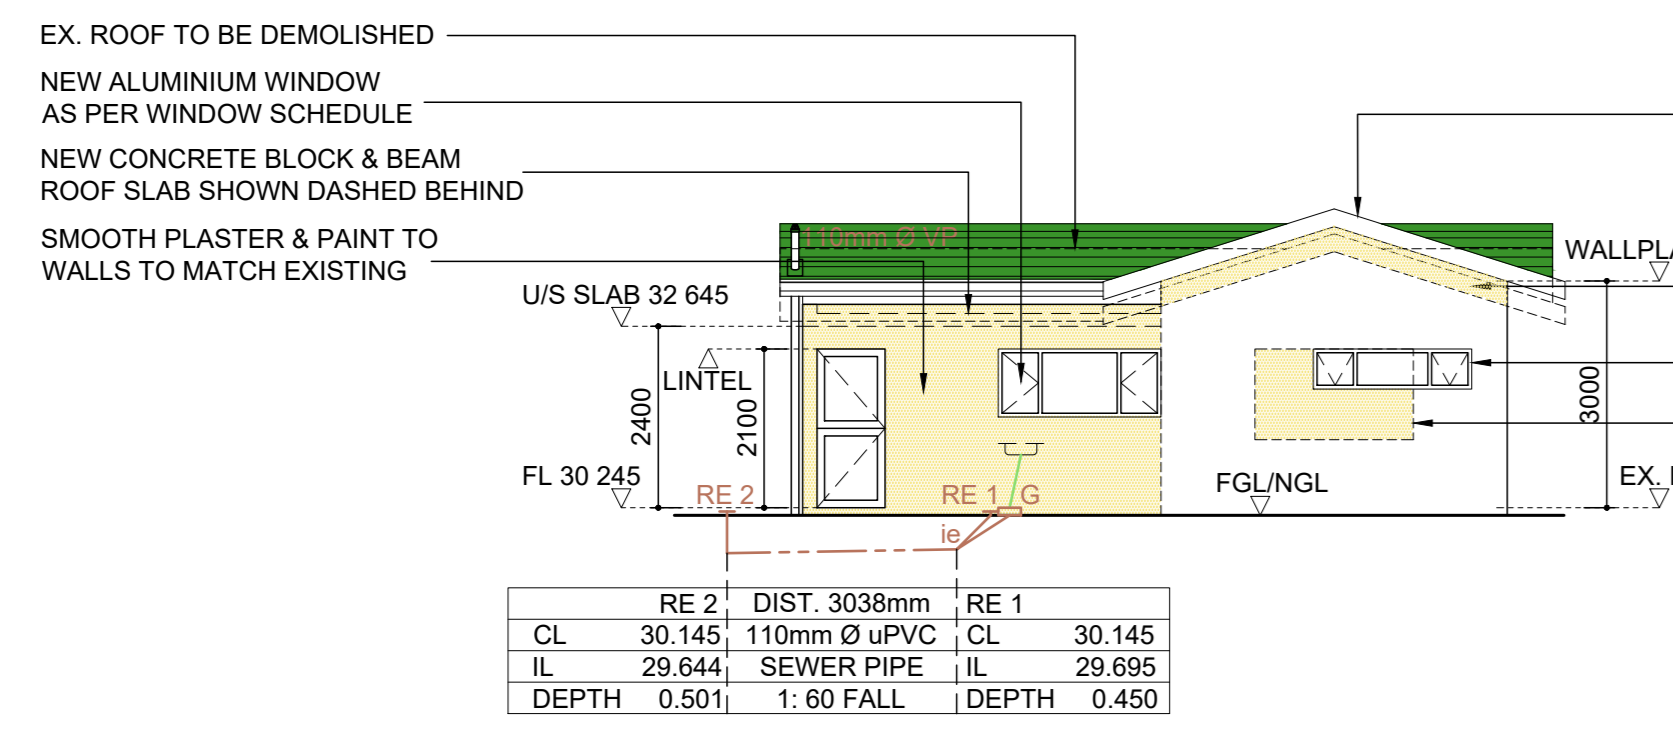


NORTH EAST ELEVATION
1:100

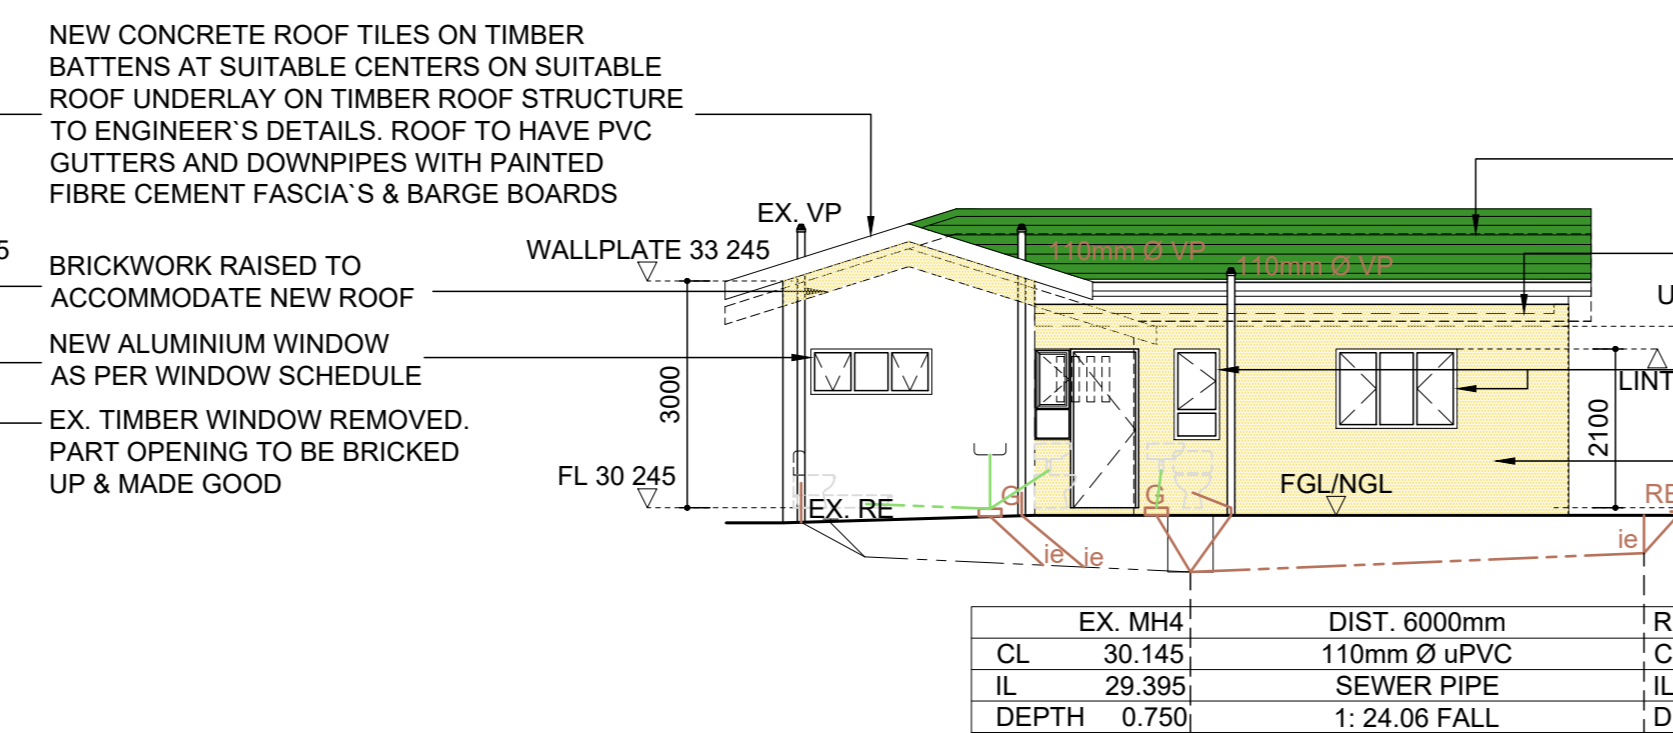

SOUTH WEST ELEVATION
1:100

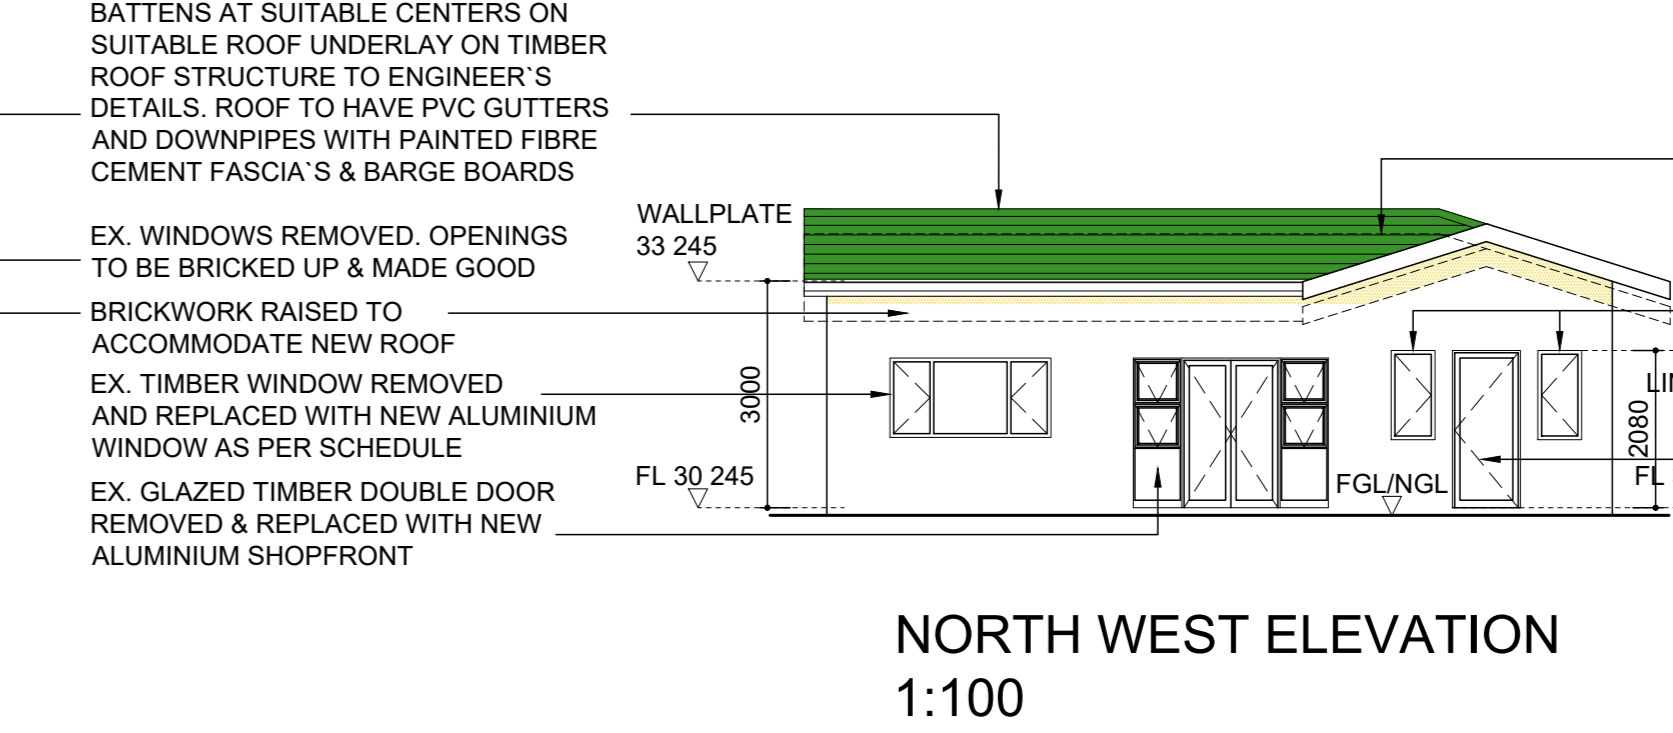


NORTH WEST ELEVATION
1:100

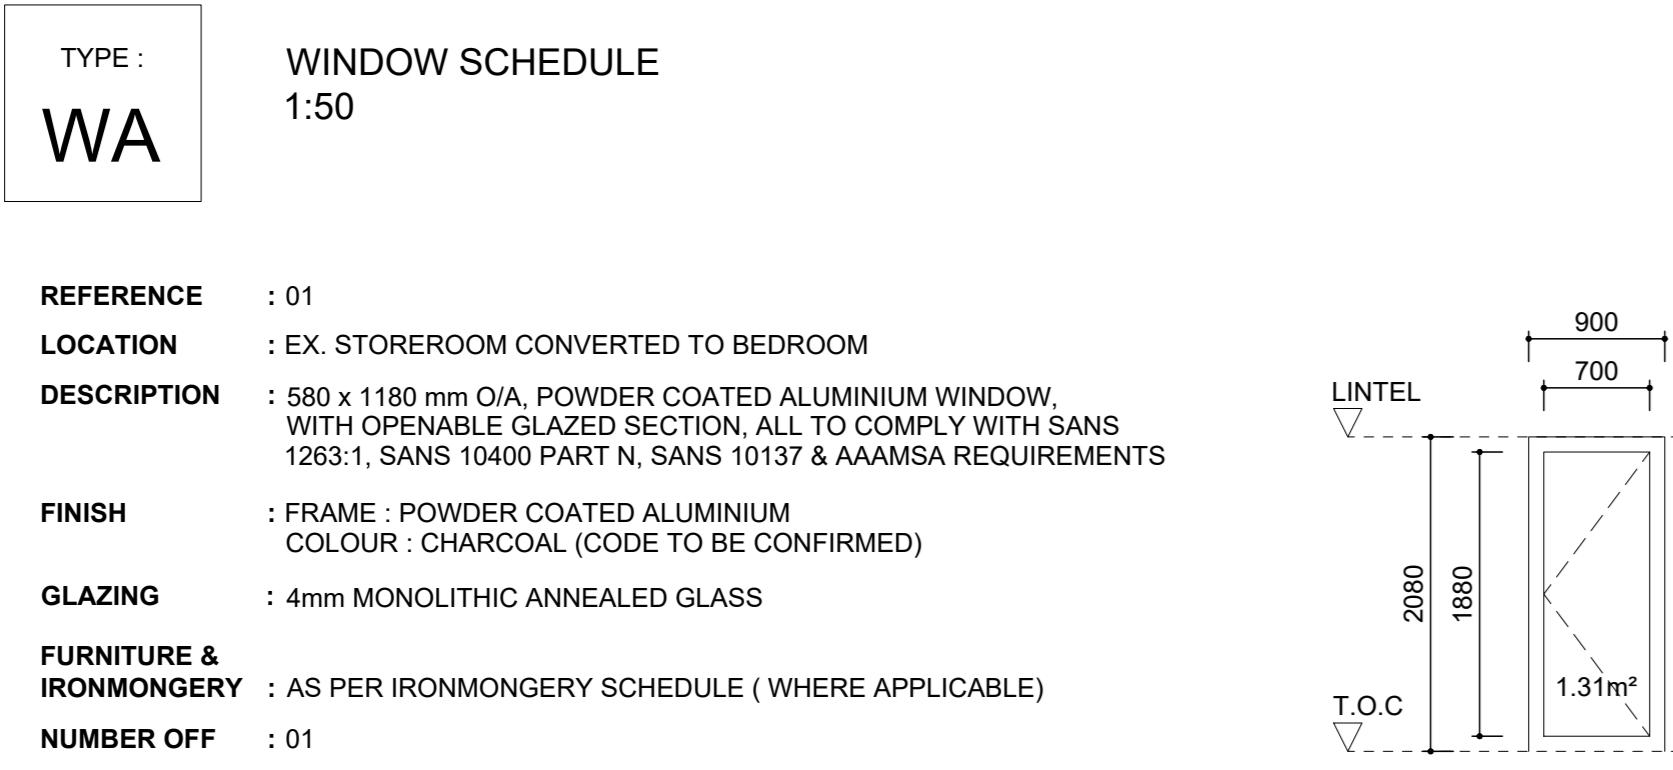


TYPE : WA
WINDOW SCHEDULE
1:50

REFERENCE : : 01
LOCATION : : EX. STOREROOM CONVERTED TO BEDROOM
DESCRIPTION : : 580 x 1180 mm O/A. POWDER COATED ALUMINIUM WINDOW, WITH OPENABLE & FIXED GLAZED SECTIONS. ALL TO COMPLY WITH SANS 1263.1, SANS 10400 PART N, SANS 10137 & AAAMSA REQUIREMENTS
FINISH : : FRAME : POWDER COATED ALUMINIUM
COLOUR : CHARCOAL (CODE TO BE CONFIRMED)
GLAZING : : 4mm MONOLITHIC ANNEALED GLASS
FURNITURE & IRONMONGERY : : AS PER IRONMONGERY SCHEDULE (WHERE APPLICABLE)
NUMBER OFF : : 01

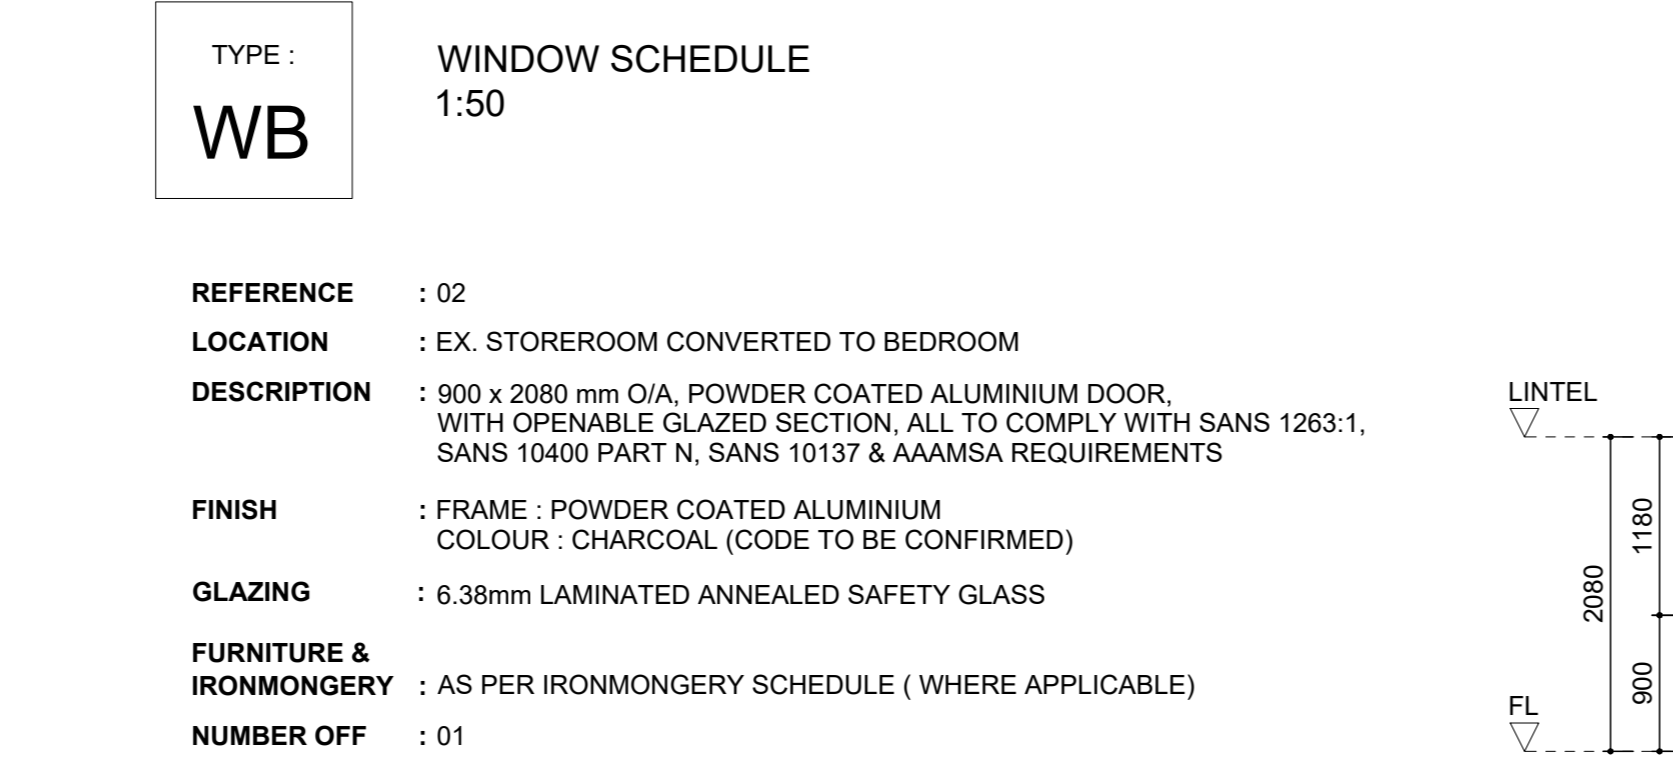


TYPE : WB
WINDOW SCHEDULE
1:50

REFERENCE : : 02
LOCATION : : EX. STOREROOM CONVERTED TO BEDROOM
DESCRIPTION : : 900 x 2080 mm O/A. POWDER COATED ALUMINIUM DOOR, WITH OPENABLE GLAZED SECTION. ALL TO COMPLY WITH SANS 1263.1, SANS 10400 PART N, SANS 10137 & AAAMSA REQUIREMENTS
FINISH : : FRAME : POWDER COATED ALUMINIUM
COLOUR : CHARCOAL (CODE TO BE CONFIRMED)
GLAZING : : 6.38mm LAMINATED ANNEALED SAFETY GLASS
FURNITURE & IRONMONGERY : : AS PER IRONMONGERY SCHEDULE (WHERE APPLICABLE)
NUMBER OFF : : 01

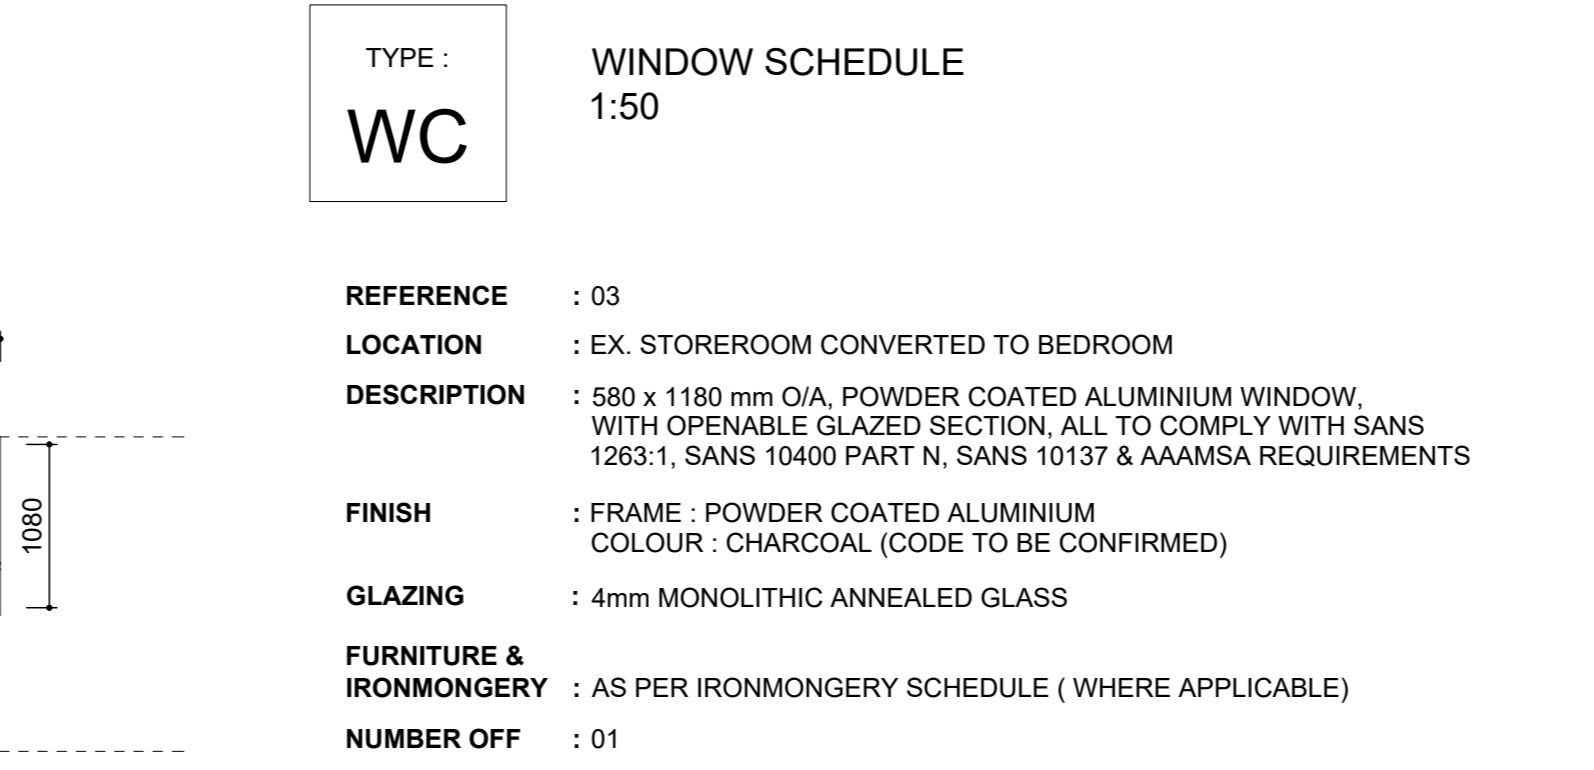


TYPE : WC
WINDOW SCHEDULE
1:50

REFERENCE : : 03
LOCATION : : EX. STOREROOM CONVERTED TO BEDROOM
DESCRIPTION : : 580 x 1180 mm O/A. POWDER COATED ALUMINIUM WINDOW, WITH OPENABLE GLAZED SECTION. ALL TO COMPLY WITH SANS 1263.1, SANS 10400 PART N, SANS 10137 & AAAMSA REQUIREMENTS
FINISH : : FRAME : POWDER COATED ALUMINIUM
COLOUR : CHARCOAL (CODE TO BE CONFIRMED)
GLAZING : : 4mm MONOLITHIC ANNEALED GLASS
FURNITURE & IRONMONGERY : : AS PER IRONMONGERY SCHEDULE (WHERE APPLICABLE)
NUMBER OFF : : 01

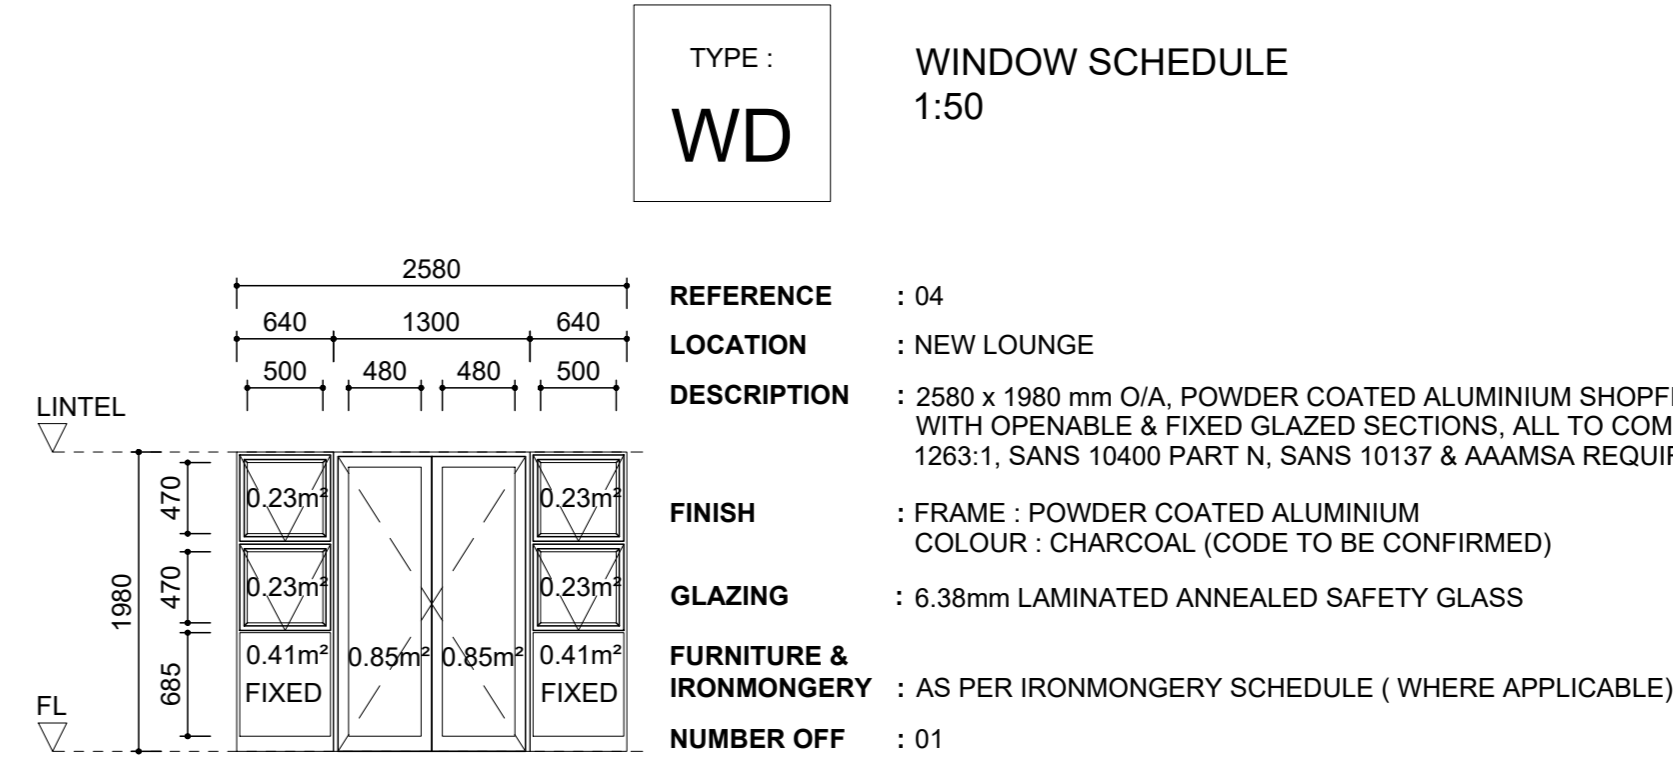


TYPE : WD
WINDOW SCHEDULE
1:50

REFERENCE : : 04
LOCATION : : NEW LOUNGE
DESCRIPTION : : 2580 x 1300 mm O/A. POWDER COATED ALUMINIUM SHOPFRONT, WITH OPENABLE & FIXED GLAZED SECTIONS. ALL TO COMPLY WITH SANS 1263.1, SANS 10400 PART N, SANS 10137 & AAAMSA REQUIREMENTS
FINISH : : FRAME : POWDER COATED ALUMINIUM
COLOUR : CHARCOAL (CODE TO BE CONFIRMED)
GLAZING : : 6.38mm LAMINATED ANNEALED SAFETY GLASS
FURNITURE & IRONMONGERY : : AS PER IRONMONGERY SCHEDULE (WHERE APPLICABLE)
NUMBER OFF : : 01

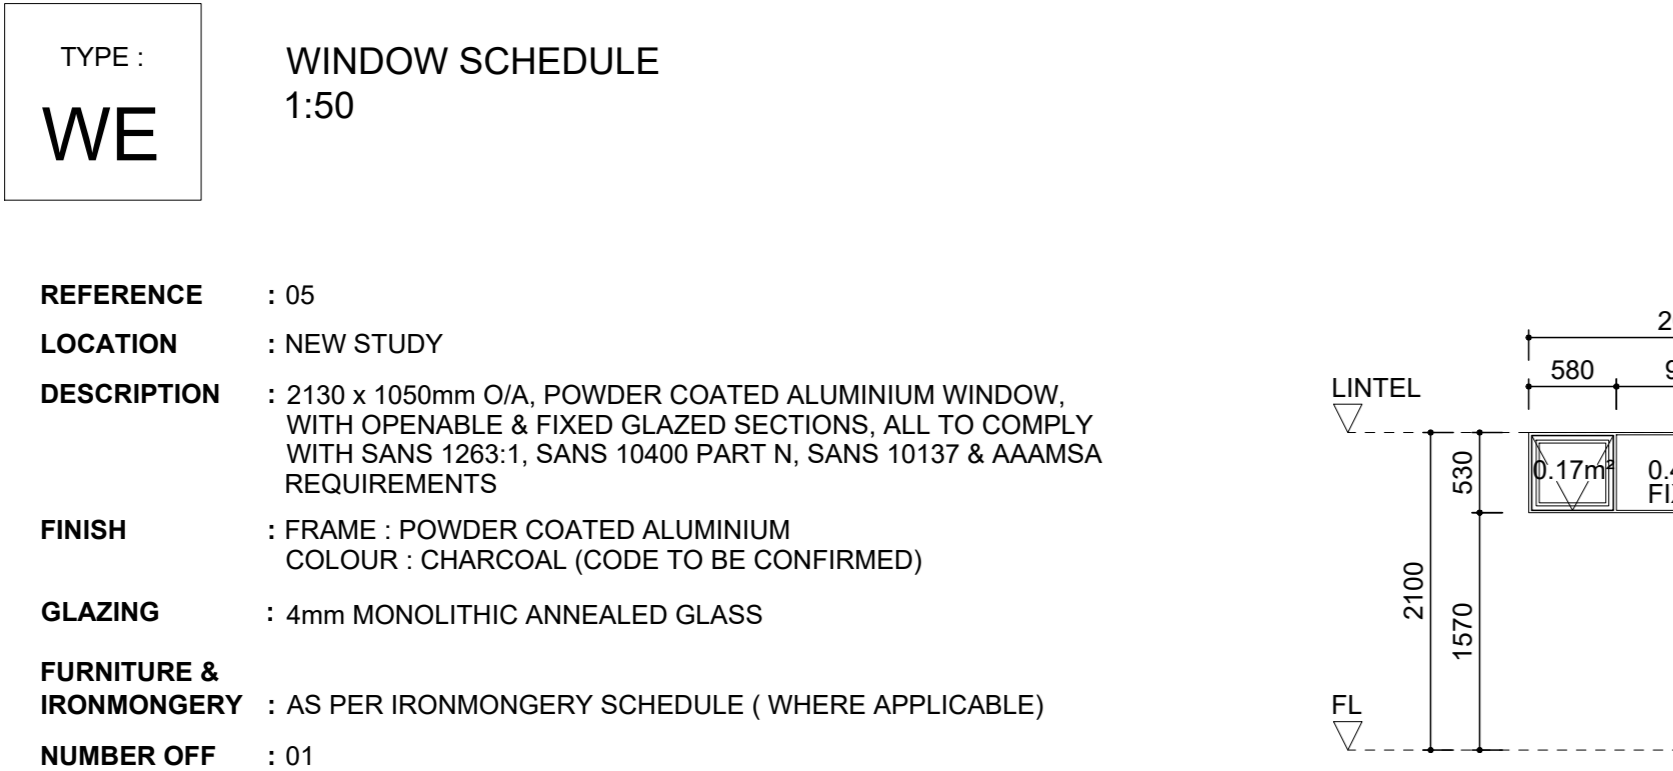


TYPE : WE
WINDOW SCHEDULE
1:50

REFERENCE : : 05
LOCATION : : NEW STUDY
DESCRIPTION : : 2130 x 1050mm O/A. POWDER COATED ALUMINIUM WINDOW, WITH OPENABLE & FIXED GLAZED SECTIONS. ALL TO COMPLY WITH SANS 1263.1, SANS 10400 PART N, SANS 10137 & AAAMSA REQUIREMENTS
FINISH : : FRAME : POWDER COATED ALUMINIUM
COLOUR : CHARCOAL (CODE TO BE CONFIRMED)
GLAZING : : 4mm MONOLITHIC ANNEALED GLASS
FURNITURE & IRONMONGERY : : AS PER IRONMONGERY SCHEDULE (WHERE APPLICABLE)
NUMBER OFF : : 01

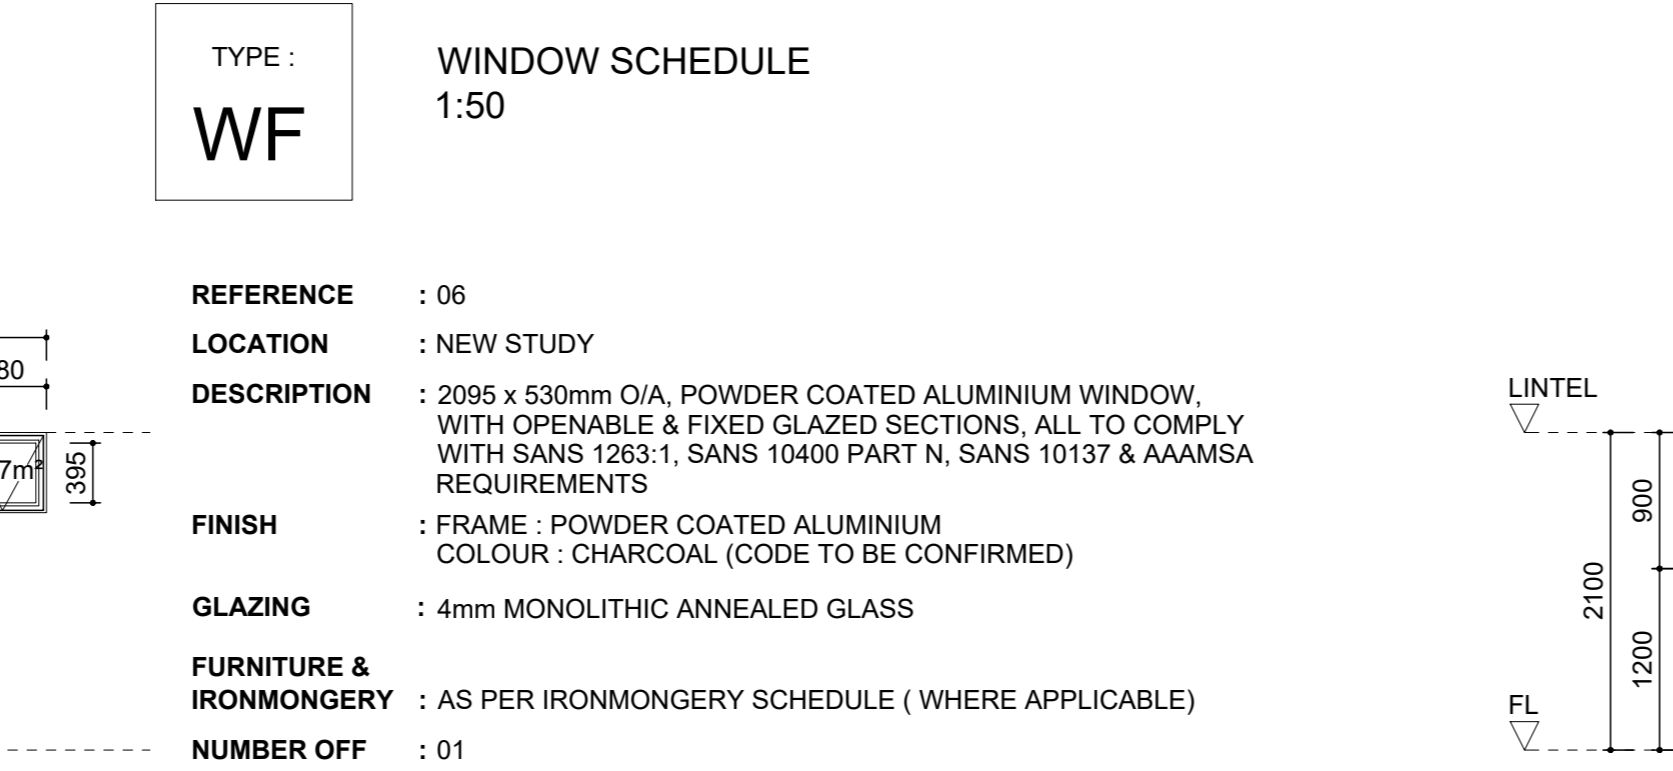


TYPE : WF
WINDOW SCHEDULE
1:50

REFERENCE : : 06
LOCATION : : NEW STUDY
DESCRIPTION : : 2095 x 530mm O/A. POWDER COATED ALUMINIUM WINDOW, WITH OPENABLE & FIXED GLAZED SECTIONS. ALL TO COMPLY WITH SANS 1263.1, SANS 10400 PART N, SANS 10137 & AAAMSA REQUIREMENTS
FINISH : : FRAME : POWDER COATED ALUMINIUM
COLOUR : CHARCOAL (CODE TO BE CONFIRMED)
GLAZING : : 4mm MONOLITHIC ANNEALED GLASS
FURNITURE & IRONMONGERY : : AS PER IRONMONGERY SCHEDULE (WHERE APPLICABLE)
NUMBER OFF : : 01

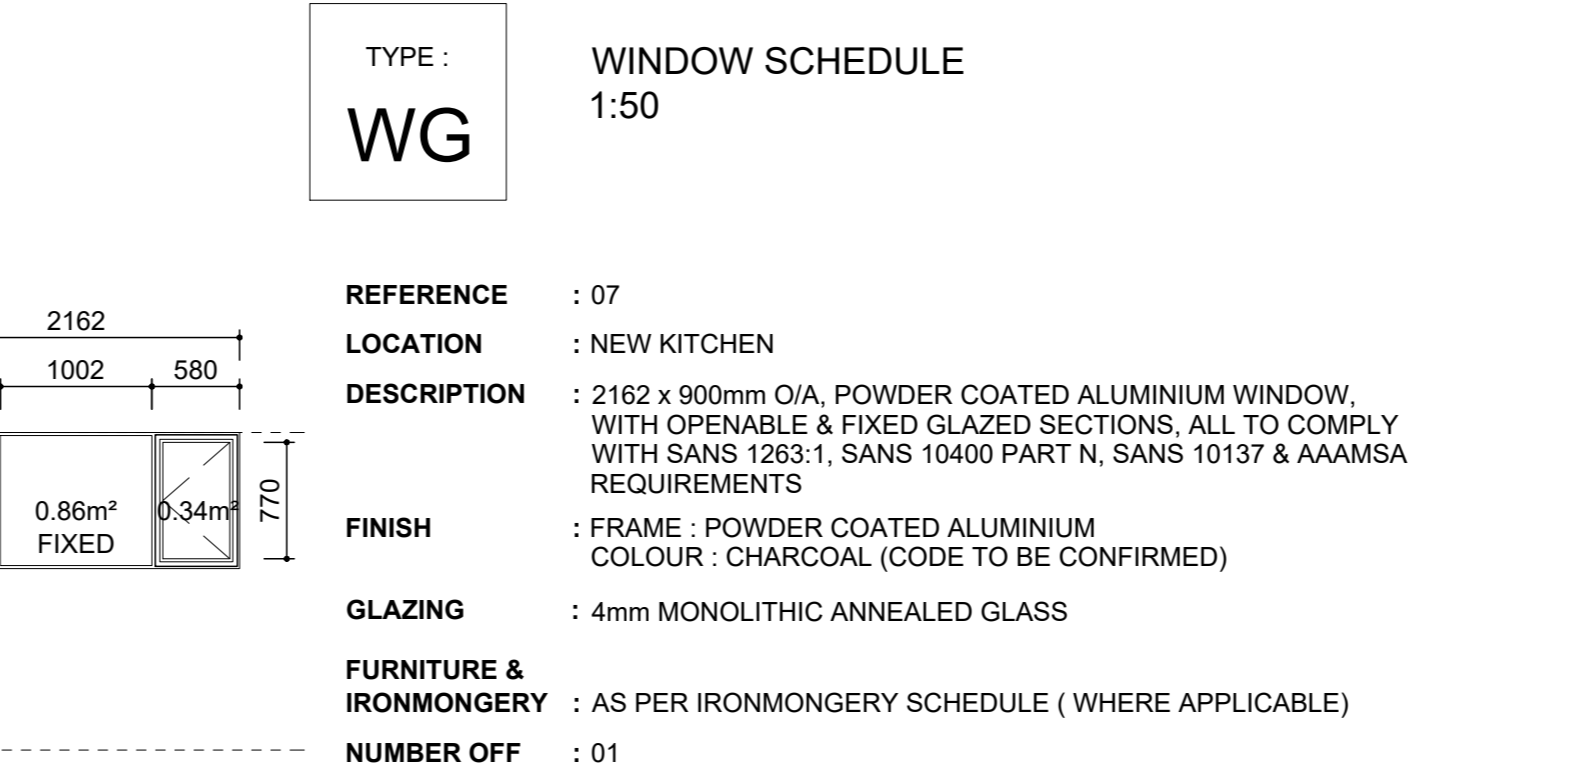


TYPE : WG
WINDOW SCHEDULE
1:50

REFERENCE : : 07
LOCATION : : NEW KITCHEN
DESCRIPTION : : 2162 x 900mm O/A. POWDER COATED ALUMINIUM WINDOW, WITH OPENABLE & FIXED GLAZED SECTIONS. ALL TO COMPLY WITH SANS 1263.1, SANS 10400 PART N, SANS 10137 & AAAMSA REQUIREMENTS
FINISH : : FRAME : POWDER COATED ALUMINIUM
COLOUR : CHARCOAL (CODE TO BE CONFIRMED)
GLAZING : : 4mm MONOLITHIC ANNEALED GLASS
FURNITURE & IRONMONGERY : : AS PER IRONMONGERY SCHEDULE (WHERE APPLICABLE)
NUMBER OFF : : 01

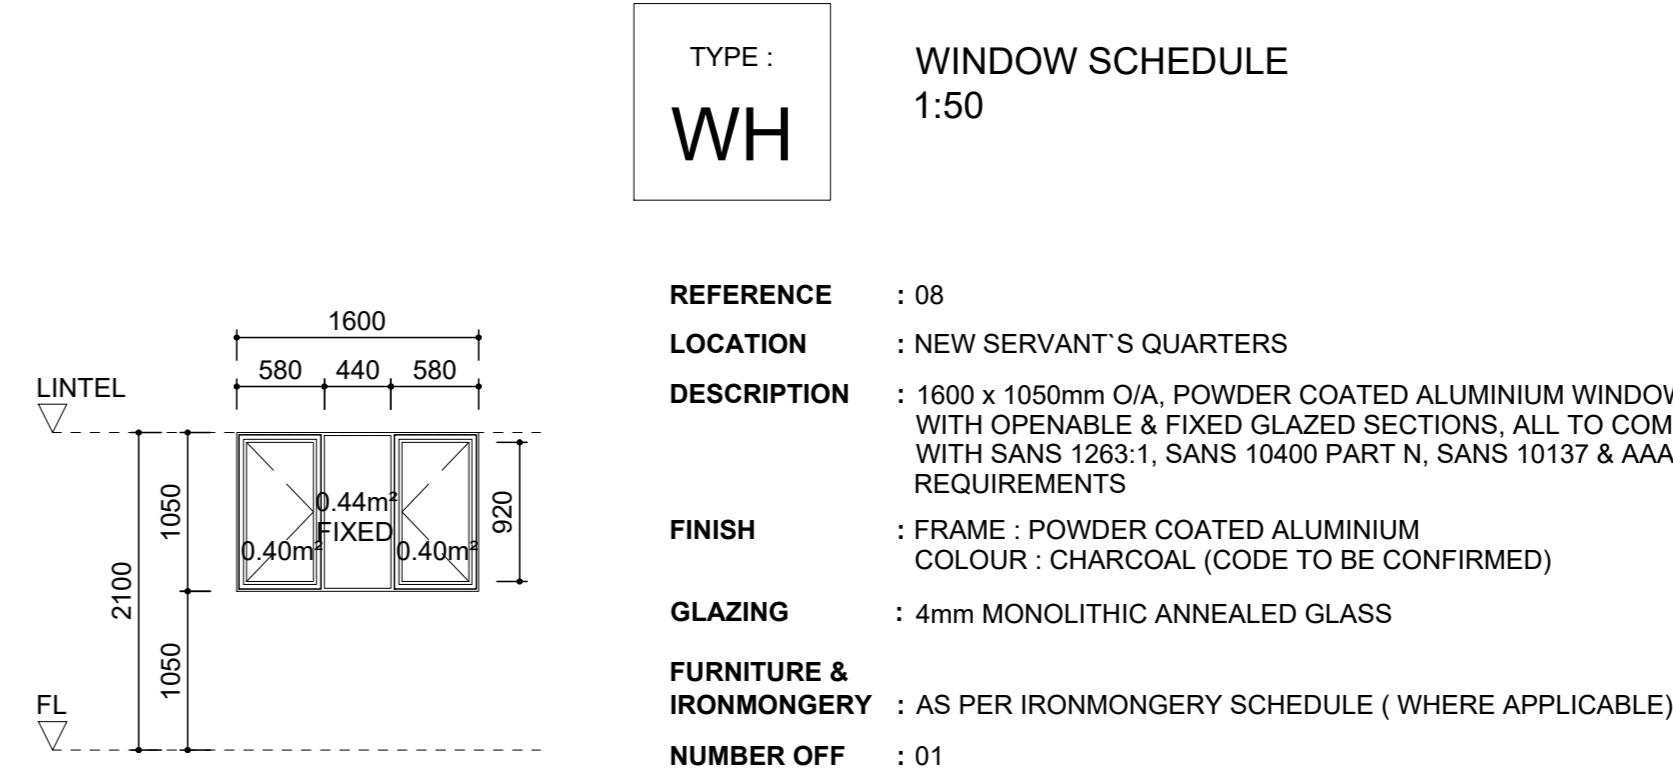


TYPE : WH
WINDOW SCHEDULE
1:50

REFERENCE : : 08
LOCATION : : NEW SERVANT'S QUARTERS
DESCRIPTION : : 1600 x 1050mm O/A. POWDER COATED ALUMINIUM WINDOW, WITH OPENABLE & FIXED GLAZED SECTIONS. ALL TO COMPLY WITH SANS 1263.1, SANS 10400 PART N, SANS 10137 & AAAMSA REQUIREMENTS
FINISH : : FRAME : POWDER COATED ALUMINIUM
COLOUR : CHARCOAL (CODE TO BE CONFIRMED)
GLAZING : : 4mm MONOLITHIC ANNEALED GLASS
FURNITURE & IRONMONGERY : : AS PER IRONMONGERY SCHEDULE (WHERE APPLICABLE)
NUMBER OFF : : 01

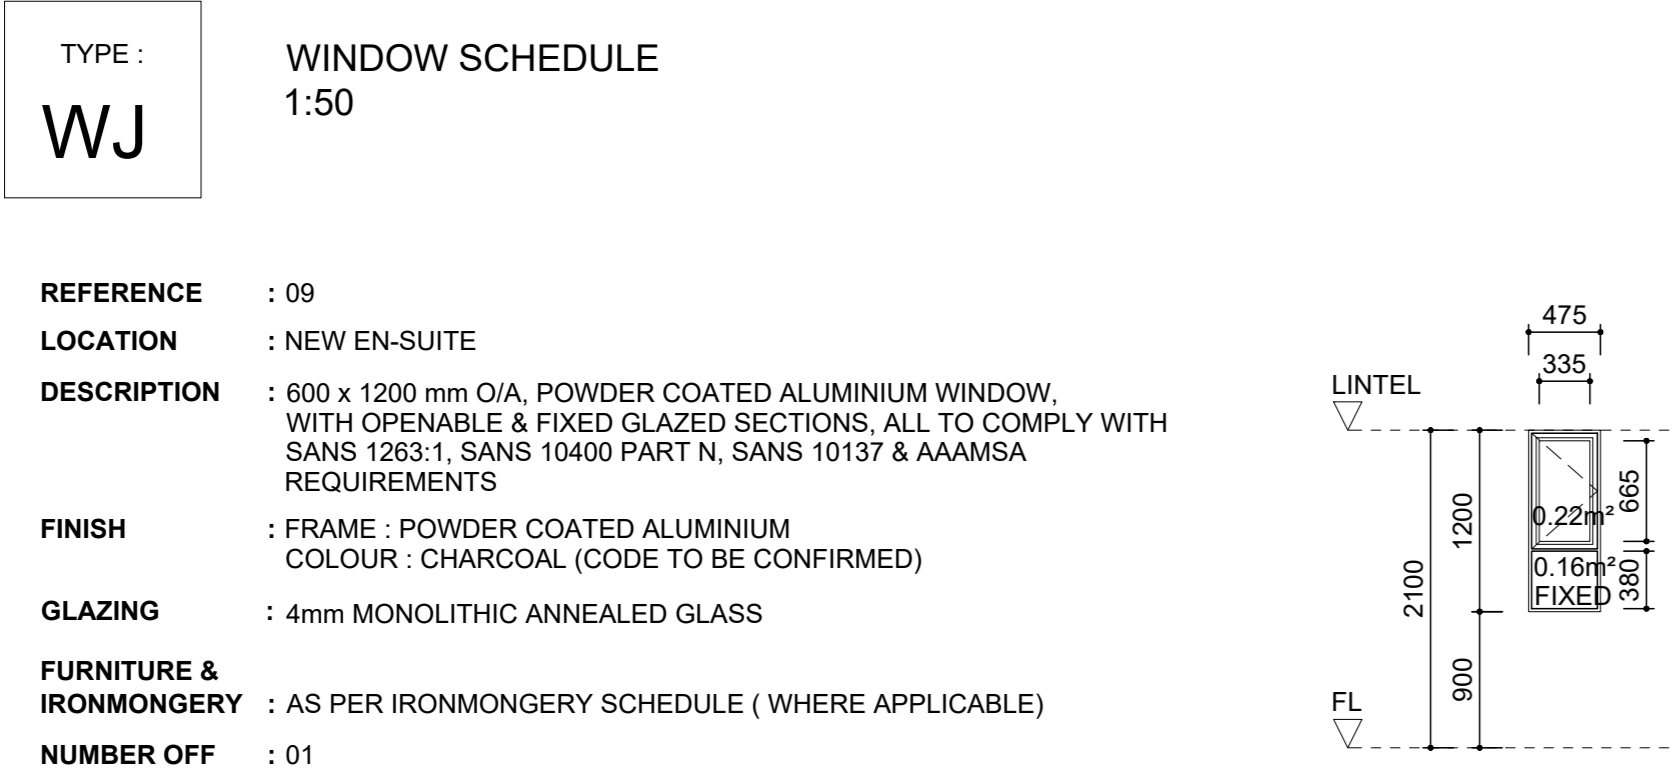


TYPE : WJ
WINDOW SCHEDULE
1:50

REFERENCE : : 09
LOCATION : : NEW EN-SUITE
DESCRIPTION : : 600 x 1200 mm O/A. POWDER COATED ALUMINIUM WINDOW, WITH OPENABLE & FIXED GLAZED SECTIONS. ALL TO COMPLY WITH SANS 1263.1, SANS 10400 PART N, SANS 10137 & AAAMSA REQUIREMENTS
FINISH : : FRAME : POWDER COATED ALUMINIUM
COLOUR : CHARCOAL (CODE TO BE CONFIRMED)
GLAZING : : 4mm MONOLITHIC ANNEALED GLASS
FURNITURE & IRONMONGERY : : AS PER IRONMONGERY SCHEDULE (WHERE APPLICABLE)
NUMBER OFF : : 01

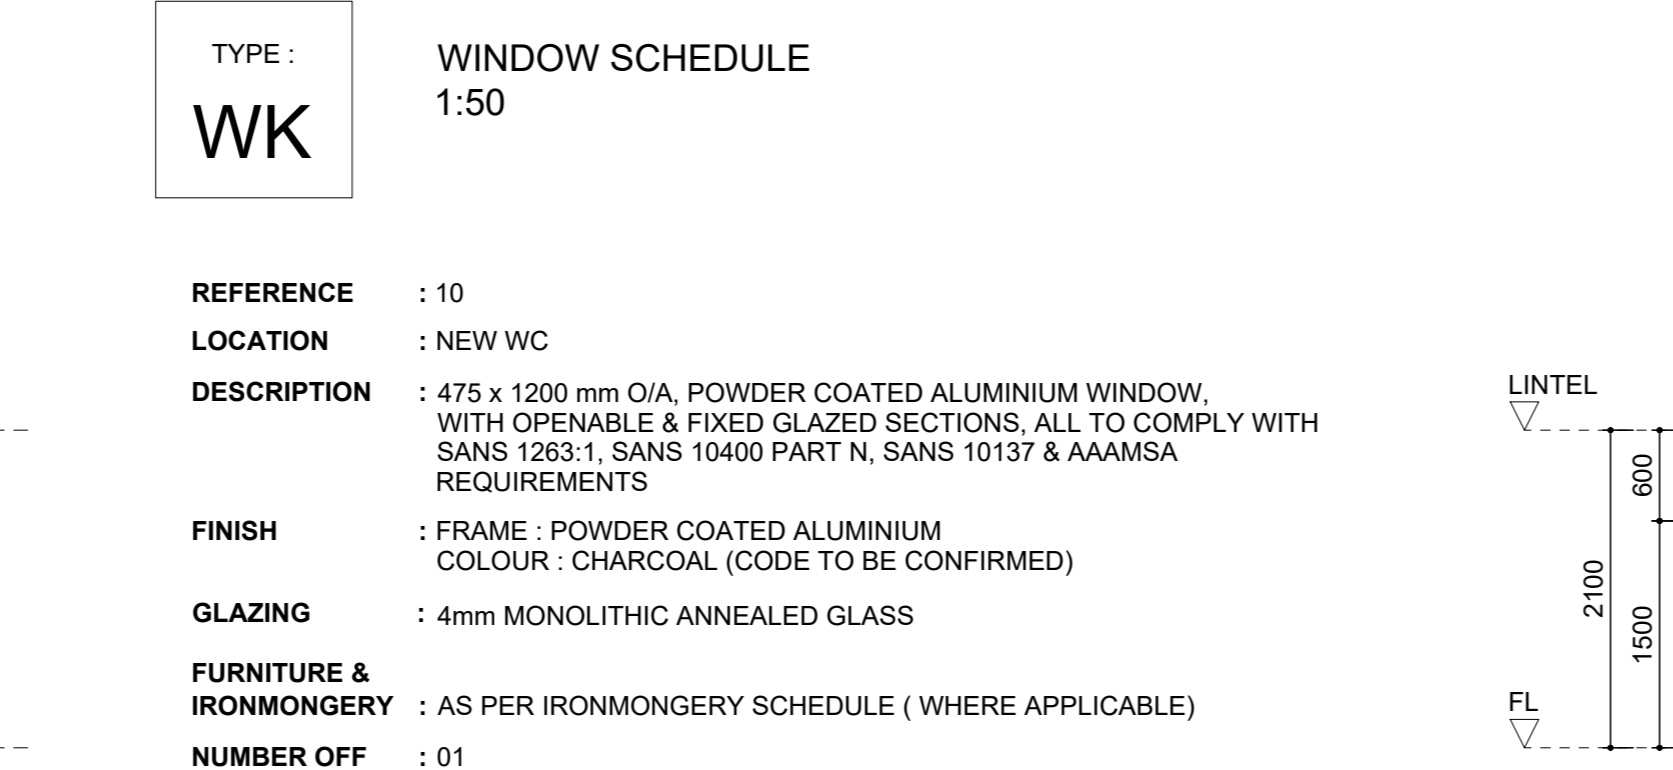

TYPE : WK
WINDOW SCHEDULE
1:50

REFERENCE : : 10
LOCATION : : NEW WC
DESCRIPTION : : 475 x 1200 mm O/A. POWDER COATED ALUMINIUM WINDOW, WITH OPENABLE & FIXED GLAZED SECTIONS. ALL TO COMPLY WITH SANS 1263.1, SANS 10400 PART N, SANS 10137 & AAAMSA REQUIREMENTS
FINISH : : FRAME : POWDER COATED ALUMINIUM
COLOUR : CHARCOAL (CODE TO BE CONFIRMED)
GLAZING : : 4mm MONOLITHIC ANNEALED GLASS
FURNITURE & IRONMONGERY : : AS PER IRONMONGERY SCHEDULE (WHERE APPLICABLE)
NUMBER OFF : : 01

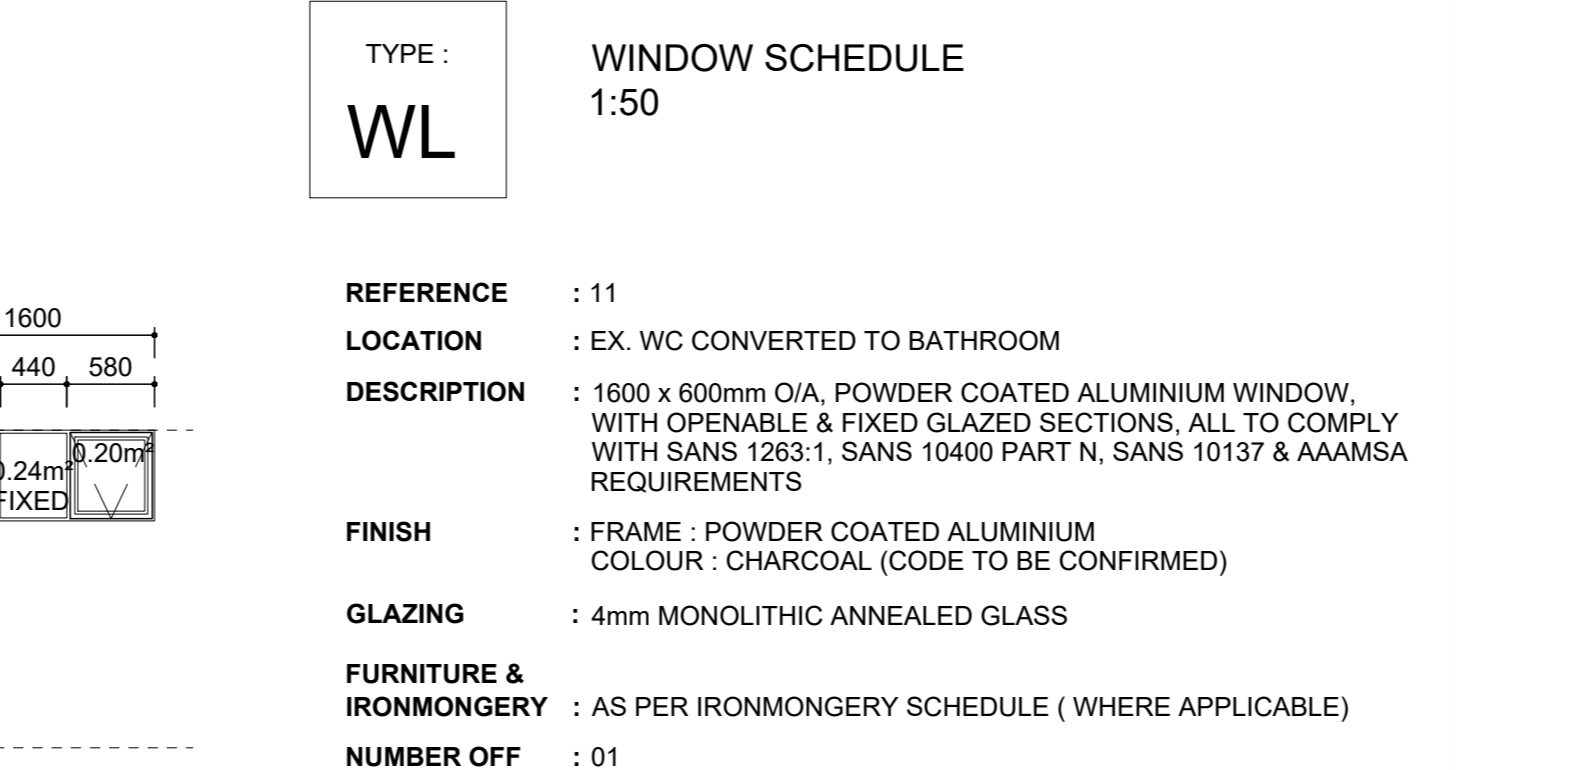

TYPE : WL
WINDOW SCHEDULE
1:50

REFERENCE : : 11
LOCATION : : EX. WC CONVERTED TO BATHROOM
DESCRIPTION : : 1600 x 600mm O/A. POWDER COATED ALUMINIUM WINDOW, WITH OPENABLE & FIXED GLAZED SECTIONS. ALL TO COMPLY WITH SANS 1263.1, SANS 10400 PART N, SANS 10137 & AAAMSA REQUIREMENTS
FINISH : : FRAME : POWDER COATED ALUMINIUM
COLOUR : CHARCOAL (CODE TO BE CONFIRMED)
GLAZING : : 4mm MONOLITHIC ANNEALED GLASS
FURNITURE & IRONMONGERY : : AS PER IRONMONGERY SCHEDULE (WHERE APPLICABLE)
NUMBER OFF : : 01

ADJACENT PROPERTY OWNERS	
NAME :	
CONTACT NO :	
STREET ADDRESS :	
ERF DESCRIPTION :	
SIGNATURE :	
NAME :	
CONTACT NO :	
STREET ADDRESS :	
ERF DESCRIPTION :	
SIGNATURE :	

wm architects

- Location of boundary pegs to determine site boundary is owner's responsibility.
- All levels and dimensions to be checked on site prior to commencement of work by builder.
- ENGINEER TO CERTIFY ALL STRUCTURAL WORK.

Engineer : _____
Address : _____
Company : _____
Date : May 2022

Project : PROPOSED ADDITIONS, ALTERATIONS & RELAXATION OF SOUTH WEST BUILDING LINE FROM 2m TO 0m
Location : LOT 1123 DURBAN NORTH, 3 OF 959 DURBAN NORTH
Client : MR. & MRS. BARNES

Drawing : SUBMISSION DRAWING - EX. OUTBUILDING - GROUND STOREY PLAN, SECTIONS, ELEVATIONS & WINDOW SCHEDULES
Scale : AS SHOWN

Owner Signature : _____
Plan No : 04/2022