


SITE LAYOUT PLAN

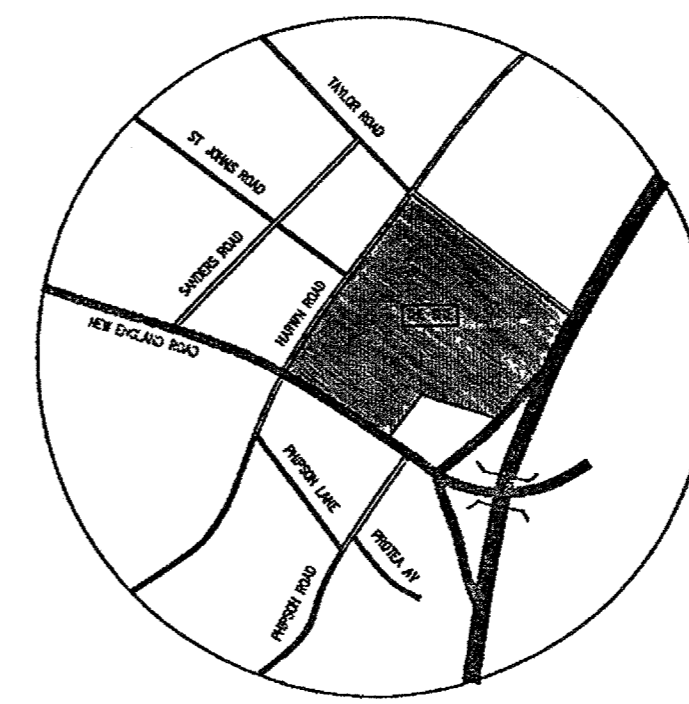

LOCALITY PLAN

24/25/91

22/1/92

24/25/91

Stables

NOTES

All dimensions to be checked on site prior to commencement of any work

LEGEND

- A. DORMITORY / REFECTORY
- B. DORMITORY
- C. CHAPEL
- D. DORMITORY / RECREATION
- E. LIBRARY
- F. OFFICES AND THEATRE
- G. SCIENCE & BIOLOGY LABORATORY
- H. STAFF BLOCK
- J. CLASSROOMS
- K. PRIMARY SCHOOL
- L. ABLUTIONS
- M. CLASSROOMS
- N. CLASSROOMS
- O. ASSEMBLY HALL
- P. CLASSROOMS
- Q. MUSIC ROOMS
- R. DOMESTIC SCIENCE
- S. SPEECH & DRAMA / LAUNDRY
- T. SERVANTS RM/ STORE/ WORKSHOP
- U. CARETAKERS HOUSE
- V. SERVANTS QUARTERS
- W. REFUSE AREA
- X. CLASSROOMS
- Y. SQUASH COURTS

NOTE: DRAINAGE BELOW BUILDINGS TO COMPLY WITH PART P OF SABS 0100

Revision	Date


architects
David HUGHES
Llew BRYAN
Michael BIRSS cc
 13 Princess Street Pietermaritzburg 3201 P.O. Box 650
 Telephone 0331-428523/4 Facsimile 0331-945219

ST. JOHN'S DIOCESAN SCHOOL FOR GIRLS.
 HARWIN ROAD
 SCOTTSVILLE
 PIETERMARITZBURG

title
 WORKING DRAWING - PROPOSED DORMITORY EXTENSION - SITE PLAN & SERVICES SECTION.

drawing no. **90/66-4** revision

scale 1:1000, 1:100 drawn R.H. date NOV. 1991

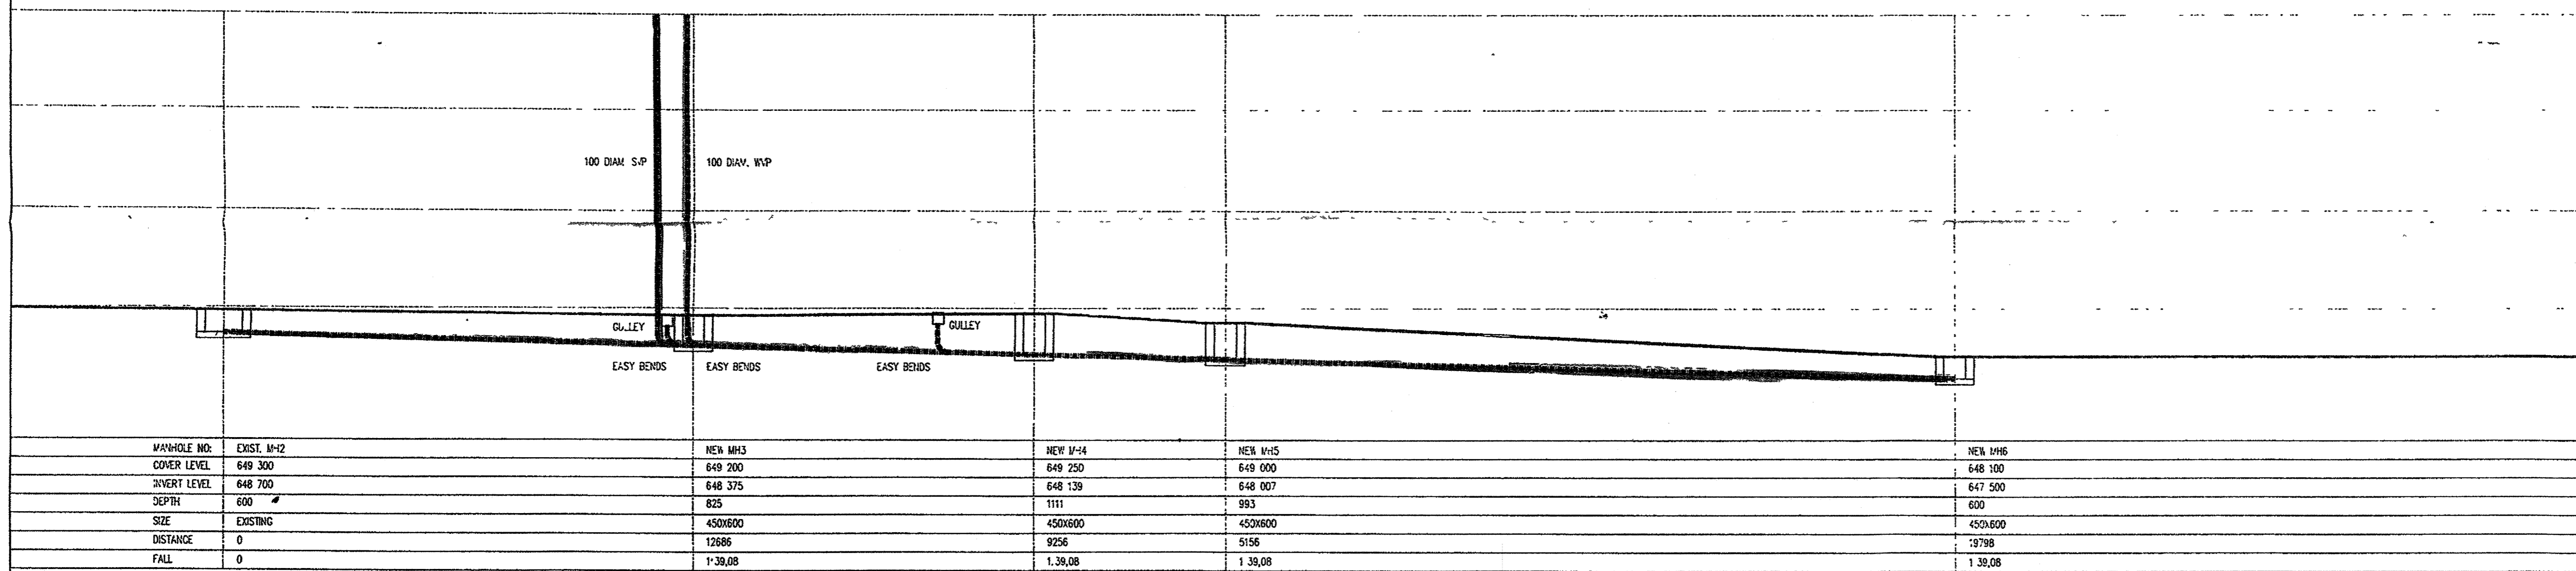

SERVICES SECTION

MANHOLE NO.	EXIST. M ¹ /2	NEW M ¹ /3	NEW M ¹ /4	NEW M ¹ /5	NEW M ¹ /6
COVER LEVEL	649 300	649 200	649 250	649 000	648 100
INVERT LEVEL	648 700	648 375	648 139	648 007	647 500
DEPTH	600	825	1111	993	600
SIZE	EXISTING	450x600	450x600	450x600	450x600
DISTANCE	0	12686	9256	5156	19798
FALL	0	1:39,08	1:39,08	1:39,08	1:39,08

N
N