




YOU'VE
 6 P.O. 11/17
 V/P
 C
 F
 2/

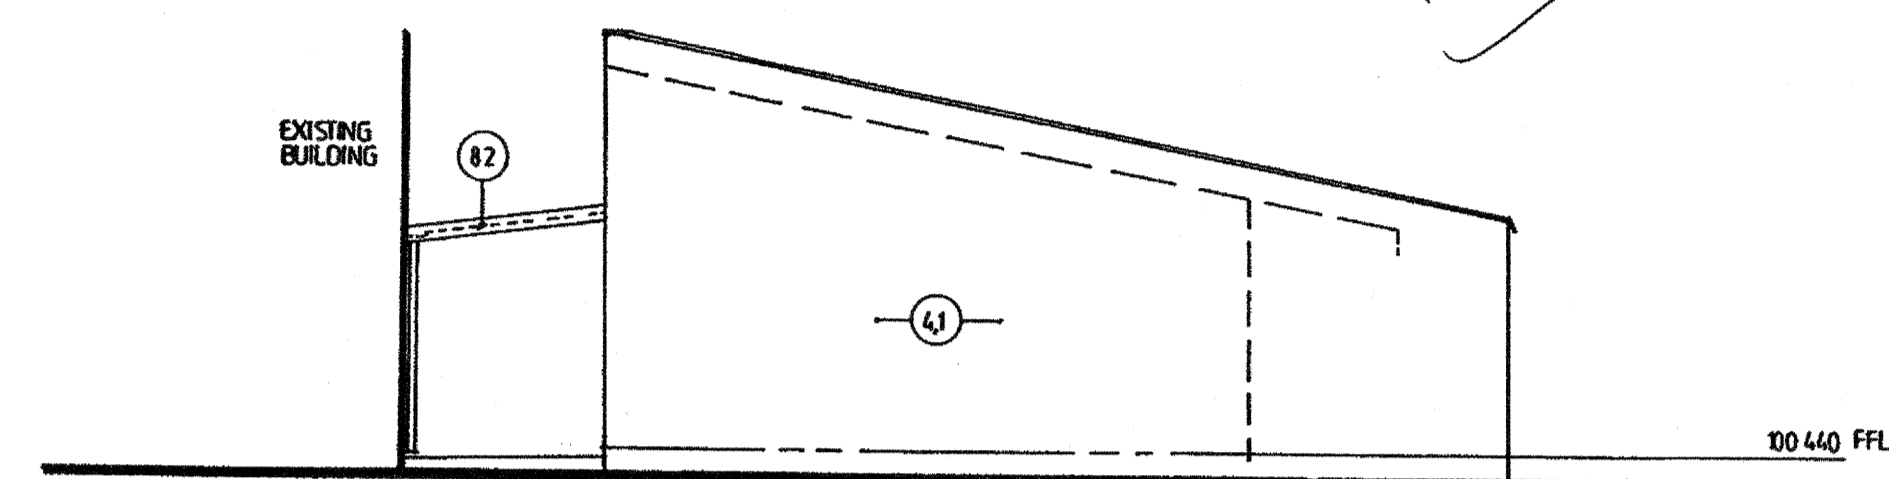

SOUTH WEST ELEVATION

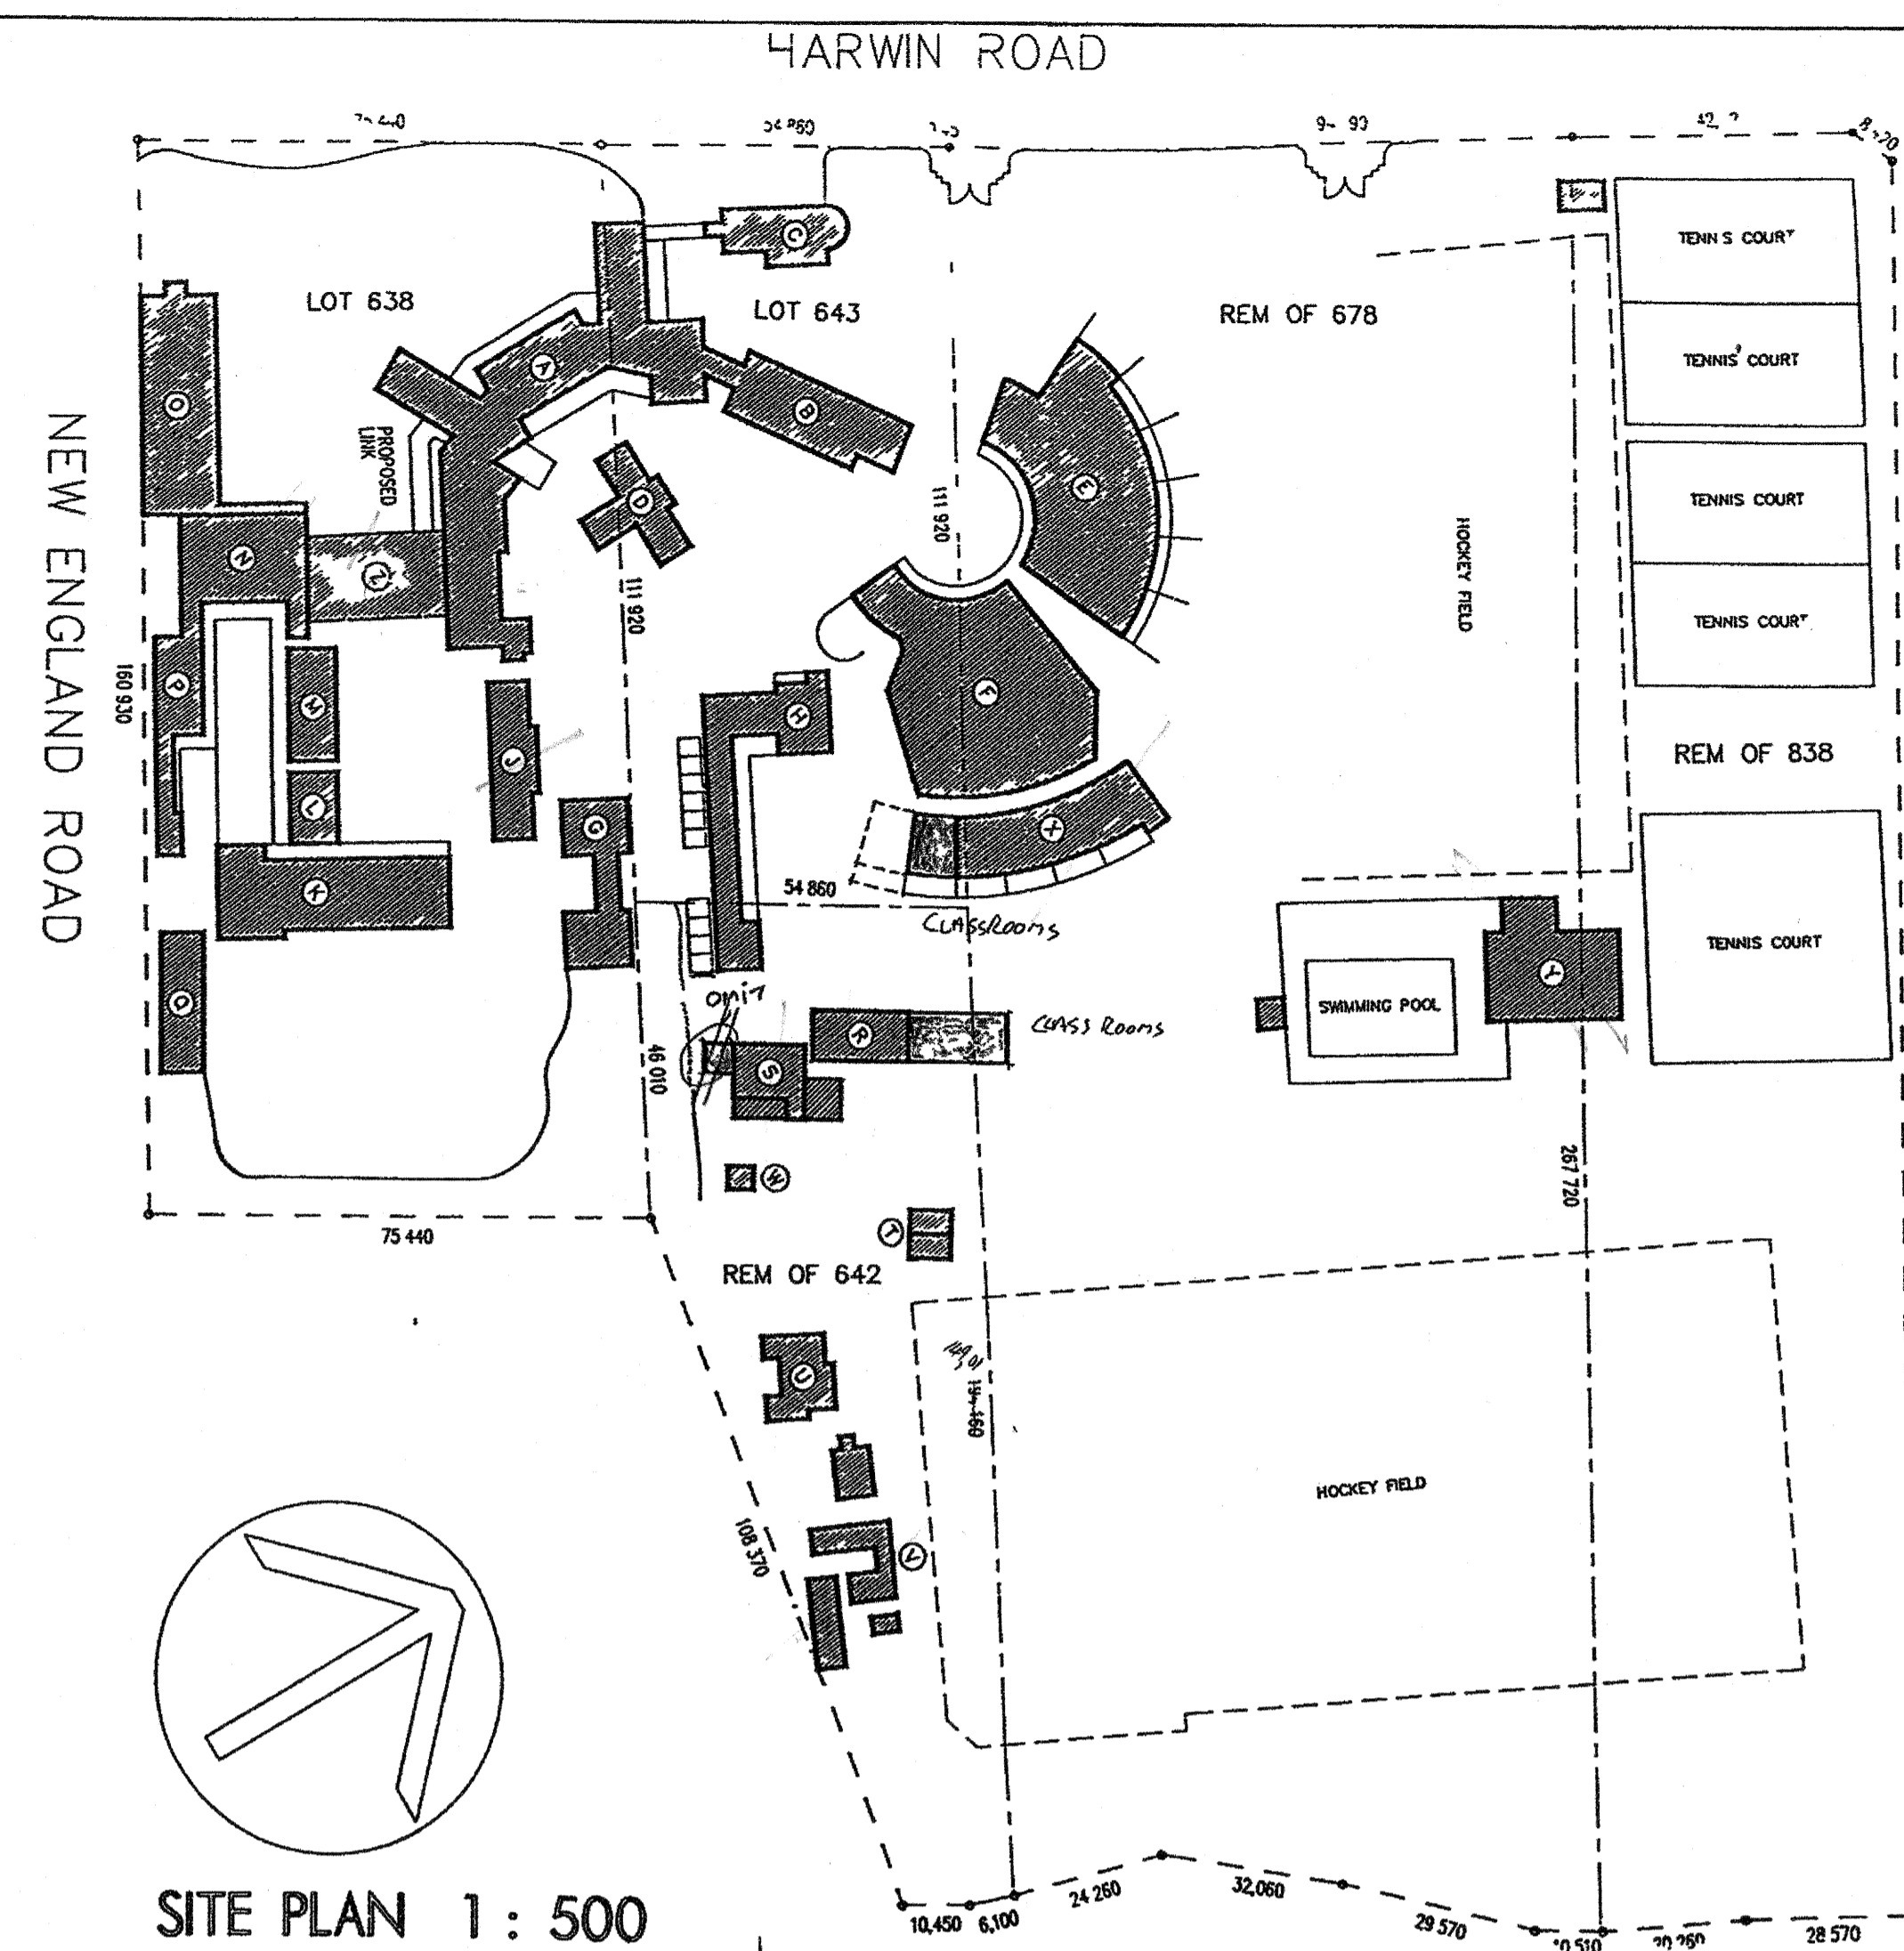

SITE PLAN 1 : 500

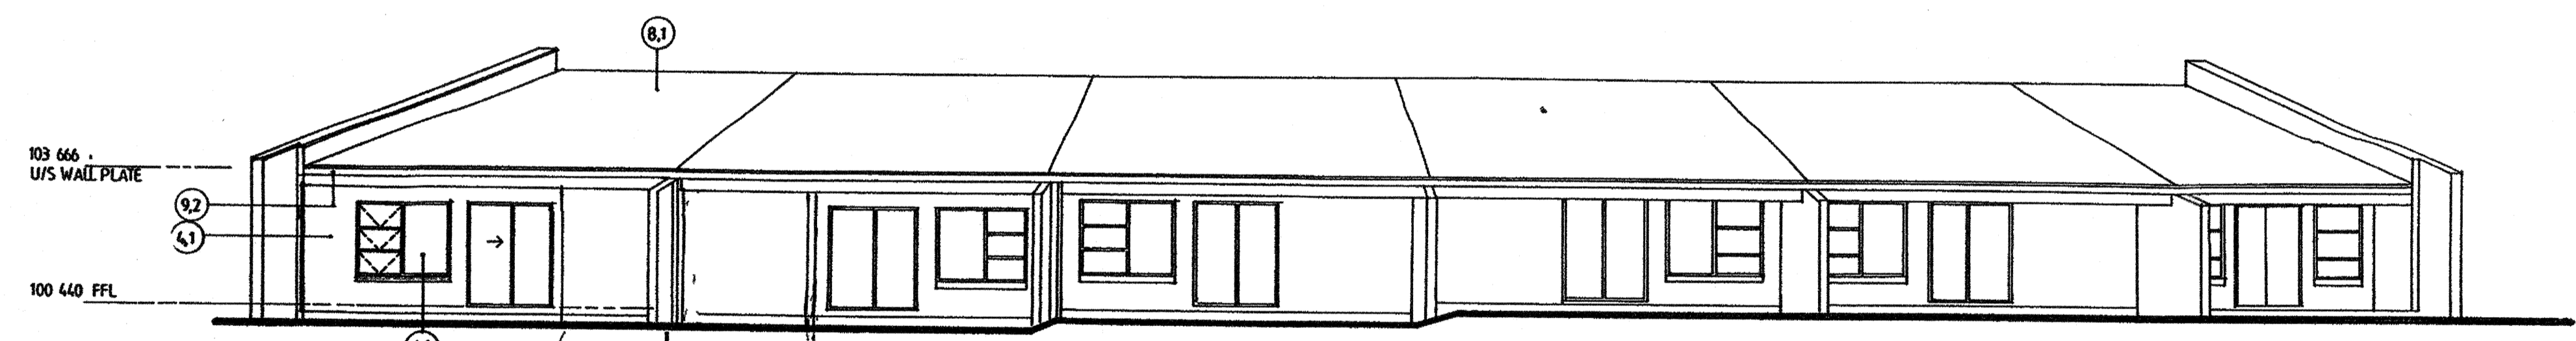


SOUTH EAST ELEVATION

NEW OLD
 15/3/94

NOTES:
 FOR ADDITIONAL NOTES REGARDING
 FIRE AND EMERGENCY SERVICES
 SEE DWG. NO. 93/34-101

1/1 15/3/94

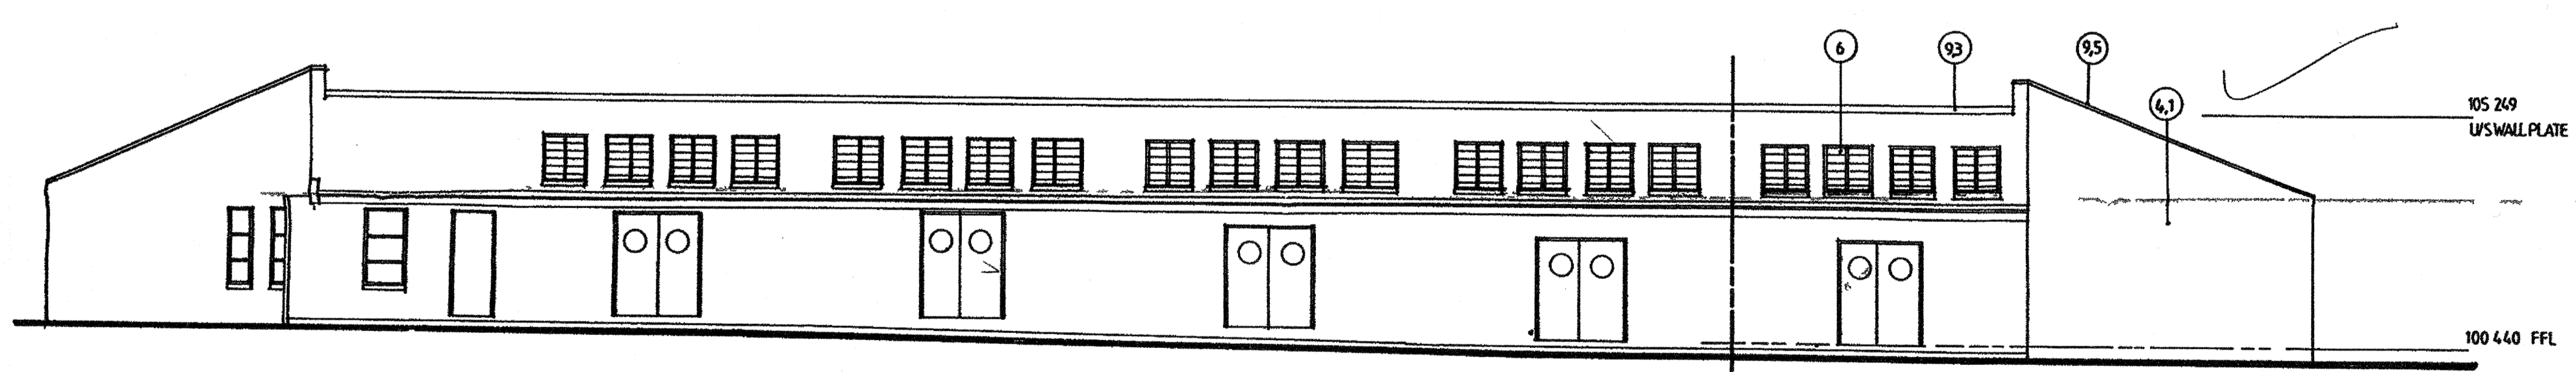

NORTH WEST ELEVATION

OLD NEW

ARCHITECTS REGISTRATION NUMBERS
 D. HUGHES 891
 L.D. BRYAN 2447
 M. BIRRS 2878
 OWNERS
 ARCHITECT

NOTES

ALL DIMENSIONS TO BE CHECKED ON SITE PRIOR TO THE COMMENCEMENT OF ANY WORK

239/94
 239/94

Revision	Date
----------	------

architects
David HUGHES
Llew BRYAN
Michael BRSS cc
 8 Princess Street
 Pietermaritzburg 3201
 Telephone 031-426234
 Facsimile 031-94529

**ST. JOHNS DIOCESAN
 SCHOOL FOR GIRLS
 SCOTTSVILLE
 PIETERMARITZBURG**

title
 WORKING DRAWING - SITE PLAN AND ELEVATIONS

Drawing no.
93 / 34 - 102

Scale 100 / 150	Drawn S. A.	Date FEB 1994
--------------------	----------------	------------------