

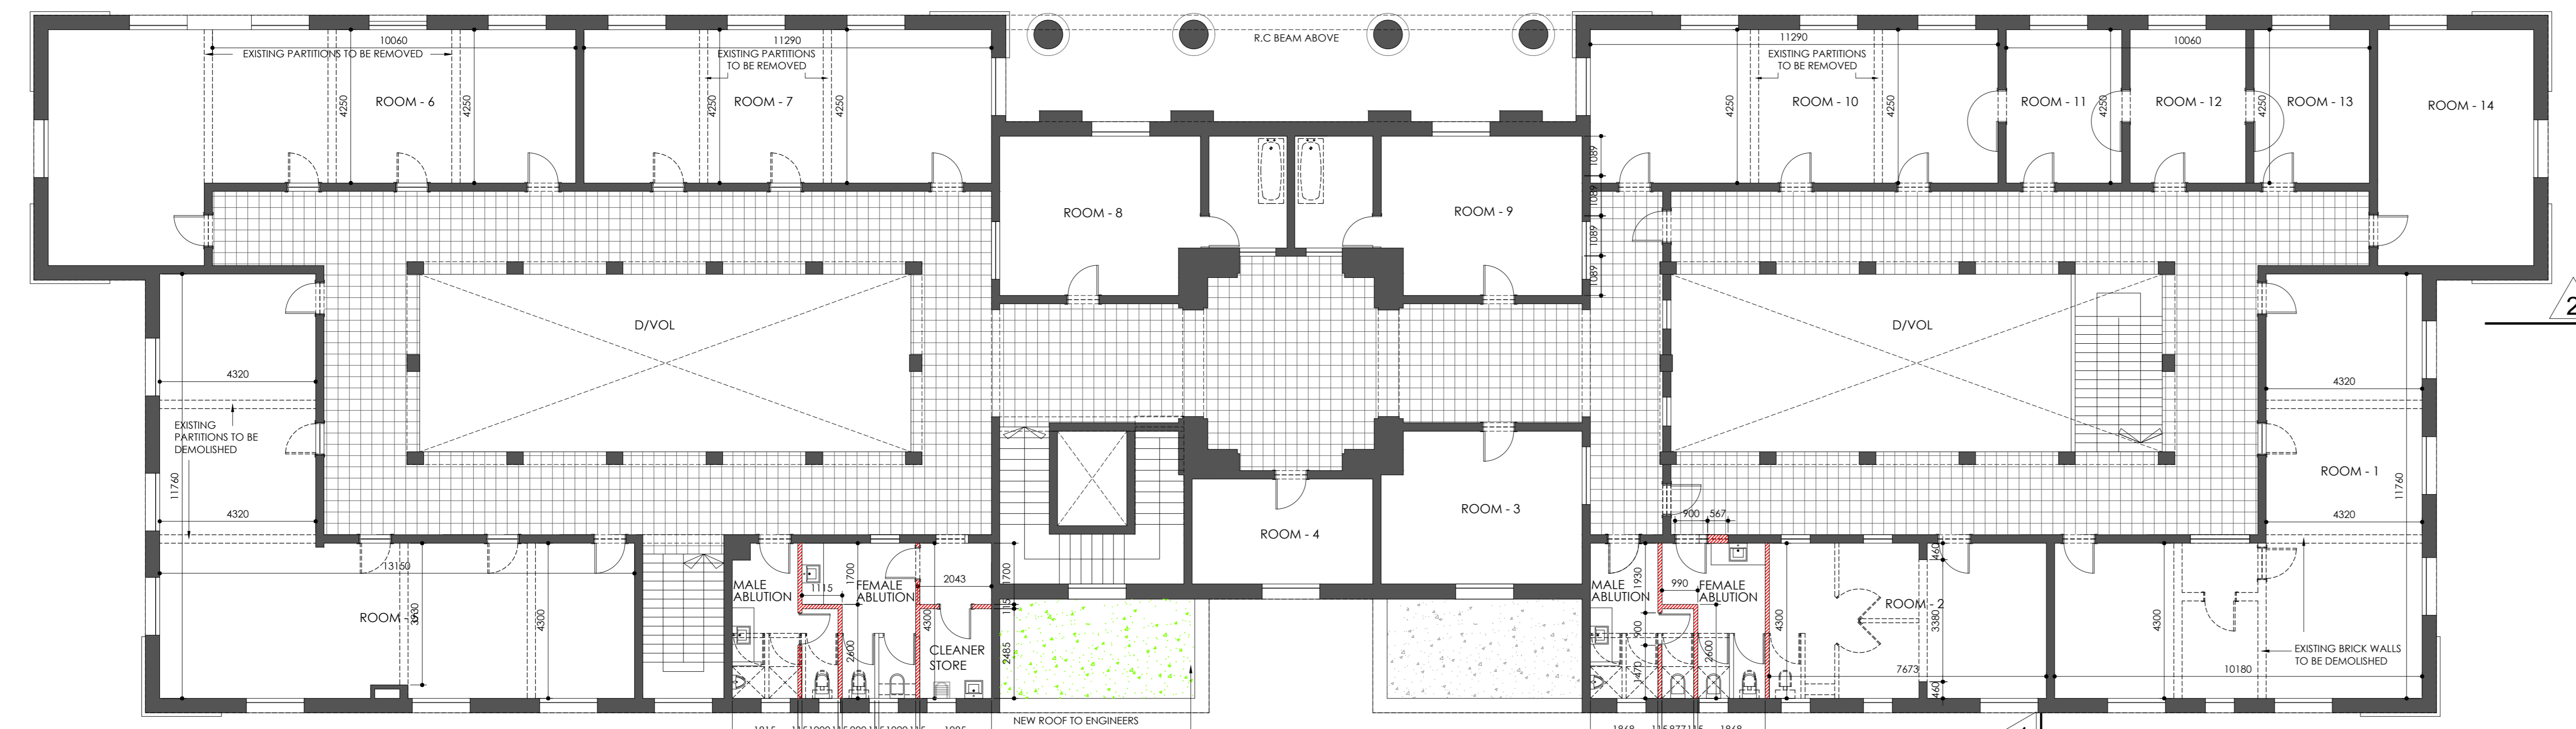
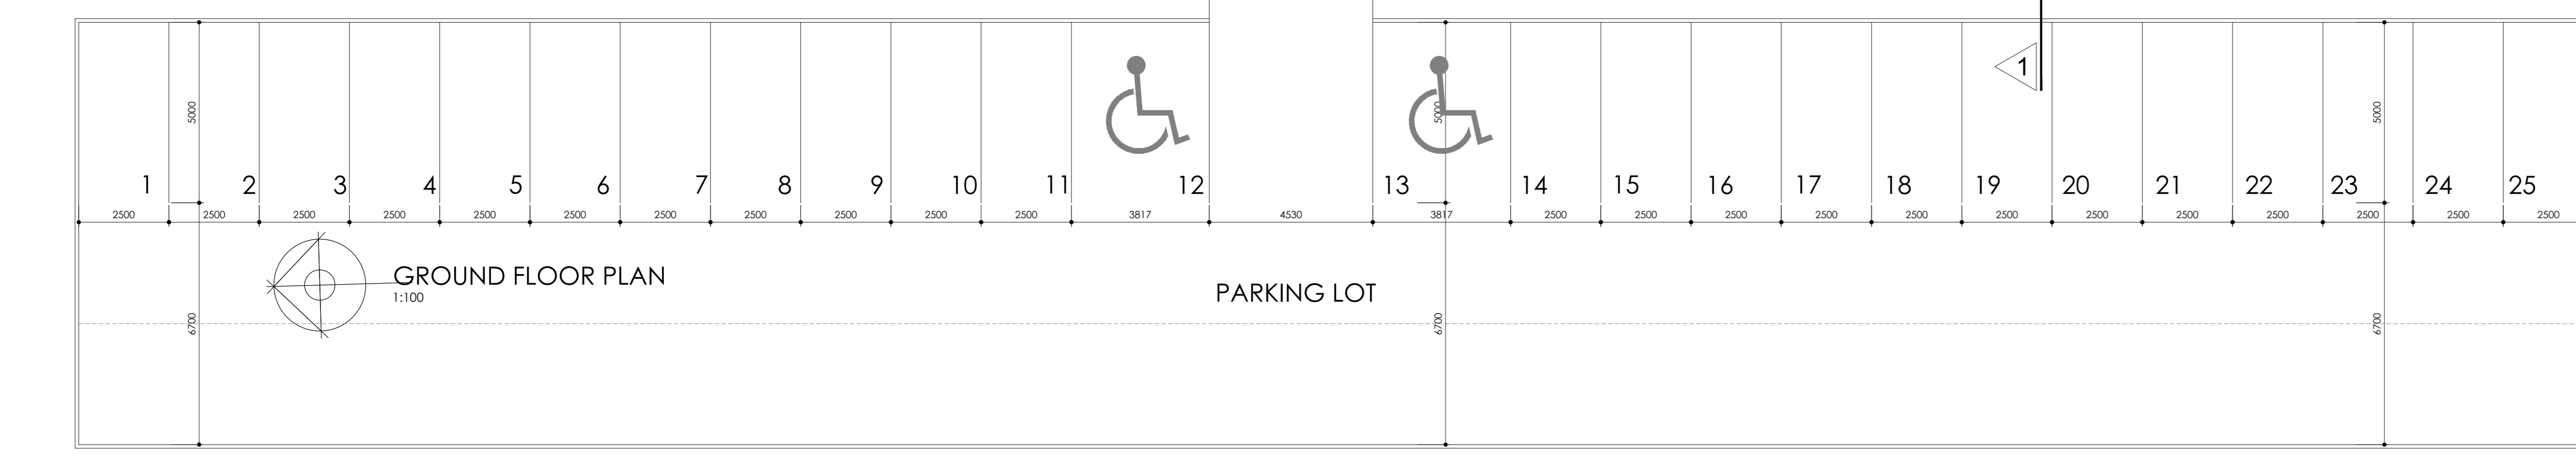


F.A.R	
GROUND FLOOR (excluding stairs & passages)	- 643.31m ²
FIRST FLOOR (excluding stairs & passages)	- 595.08m ²
TOTAL F.A.R (GF + FF)	- 1238.39m²

ROOF PLAN
1:100

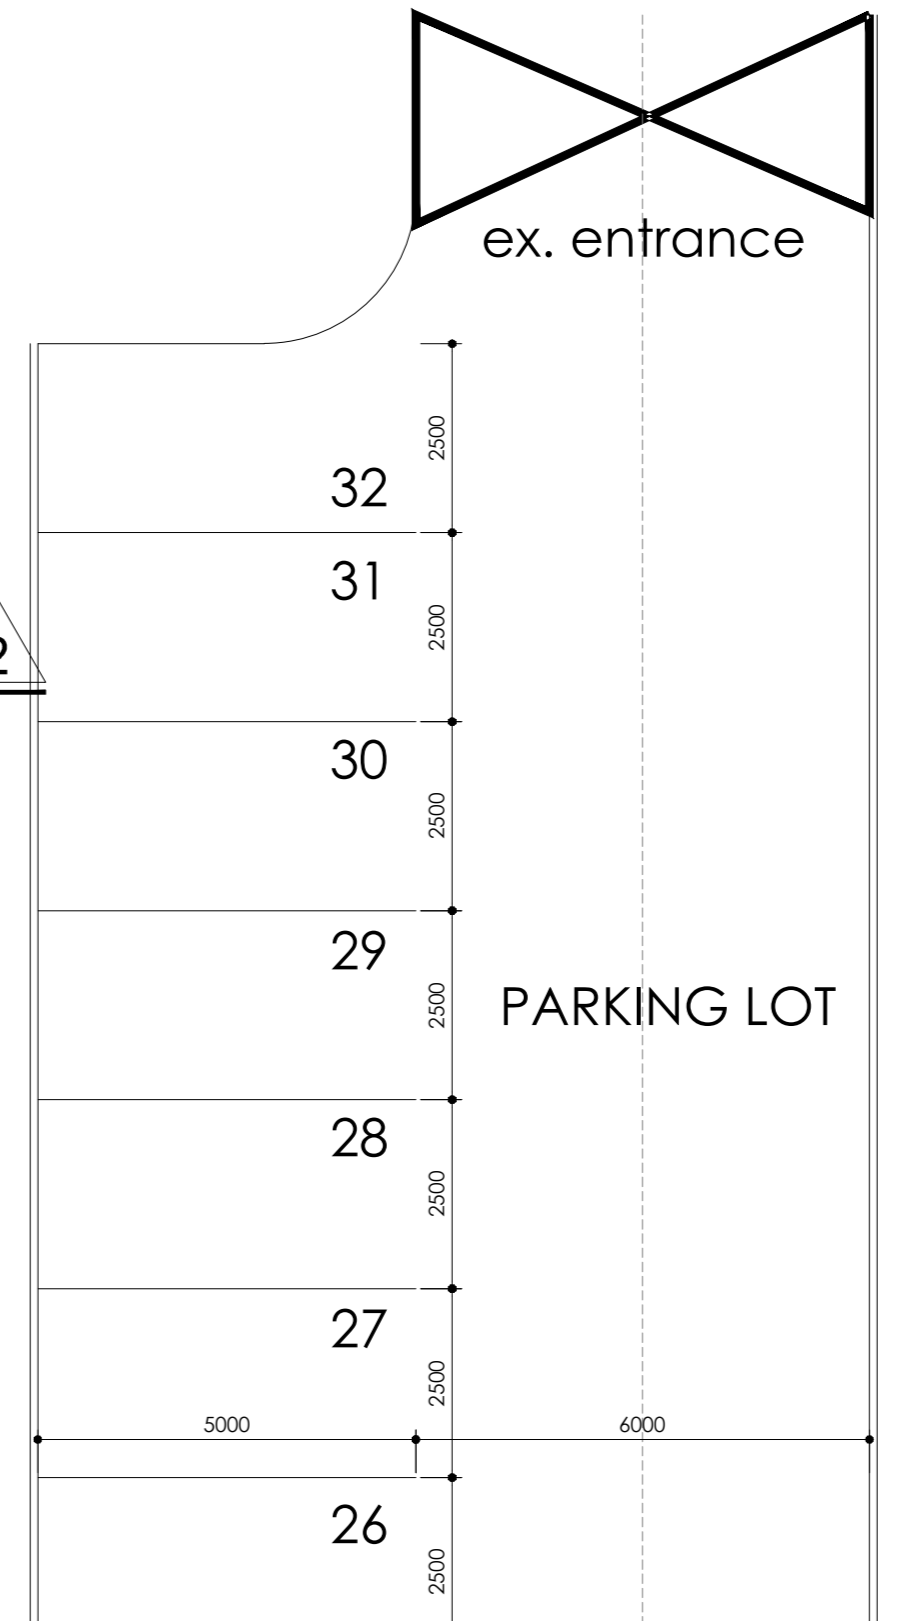

FIRST FLOOR PLAN
1:100

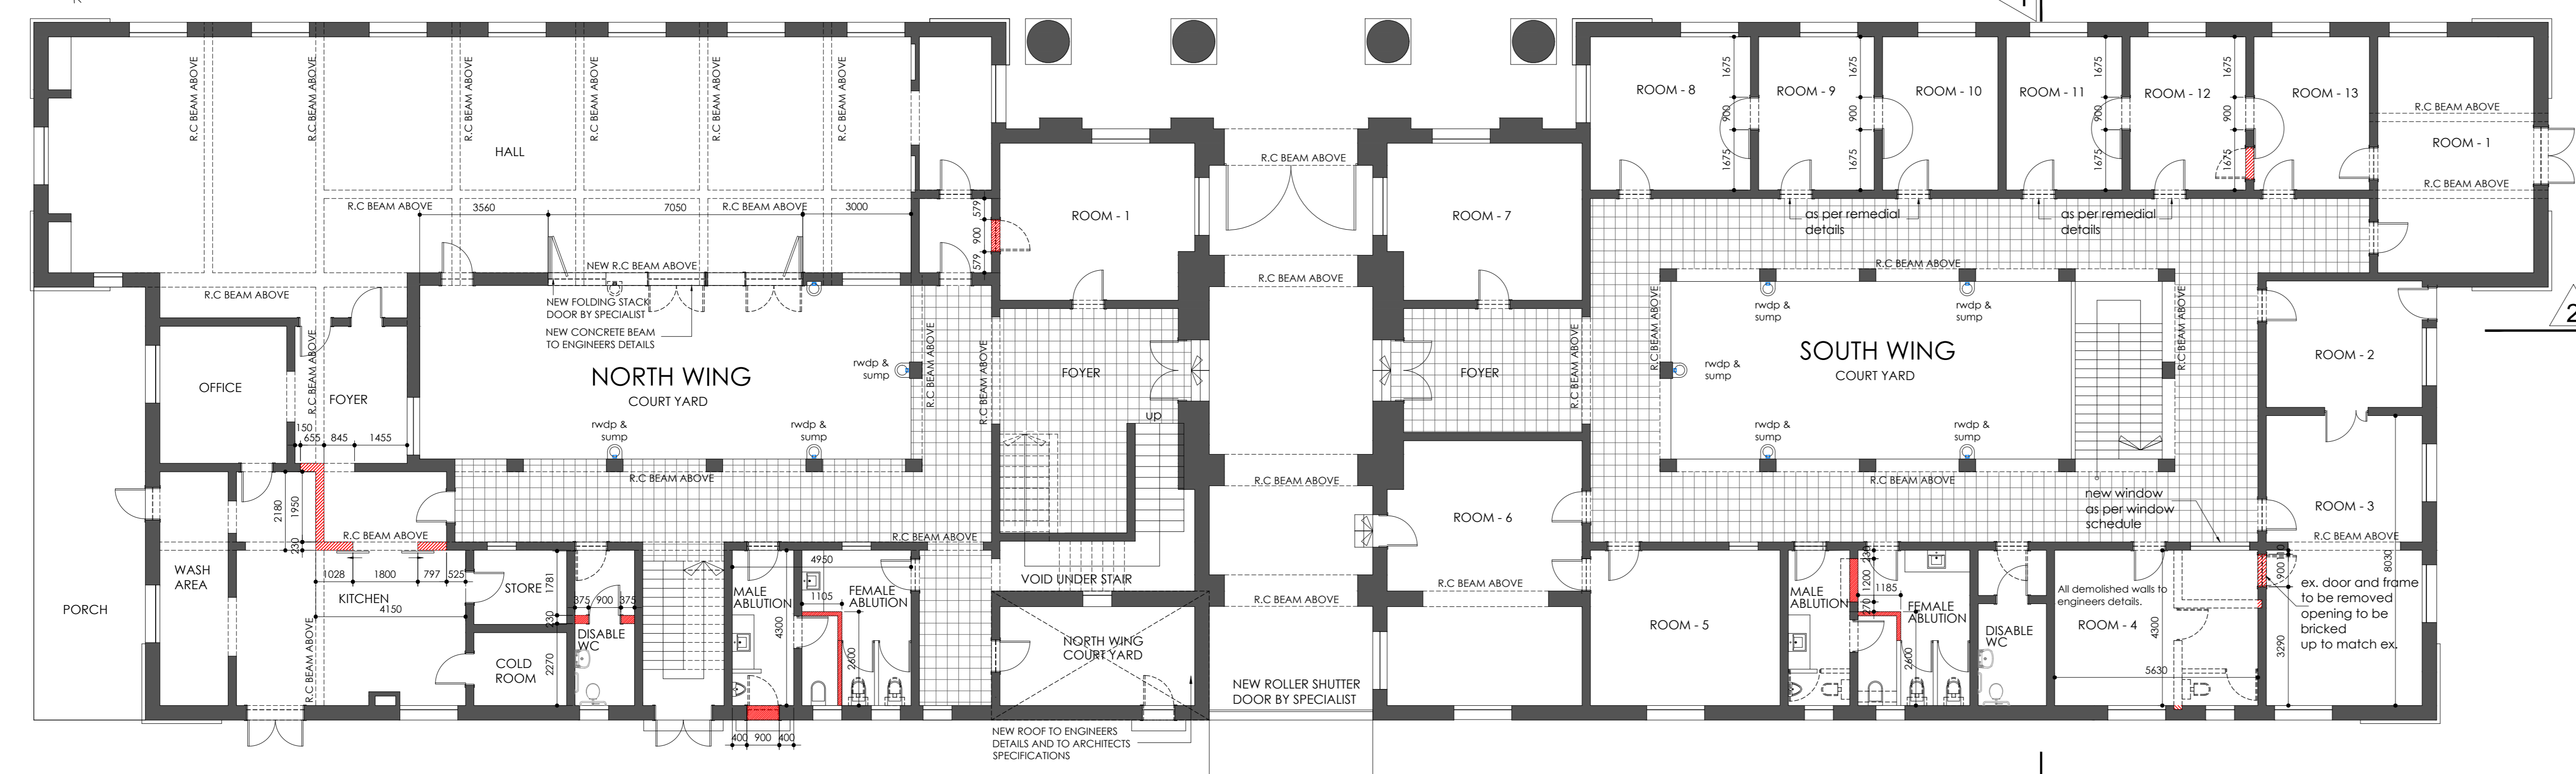

GROUND FLOOR PLAN
1:100

PARKING LOT



P.O. BOX 37188
OVERPORT
DURBAN
4067
TEL: 2097245/6 FAX: 2097247
E-Mail: reception@seedatarchitects.co.za
A.S.I SEEDAT - REG no: 3140 (S.A.C.A.P)
PROJECT:
proposed outfall site measure for Natal Command

OWNER'S SIGNATURE: _____

TITLE: NATAL COMMAND - PROPOSED NEW OFFICE LAYOUT SKETCH PLAN		
SCALE: AS SHOWN	DRAWN: R.M.C.C.	DATE: 25-11-22
DRWG. No: 21126		REVISION: △