



EAST ELEVATION
1:100




WEST ELEVATION
1:100



NORTH ELEVATION
1:100



SOUTH ELEVATION
1:100

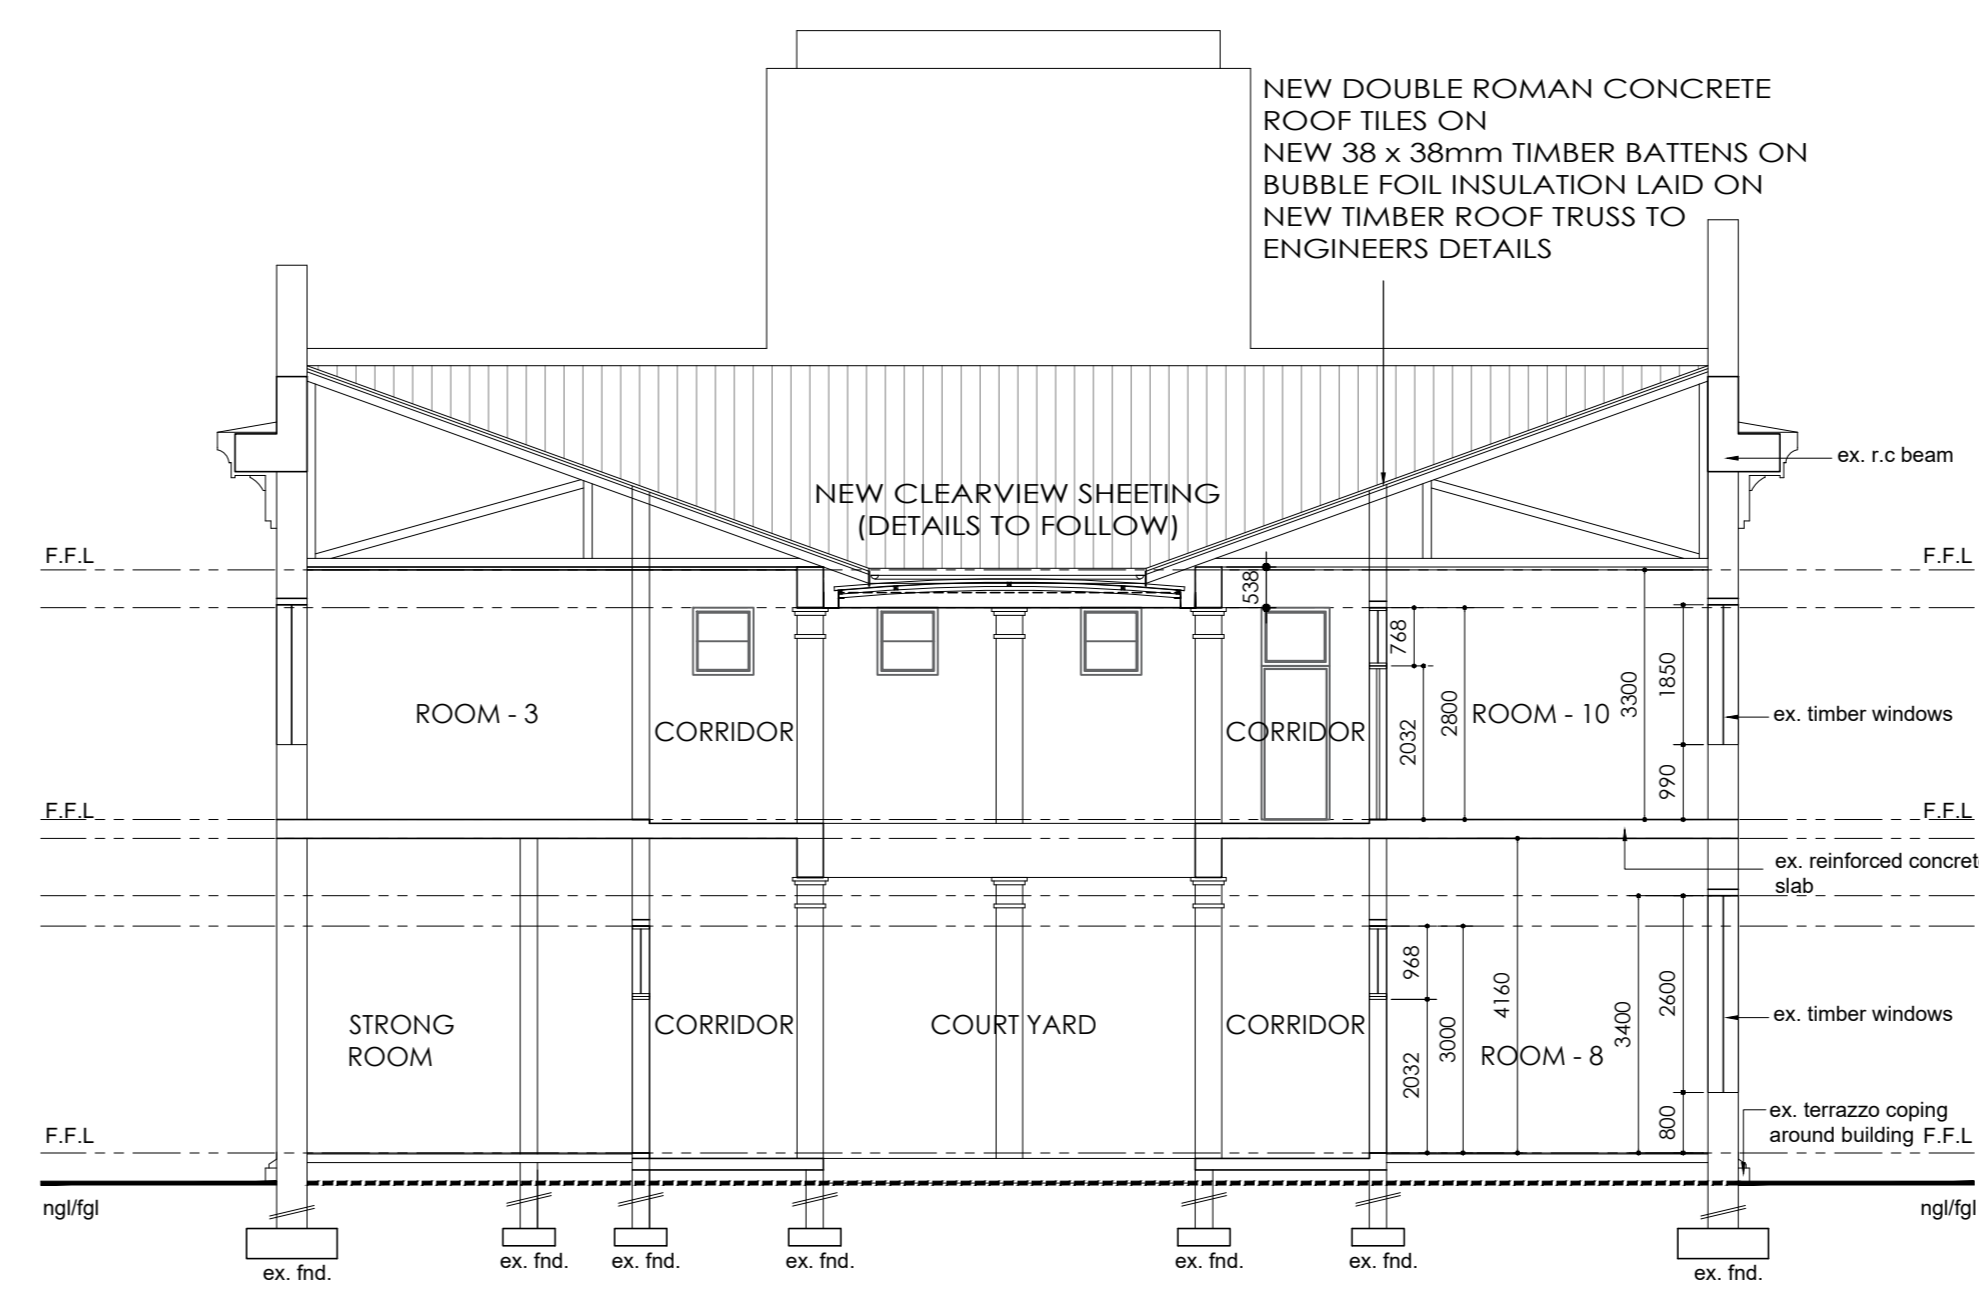

SECTION 1-1
1:100



SECTION 2-2
1:100



P.O. BOX 37188
OVERPORT
DURBAN
4067
TELE : 2097245/6 FAX : 2097247
E-Mail : reception@seedatarchitects.co.za
A.S.J SEEDAT - REG no : 3140 (S.A.C.A.P)

PROJECT: proposed on-site measure for Natal Command

OWNER'S SIGNATURE: _____

TITLE: NATAL COMMAND - PROPOSED NEW OFFICE LAYOUT
SKETCH PLAN

SCALE: AS SHOWN	DRAWN: R.M.C.C	DATE: 25-11-22
DRWG. No: 21126	REVISION: ▲	