




NORTH WEST ELEVATION

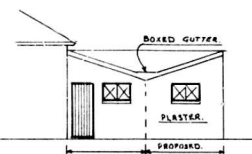


NORTH EAST ELEVATION

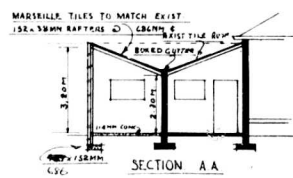


SECTION A.A.

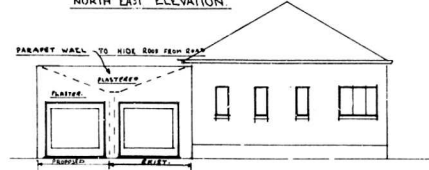

SOUTH WEST ELEVATION

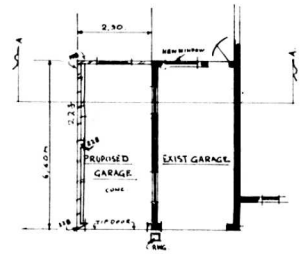

SITE PLAN 1:500

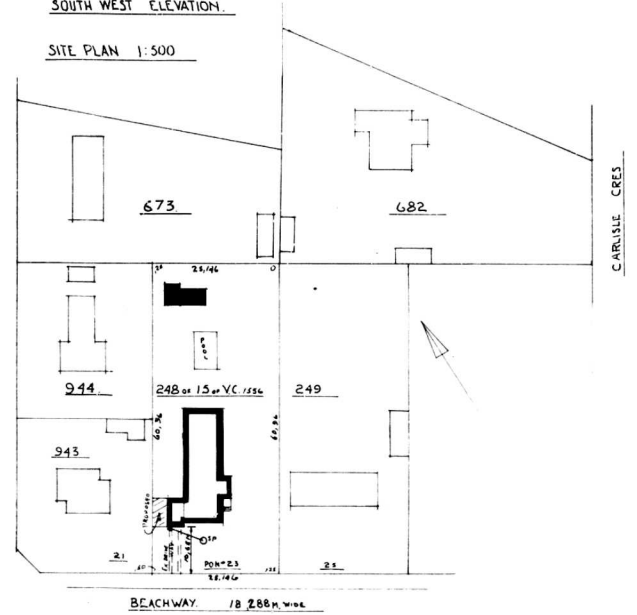

PROPOSED ADDITION AT NO 23 BEACHWAY  
FOR  
R. SPIERS.

SCALE 1:100.

DRAWN BY R.M. SUPERKROP. PHONE 337297. *R.M. Superkrop*

RATE NO 882640.

A 09 A664 19/14 N2

SHEET 1/1	COPY 3
CITY OF DURBAN	
PLAN No. 9/10/73	
APPROVED	
DATE - 9 NOV 1973	
C. G. HANDS	CITY ENGINEER PER <i>[Signature]</i>

TOWN PLANNING SECTION
APPROVED
DATE 31 OCT 1973
SIGNATURE <i>[Signature]</i>

23, Beachway  
Garage