




N/W ELEVATION

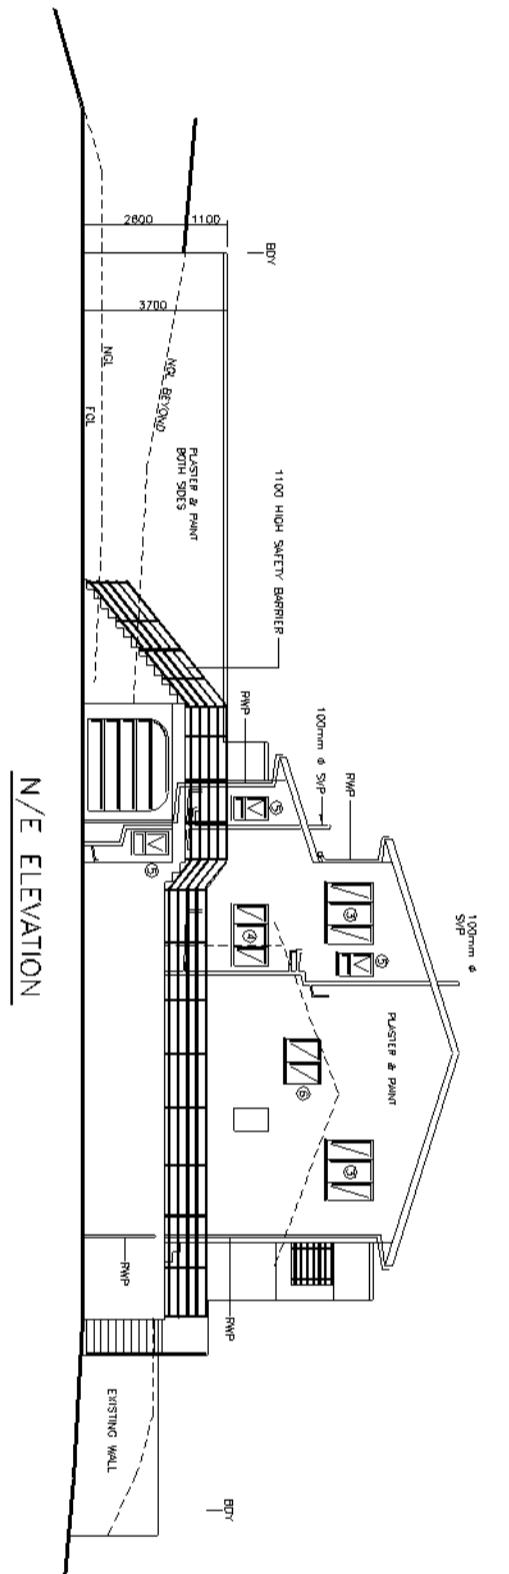


N/E ELEVATION

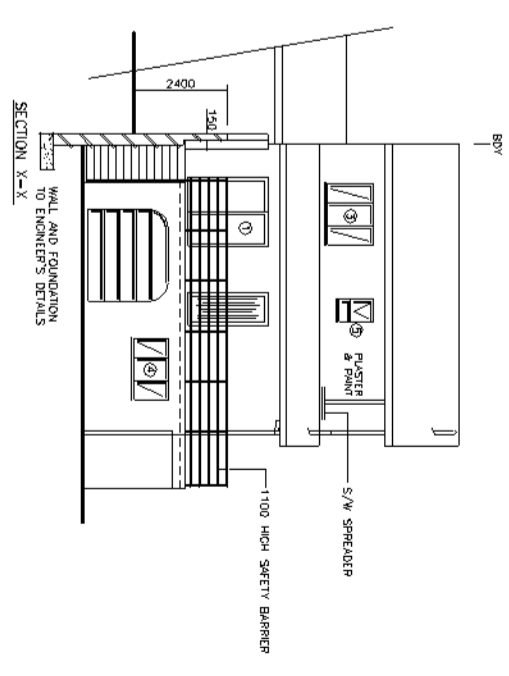


S/W ELEVATION

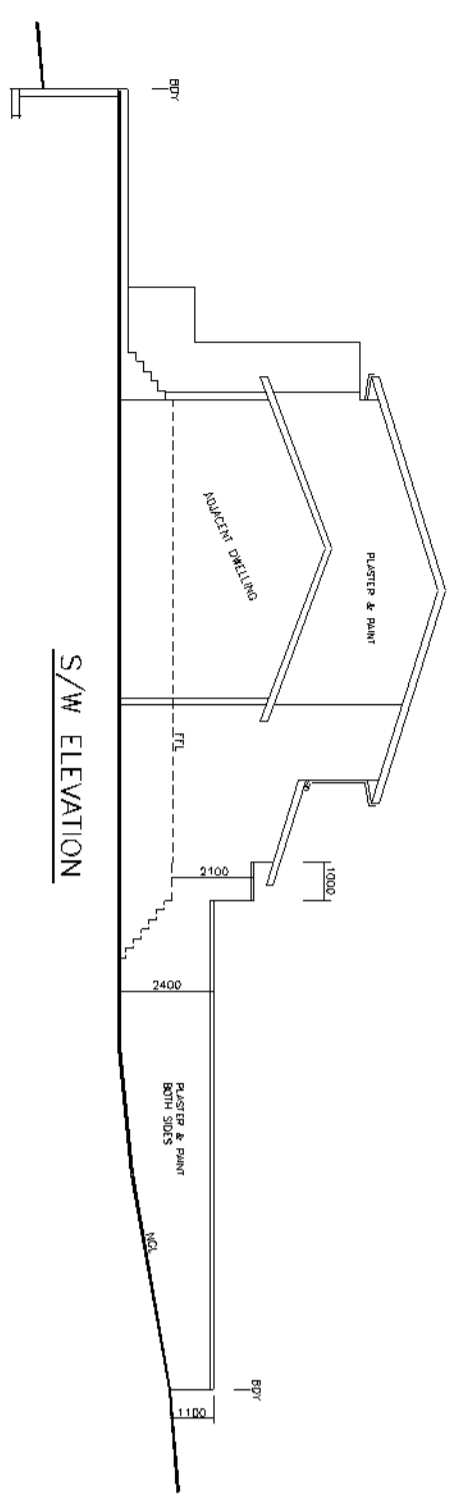


S/W ELEVATION

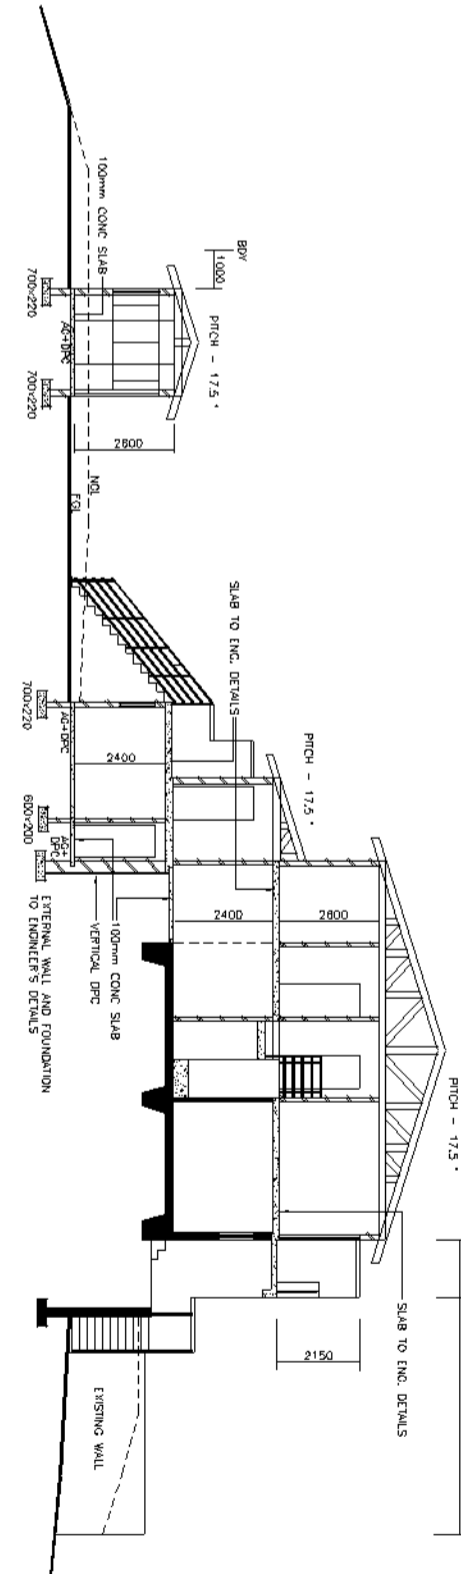


SECTION P-P

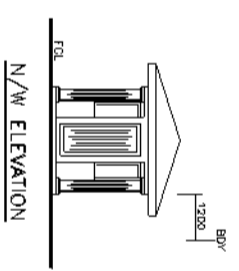


N/W ELEVATION

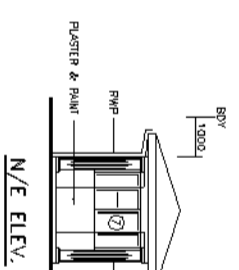


N/E ELEVATION

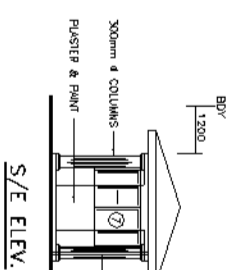


S/E ELEVATION

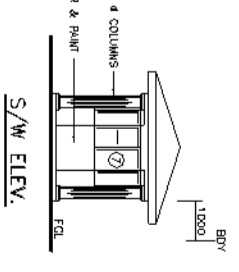


S/W ELEVATION

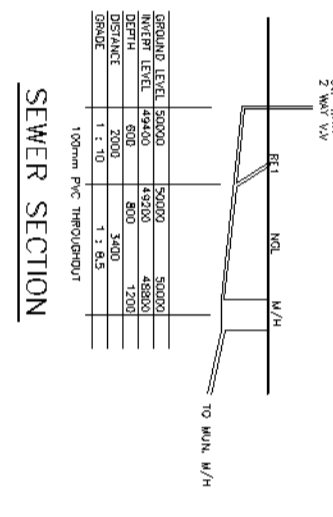


SEWER SECTION

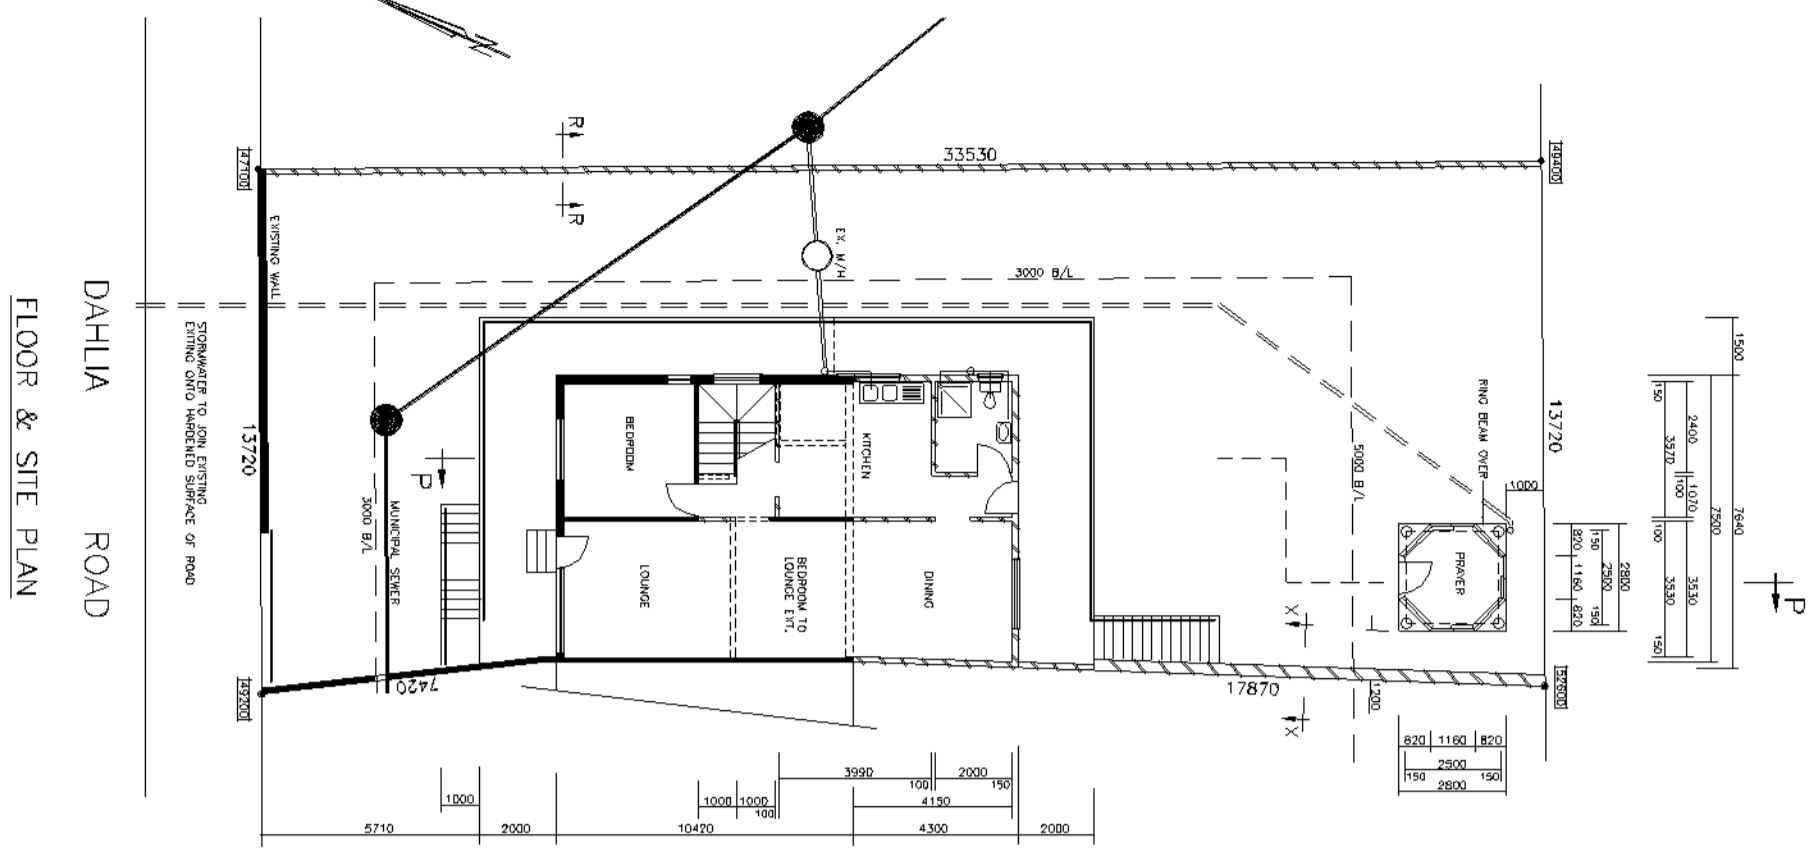

FLOOR & SITE PLAN

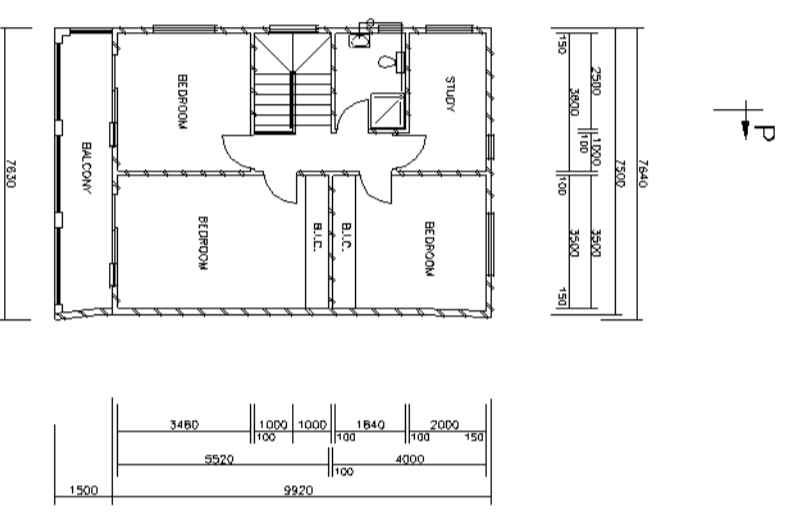


FIRST FLOOR PLAN

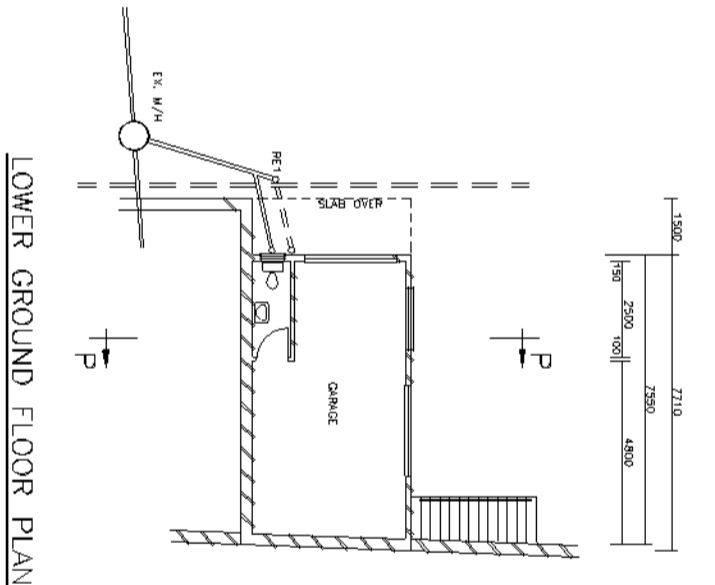

LOWER GROUND FLOOR PLAN

WINDOW/DOOR TYPE	FRAME	DIMENSION	PANEL USE	TYPE OF GLASS OR CLASS	THICKNESS
1	25 ALUMINUM FRAME	2100x1800	3/8	TODAY'S CLEAR	9mm
2	25 ALUMINUM FRAME	2100x1800	3/8	TODAY'S CLEAR	9mm
3	25 ALUMINUM FRAME	2100x1800	3/8	TODAY'S CLEAR	9mm
4	25 ALUMINUM FRAME	2100x1800	3/8	TODAY'S CLEAR	9mm
5	25 ALUMINUM FRAME	2100x1800	3/8	TODAY'S CLEAR	9mm
6	25 ALUMINUM FRAME	2100x1800	3/8	TODAY'S CLEAR	9mm
7	25 ALUMINUM FRAME	2100x1800	3/8	TODAY'S CLEAR	9mm

WINDOW/DOOR TYPE CLASSIFIED WHERE CLASS IS 500mm OR LESS FROM FFL.

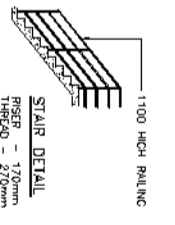

SLAB DETAIL

FLOOR	THICKNESS	REINFORCEMENT
FLOOR	150mm	100mm
ROOF	150mm	100mm
CEILING	100mm	75mm
WALL	100mm	75mm
FOUNDATION	150mm	100mm

- REMARKS:**
- ALL DIMENSIONS TO FACE UNLESS SPECIFIED OTHERWISE.
 - ALL DIMENSIONS TO FACE UNLESS SPECIFIED OTHERWISE.
PROPOSED ADDRESS: ALTS. GARAGE, BOUNDARY WALLS & PRAYER ROOM TO DWELLING FOR 2682 DAHLIA ROAD, SPRINGFIELD

DATE NO. 7562 2861

SCALE: 1 : 100

DRAWN BY: K. GONDEK

45 HANCOCK ROAD, NEWTON, MASS 02459

PHONE: 617 552 2221

SALVATORE INC. 617 552 2221