

Ground Floor Plan

SCALE 1:50 @ A1

- Notes:
- All work is to be done in accordance with the National Building Regulations.
 - All materials and workmanship are to comply with the relevant S.A.B.S codes.
 - This drawing is not to be scaled. Figured dimensions to be used. All dimensions are in millimeters unless otherwise stated.
 - This drawing must be read in conjunction with all other the relevant drawings and specifications.
 - All dimensions and levels must be checked on site by the contractor before putting work in.
 - Any discrepancies on the drawings are to be brought to the architects attention by the contractor before putting work in.
 - The contractor must obtain the architects' written confirmation of any instructions which involve a variation to the contract before putting work in hand.
 - All voids, suspended ceilings and partitions to be rodent proof in accordance with the Government rodent proofing regulations.
 - All mechanical and electrical work is to be done in accordance with the National Building Regulations.
 - Contractors and sub-contractors are to check all site dimensions and levels before commencing work.
 - Figured dimensions to be taken in preference to scale dimensions.
 - The architects are to be notified of any variations.
 - The design of this drawing is the copyright of the architects.
 - Each contractor shall be responsible for ensuring the structural stability of all components of his work and ascertain that the main structure is capable of supporting all loads applied thereto.
 - Brickwork ties & central joint by structural engineer

specific notes

NO	DATE	DESCRIPTION	BY
A	2014.02.26	ISSUED FOR INFORMATION	MS

client THE INDEPENDENT DEVELOPMENT TRUST

architects mashabane rose associates

architects, urban designers, planners
Tel: +27 11 488 1007 Fax: +27 11 488 1007 mra@mrarose.co.za www.mashabane.co.za

CONSULTANTS	service	contact
IDT	implementing agent	ALFREDHALL BRACKET Tel: +27 11 488 1007 Fax: +27 11 488 1007
MRA	architect	MASHABANE ROSE ASSOCIATES Tel: +27 11 488 1007 Fax: +27 11 488 1007
ILISO CONSULTING	civil engineer w/er	ROBERT EICHEN Tel: +27 11 488 1007 Fax: +27 11 488 1007
TRIMBA CONSULTING	structural engineer	TRIMBA CONSULTING Tel: +27 11 488 1007 Fax: +27 11 488 1007
DHLASE	mechanical engineer	DHLASE CONSULTING Tel: +27 11 488 1007 Fax: +27 11 488 1007
MMQS	quantity surveyor	MMQS Tel: +27 11 488 1007 Fax: +27 11 488 1007

APPROVALS	SIGNATURES




drawing title

Taung skull heritage site PLAN OF POWER HOUSE FOR TENDER

scale 1:50 @ A1 drawn MS 2014.02.26

drawing number 265 PH_CD-100 revision no. A

project no. 265 project TAUNG SKULL HERITAGE

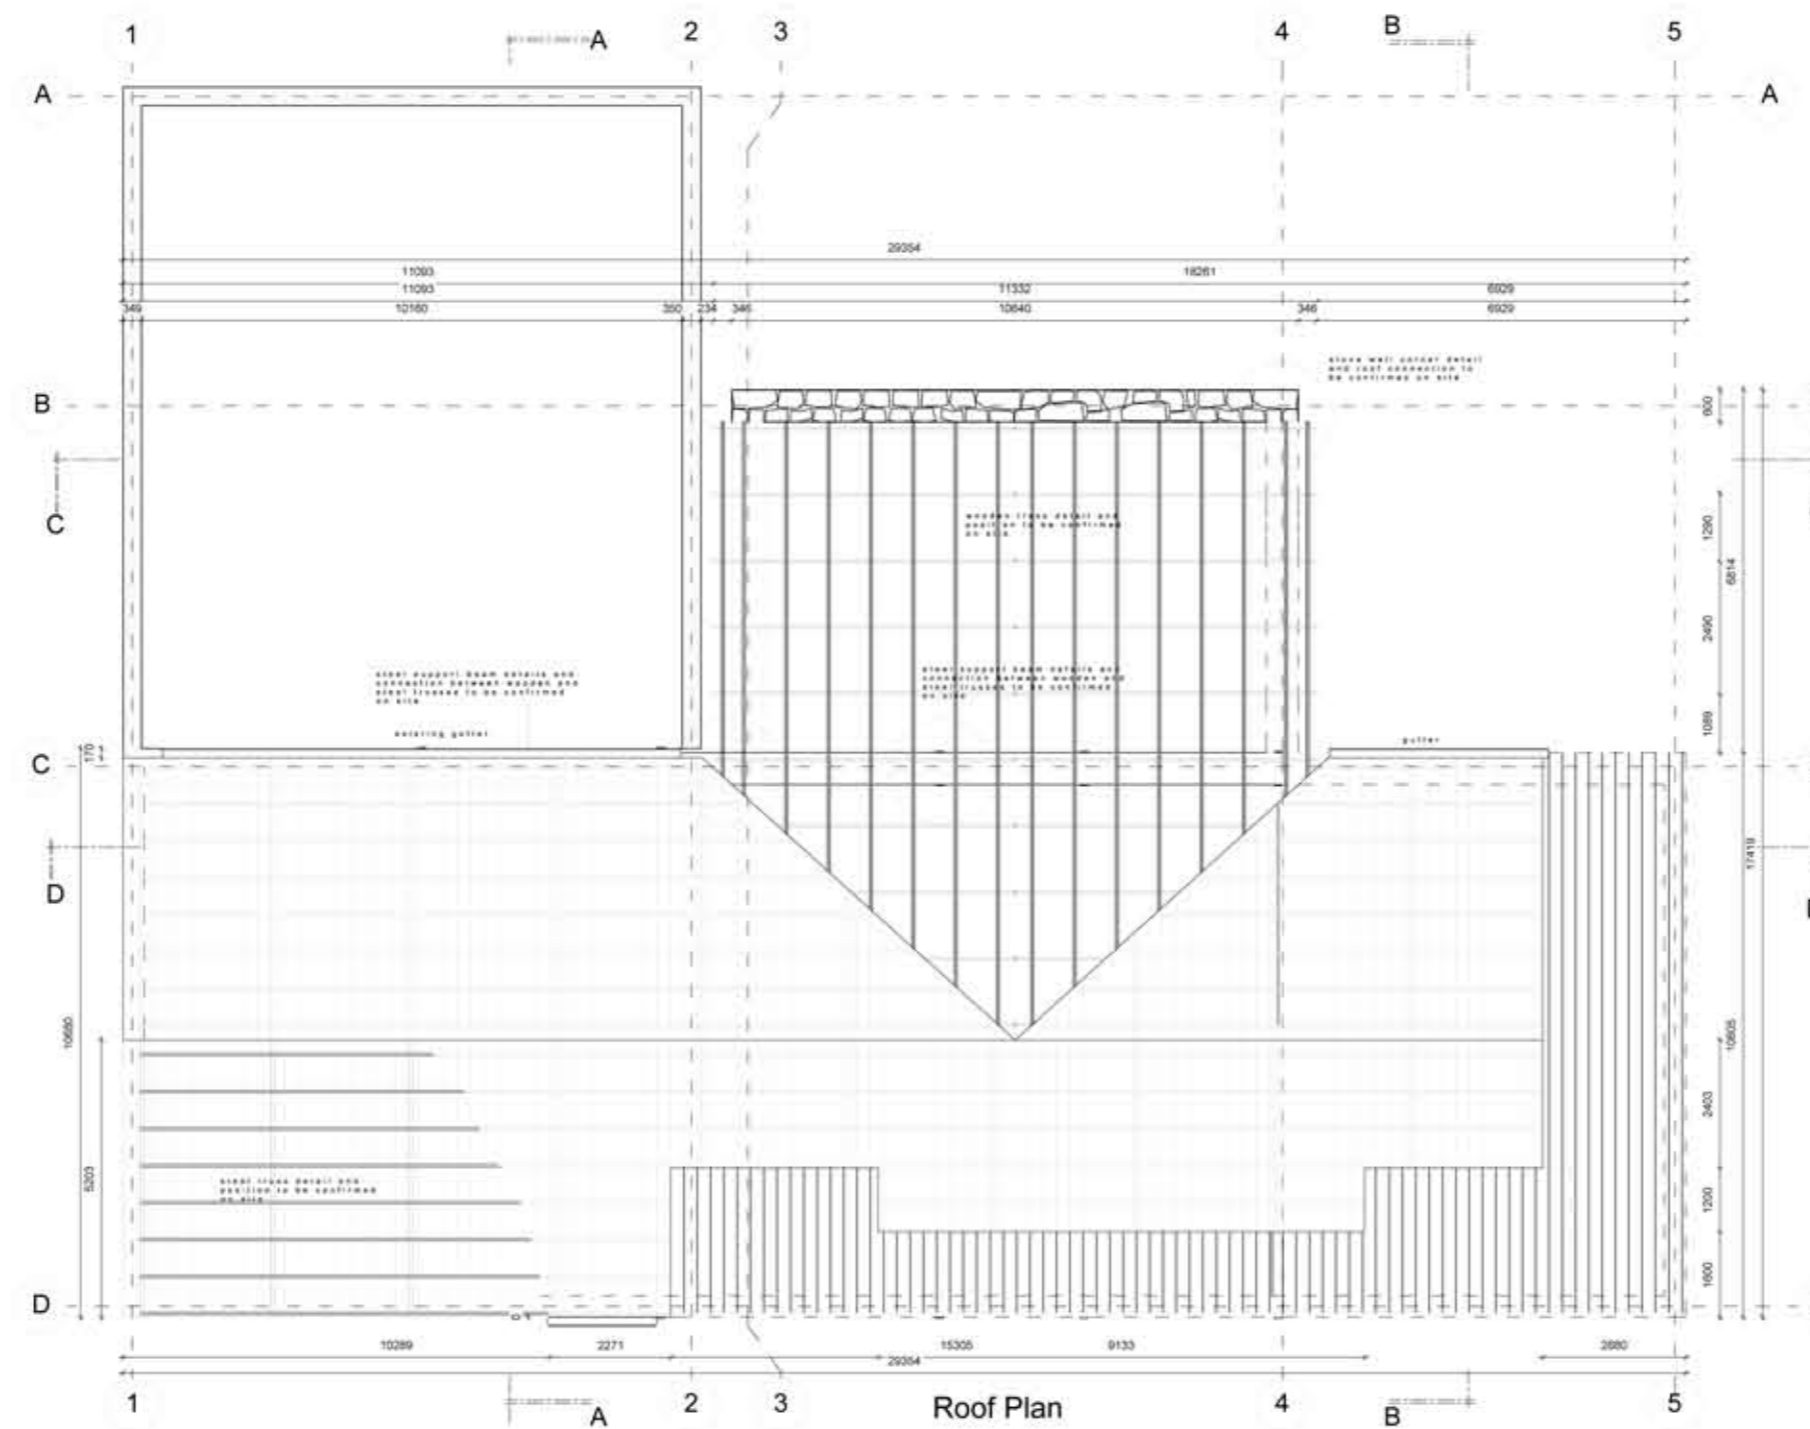

Roof Plan
SCALE 1:100 @ A1

- All work is to be done in accordance with the National Building Regulations.
- All materials and workmanship are to comply with the relevant S.A.S.S codes.
- This drawing is not to be scaled. Figured dimensions to be used. All dimensions are in millimeters unless otherwise stated.
- This drawing must be read in conjunction with all other the relevant drawings and specifications.
- All dimensions and levels must be checked on site by the contractor before putting work in.
- Any discrepancies on the drawings are to be brought to the architects attention by the contractor before putting work in.
- The contractor must obtain the architects' written confirmation of any instructions which involve a variation to the contract before putting work in hand.
- All voids, suspended ceilings and partitions to be radent proof in accordance with the Government radent proofing regulations.
- All mechanical and electrical work is to be done in accordance with the National Building Regulations.
- Contractors and sub-contractors are to check all site dimensions and levels before commencing work.
- Figured dimensions to be taken in preference to scale dimensions.
- The architects are to be notified of any variations.
- The design of this drawing is the copyright of the architects.
- Each contractor shall be responsible for ensuring the structural stability of all components of his work and ascertain that the main structure is capable of supporting all loads applied thereto.
- Brickwork ties & central joint by structural engineer

NO	DATE	DESCRIPTION	BY
A	2014.02.26	ISSUED FOR INFORMATION	MS

NO	DATE	DESCRIPTION	BY
A	2014.02.26	ISSUED FOR INFORMATION	MS



CONSULTANTS	service	contact
IDT	implementing agent	ALICE DAVILA ANDERSON tel: 011 488 1987 email: idt@idtdt.co.za
MRA	architect	STYL MASHABANE tel: 011 488 1987 cell: 082 99 88414 john@mashabane.co.za
	architect	DAVID BRADY tel: 011 488 1987 cell: 082 99 88414 david@mashabane.co.za
USO CONSULTING	civil engineer/ wpt services	ROBERT COOKE tel: 011 488 1987 cell: 082 99 88414 robert@usoconsulting.co.za
THEMBA CONSULTING	structural engineer	DAVE BAYNE tel: 011 488 1987 cell: 082 99 88414 dave@thembaconsulting.co.za
DHLASE	mechanical engineer	DAVE COOPER tel: 011 488 1987 cell: 082 99 88414 dave@dhlase.co.za
	electrical engineer	DAVID KEMANE tel: 011 488 1987 cell: 082 99 88414 david@dhlase.co.za
MMQS	quantity surveyor	DAVID KEMANE tel: 011 488 1987 cell: 082 99 88414 david@mmqs.co.za

APPROVALS	SIGNATURES




Project title: **Taung skull heritage site**
PLAN OF POWER HOUSE
FOR TENDER

Scale: 1:100 @ A1 | Revision: MS | Date: 2014.02.26


Drawing number: **265_PH_CD-101** | Revision no: **A**

Project no: 265 | Project: TAUNG SKULL HERITAGE

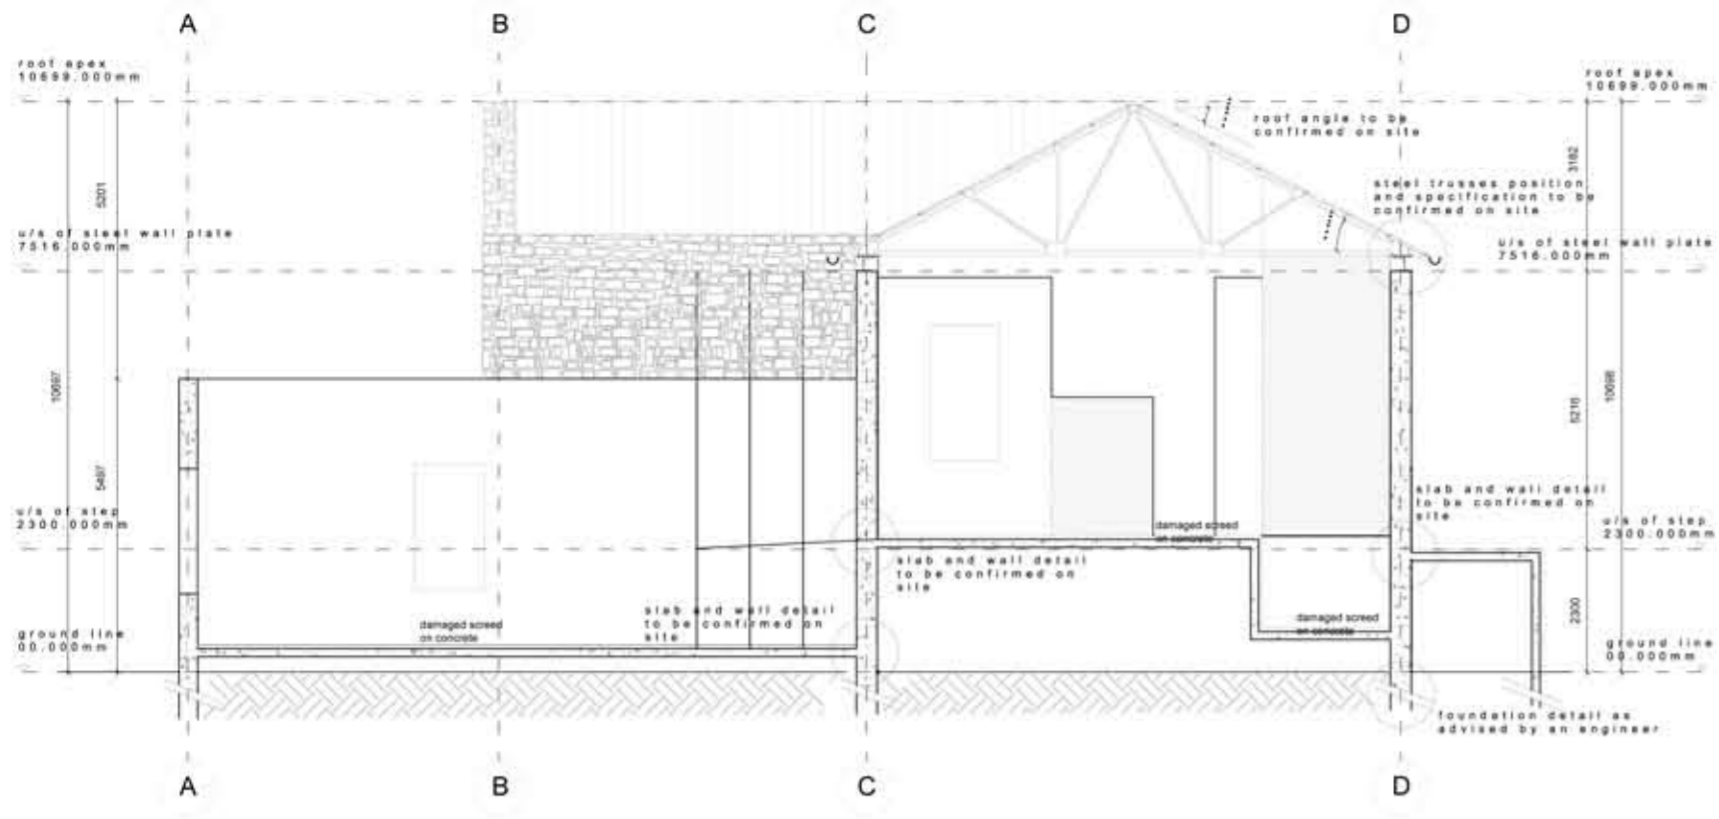


Section AA

SCALE 1:100 @ A1

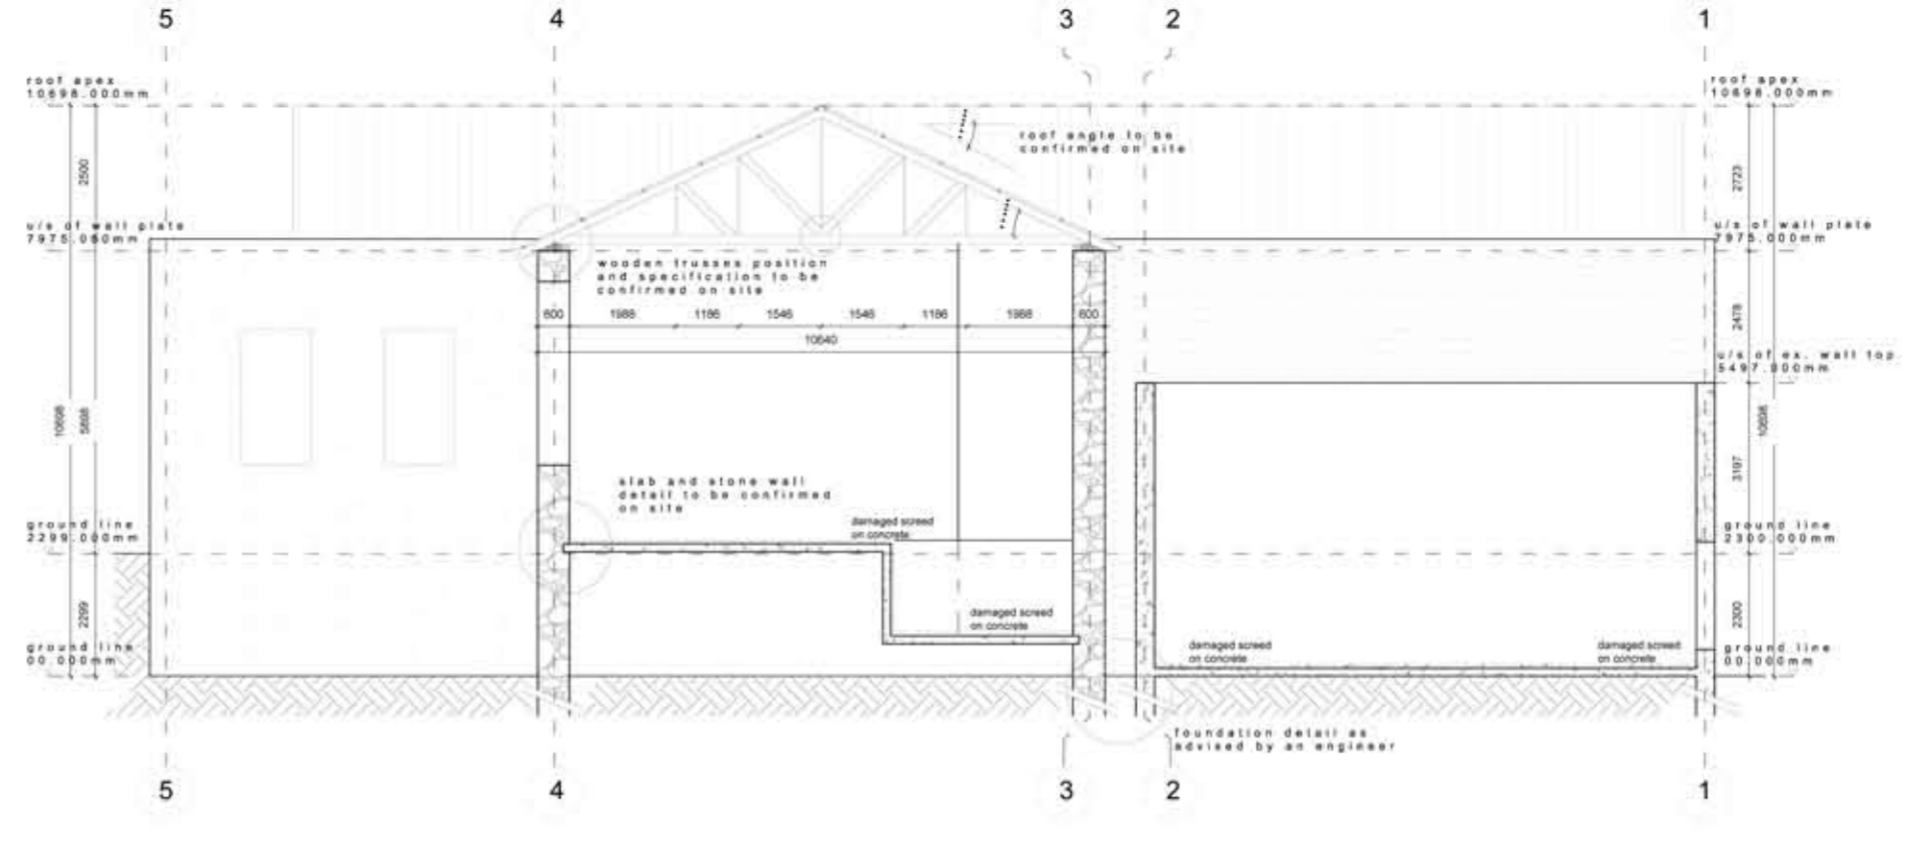


Section CC

SCALE 1:100 @ A1

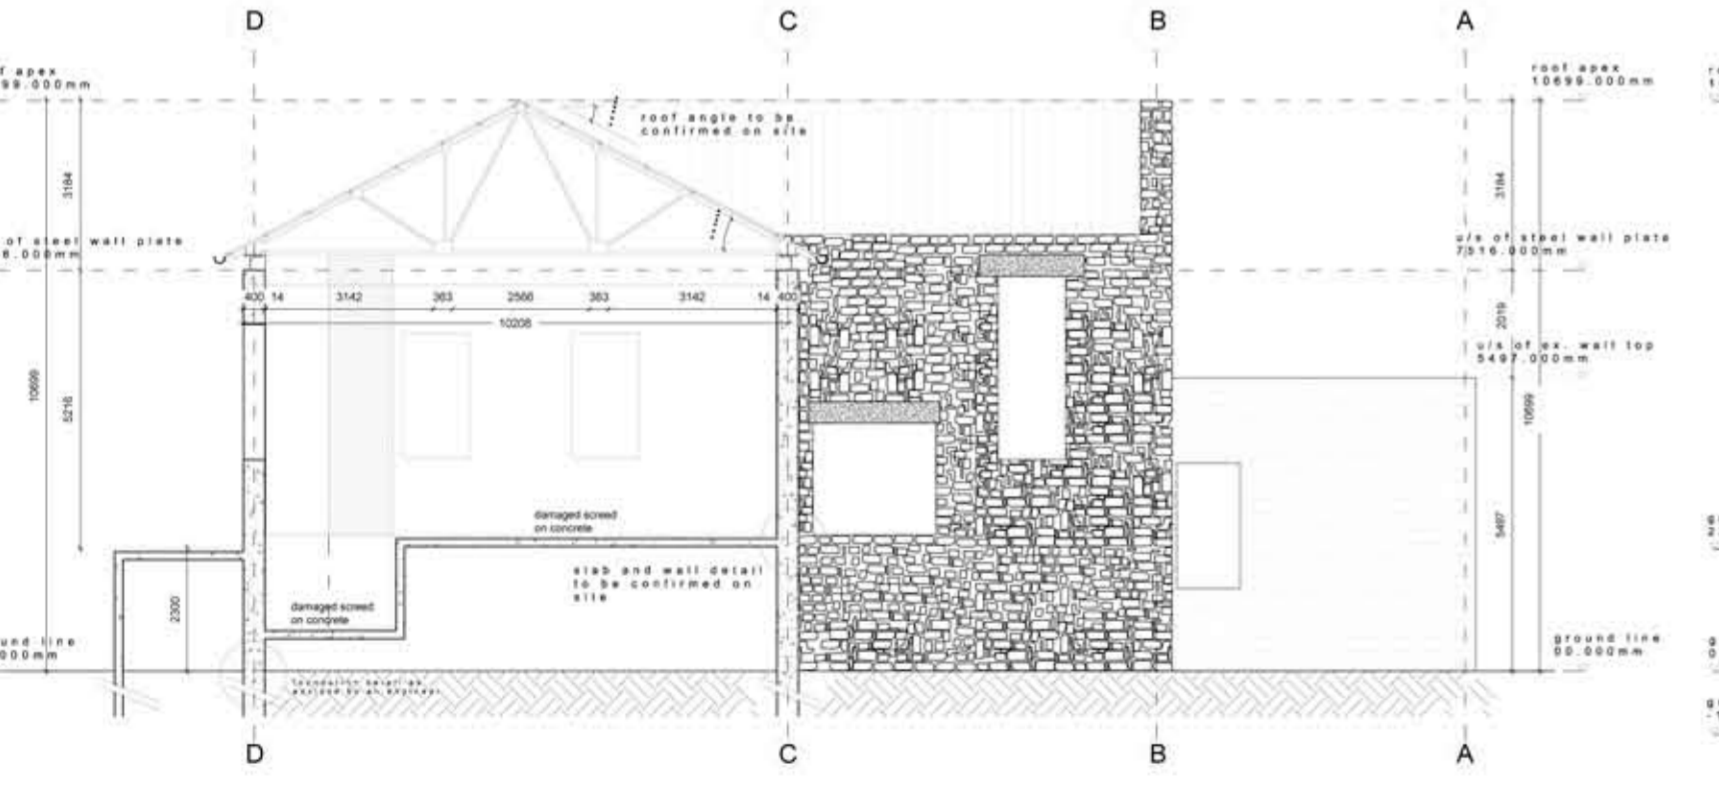

Section BB

SCALE 1:100 @ A1

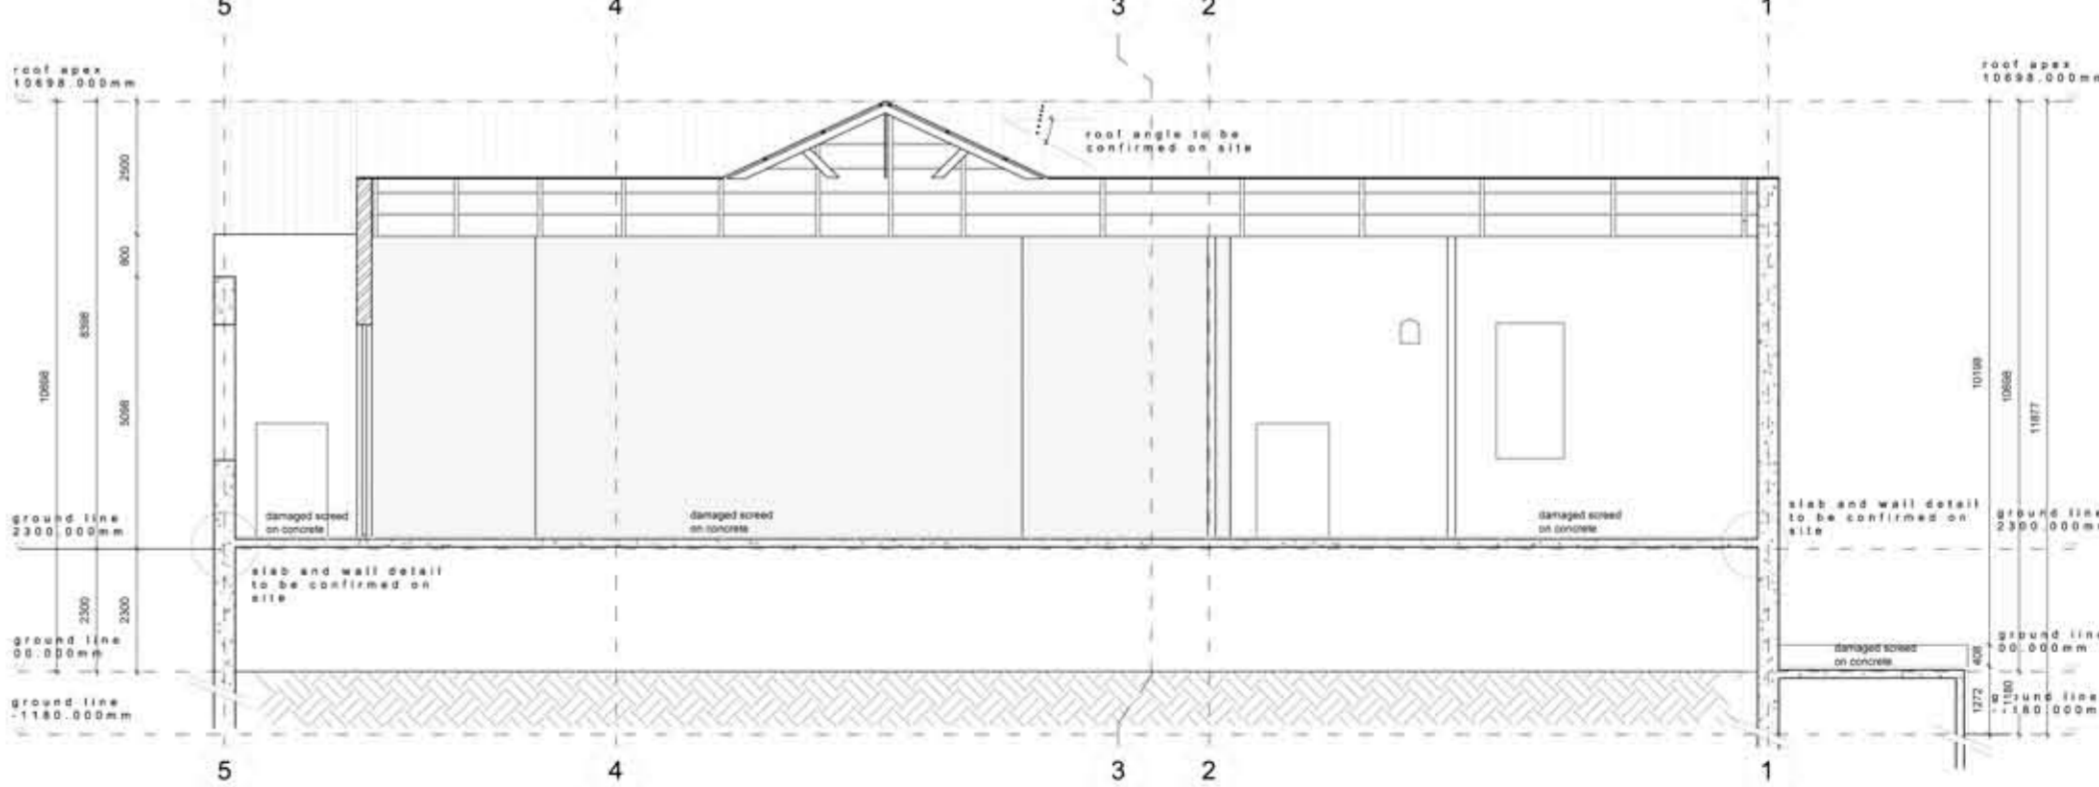

Section DD

SCALE 1:100 @ A1

- notes
- All work is to be done in accordance with the National Building Regulations.
 - All materials and workmanship are to comply with the relevant S.A.S codes.
 - This drawing is not to be scaled. Figured dimensions to be used. All dimensions are in millimeters unless otherwise stated.
 - This drawing must be read in conjunction with all other the relevant drawings and specifications.
 - All dimensions and levels must be checked on site by the contractor before putting work in.
 - Any discrepancies on the drawings are to be brought to the architects attention by the contractor before putting work in.
 - The contractor must obtain the architects' written confirmation of any instructions which involve a variation to the contract before putting work in hand.
 - All voids, suspended ceilings and partitions to be rodent proof in accordance with the Government rodent proofing regulations.
 - All mechanical and electrical work is to be done in accordance with the National Building Regulations.
 - Contractors and sub-contractors are to check all site dimensions and levels before commencing work.
 - Figured dimensions to be taken in preference to scale dimensions.
 - The architects are to be notified of any variations.
 - The design of this drawing is the copyright of the architects.
 - Each contractor shall be responsible for ensuring the structural stability of all components of his work and ascertain that the main structure is capable of supporting all loads applied thereto.
 - Brickwork ties & central joint by structural engineer

revisions

NO	DATE	DESCRIPTION	BY
A	2014.02.26	ISSUED FOR INFORMATION	MS

client THE INDEPENDENT DEVELOPMENT TRUST

architects mashabane rose associates

architects urban designers planners
Tel +27 11 488 1087 Fax +27 11 488 1087 mra@mrarose.co.za www.mraronline.co.za

CONSULTANTS

CONSULTANTS	SERVICE	CONTACT
IDT	Engineering design	ALBERT DUTKA-BANDJONE Tel: 011 488 1087 Fax: 011 488 1087 www.idt.co.za
MRA	Architect	DELL MASHABANE Tel: 011 488 1087 Fax: 011 488 1087 www.mraronline.co.za
	Structural	DAVID RALPH Tel: 011 488 1087 Fax: 011 488 1087 www.mraronline.co.za
ILD CONSULTING	Civil engineer and services	ROBERT SCOTT Tel: 011 488 1087 Fax: 011 488 1087 www.ild.co.za
THEMBA CONSULTING	Structural engineer	THEMBA MATHIBAZI Tel: 011 488 1087 Fax: 011 488 1087 www.themba.co.za
DHLASE	Mechanical engineer	DAVID DHLASE Tel: 011 488 1087 Fax: 011 488 1087 www.dhlase.co.za
	Electrical engineer	DAVID DHLASE Tel: 011 488 1087 Fax: 011 488 1087 www.dhlase.co.za
MMGS	Quantity surveyor	MMGS GROUP Tel: 011 488 1087 Fax: 011 488 1087 www.mmgs.co.za




drawing title: **Taug skull heritage site**
SECTIONS OF POWER HOUSE
FOR TENDER

scale: 1:100@A1 drawn: MS first issue: 2014.02.26


drawing number: **265_PH_CD-200** revision no: **A**

project no: 265 project: TAUNG SKULL HERITAGE

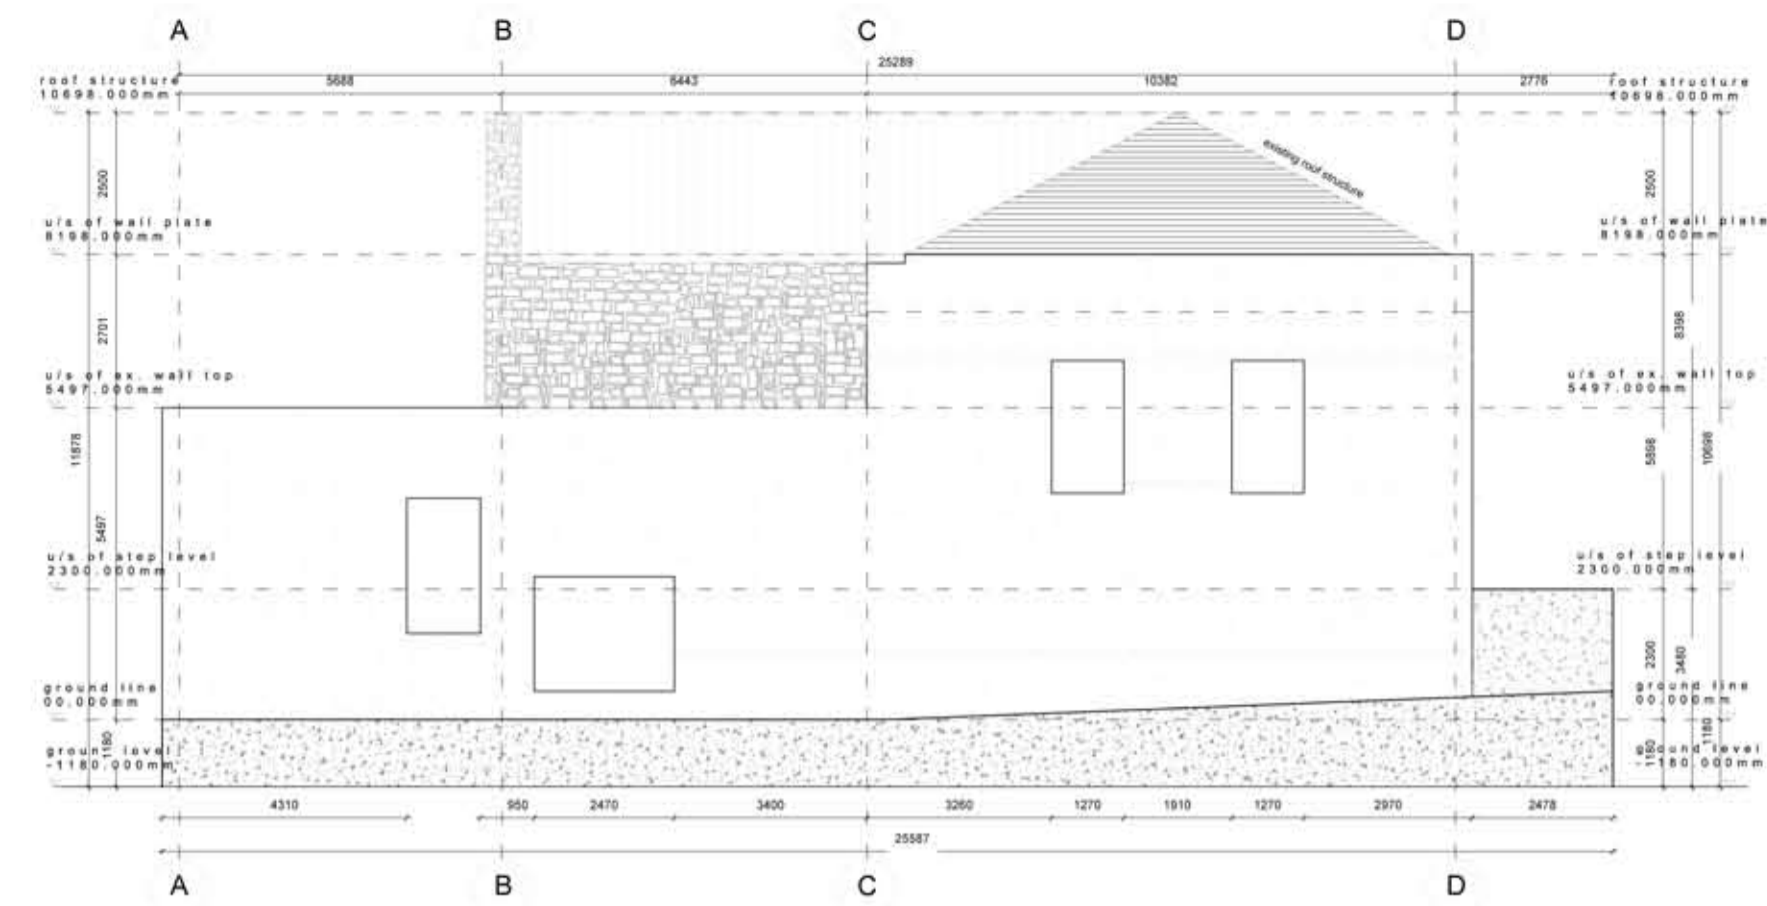


South West Elevation

SCALE 1:100 @ A1

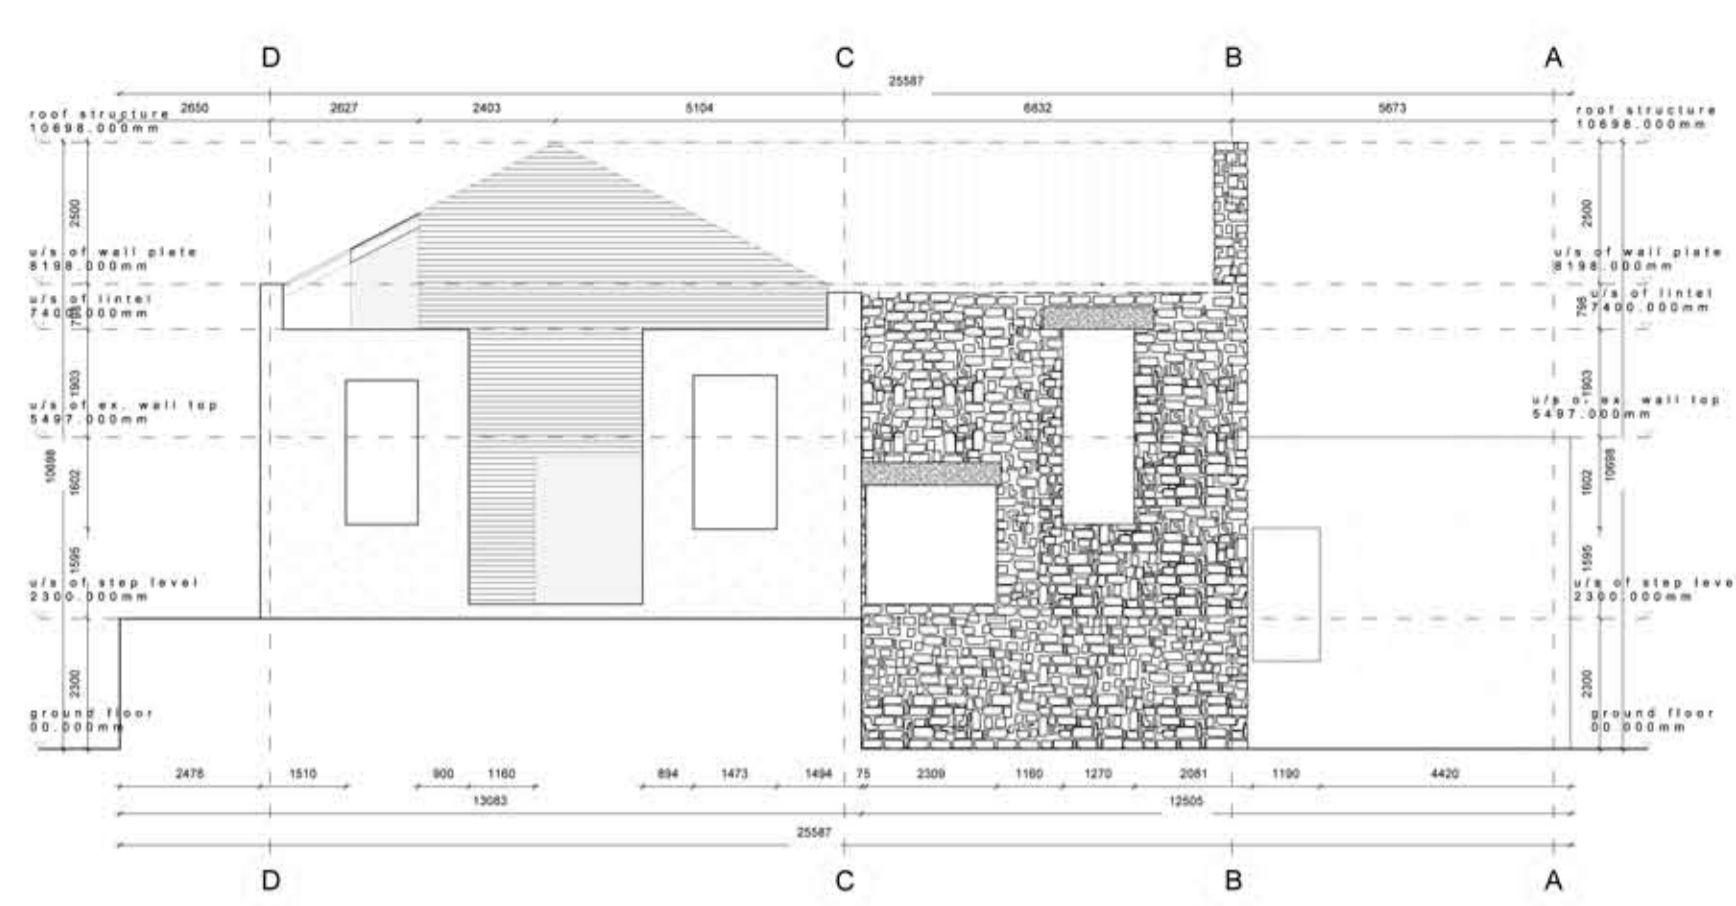


North East Elevation

SCALE 1:100 @ A1

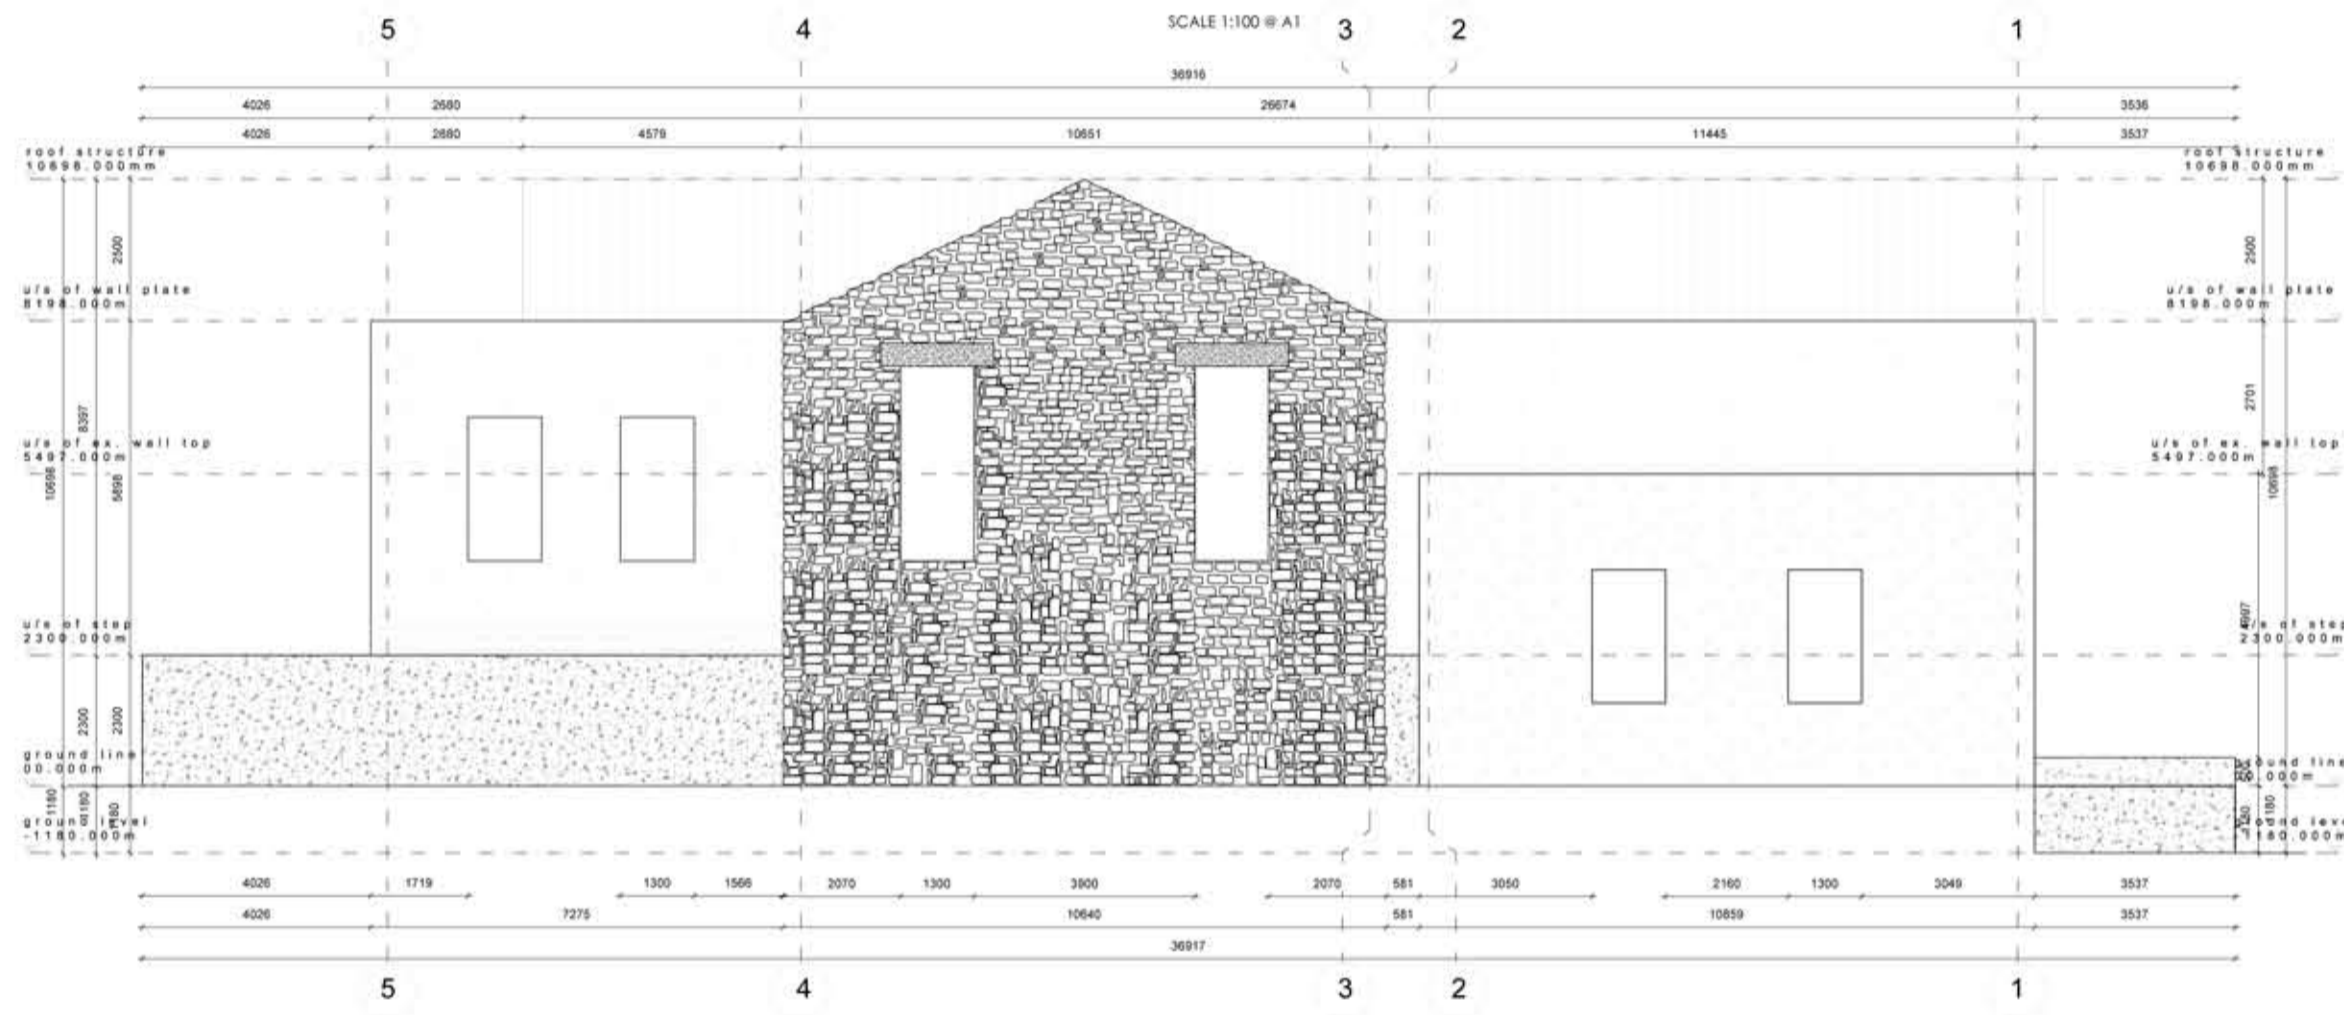

North West Elevation

SCALE 1:100 @ A1

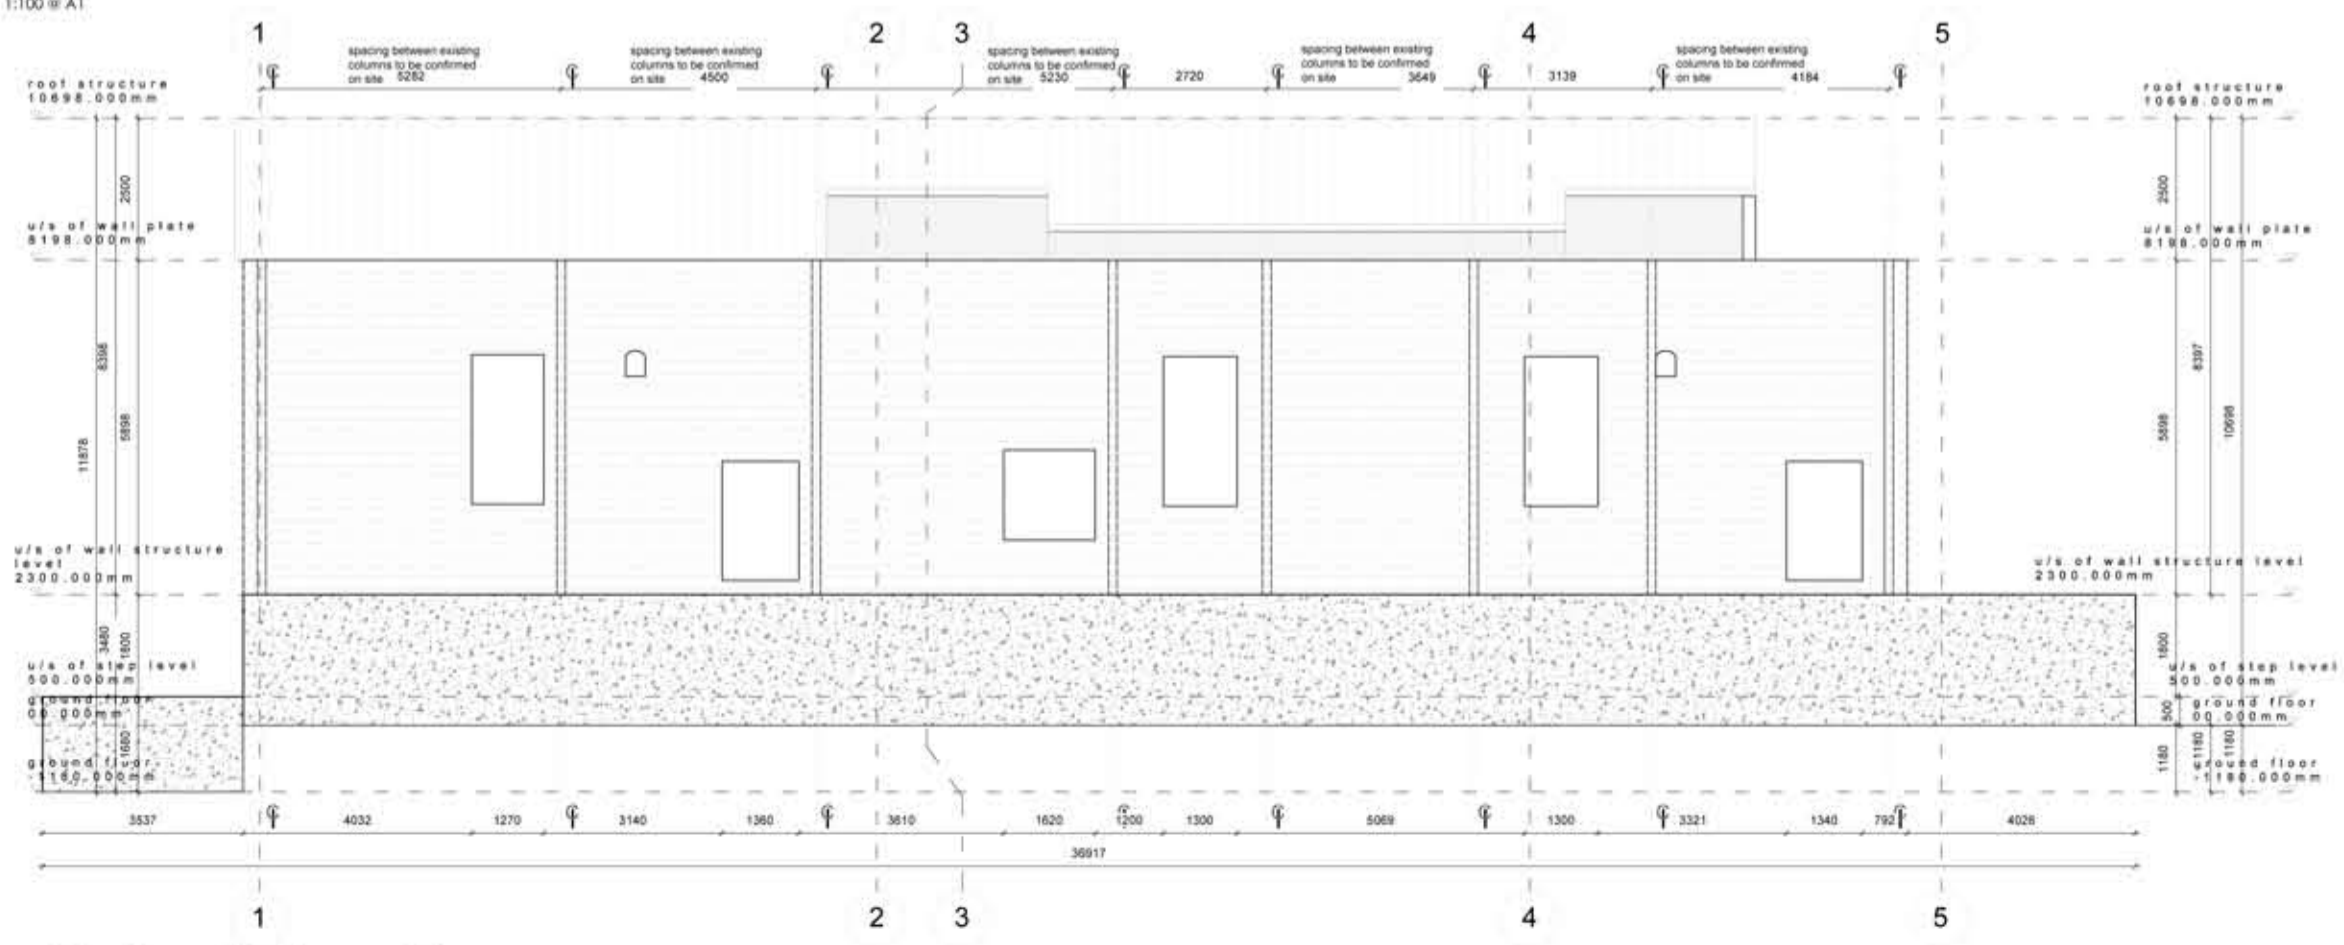

South East Elevation

SCALE 1:100 @ A1

- All work is to be done in accordance with the National Building Regulations.
- All materials and workmanship are to comply with the relevant S.A.S. codes.
- This drawing is not to be scaled. Figured dimensions to be used. All dimensions are in millimeters unless otherwise stated.
- This drawing must be read in conjunction with all other the relevant drawings and specifications.
- All dimensions and levels must be checked on site by the contractor before putting work in.
- Any discrepancies on the drawings are to be brought to the architects attention by the contractor before putting work in.
- The contractor must obtain the architects' written confirmation of any instructions which involve a variation to the contract before putting work in hand.
- All voids, suspended ceilings and partitions to be rodent proof in accordance with the Government rodent proofing regulations.
- All mechanical and electrical work is to be done in accordance with the National Building Regulations.
- Contractors and sub-contractors are to check all site dimensions and levels before commencing work.
- Figured dimensions to be taken in preference to scale dimensions.
- The architects are to be notified of any variations.
- The design of this drawing is the copyright of the architects.
- Each contractor shall be responsible for ensuring the structural stability of all components of his work and ascertain that the main structure is capable of supporting all loads applied thereto.
- Brickwork ties & central joint by structural engineer

NO	DATE	DESCRIPTION	BY
A	2014.02.26	ISSUED FOR INFORMATION	MS



CONSULTANTS	SERVICE	CONTACT
IDT	Implementing agent	ALRED LAPALA BANGDRE Tel: +27 11 486 1057 Fax: +27 11 486 1057
MRA	architect	PAUL MASHABANE Tel: +27 11 486 1057 Fax: +27 11 486 1057
	architect	CHRISTY BALDWIN Tel: +27 11 486 1057 Fax: +27 11 486 1057
HISO CONSULTING	civil engineer/ wet services	ROBERT DODD Tel: +27 11 486 1057 Fax: +27 11 486 1057
THEMBA CONSULTING	structural engineer	KARL BAERT Tel: +27 11 486 1057 Fax: +27 11 486 1057
DINLASE	mechanical engineer	SHARON COOPER Tel: +27 11 486 1057 Fax: +27 11 486 1057
	electrical engineer	SHARON COOPER Tel: +27 11 486 1057 Fax: +27 11 486 1057
MAGS	quantity surveyor	SHARON COOPER Tel: +27 11 486 1057 Fax: +27 11 486 1057

APPROVALS	SIGNATURES



Drawing title		Taung skull heritage site	
		ELEVATIONS OF POWER HOUSE	
		FOR TENDER	
Scale	1:100 @ A1	Drawn	MS
Project No.	265	Project	TAUNG SKULL HERITAGE
Drawing number	265_PH_CD-300	Revision No.	A