

**SITE LOCALITY MAP:
RIETPAN**



vodacom

PROJECT DETAILS

SITE NAME: RIETPAN
SITE NUMBER: BS 0151974

PROPERTY DESCRIPTION

**PORTION 28 OF THE FARM
GROENFONTEIN 395 IR**

LOCAL AUTHORITY

LESEDI LOCAL MUNICIPALITY

NOTES

Latitude: 26° 32' 27.19" S
Longitude: 28° 30' 33.43" E
Height above sea level (HASL): 1671m
Mast height: 45m
Mast type: **Lattice Mast**
Site footprint: 10m x 10m

CONTACT INFORMATION


VODACOM: Busi Khoza 082 454 6114
TOWN PLANNERS: Umsebe 013 752 4710

Legend

- Site
- Local Municipality

PLAN NO: P2660_01
DATE: March 2019
SCALE: 1:250 000

UMSEBE
Development Planners
SPATIAL PLANNING FACILITATION
PROJECT MANAGEMENT GIS
Suite 2 39 Elmke Street P.O. Box 12367
Nelspruit 1200
Tel: 013 752 4710 Fax: 013 752 2970
www.umsebe.co.za

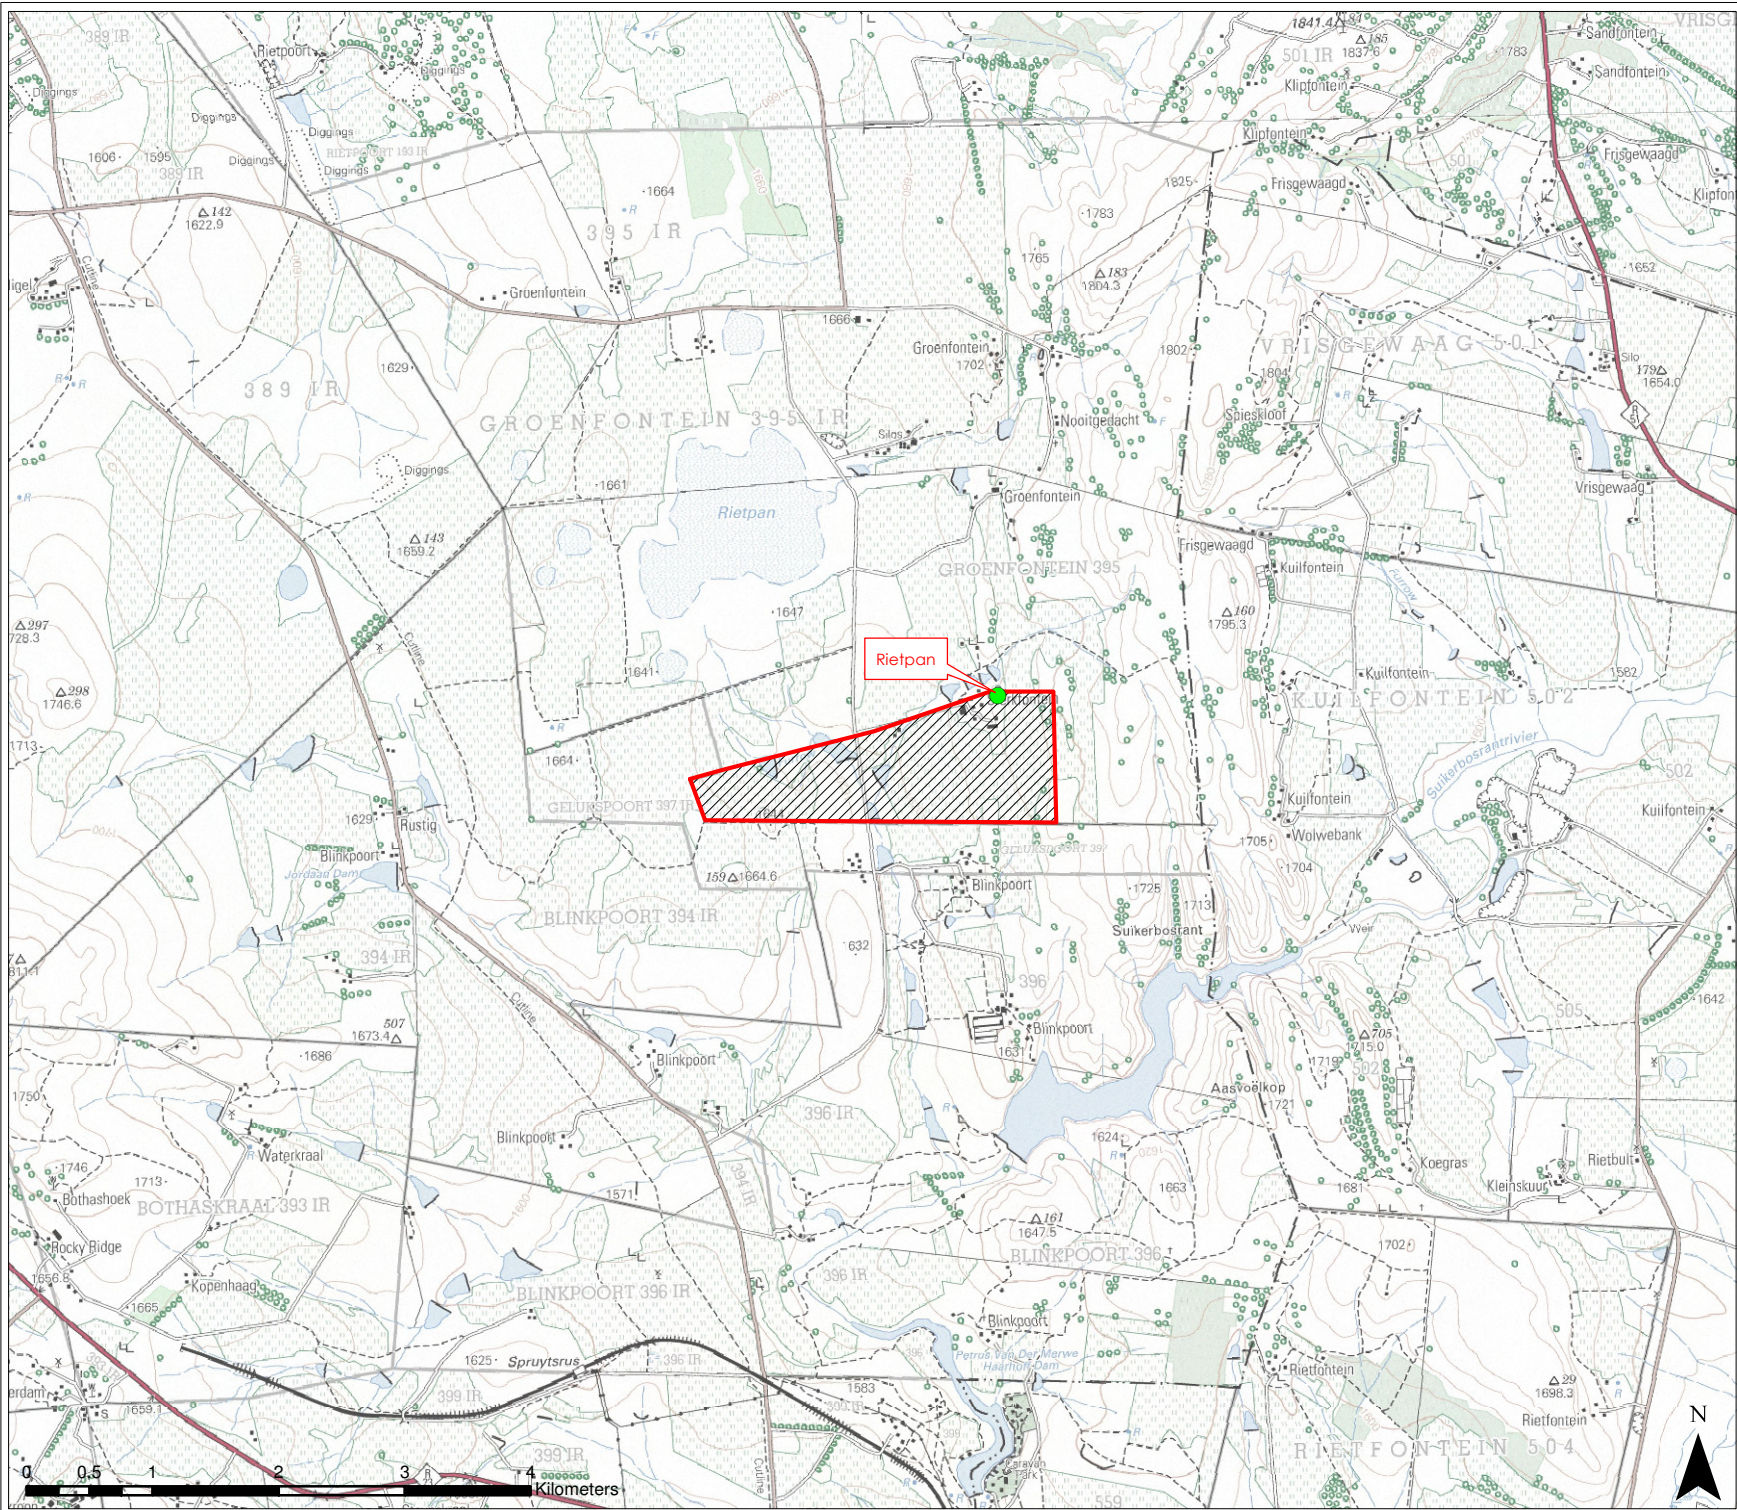

**TOPOGRAPHIC MAP:
RIETPAN**



vodacom

PROJECT DETAILS

SITE NAME: RIETPAN
SITE NUMBER: BS 0151974

PROPERTY DESCRIPTION

**PORTION 28 OF THE FARM
GROENFONTEIN 395 IR**

LOCAL AUTHORITY

LESEDI LOCAL MUNICIPALITY

NOTES

Latitude: 26° 32' 27.19" S
Longitude: 28° 30' 33.43" E

Height above sea level (HASL): 1671m
Mast height: 45m
Mast type: **Lattice Mast**
Site footprint: 10m x 10m

CONTACT INFORMATION

VODACOM: Busi Khoza 082 454 6114
TOWN PLANNERS: Umsebe 013 752 4710

Legend

- Site
- Ptn 28
- Land parcels


PLAN NO: P2660_02

DATE: March 2019

SCALE: 1:60 000



**SPATIAL PLANNING FACILITATION
PROJECT MANAGEMENT GIS**
Suite 2 39 Elmke Street P.O. Box 12367
Nelspruit 1200
Tel: 013 752 4710 Fax: 013 752 2970
www.umsebe.co.za

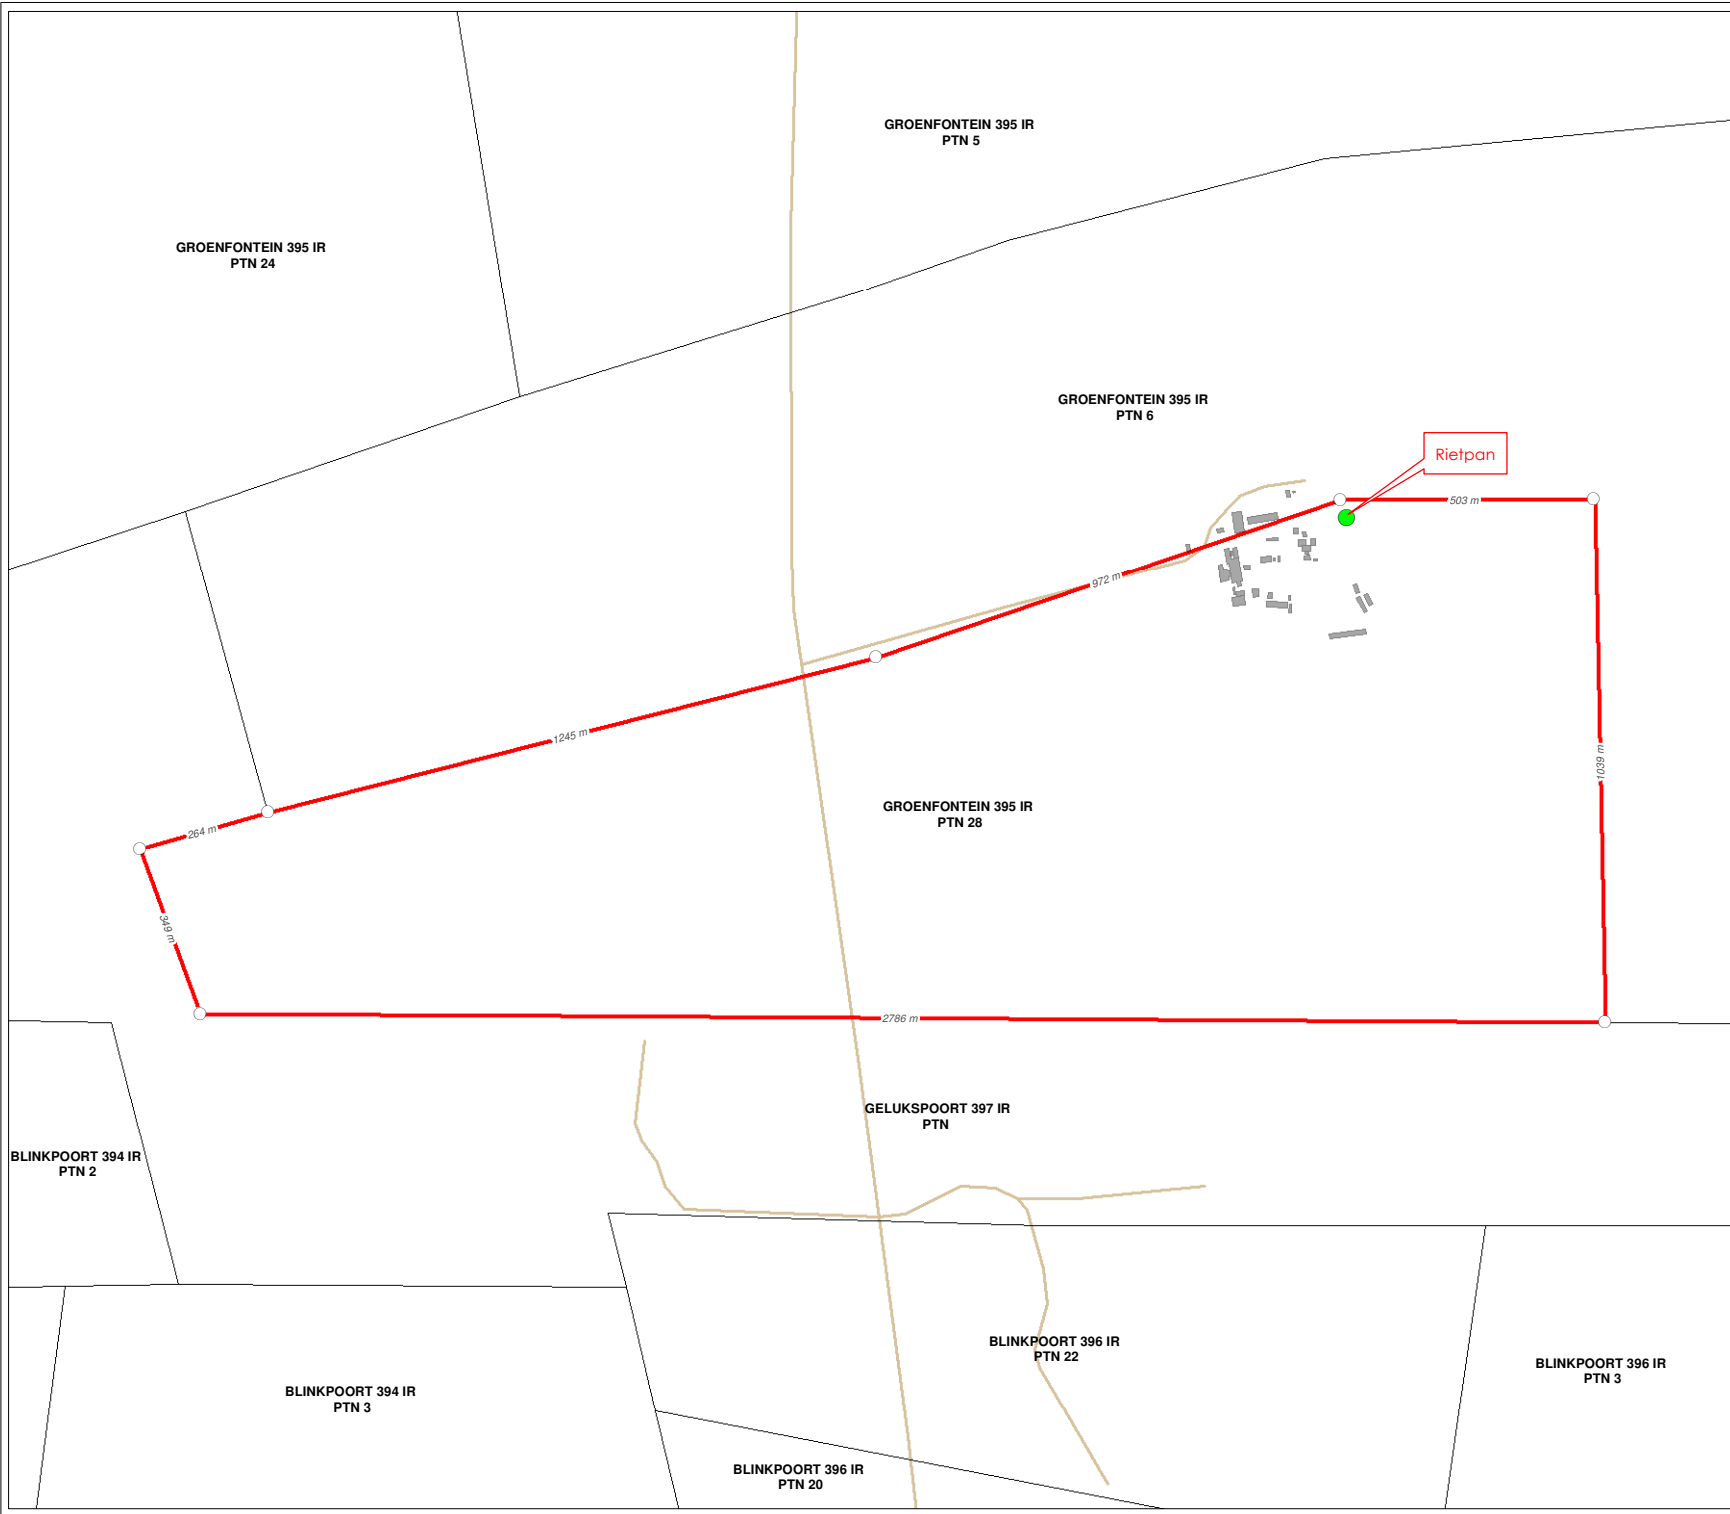

CADASTRAL INFORMATION:
RIETPAN



vodacom

PROJECT DETAILS

SITE NAME: RIETPAN
SITE NUMBER: BS 0151974

PROPERTY DESCRIPTION

**PORTION 28 OF THE FARM
GROENFONTEIN 395 IR**

LOCAL AUTHORITY

LESEDI LOCAL MUNICIPALITY

NOTES

Latitude: 26° 32' 27.19" S
Longitude: 28° 30' 33.43" E
Height above sea level (HASL): 1671m
Mast height: 45m
Mast type: **Lattice Mast**
Site footprint: 10m x 10m

CONTACT INFORMATION

VODACOM: Busi Khoza 082 454 6114
TOWN PLANNERS: Umsebe 013 752 4710


Legend

- Site
- Ptn 28
- Farm portions
- Buildings

PLAN NO: P2660_03
DATE: March 2019
SCALE: 1:15 000

UMSEBE
Development Planners
SPATIAL PLANNING FACILITATION
PROJECT MANAGEMENT GIS
Suite 2 39 Elmke Street P.O. Box 12367
Nelspruit 1200
Tel: 013 752 4710 Fax: 013 752 2970
www.umsebe.co.za

PORTION 28 OF THE FARM
GROENFONTEIN 395 IR

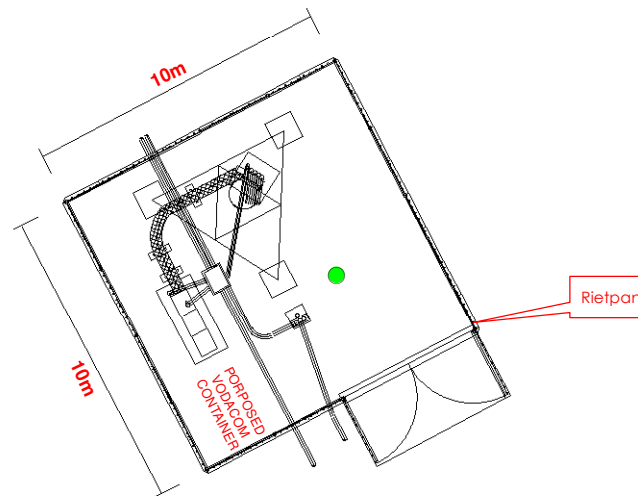

0 0.002 0.004 0.008 0.012 0.016 Kilometers

SITE PLAN: RIETPAN



PROJECT DETAILS

SITE NAME: RIETPAN
SITE NUMBER: BS 0151974

PROPERTY DESCRIPTION

**PORTION 28 OF THE FARM
GROENFONTEIN 395 IR**

LOCAL AUTHORITY

LESEDI LOCAL MUNICIPALITY

NOTES

Latitude: 26° 32' 27.19" S
Longitude: 28° 30' 33.43" E

Height above sea level (HASL): 1671m
Mast height: 45m
Mast type: **Lattice Mast**
Site footprint: 10m x 10m

CONTACT INFORMATION

VODACOM: Busi Khoza 082 454 6114
TOWN PLANNERS: Umsebe 013 752 4710

Legend


- Ptn 28
- Land parcels

PLAN NO: P2660_04

DATE: March 2019

SCALE: 1:250



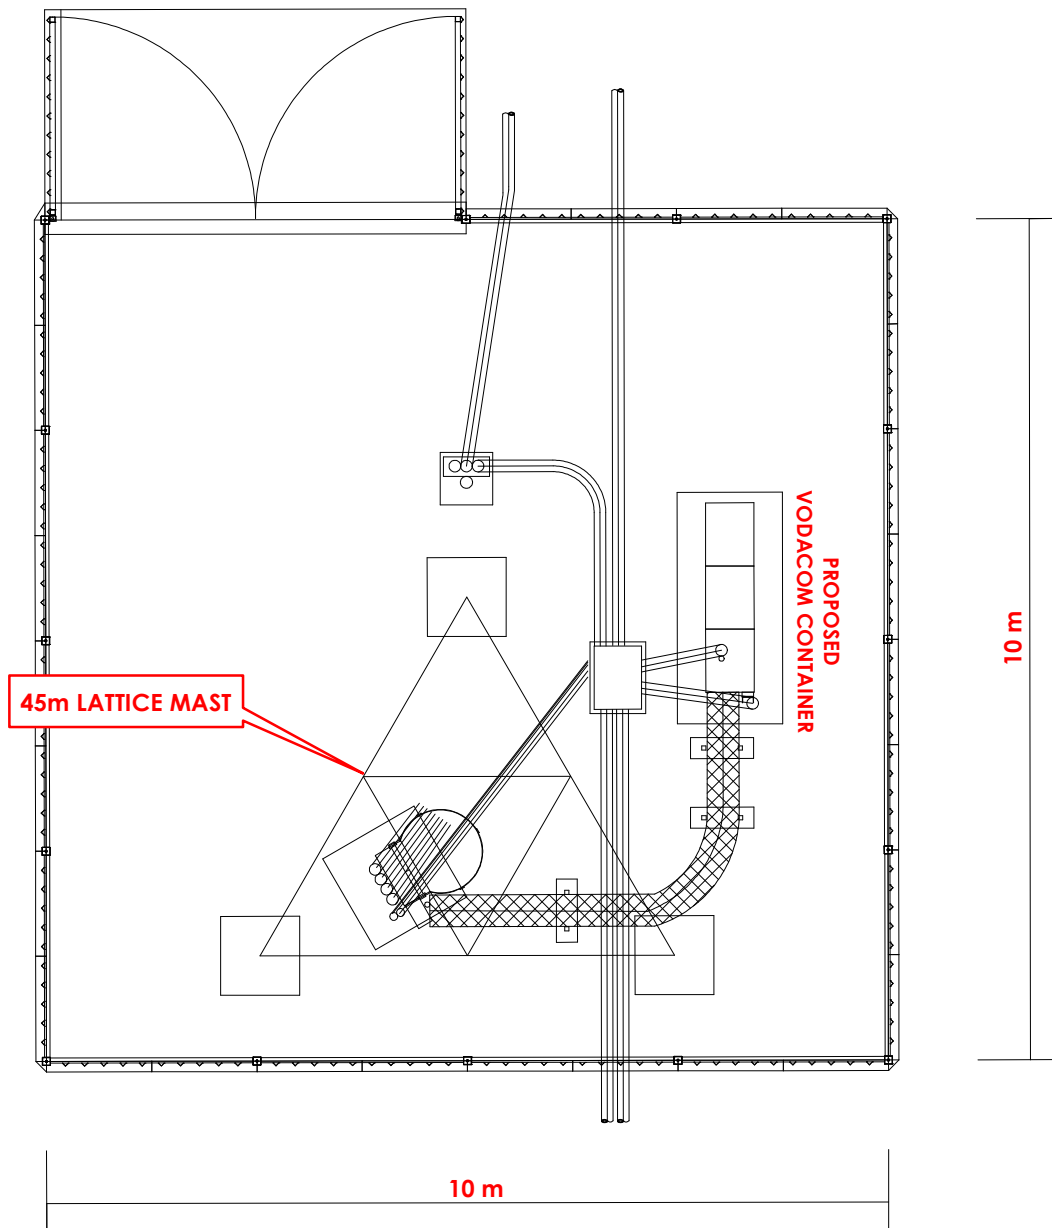

**LATTICE MAST LAYOUT:
RIETPAN**



vodacom

PROJECT DETAILS

SITE NAME: RIETPAN
SITE NUMBER: BS 0151974

PROPERTY DESCRIPTION

**PORTION 28 OF THE FARM
GROENFONTEIN 395 IR**

LOCAL AUTHORITY

LESEDI LOCAL MUNICIPALITY

NOTES

Latitude: 26° 32' 27.19" S
Longitude: 28° 30' 33.43" E

Height above sea level (HASL): 1671m
Mast height: 45m
Mast type: Lattice Mast
Site footprint: 10m x 10m

CONTACT INFORMATION

VODACOM: Busi Khoza 082 454 6114
TOWN PLANNERS: Umsebe 013 752 4710

PLAN NO: P2660_05


DATE: March 2019

SCALE: 1:2 000



**SPATIAL PLANNING FACILITATION
PROJECT MANAGEMENT GIS**

Suite 2 39 Elmike Street P.O. Box 12367
Nelspruit 1200
Tel: 013 755 4710 Fax: 013 752 2970
www.umsebe.co.za

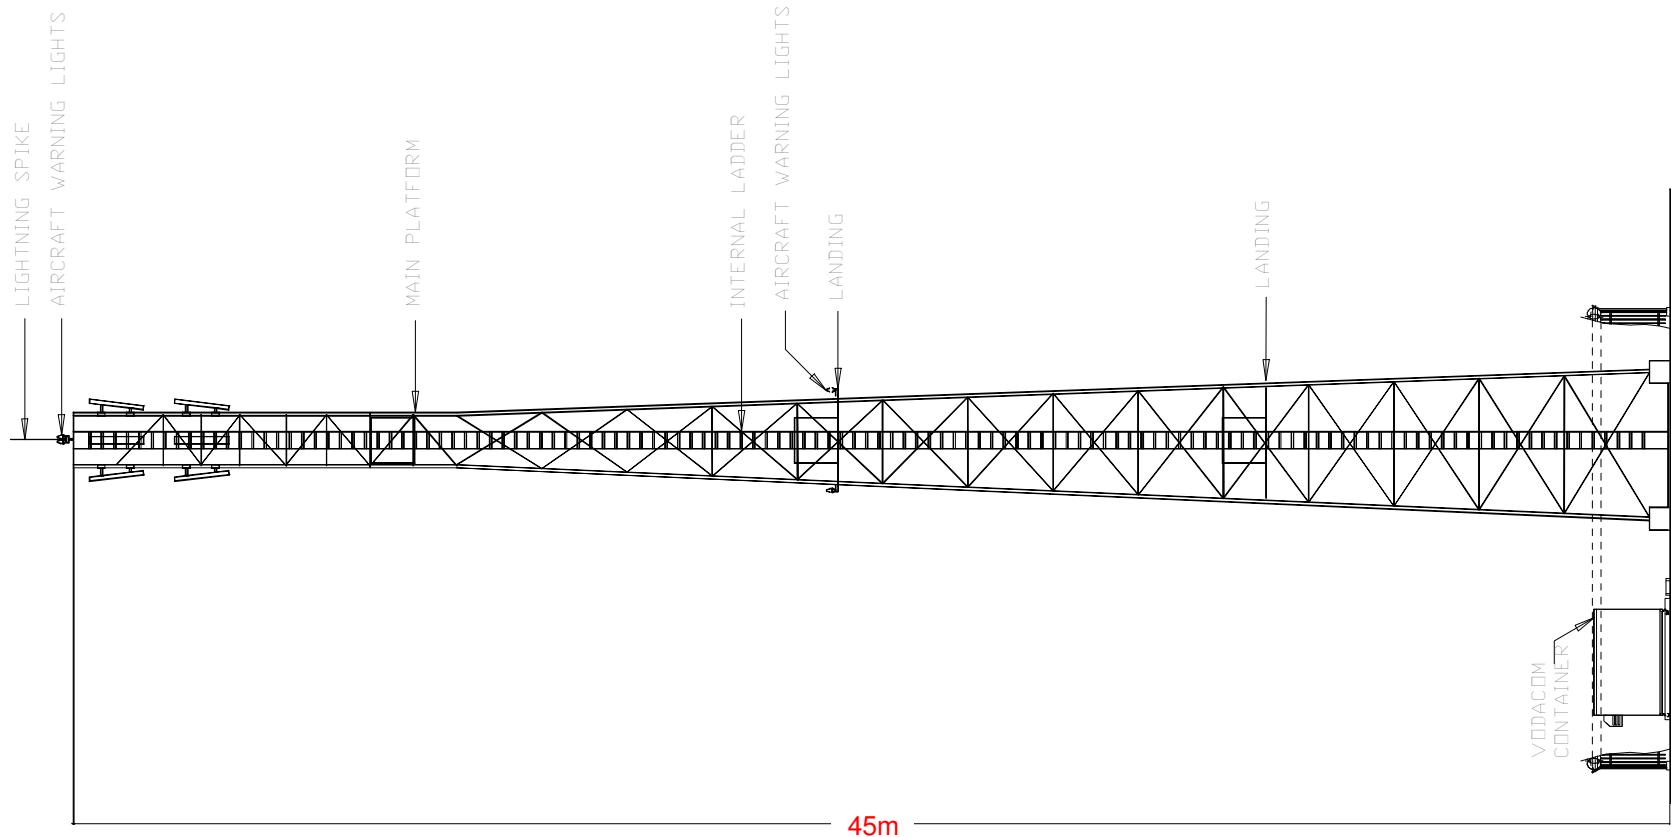

**LATTICE MAST ELEVATION:
RIETPAN**



vodacom

PROJECT DETAILS

SITE NAME: RIETPAN
SITE NUMBER: BS 0151974

PROPERTY DESCRIPTION

**PORTION 28 OF THE FARM
GROENFONTEIN 395 IR**

LOCAL AUTHORITY

LESEDI LOCAL MUNICIPALITY

NOTES

Latitude: 26° 32' 27.19" S
Longitude: 28° 30' 33.43" E

Height above sea level (HASL): 1671m
Mast height: 45m
Mast type: **Lattice Mast**
Site footprint: 10m x 10m

CONTACT INFORMATION

VODACOM: Busi Khoza 082 454 6114
TOWN PLANNERS: Umsebe 013 752 4710

PLAN NO: P2660_06


DATE: March 2019

SCALE: 1:227 734 983



**SPATIAL PLANNING FACILITATION
PROJECT MANAGEMENT GIS**

Suite 2 39 Elmke Street P.O. Box 12367
Nelspruit 1200
Tel: 013 752 4710 Fax: 013 752 2970
www.umsebe.co.za

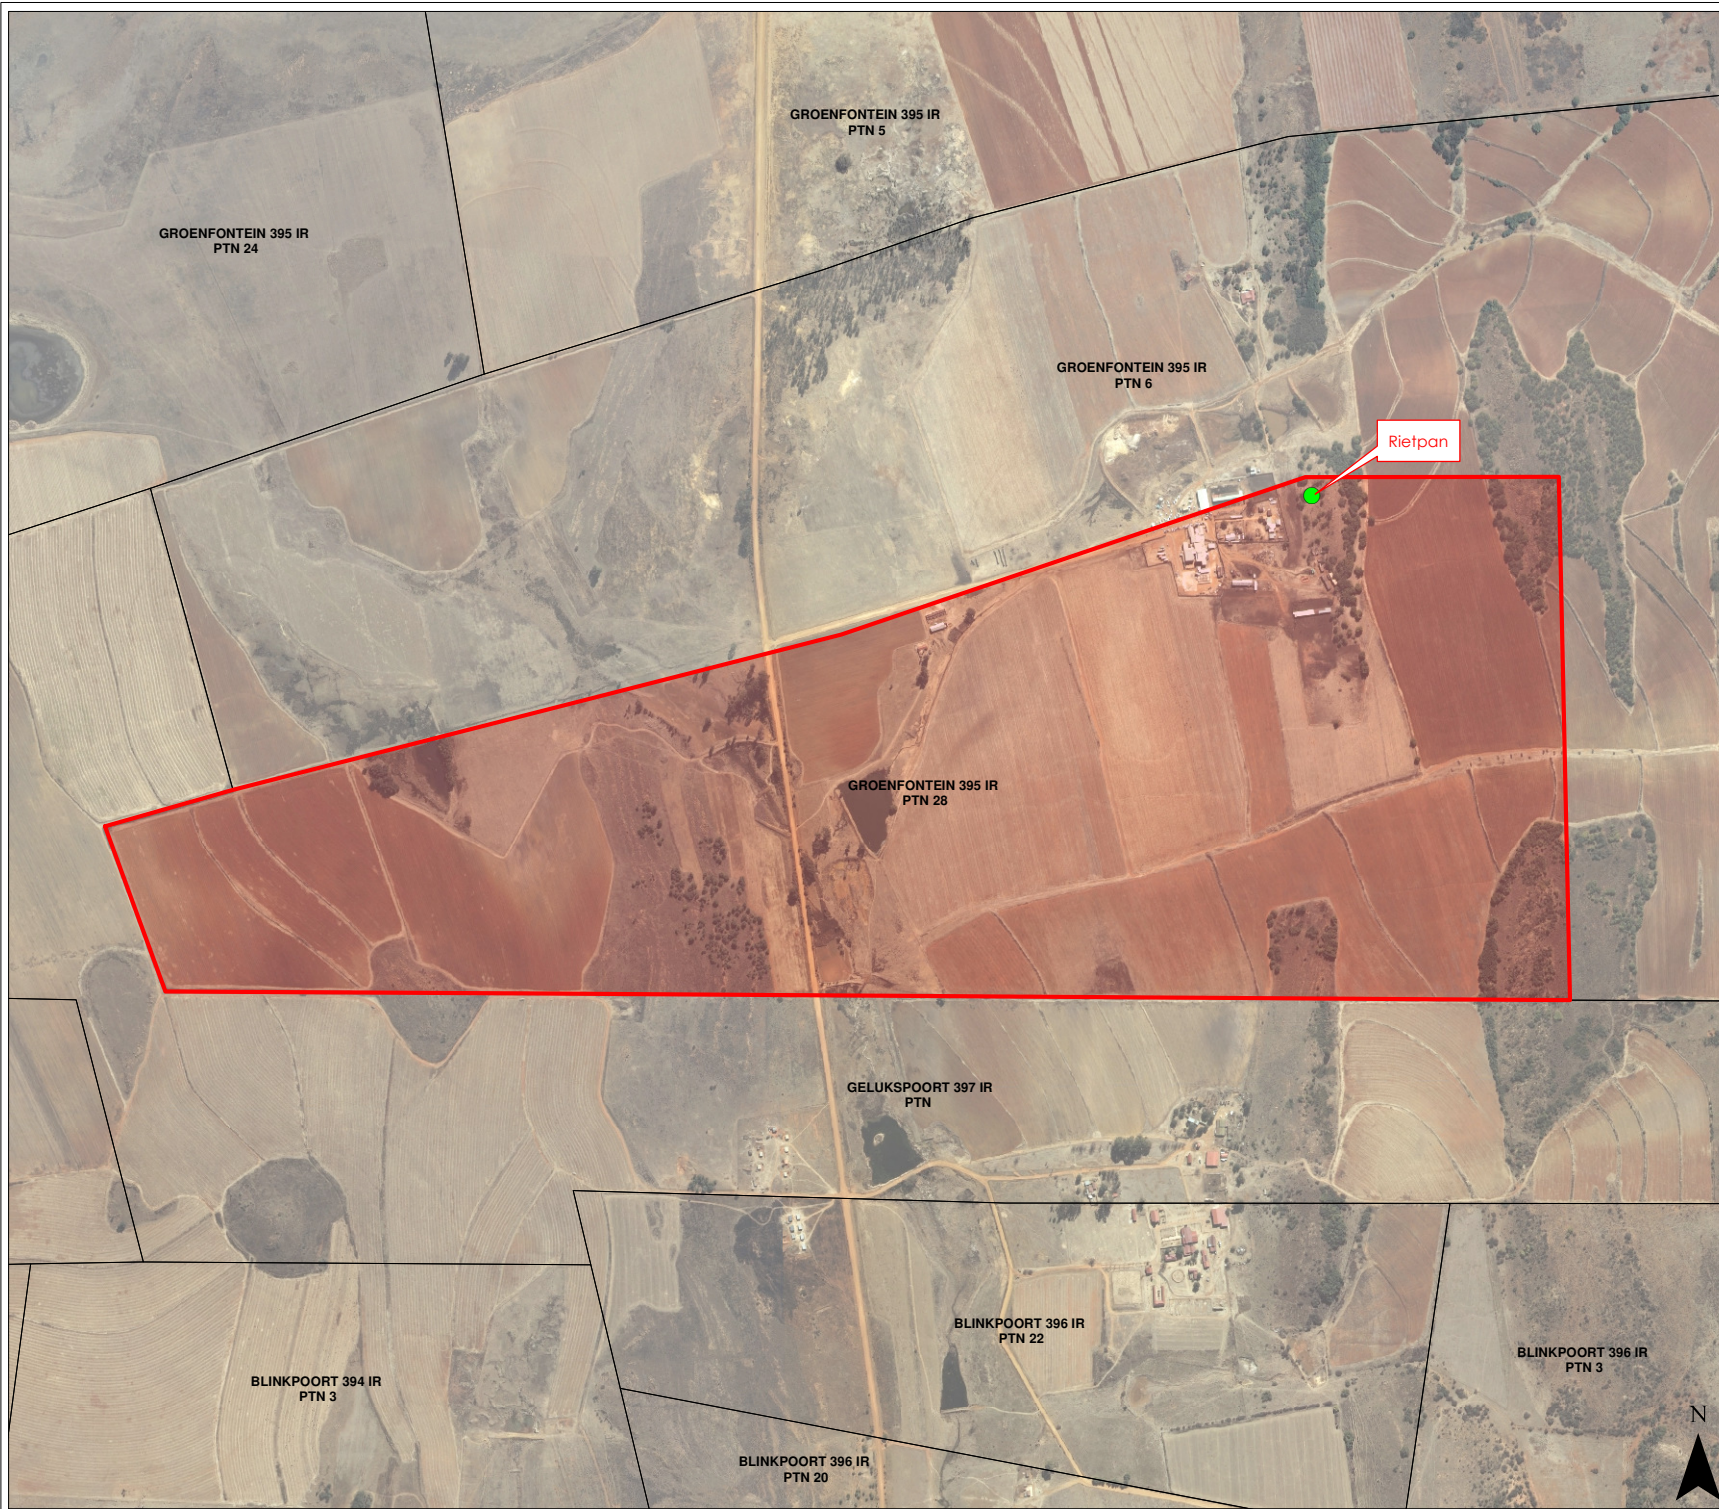

AERIAL REFERENCE:
RIETPAN



vodacom

PROJECT DETAILS

SITE NAME: RIETPAN
SITE NUMBER: BS 0151974

PROPERTY DESCRIPTION

**PORTION 28 OF THE FARM
GROENFONTEIN 395 IR**

LOCAL AUTHORITY

LESEDI LOCAL MUNICIPALITY

NOTES

Latitude: 26° 32' 27.19" S
Longitude: 28° 30' 33.43" E

Height above sea level (HASL): 1671m
Mast height: 45m
Mast type: **Lattice Mast**
Site footprint: 10m x 10m

CONTACT INFORMATION

VODACOM: Busi Khoza 082 454 6114
TOWN PLANNERS: Umsebe 013 752 4710

Legend

- Site
- Ptn 28
- Land parcels

PLAN NO: P2660_07

DATE: March 2019

SCALE: 1:15 000



**SPATIAL PLANNING FACILITATION
PROJECT MANAGEMENT GIS**

Suite 2 39 Elmke Street P. O. Box 12367
Nelspruit 1200
Tel: 013 752 4710 Fax: 013 752 9970
www.umsebe.co.za

