



RENDERS

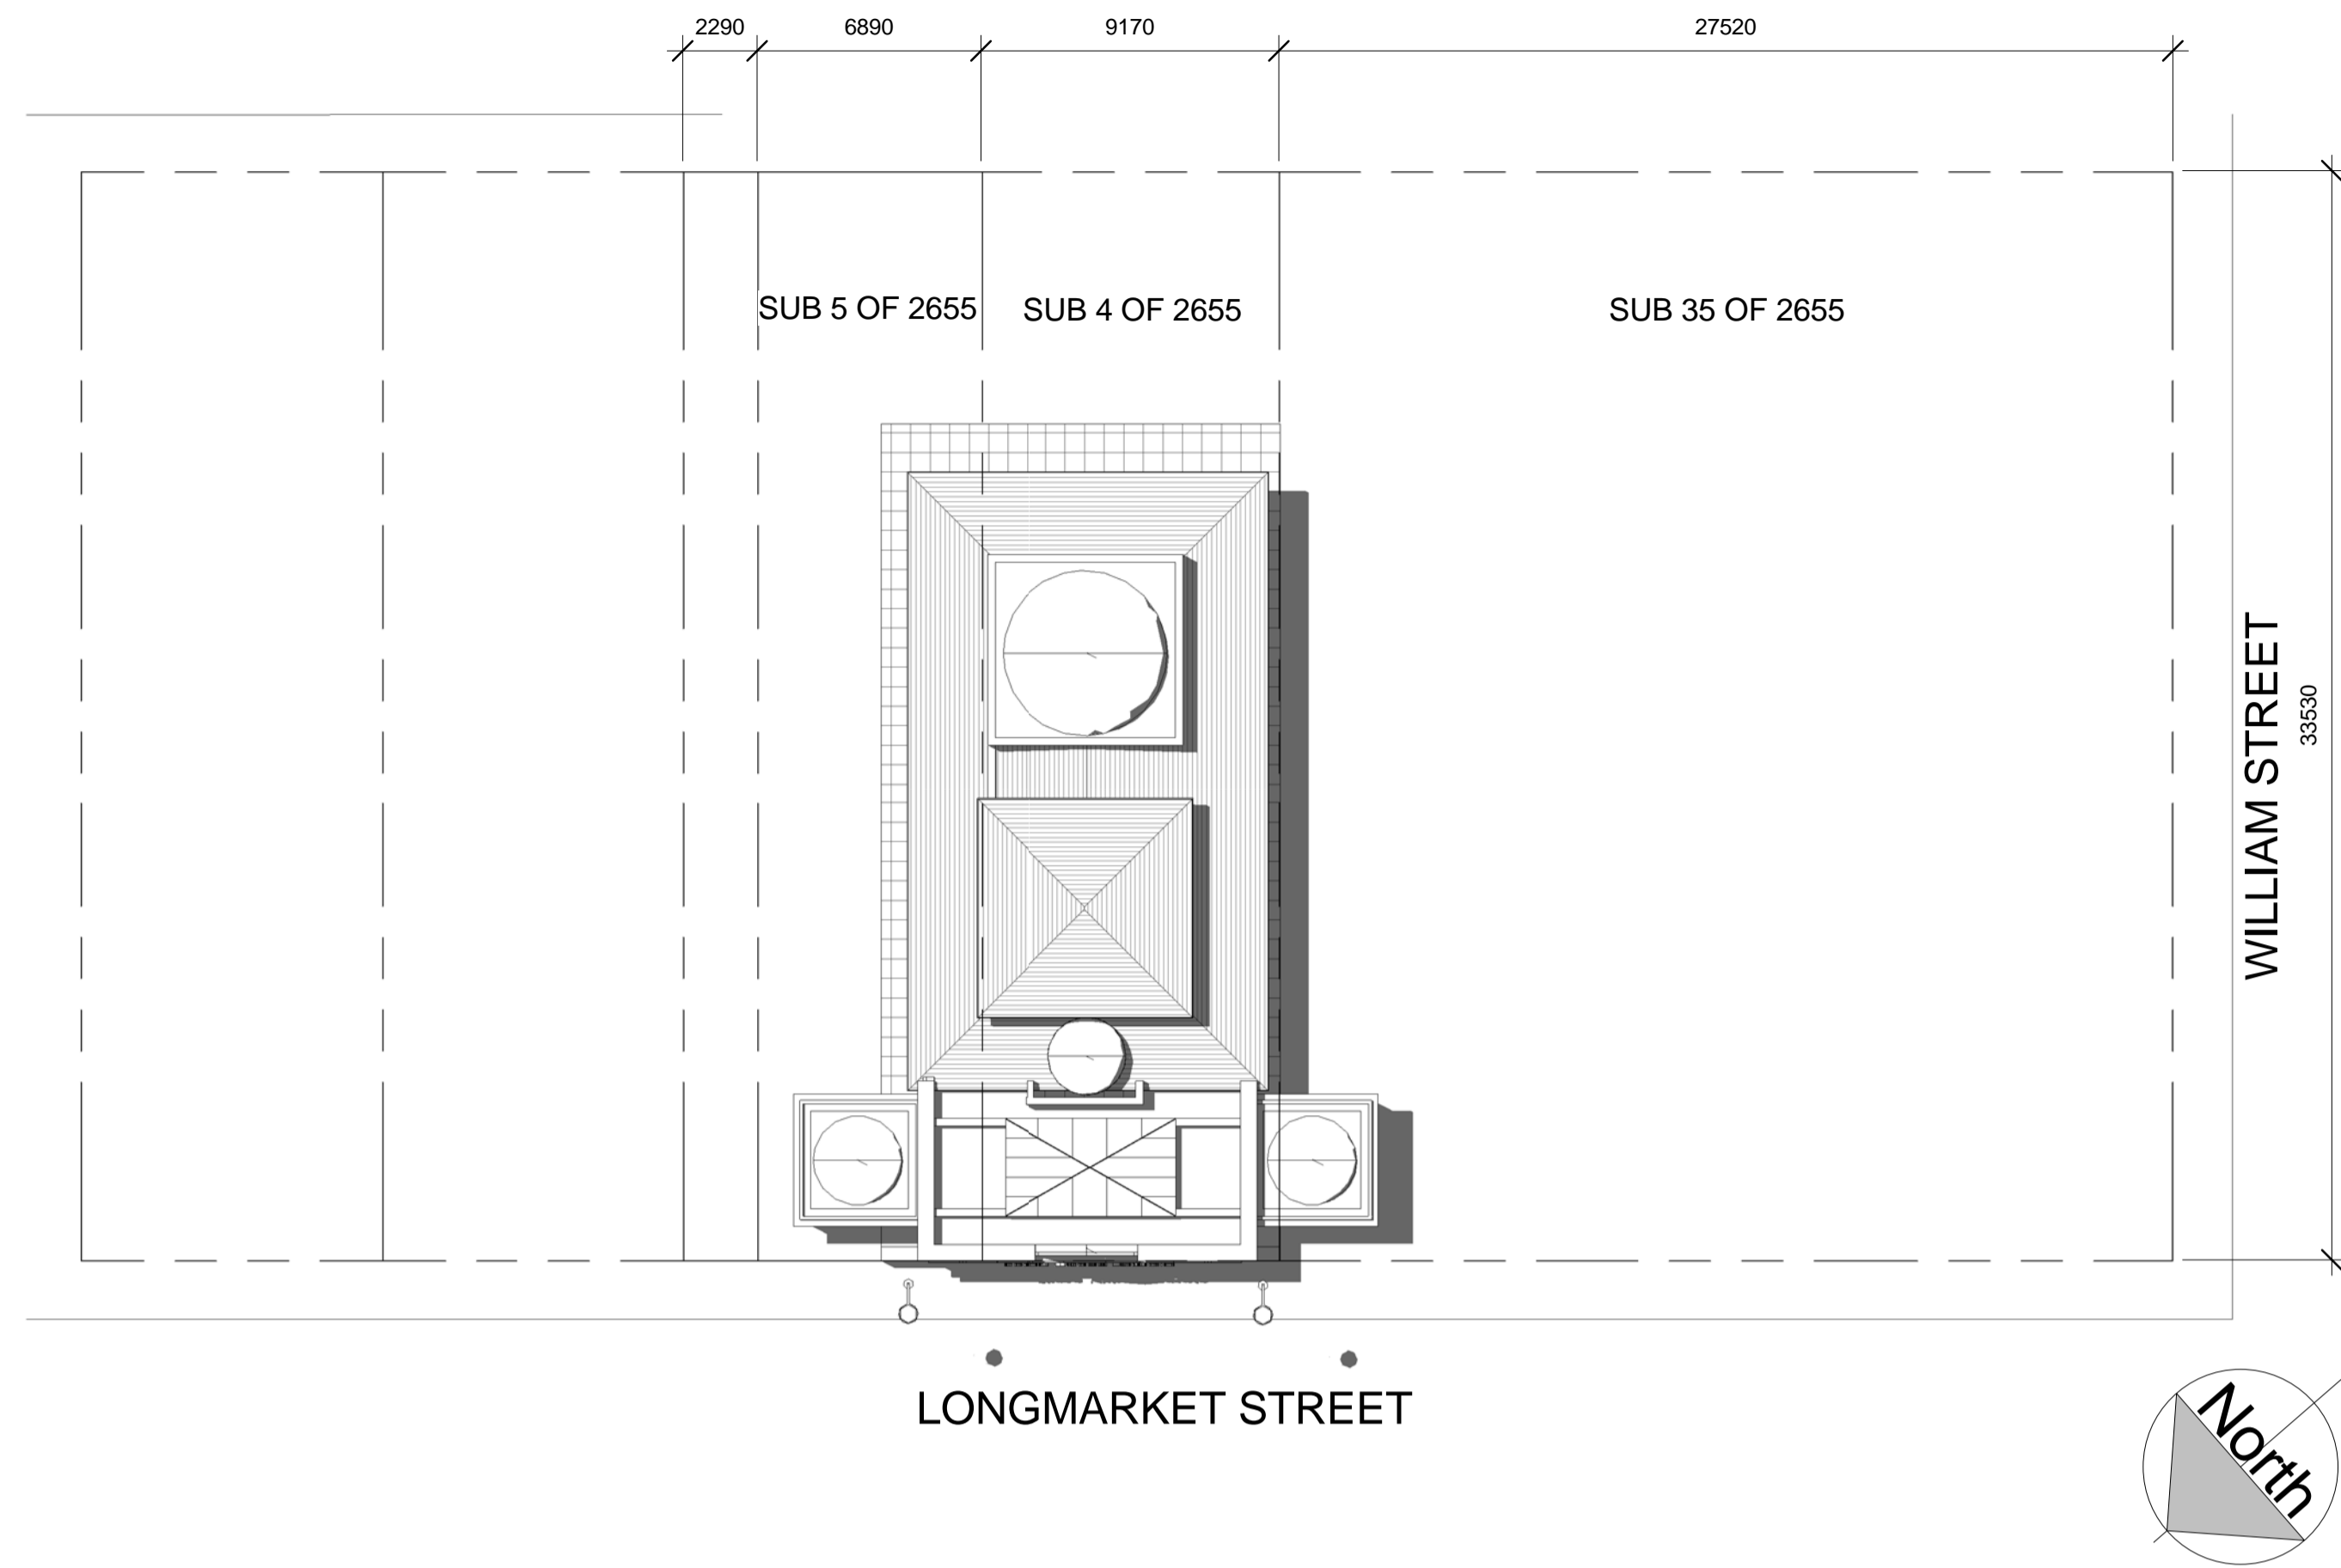

SITE PLAN

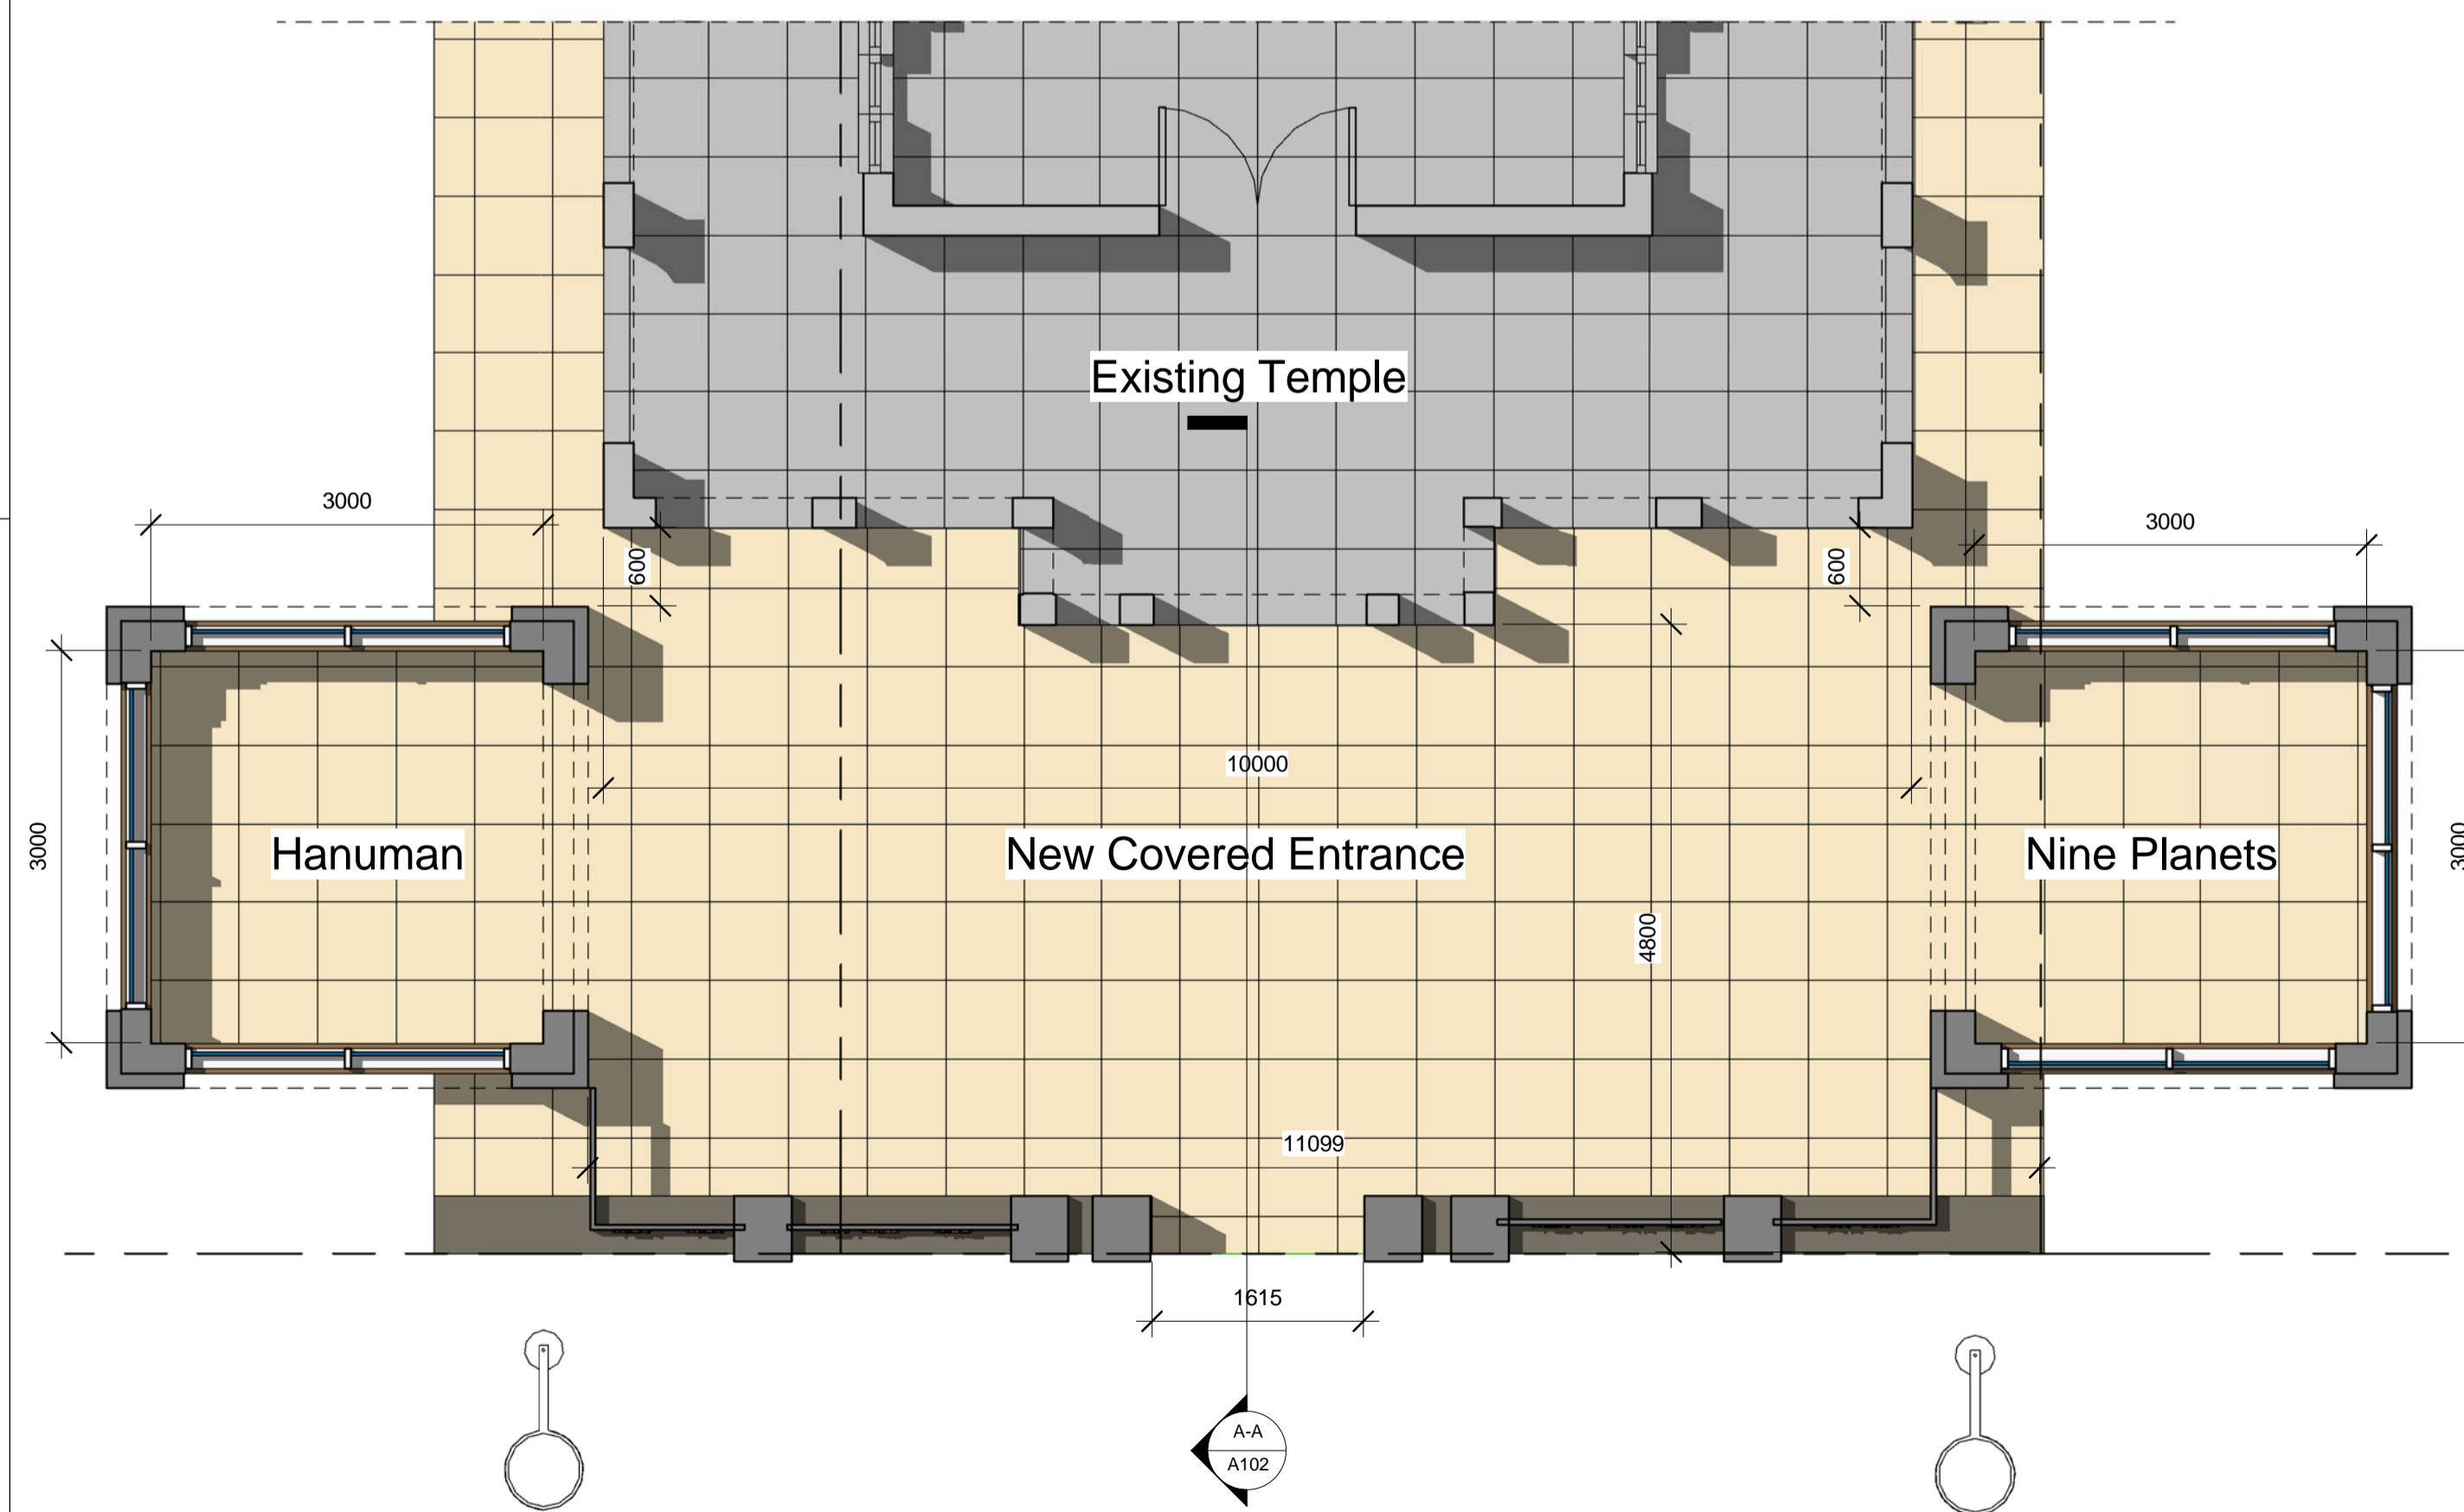

GROUND FLOOR PLAN

NOTES:  
 ALL WORK MUST COMPLY WITH THE NATIONAL BUILDINGS REGULATIONS SABS 0400-1990.  
 FIGURED DRAWINGS TO BE TAKEN IN PREFERENCE TO SCALING FROM DRAWING ALL DIMENSIONS AND LEVELS MUST BE CHECKED ON SITE BEFORE THE COMMENCEMENT OF ANY WORK. THIS DRAWING IS A COPYRIGHT MATERIAL AND REMAINS WITH THE AUTHOR.  
 ALL STRUCTURAL WORK TO ENGINEERS DETAIL.

Engineers Info: \_\_\_\_\_  
 Engineers Signature: \_\_\_\_\_  
 Client Info:  
 Client ID Number: \_\_\_\_\_  
 Rates Number: \_\_\_\_\_  
 Clients Signature: \_\_\_\_\_



ST 1944  
 34 Westward Drive  
 Widenham  
 Umkomaas 4170  
 T: 082 6692370  
 F: 039 9732897  
 nsa designs pty ltd  
 nsa.designs@webmail.co.za

Client name : SHREE VISHNU TEMPLE  
 Project name : ADD & ALTS TO TEMPLE  
 Project Address : SUB 35 OF LOT 2655, PMB

Drawing Description :  
 PROPOSAL

Project number 2011\_0012

Date Issue Date

Drawn by Author

Checked by Checker

A101

SKETCH

Scale As indicated