





SOUTH EAST ELEVATION
Scale 1:100

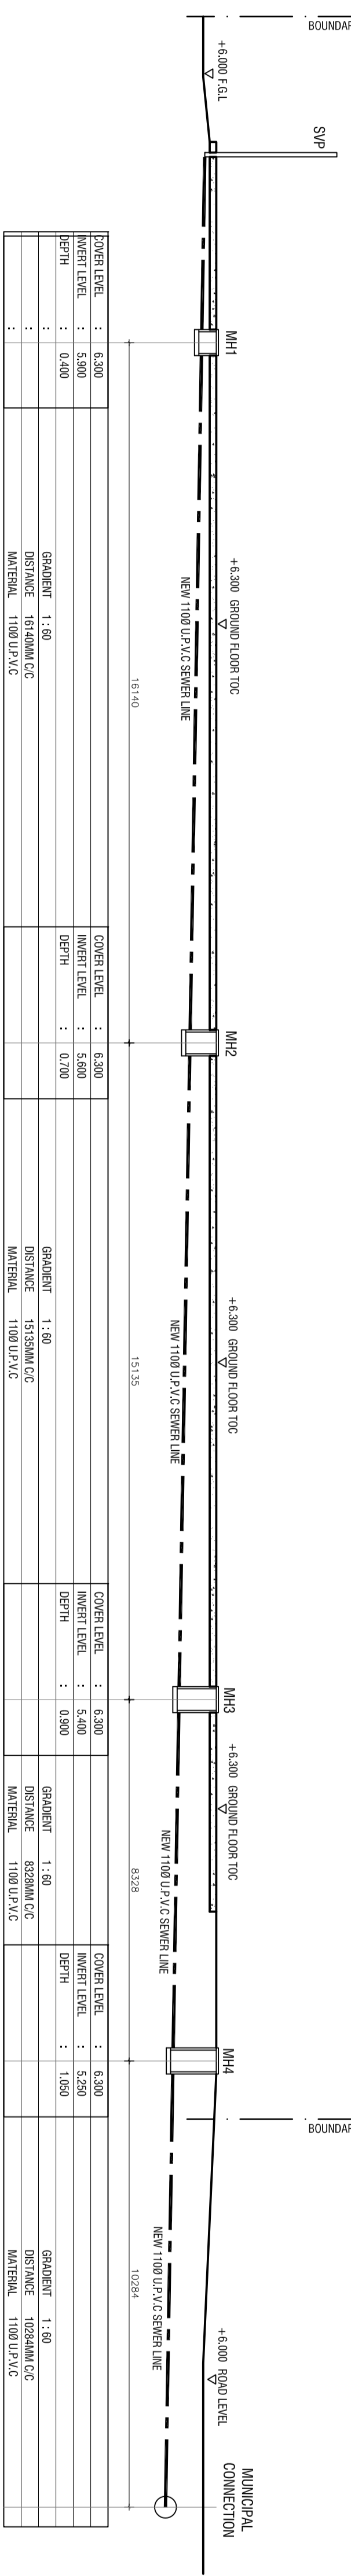

SEWER SECTION
Scale 1:100

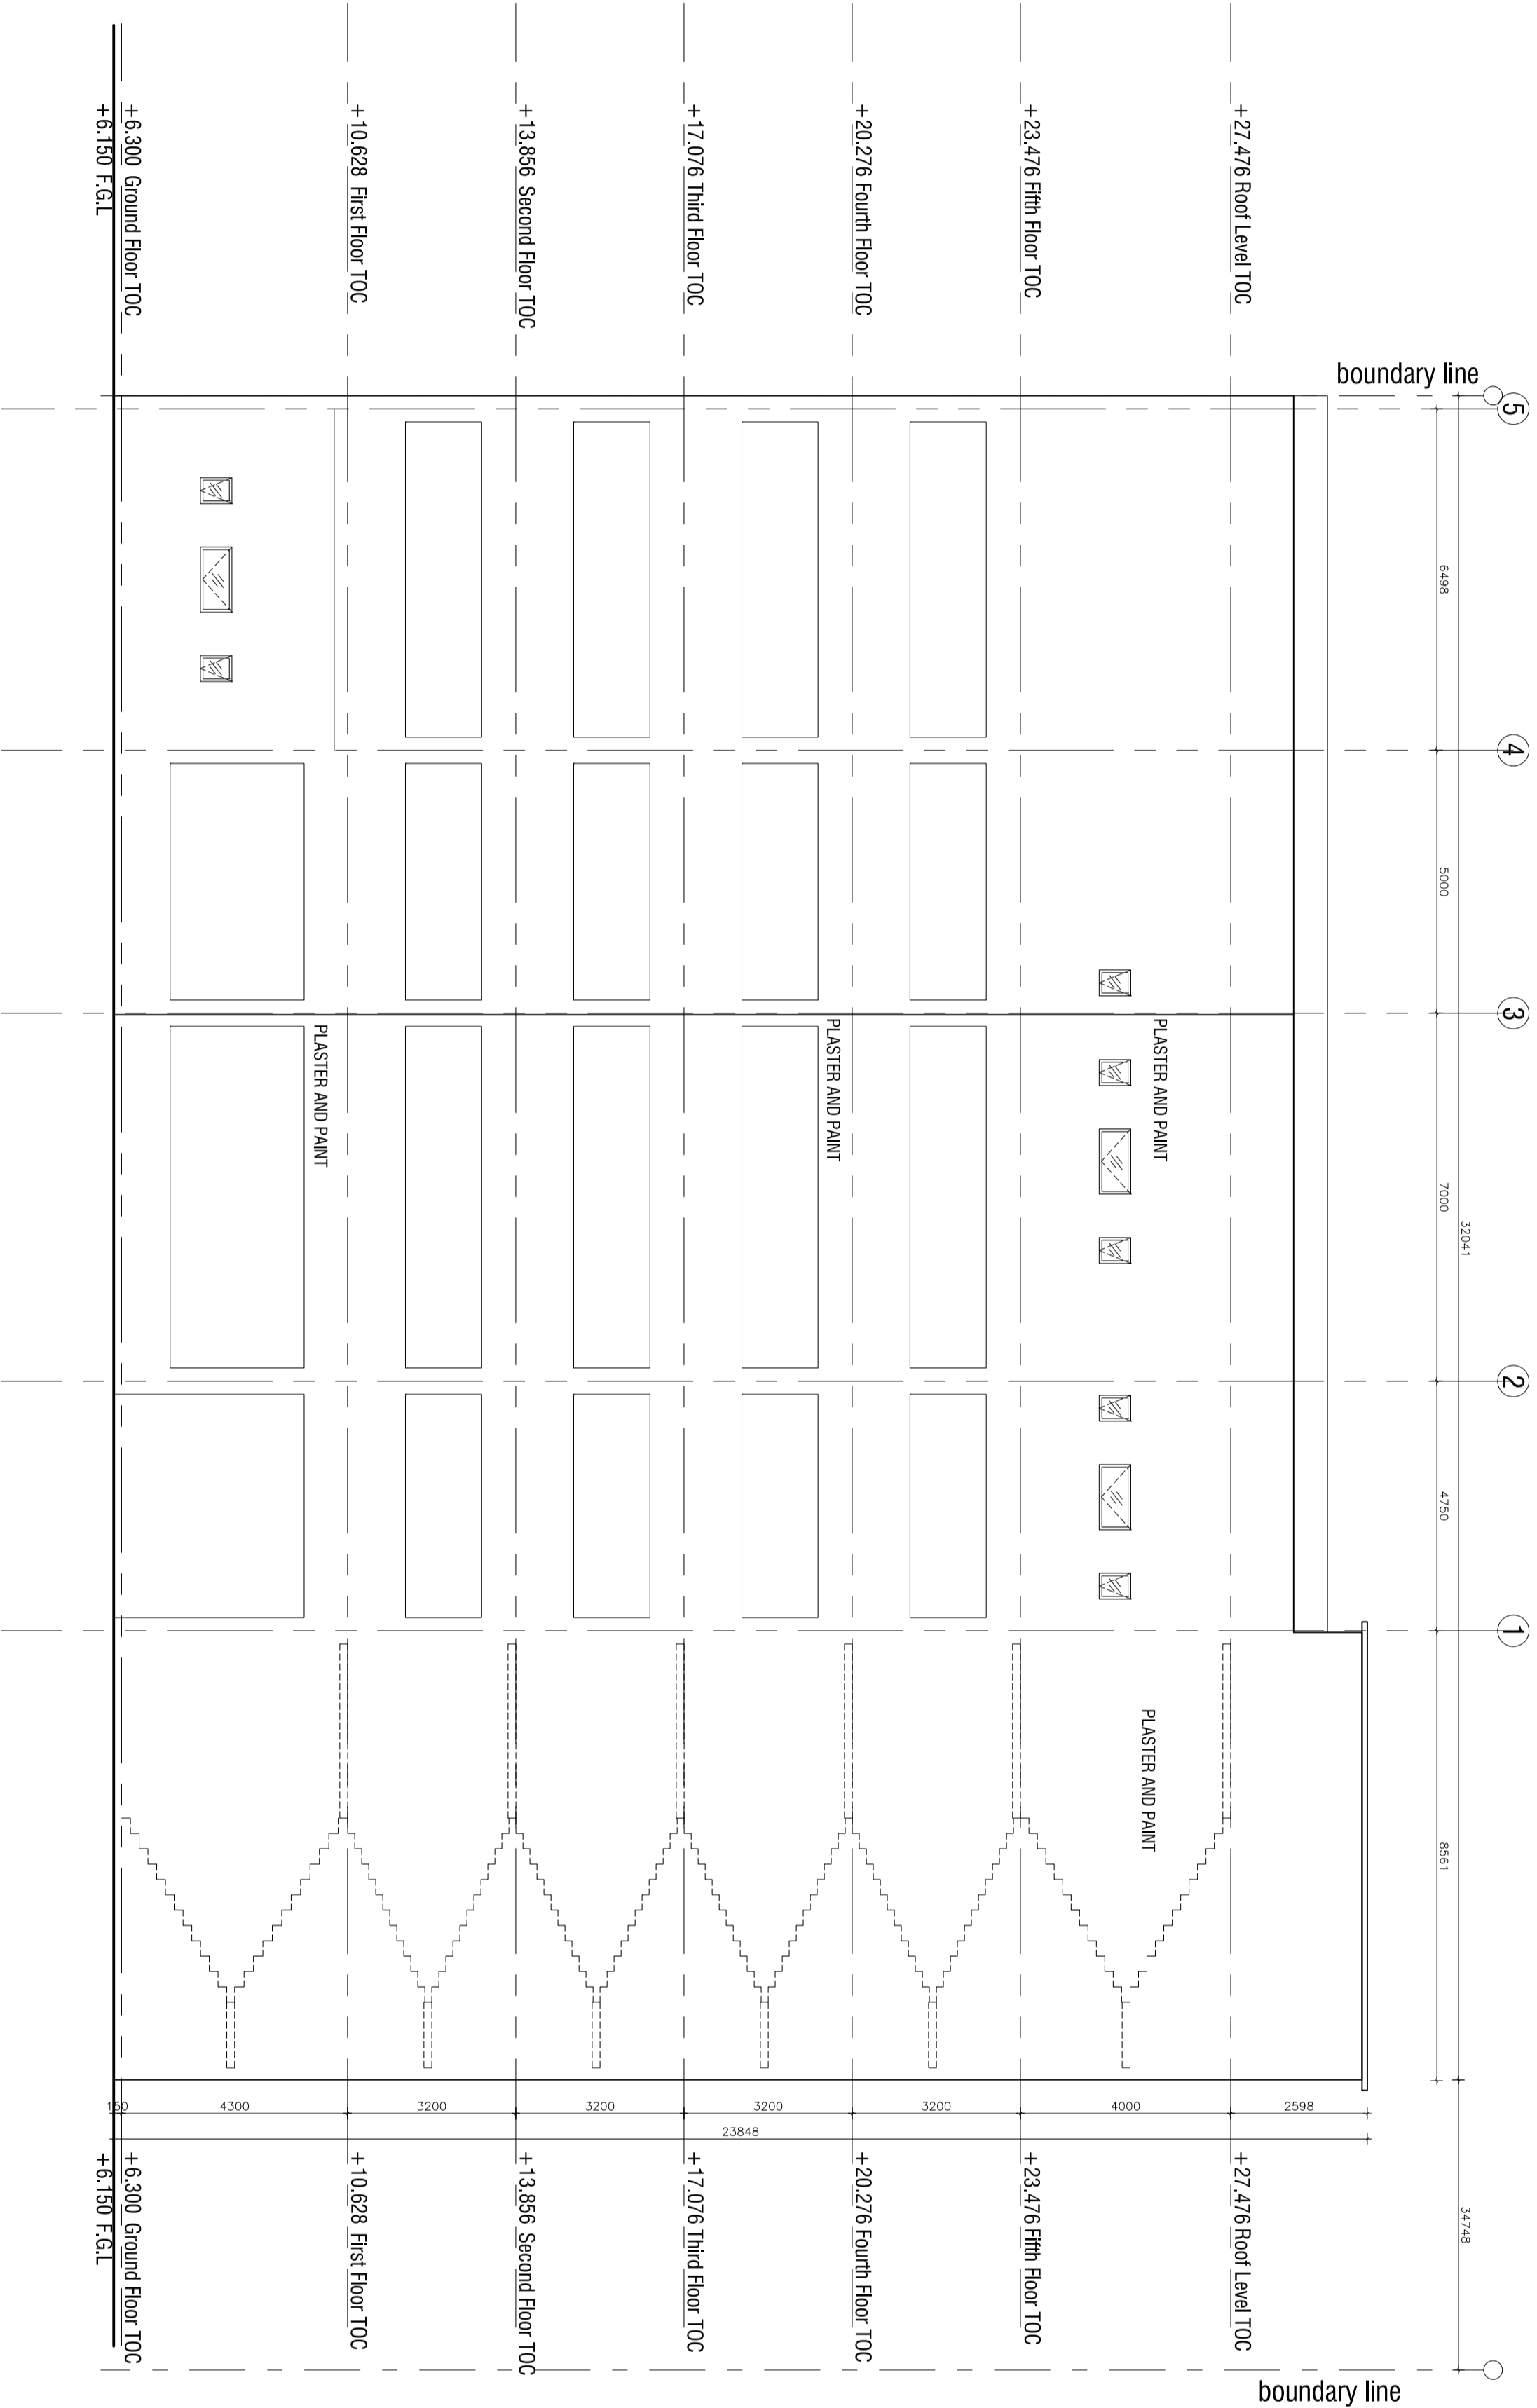

SOUTH WEST ELEVATION
Scale 1:100

NOTES

- 1. All dimensions are in millimeters unless otherwise stated.
- 2. All drawings shall be in accordance with the latest edition of the British Standards Institution (BSI) standards.
- 3. All drawings shall be in accordance with the latest edition of the International Organization for Standardization (ISO) standards.
- 4. All drawings shall be in accordance with the latest edition of the American National Standards Institute (ANSI) standards.
| | | | |
|---------------------------|-------------|-----------------|---------------|
| CLIENT NAME: | REVENSON | DATE: | |
| ISSUED FOR COMMENT | | | |
| CLIENT NO: | 08-11-2013 | SCALE: | 1:100 |
| REGISTERED ARCHITECT: | DYLAN DEVER | DRAWING NUMBER: | 08-102 |
| REGISTERED ARCHITECT NO.: | 123456789 | PROJECT NUMBER: | 08-102-S007 |
| SCALE: | 1:100 | DRAWN BY: | LIBBY |
| | | CHECKED BY: | TONY MCKINNON |

DRAWING:
SOUTH EAST ELEVATION, SEWER SECTION AND SOUTH WEST ELEVATION.

PROJECT:
PROPOSED NEW ADDITIONS TO EXISTING HOTEL FOR MR. V. D. MIDDLEY AT 1299 LINGEN ROAD, ERIF-49 DURBAN.

AFRICA VISION ARCHITECTS
1399 LINGEN ROAD
DURBAN
TEL: 031 555 5555
WWW.AFRICAVISIONARCHITECTS.COM