


WINDOW SCHEDULE					
W1	600	x1	W2	900	x2
<p>PT69</p>		<p>PT99</p>			
W3	1200	x1	W4	2100	RHx2 LHx1
<p>PTT1212</p>		<p>PTT2118</p>			

Window frames manufactured from aluminium frames - colour to Park Manager. Supply insect screens to windows and external doors according to generic specification document. Glass to comply to SABS 0137 - See generic specification document.

North elevation
Scale 1:100

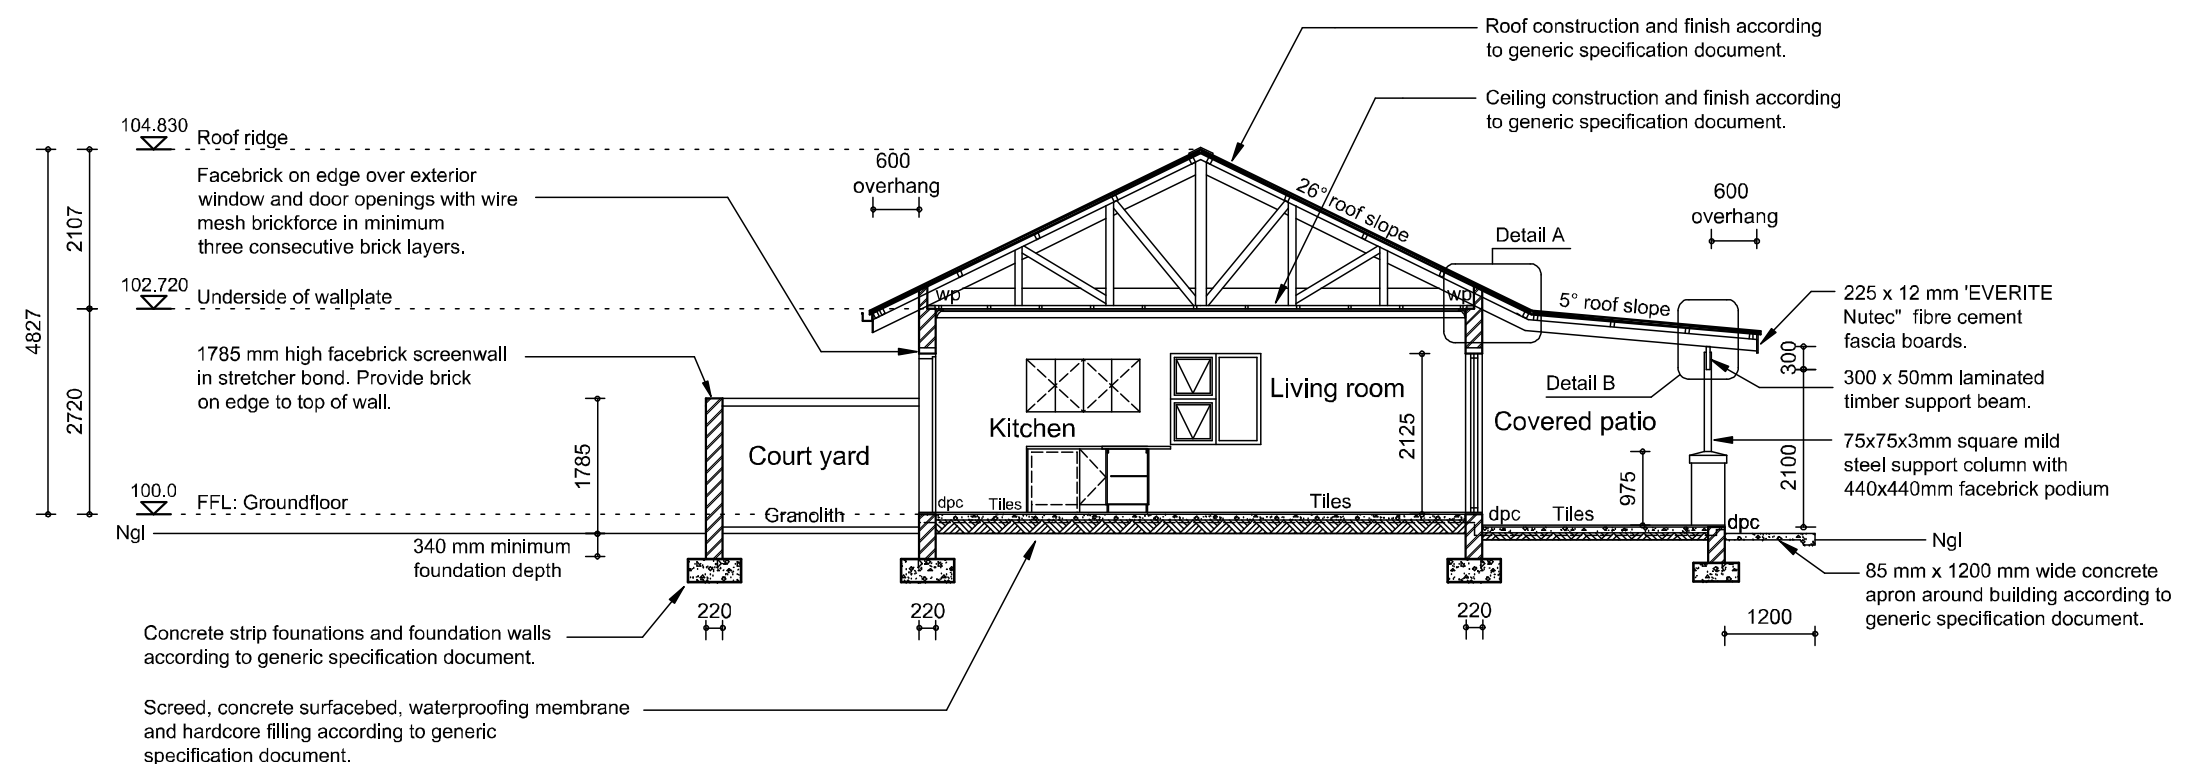

Section A-A
Scale 1:100

PROJEK / PROJECT			
Unit C2: Two bedroom dwelling.			
TEKENING OPSKRIF / DRAWING TITLE			
Building plans			
SKAAL	Shown	DATUM	June 2016
SCALE		DATE	
TEKENING NO	SANP mun C 2b REV 02	VEL NO	2/7
DRAWING NR		SHEET NR	