



East elevation  
Scale 1:100

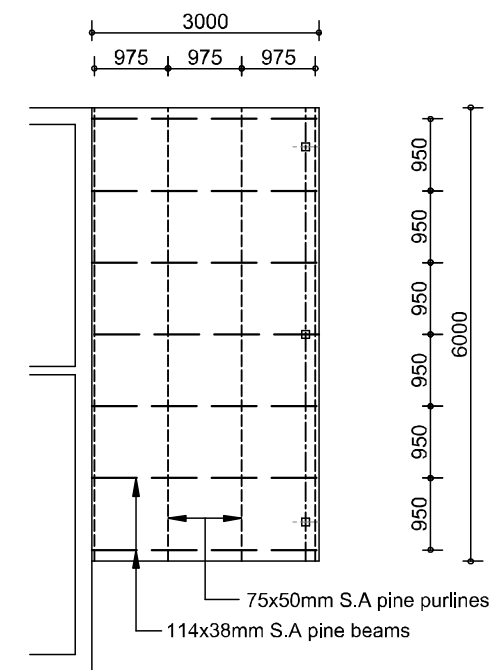

Carport roof  
Scale 1:100

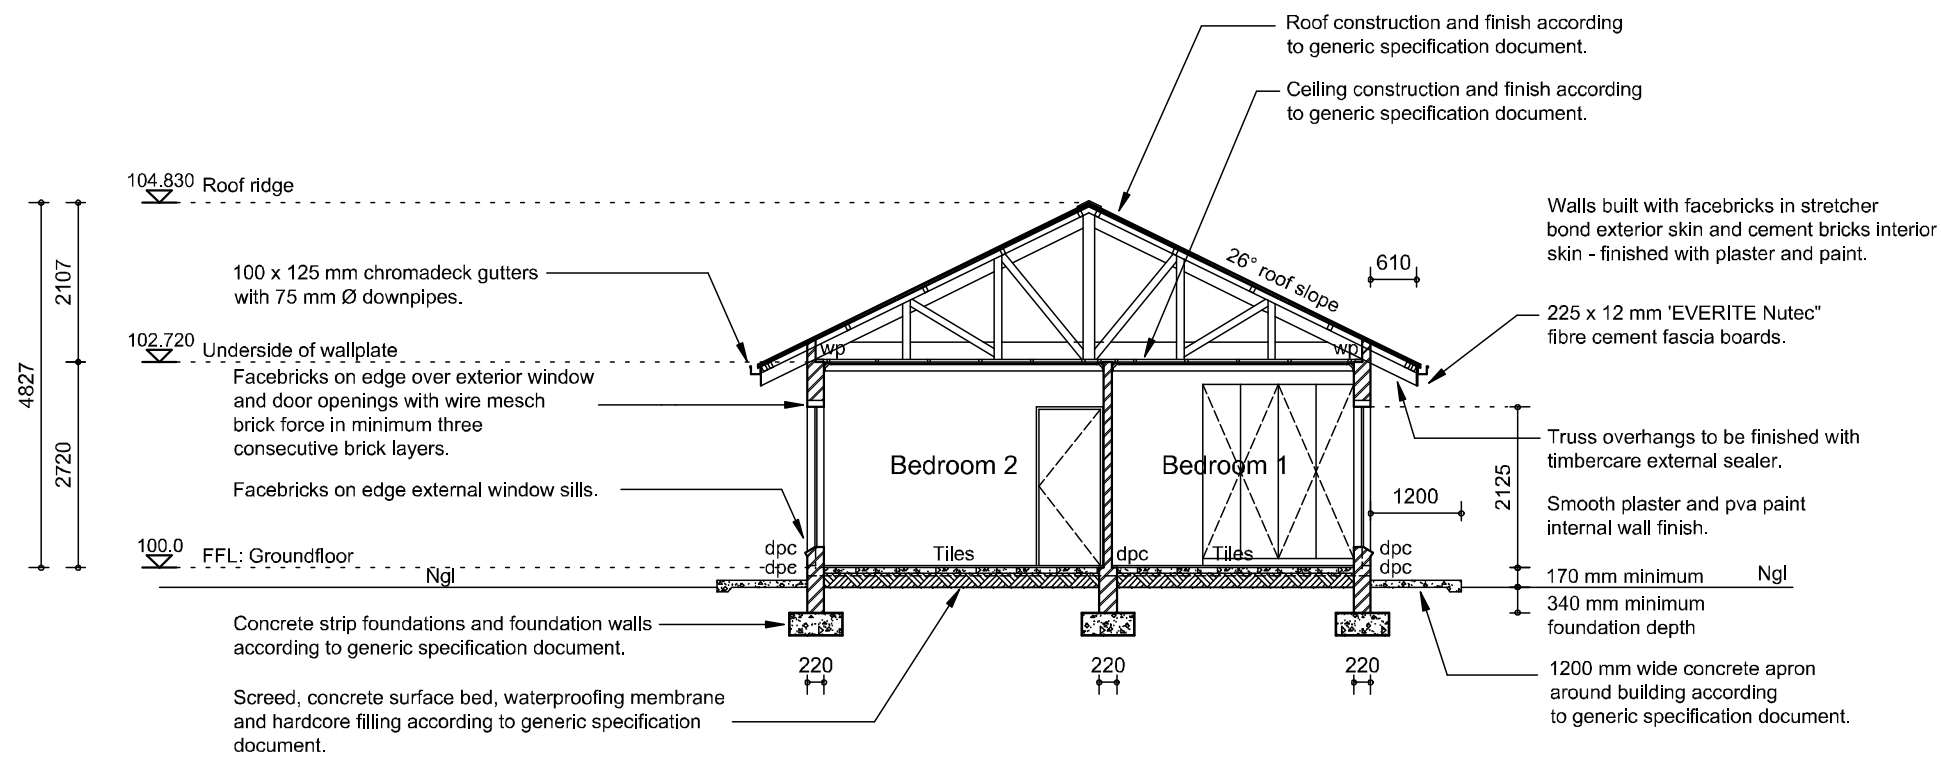

Section B-B  
Scale 1:100

PROJEK / PROJECT			
Unit C2: Two bedroom dwelling.			
TEKENING OPSKRIF / DRAWING TITLE			
Building plans			
SKAAL	Shown	DATUM	June 2016
SCALE		DATE	
TEKENING NO	SANP mun C 2c REV 02	VEL NO	3/7
DRAWING NR		SHEET NR	