




West elevation
Scale 1:100

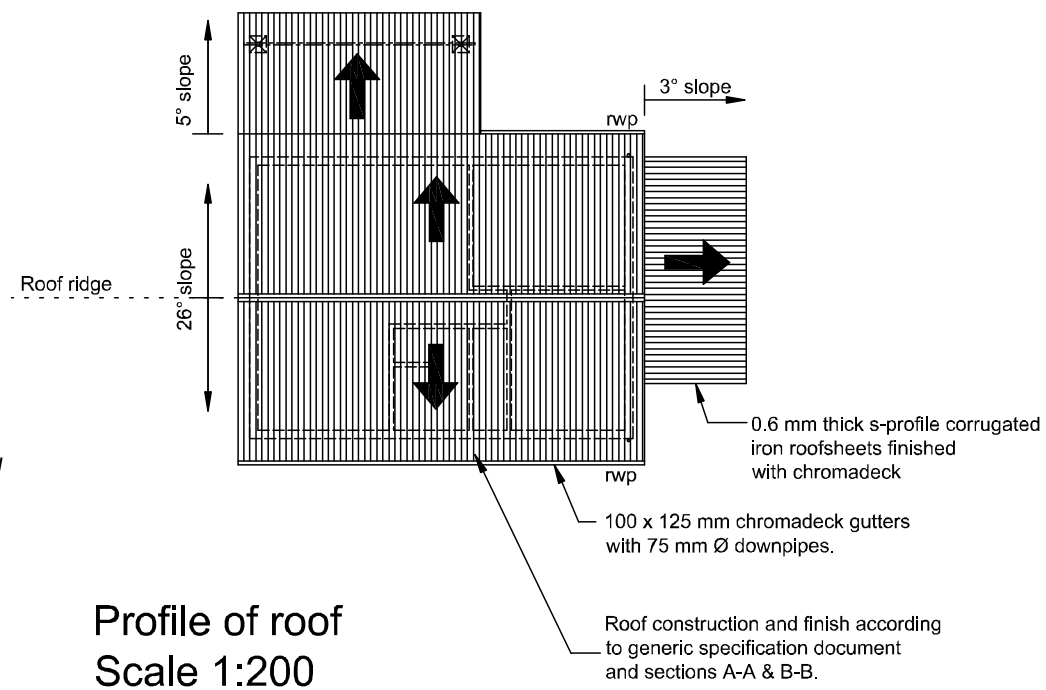

Profile of roof
Scale 1:200

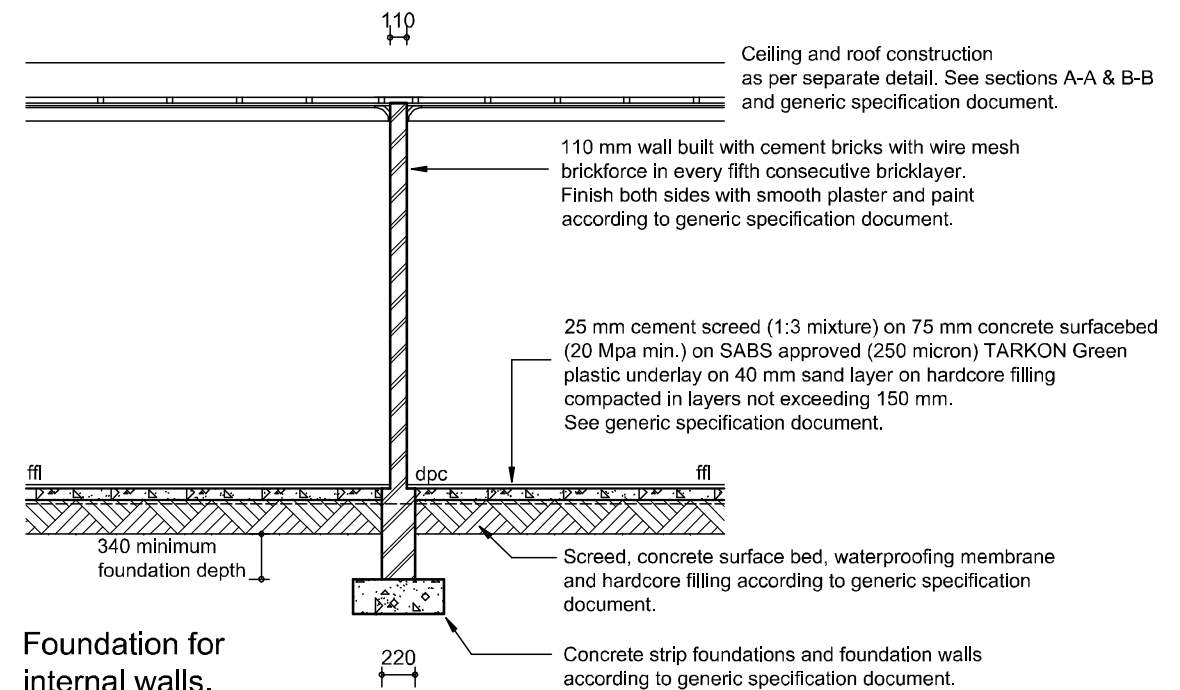

Foundation for internal walls.
Scale 1:50

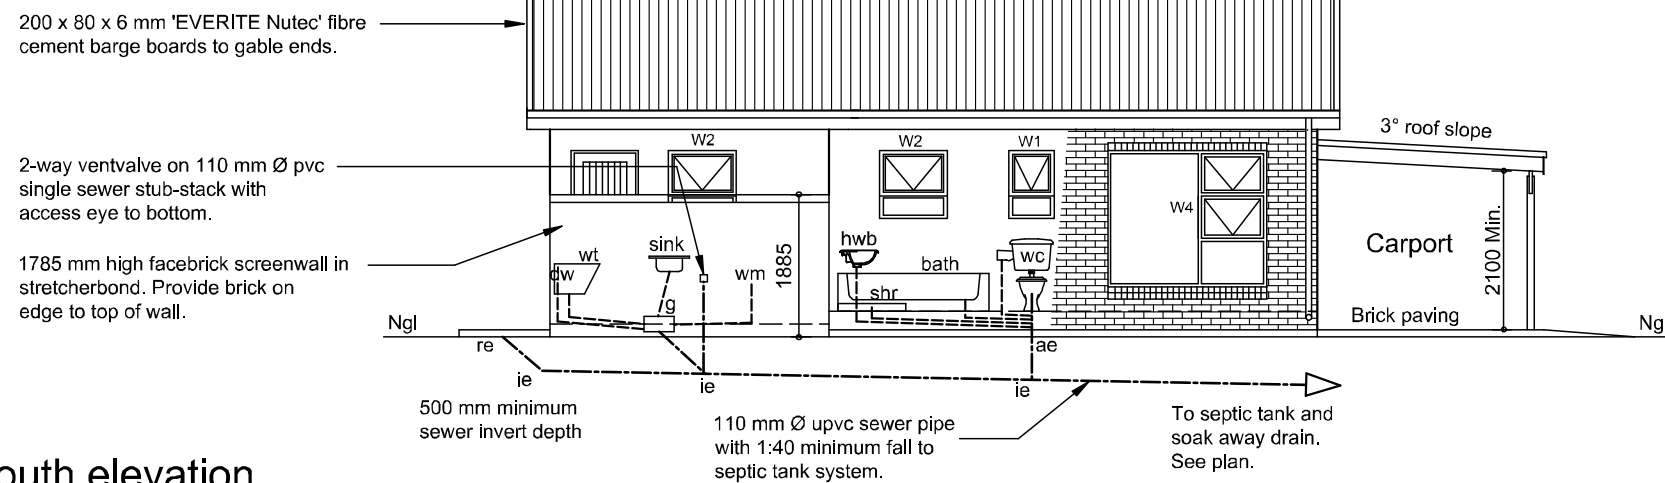

South elevation
Scale 1:100

PROJEK / PROJECT
Unit C2: Two bedroom dwelling.

TEKENING OPSKRIF / DRAWING TITLE

Building plans

SKAAL SCALE **Shown** DATUM DATE **June 2016**

TEKENING NO DRAWING NR **SANP mun C 2d REV 02** VEL NO SHEET NR **4/7**