


WINDOW SCHEDULE


WINDOW NO.	FLOOR	LOCATION	FRAME	GLASSING	NO. GLAZES
W1	Ground Floor & Upper Floor	Ground Floor - adjacent to per space	Steel Frame - adjacent to per space	4mm Clear Float Glass	1
W2	Ground Floor	4mm Clear Float Glass, 4mm Double Glaz	Steel Frame - adjacent to per space	4mm Clear Float Glass	1
W3	Ground Floor	4mm Clear Float Glass, 4mm Double Glaz	Steel Frame - adjacent to per space	4mm Clear Float Glass	1
W4	Ground Floor	4mm Clear Float Glass, 4mm Double Glaz	Steel Frame - adjacent to per space	4mm Clear Float Glass	1
W5	Upper Floor	4mm Clear Float Glass, 4mm Double Glaz	Steel Frame - adjacent to per space	4mm Clear Float Glass	2
W6	Ground Floor	4mm Clear Float Glass, 4mm Double Glaz	Steel Frame - adjacent to per space	4mm Clear Float Glass	1
W7	Ground Floor	4mm Clear Float Glass, 4mm Double Glaz	Steel Frame - adjacent to per space	4mm Clear Float Glass	1
W8	Ground Floor	4mm Clear Float Glass, 4mm Double Glaz	Steel Frame - adjacent to per space	4mm Clear Float Glass	1

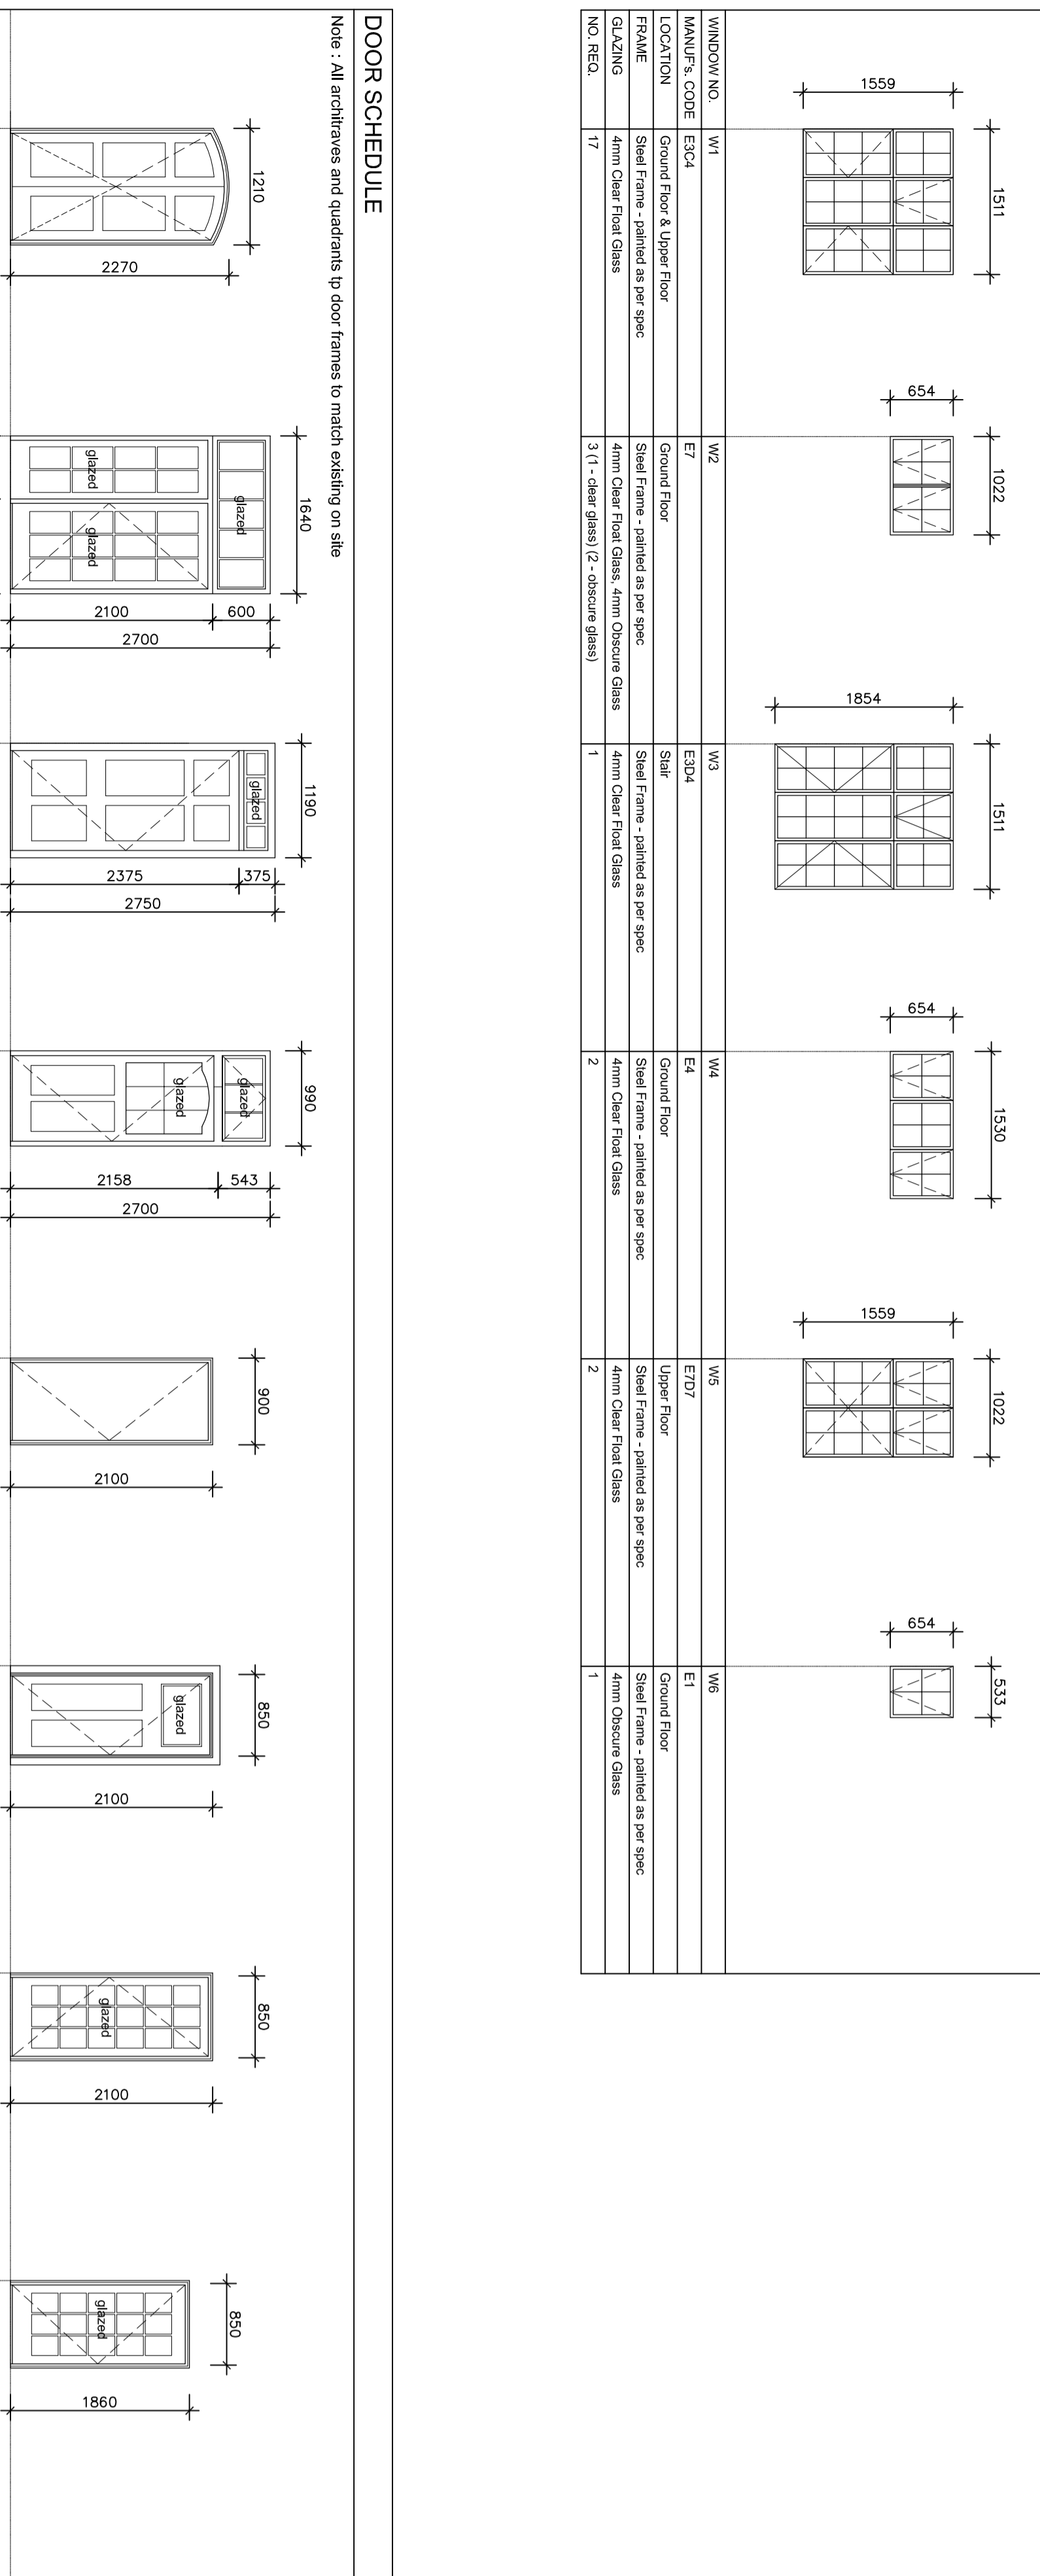


DOOR NO.	FLOOR	LOCATION	FRAME	GLASSING	NO. GLAZES
D1	Ground Floor	4mm Clear Float Glass, 4mm Double Glaz	Steel Frame - adjacent to per space	4mm Clear Float Glass	1
D2	Ground Floor	4mm Clear Float Glass, 4mm Double Glaz	Steel Frame - adjacent to per space	4mm Clear Float Glass	1
D3	Ground Floor	4mm Clear Float Glass, 4mm Double Glaz	Steel Frame - adjacent to per space	4mm Clear Float Glass	2
D4	Ground Floor	4mm Clear Float Glass, 4mm Double Glaz	Steel Frame - adjacent to per space	4mm Clear Float Glass	1
D5	Upper Floor	4mm Clear Float Glass, 4mm Double Glaz	Steel Frame - adjacent to per space	4mm Clear Float Glass	1
D6	Upper Floor	4mm Clear Float Glass, 4mm Double Glaz	Steel Frame - adjacent to per space	4mm Clear Float Glass	1
D7	Upper Floor	4mm Clear Float Glass, 4mm Double Glaz	Steel Frame - adjacent to per space	4mm Clear Float Glass	1
D8	Upper Floor	4mm Clear Float Glass, 4mm Double Glaz	Steel Frame - adjacent to per space	4mm Clear Float Glass	2

DOOR SCHEDULE

Note: All thresholds and guides to meet existing on site

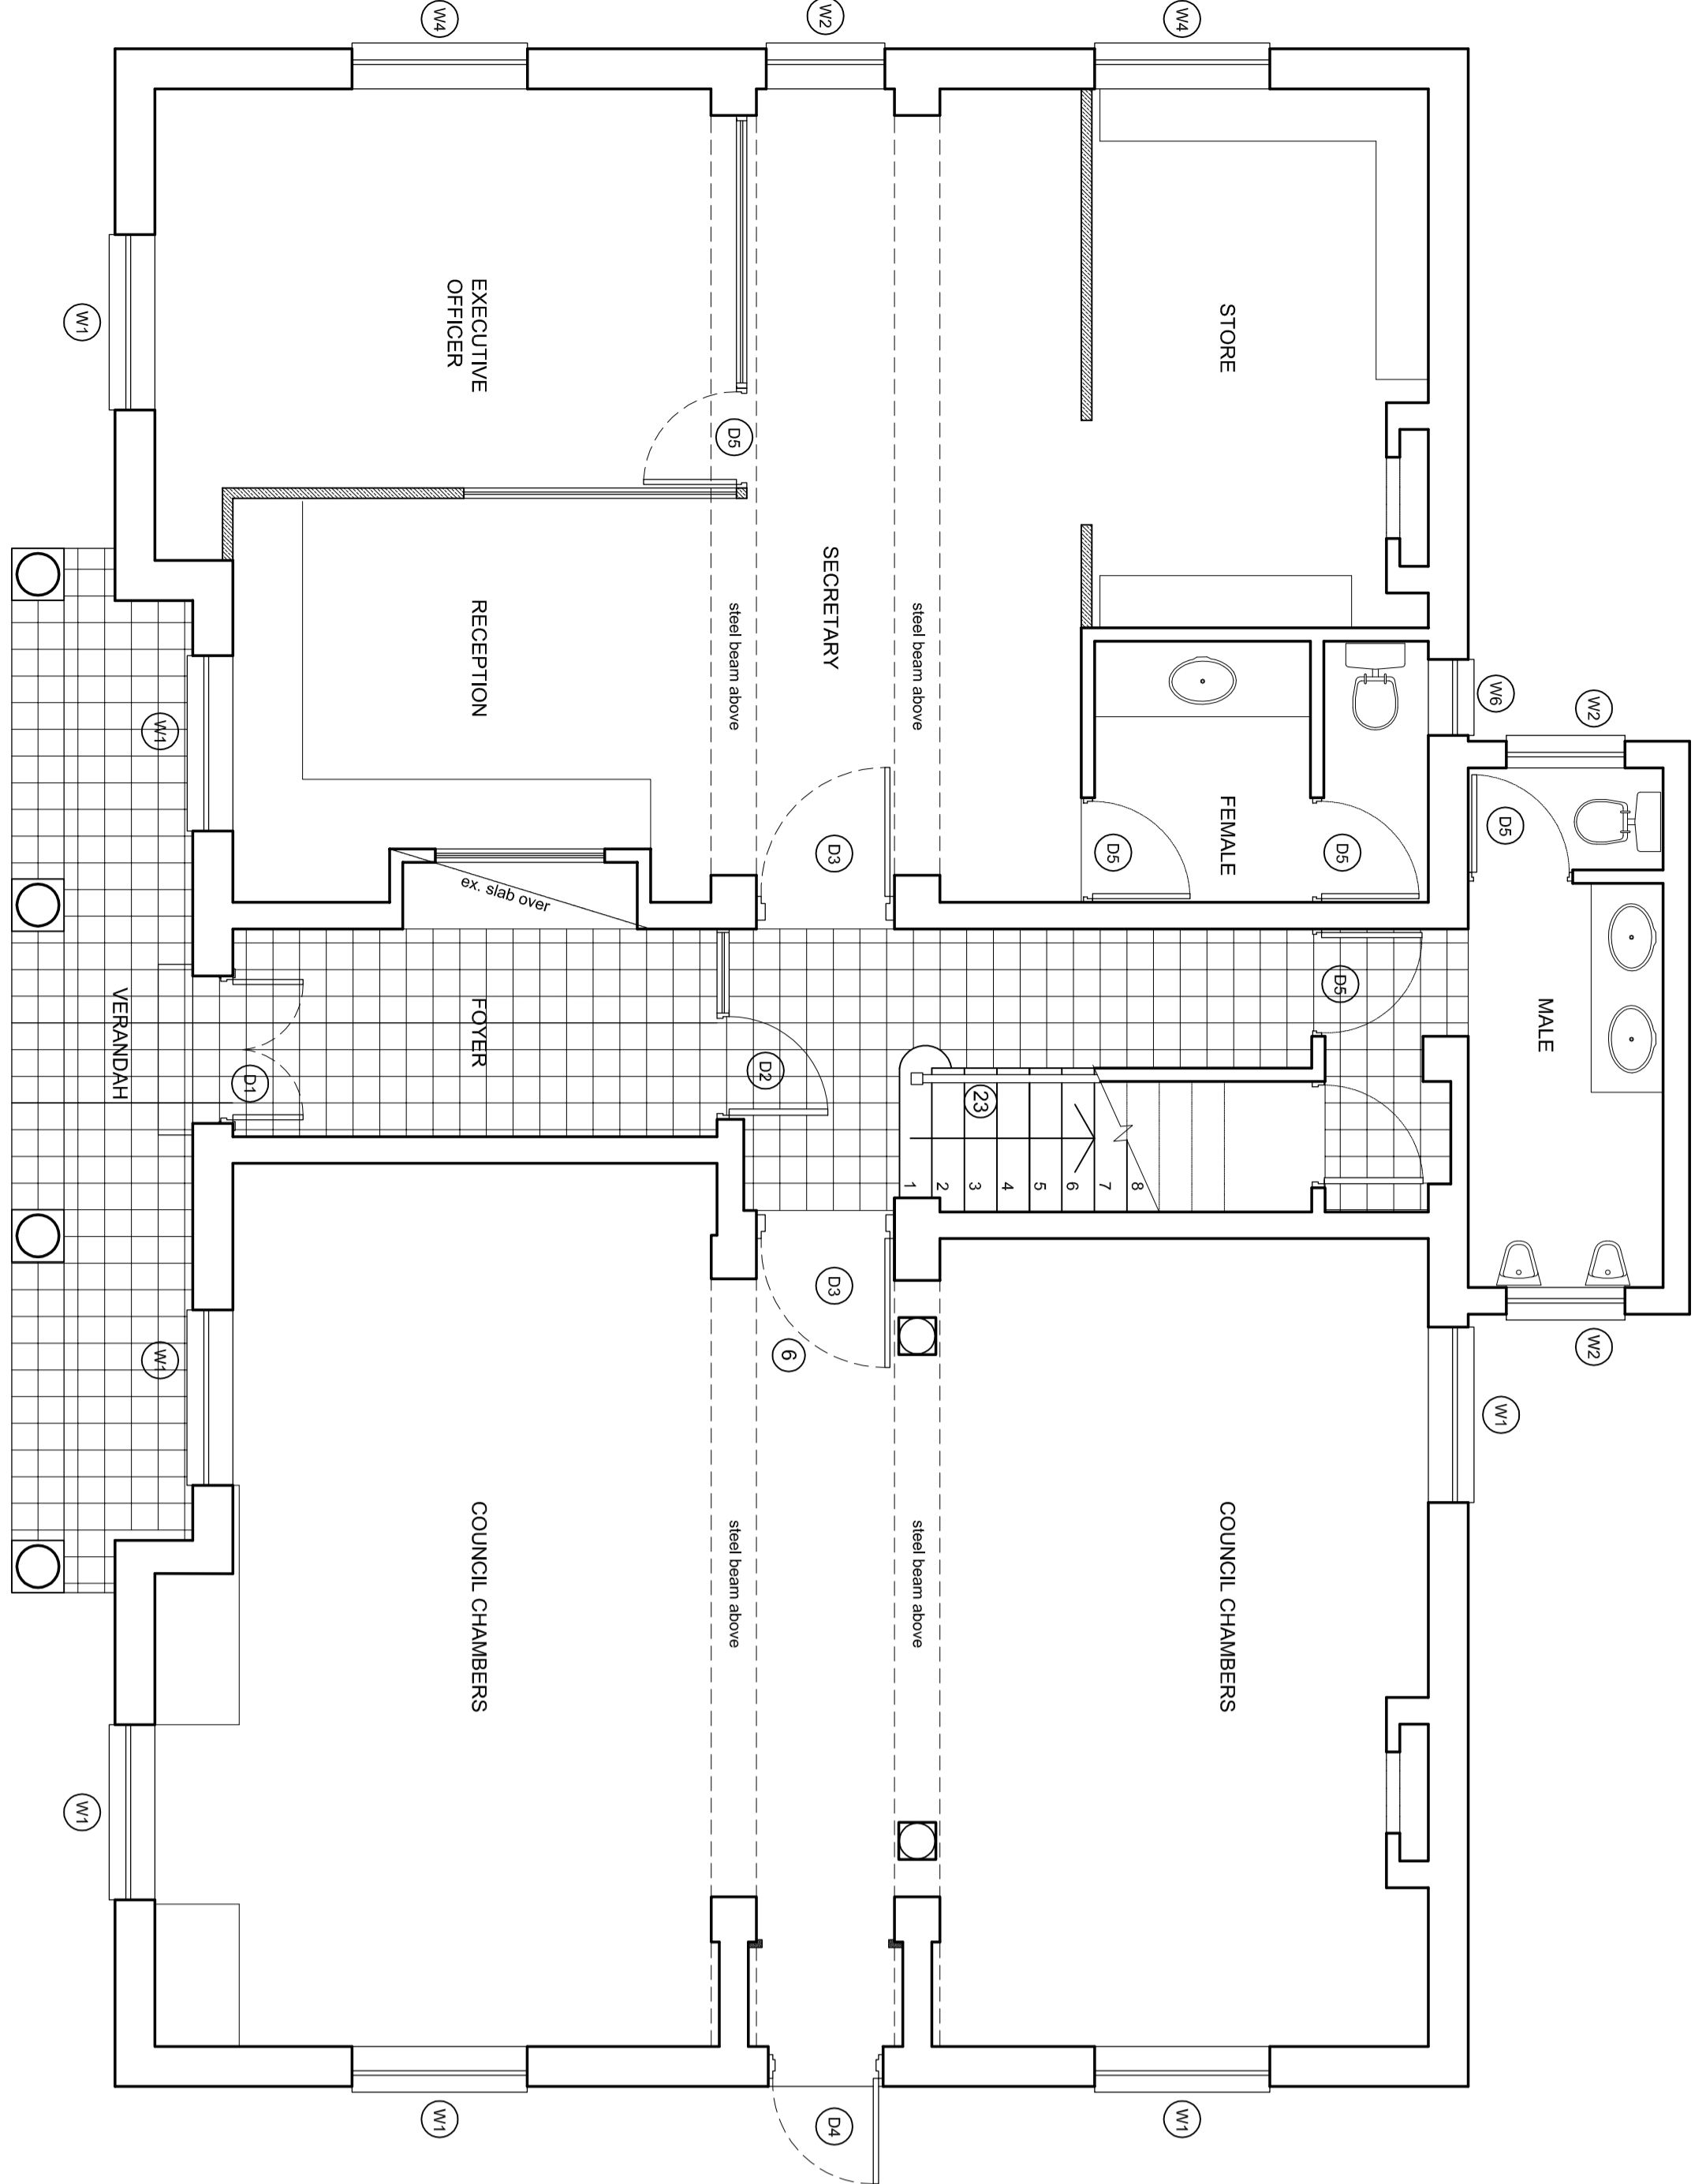

GROUND FLOOR PLAN - KEY PLAN  
SCALE 1 : 50

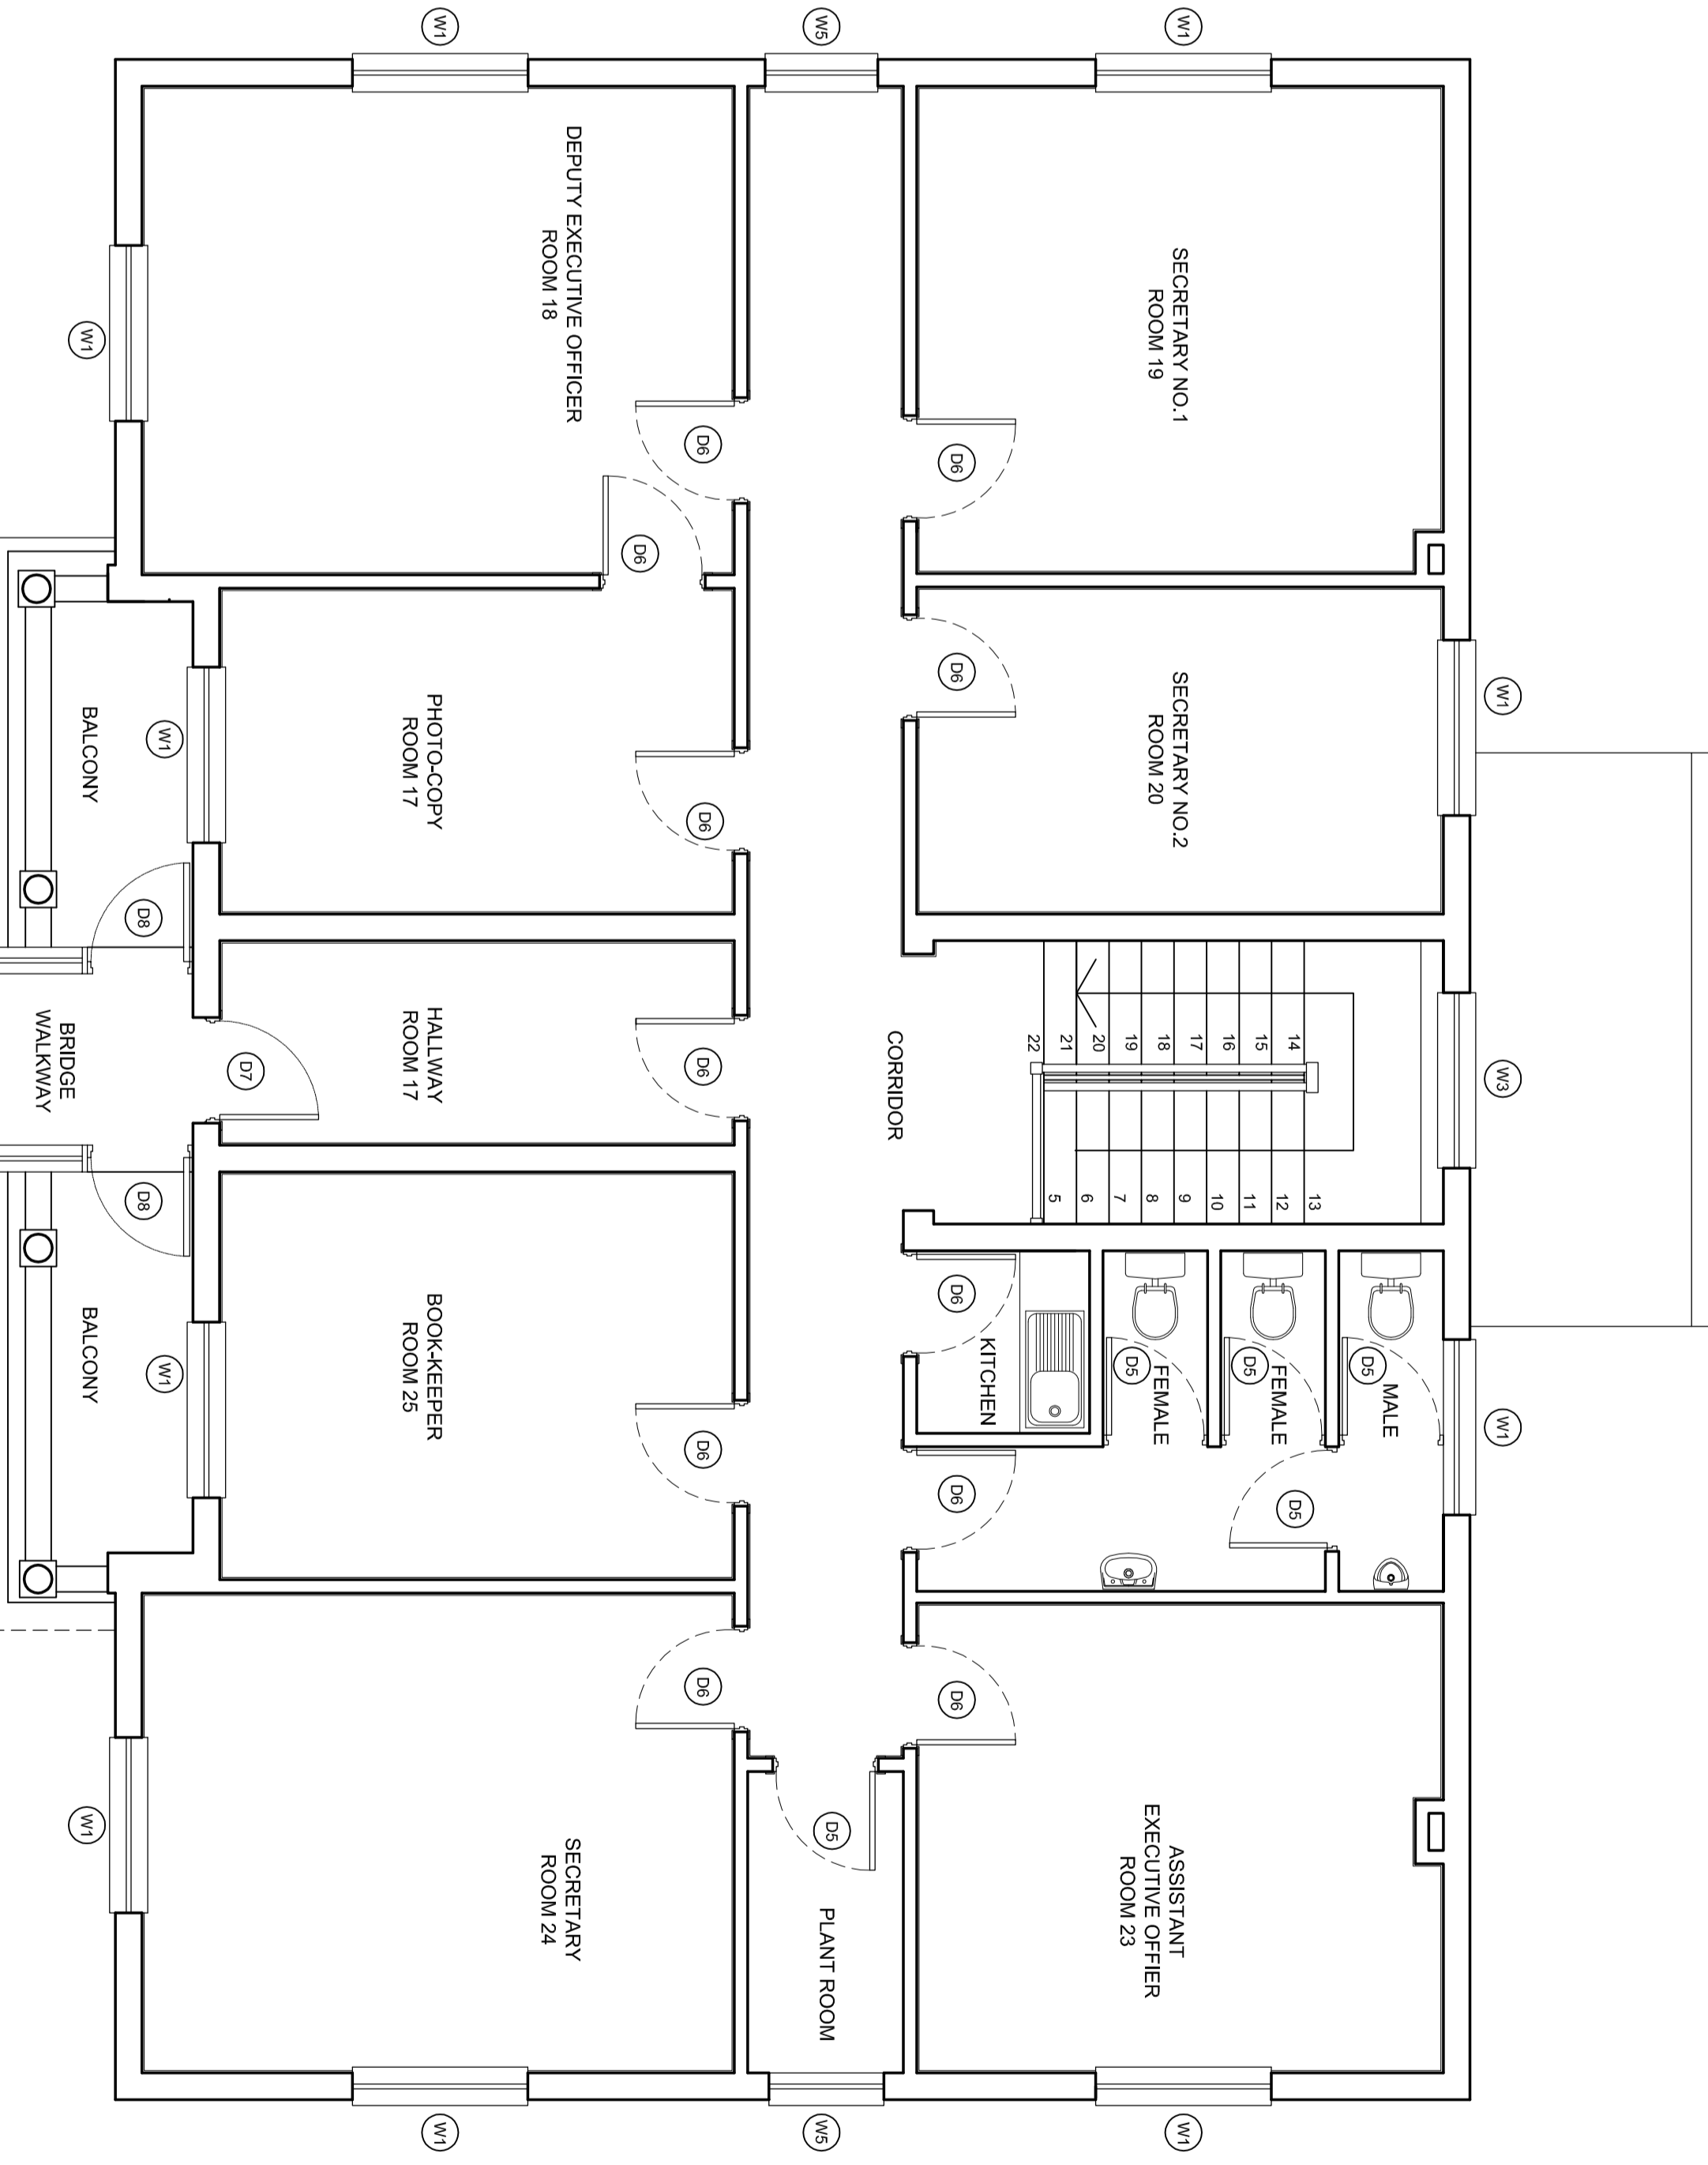

UPPER FLOOR PLAN - KEY PLAN  
SCALE 1 : 50

NO.	DATE	REVISIONS AND COMMENTS
1		AMENDMENTS BEFORE CONTRACT COMPLETED
2		REVISIONS AFTER CONTRACT HAS COMPLETED

PROVINCE OF KWA-ZULU NATAL  
DEPARTMENT OF WORKS  
PRIVATE BAG X9041  
PIETERMARITZBURG  
3200



L & R architects  
9 Wally Hayward Drive  
Ashburton  
Pietermaritzburg  
Tel: (+27) 33 326 1425  
Fax: (+27) 86 670 8694  
eMail: res@lra.co.za  
eMail: adm@lra.co.za

PROJECT  
DEPARTMENT OF PUBLIC WORKS  
KZN LEGISLATURE  
REHABILITATION & RESTORATION  
OF KZN LEGISLATURES LAW  
SOCIETY BUILDING  
WINS 057929

FORMER LEGISLATURE  
WINDOW & DOOR SCHEDULE

DRAWING NO.	REV
057929-S01-001	

SCALE	DRAWN	CHECKED
1 : 50	WMS	WMS

DATE	ISSUED
22-01-2016	ISSUED