




FLOOR PLAN OF MAIN HOUSE
SCALE 1:100

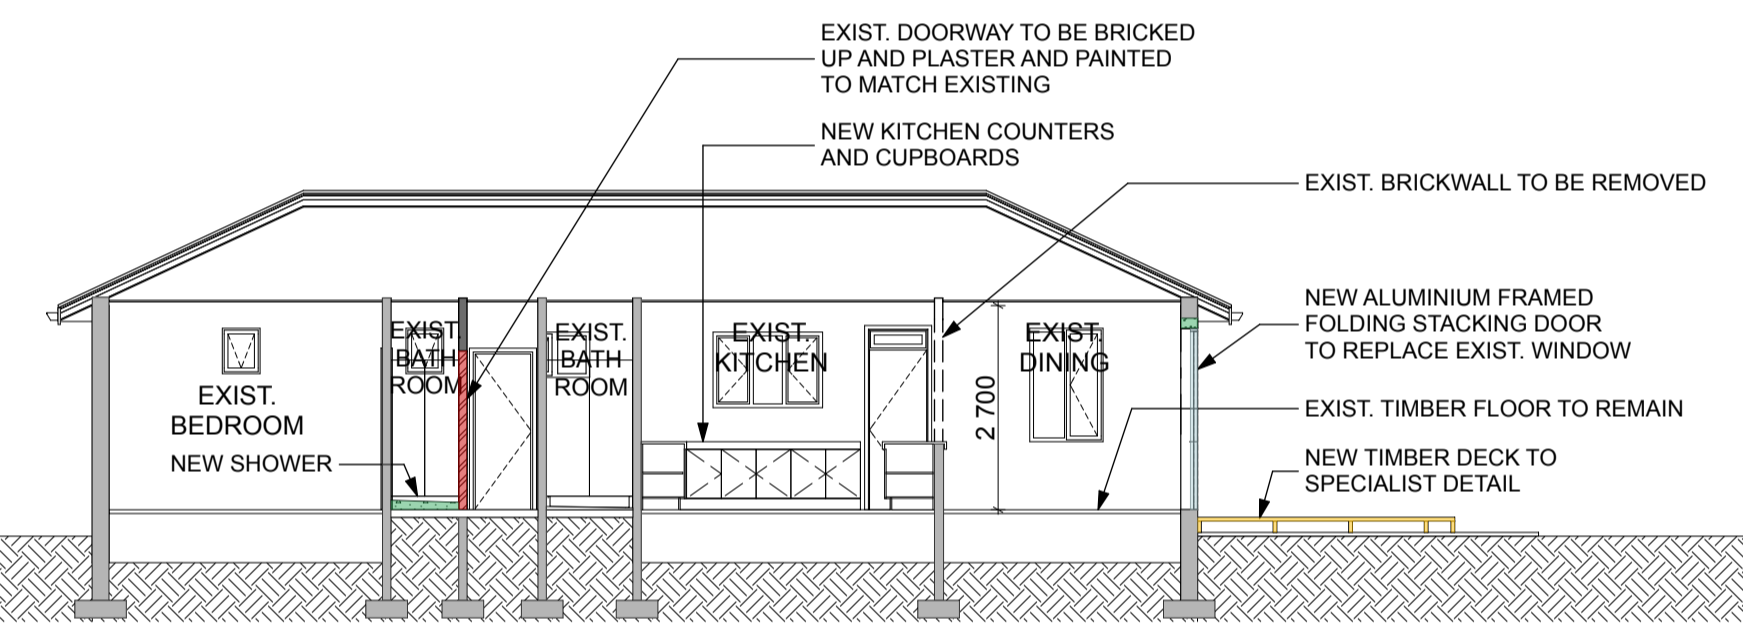


SECTION A-A
SCALE 1:100

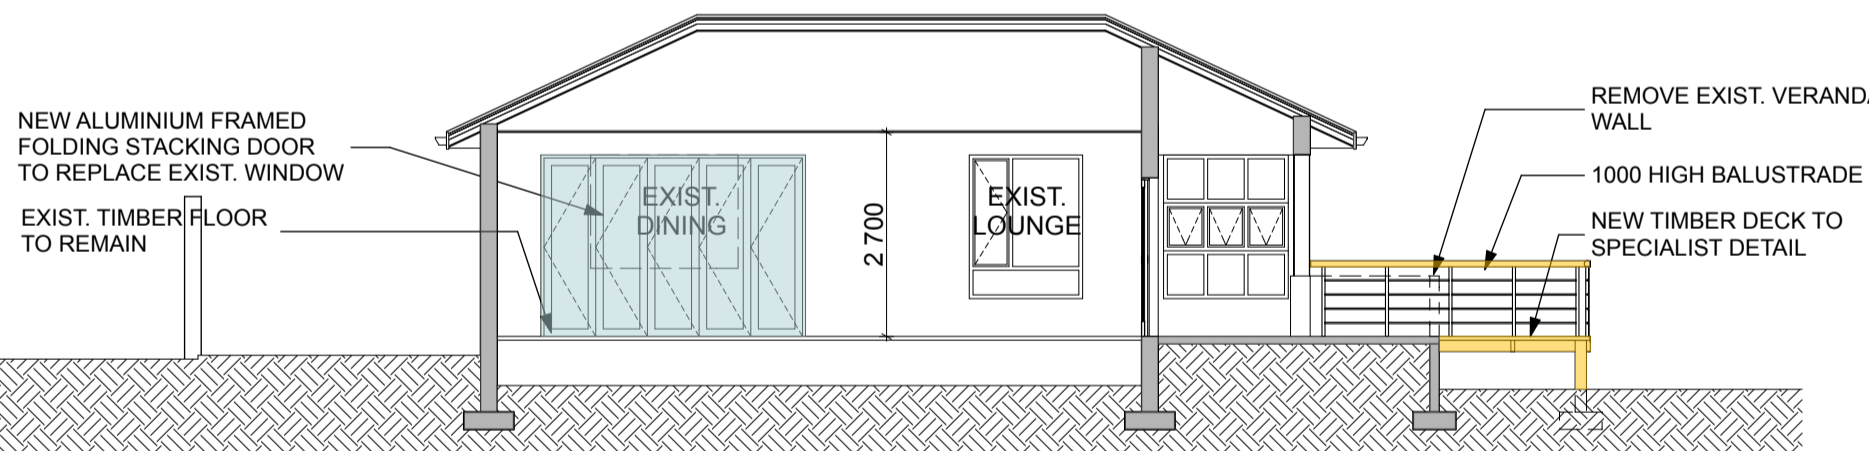


SECTION B-B
SCALE 1:100

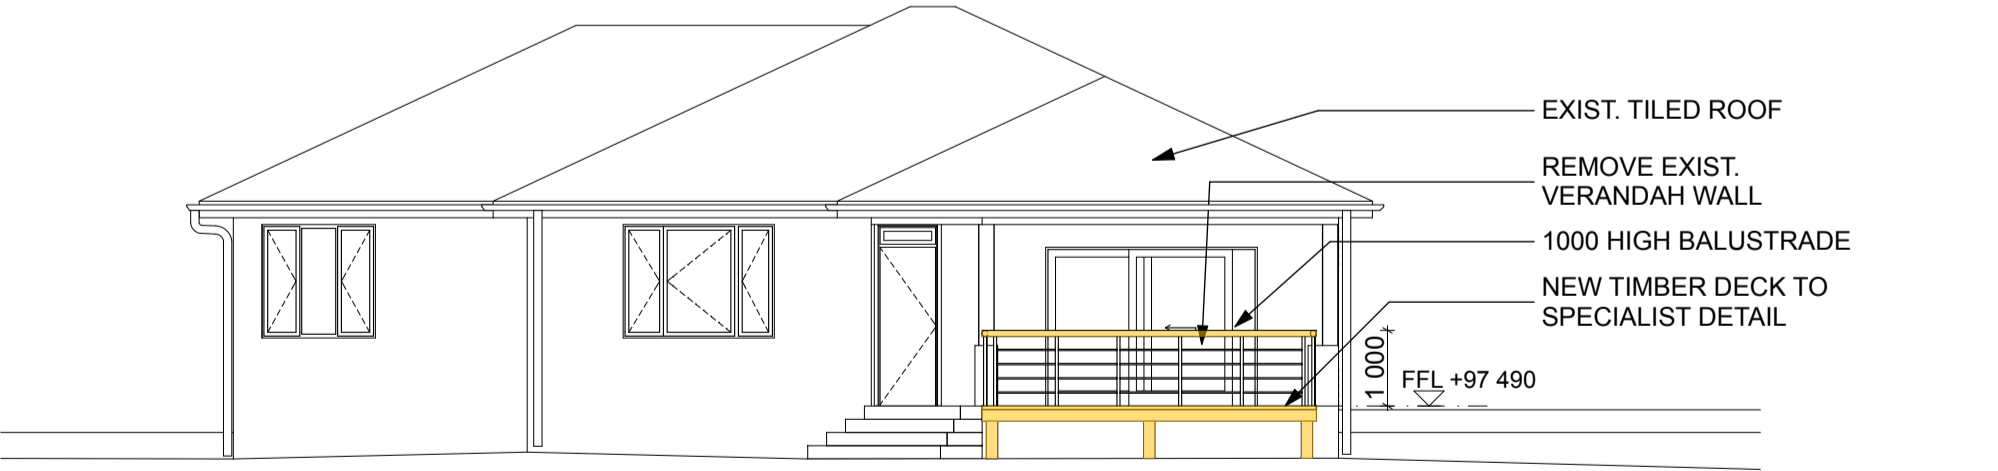


SOUTH ELEVATION
SCALE 1:100

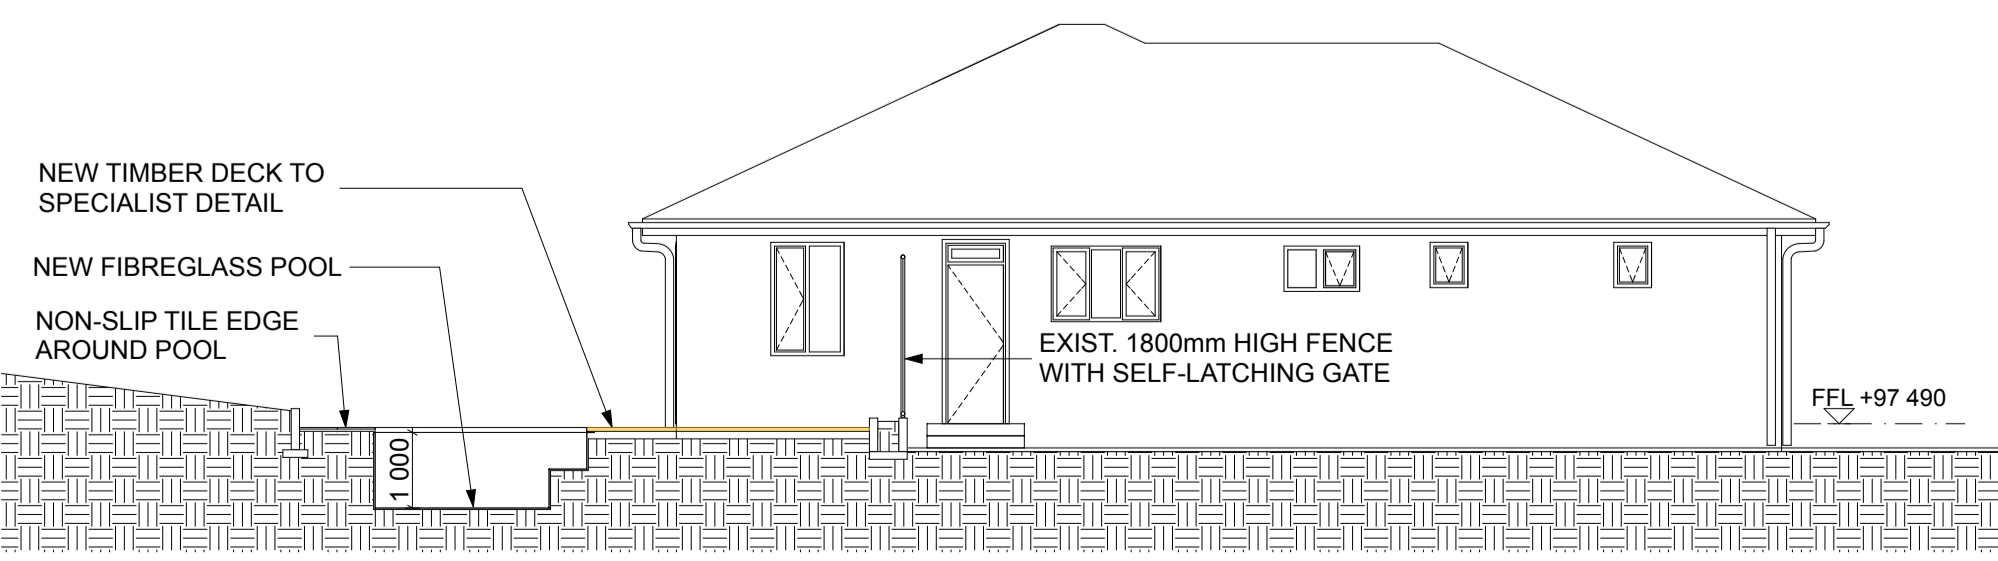


NORTH ELEVATION
SCALE 1:100

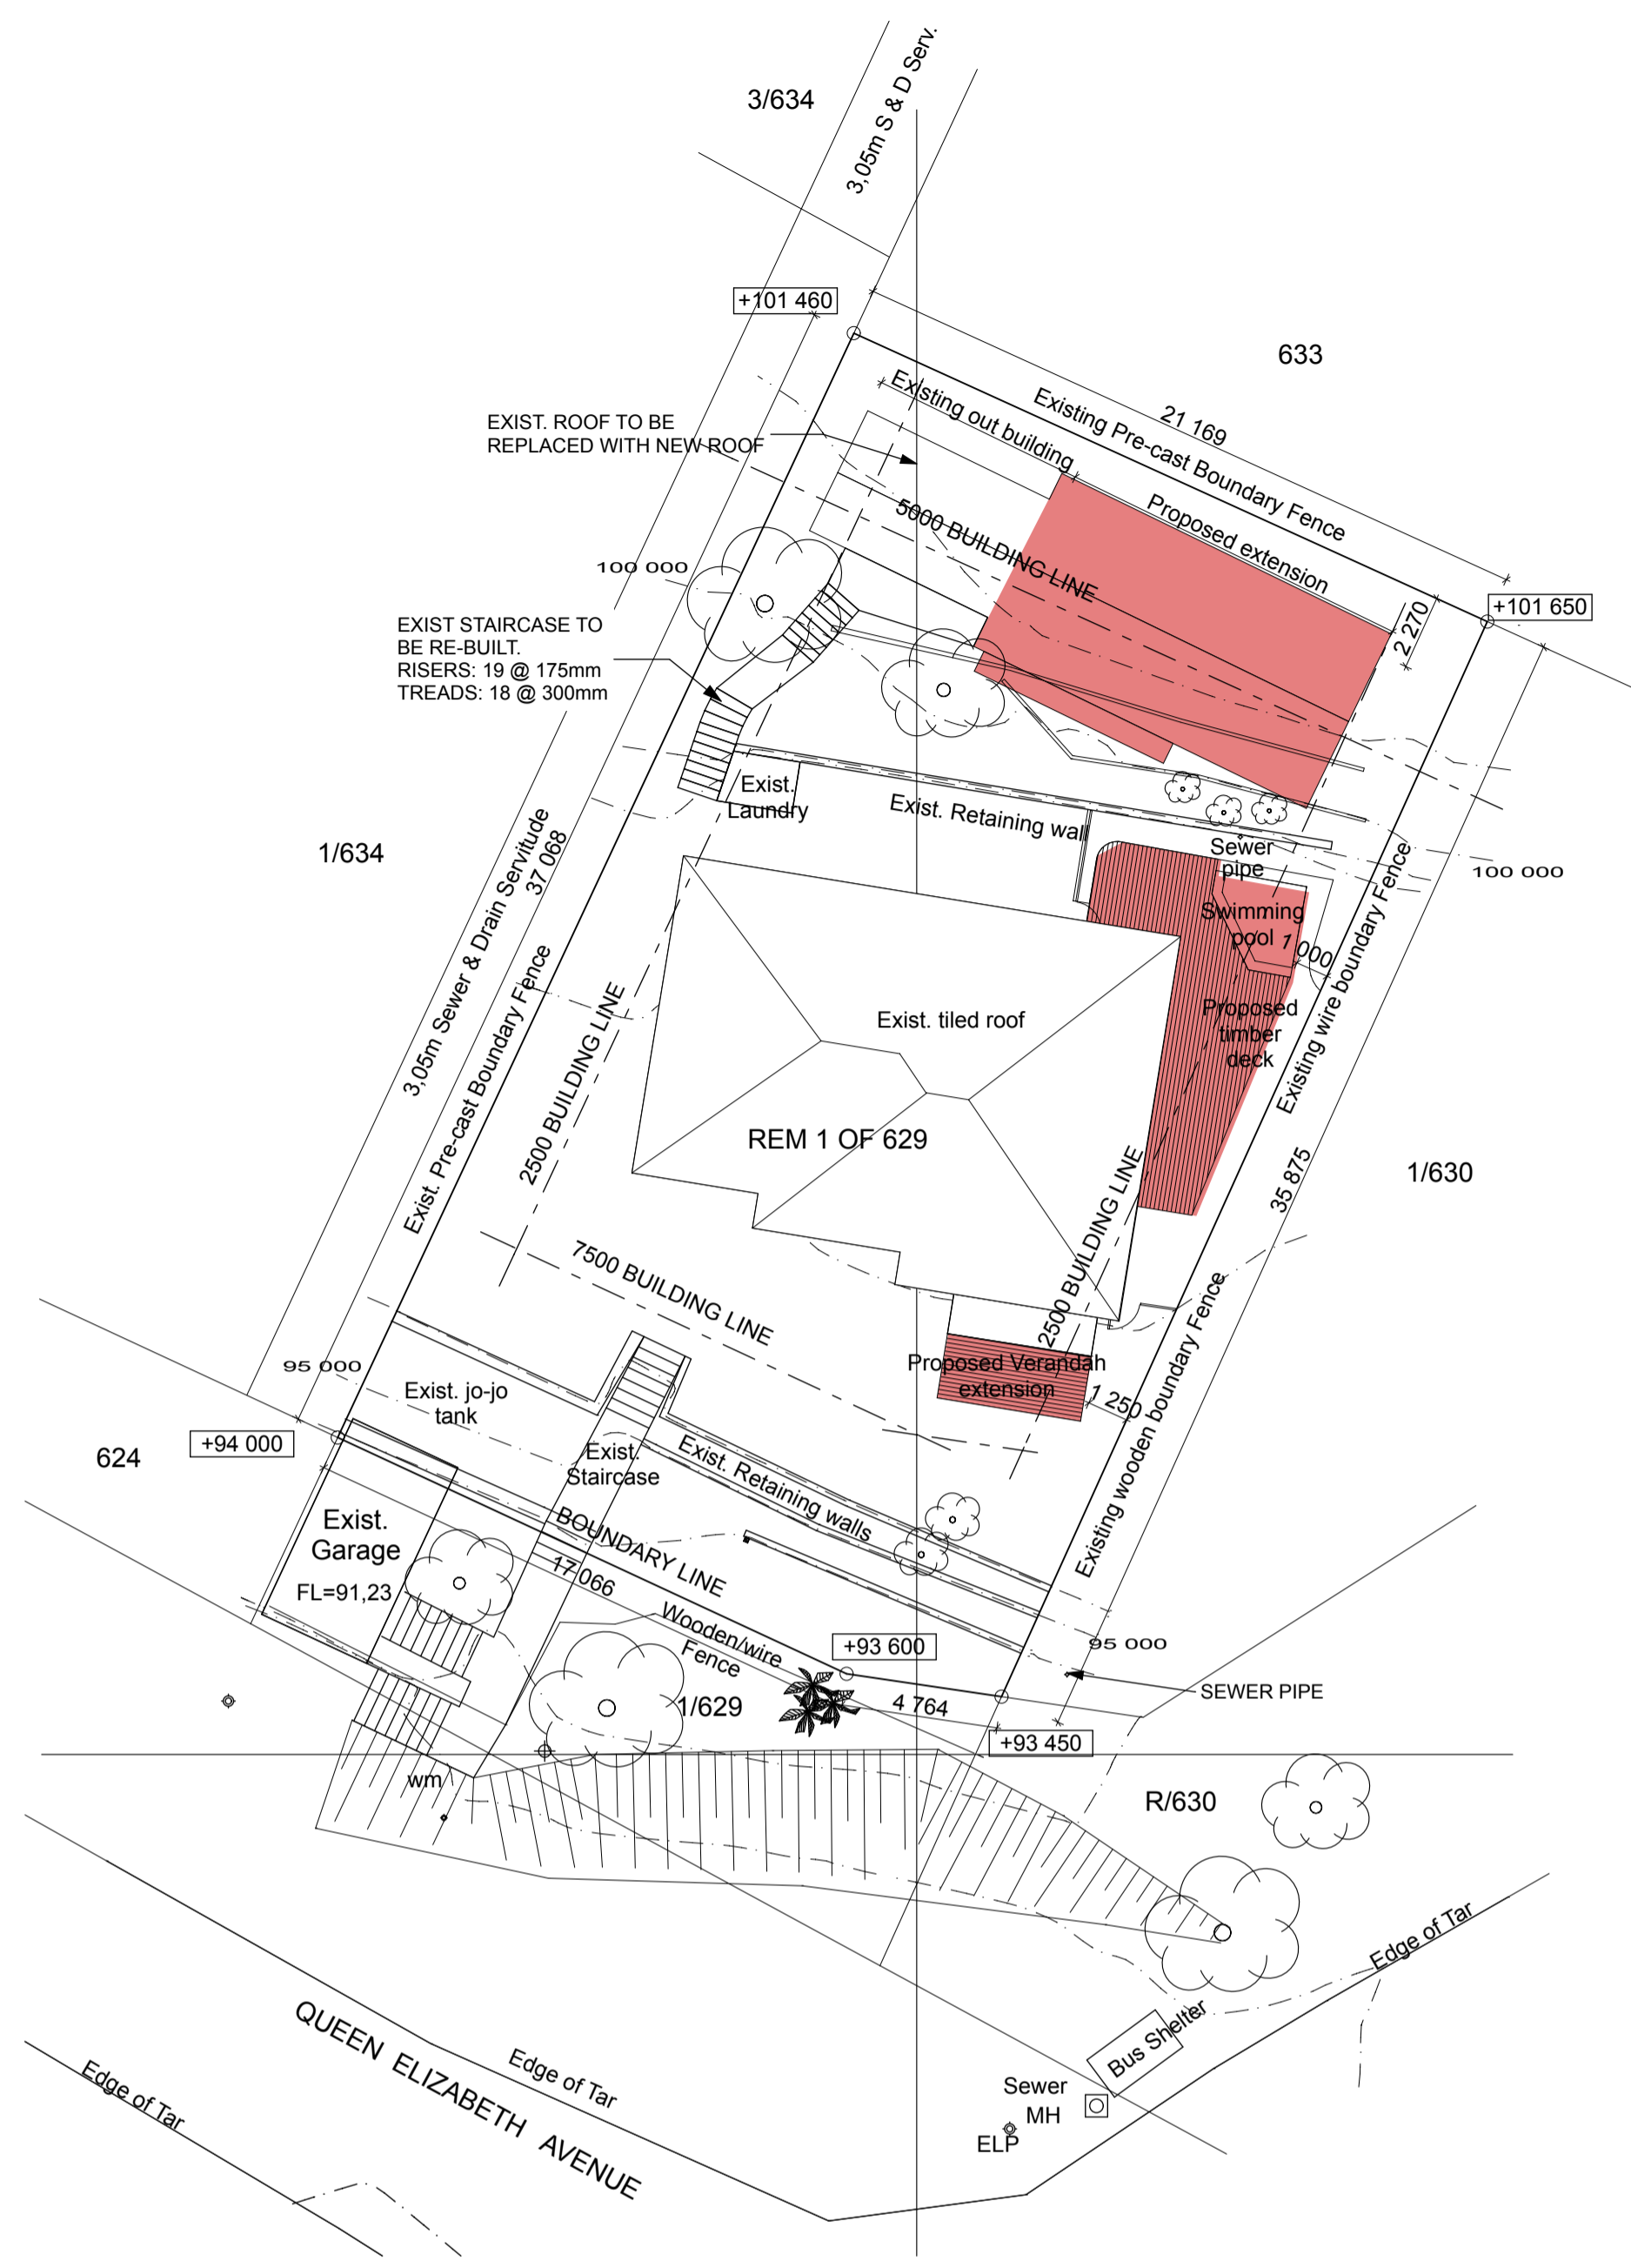

SITE PLAN
SCALE 1:200

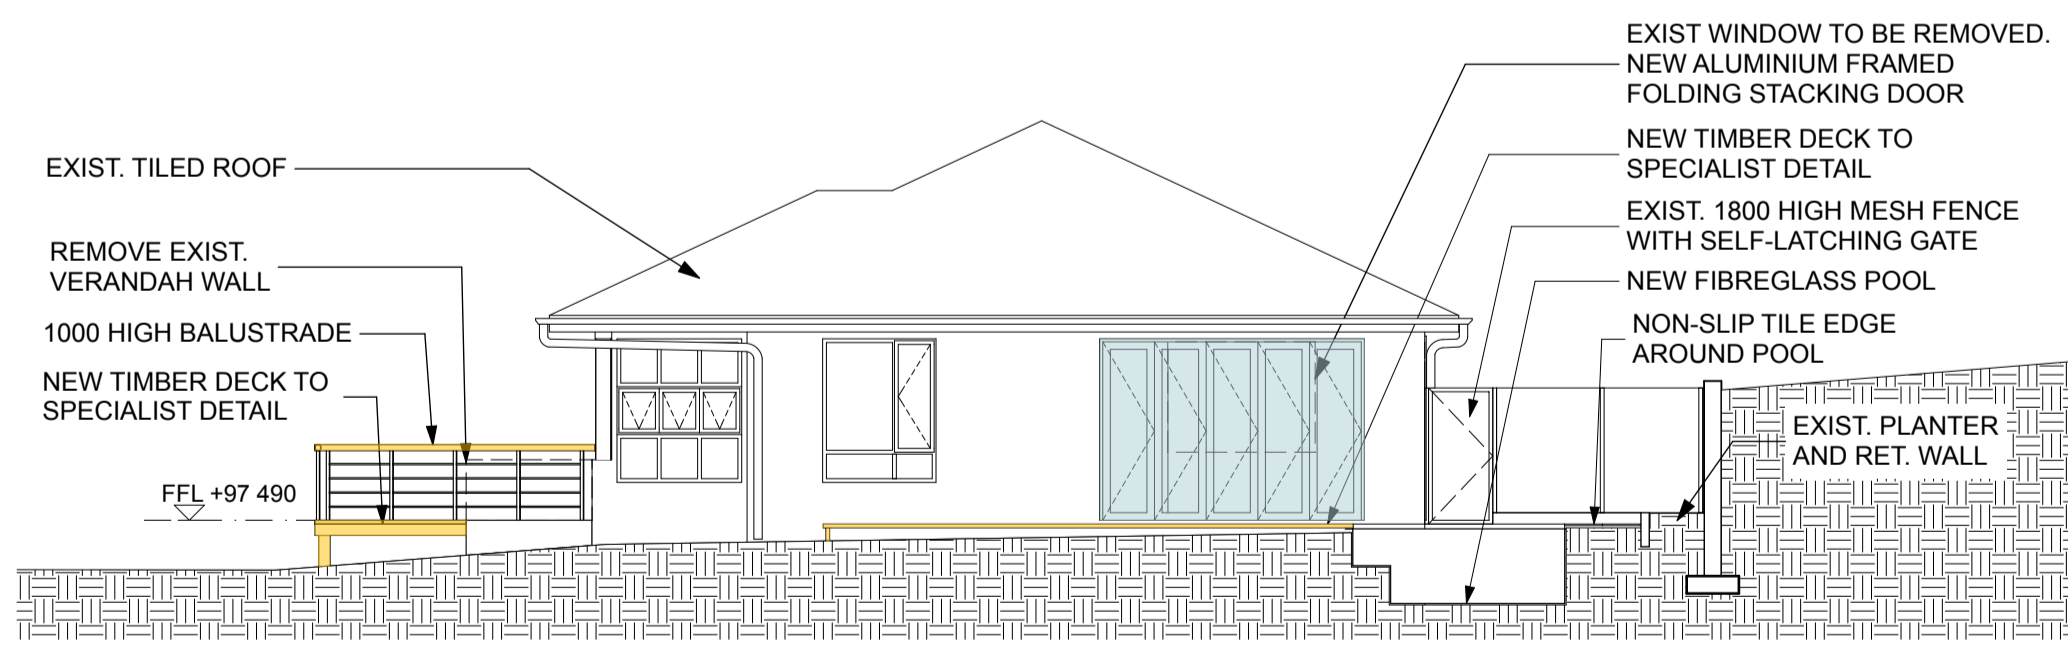

EAST ELEVATION
SCALE 1:100

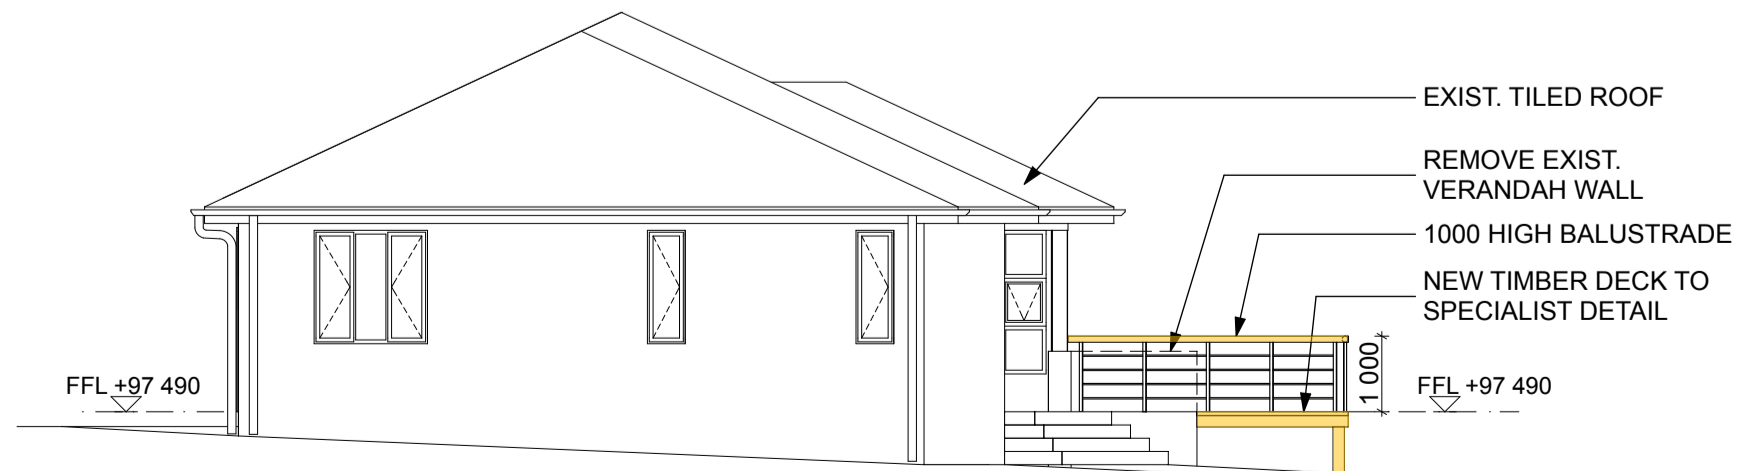

WEST ELEVATION
SCALE 1:100

ARCHITECT: CLAIRE MERCER
SACAP REG No.: PR 21083
ADDRESS: 24 HENDRY RD, DURBAN
TEL: 082 502 4112
SIGNATURE:
DATE:

OWNER:
SIGNATURE:
DATE:
OWNER:
SIGNATURE:
DATE:

PROJECT: ALTERATIONS AND ADDITIONS TO EXISTING DWELLING AND OUTBUILDING
ADDRESS: 120 QUEEN ELIZABETH AVENUE, CATO MANOR
REM OF ERF 629.
ZONING: RESIDENTIAL 900

DRAWING TITLE:
SITE PLAN
FLOOR PLAN OF MAIN HOUSE
ELEVATIONS OF MAIN HOUSE
SECTIONS A-A, B-B OF MAIN HOUSE

DATE:	20.03.2016	DRAWING No.:	S103
SCALE:	1:100; 1:200	REV:	0
PAGE SIZE:	A1	DRAWN BY:	CC