




PLAN OF PROPOSED EXTENSION TO EXISTING OUTBUILDING
SCALE 1:100

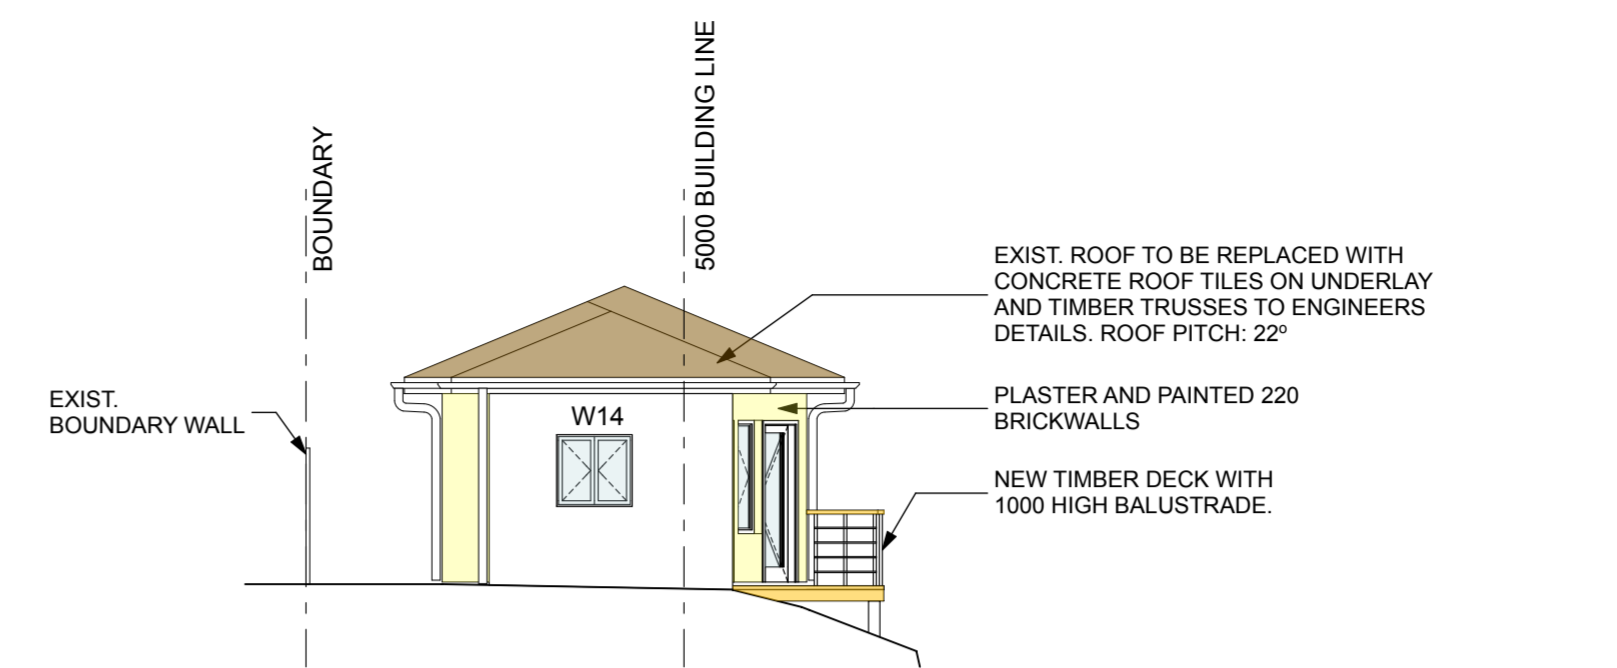


NORTH WEST ELEVATION
SCALE 1:100

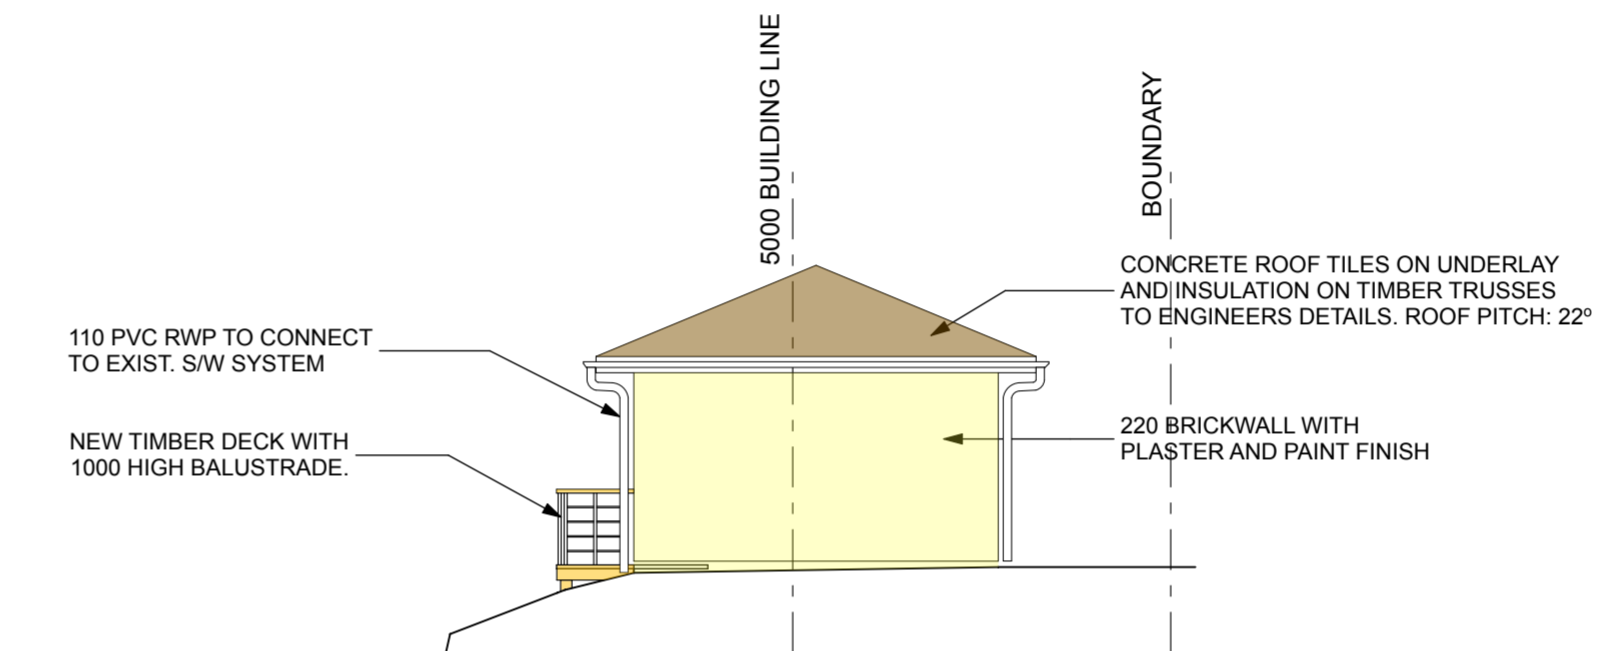


SOUTH EAST ELEVATION
SCALE 1:100

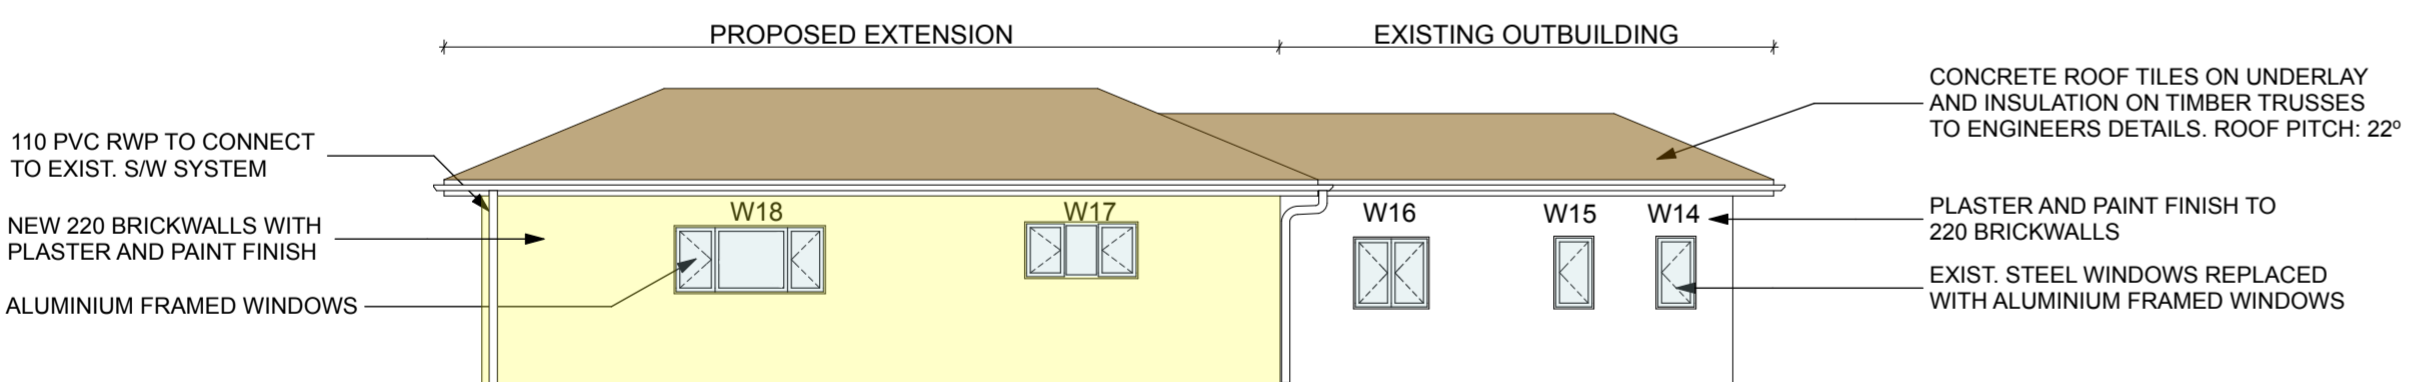


NORTH EAST ELEVATION
SCALE 1:100

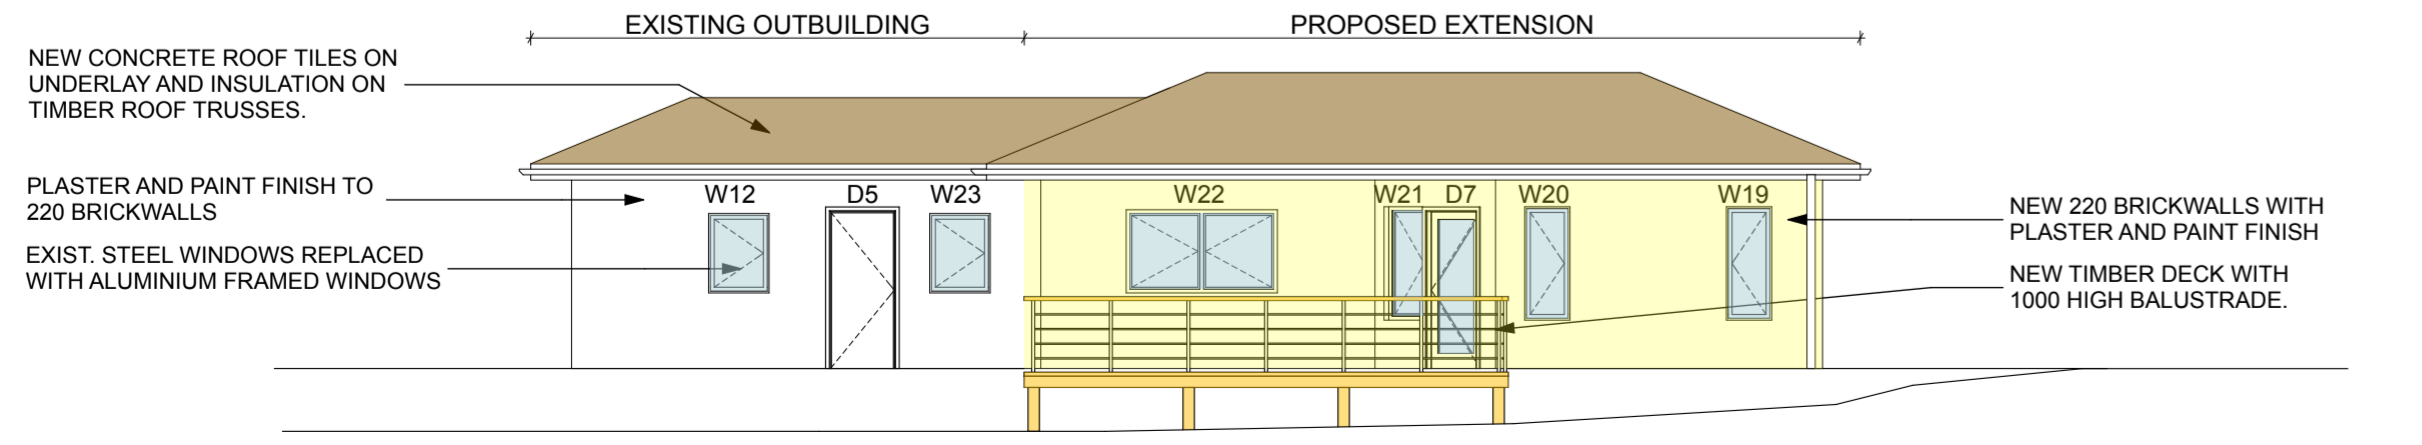

SOUTH WEST ELEVATION
SCALE 1:100

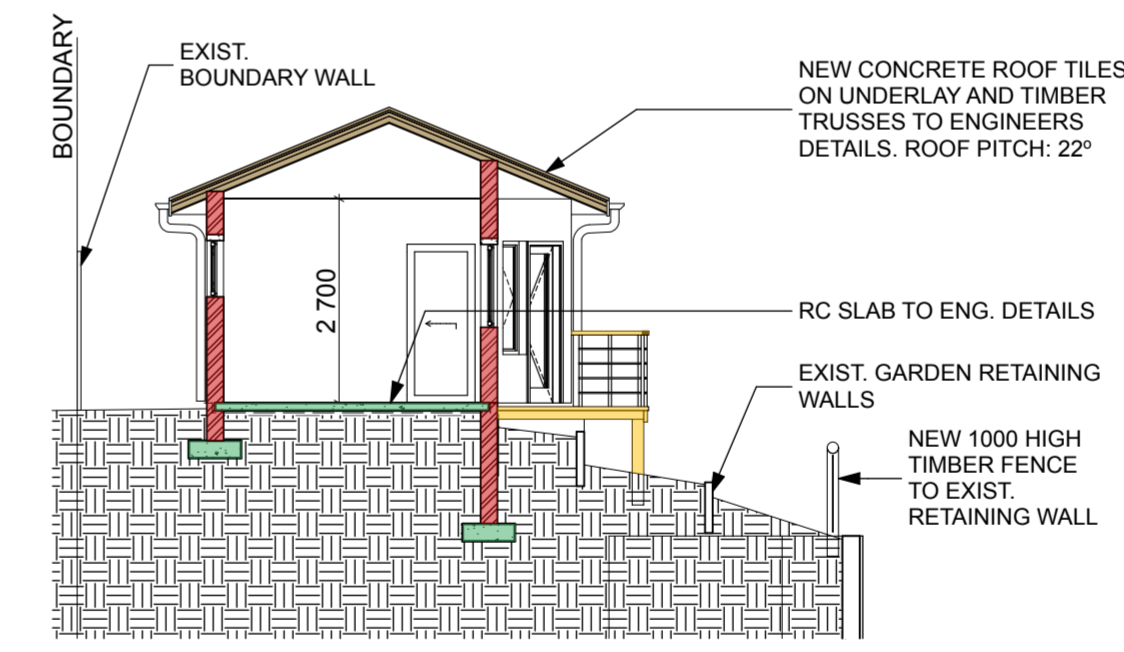

SECTION C-C
SCALE 1:100

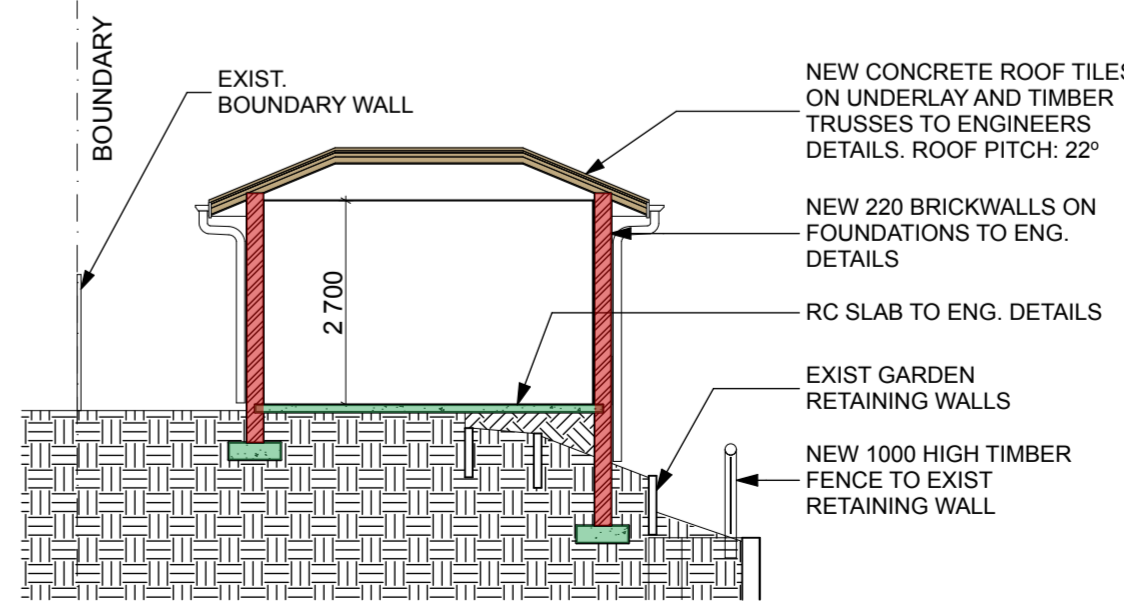

SECTION D-D
SCALE 1:100

ARCHITECT: CLAIRE MERCER
SACAP REG No. : PR 21083
ADDRESS: 24 HENDRY RD, DURBAN
TEL: 082 502 4112
SIGNATURE:
DATE:

OWNER:
SIGNATURE:.....
DATE:
OWNER:
SIGNATURE:.....
DATE:

PROJECT: ALTERATIONS AND ADDITIONS TO EXISTING DWELLING AND OUTBUILDING
ADDRESS: 120 QUEEN ELIZABETH AVENUE, CATO MANOR
REM OF ERF 629.
ZONING: RESIDENTIAL 900

DRAWING TITLE:
**FLOOR PLAN OF OUTBUILDING
ELEVATIONS OF OUTBUILDING
SECTIONS C-C, D-D OF OUTBUILDING**

DATE:	20.03.2016	DRAWING No.:	S104
SCALE:	1:100	REV:	0
PAGE SIZE:	A2	DRAWN BY:	CC