


## West Elevation

SCALE :1-100




## East Elevation

SCALE :1-100

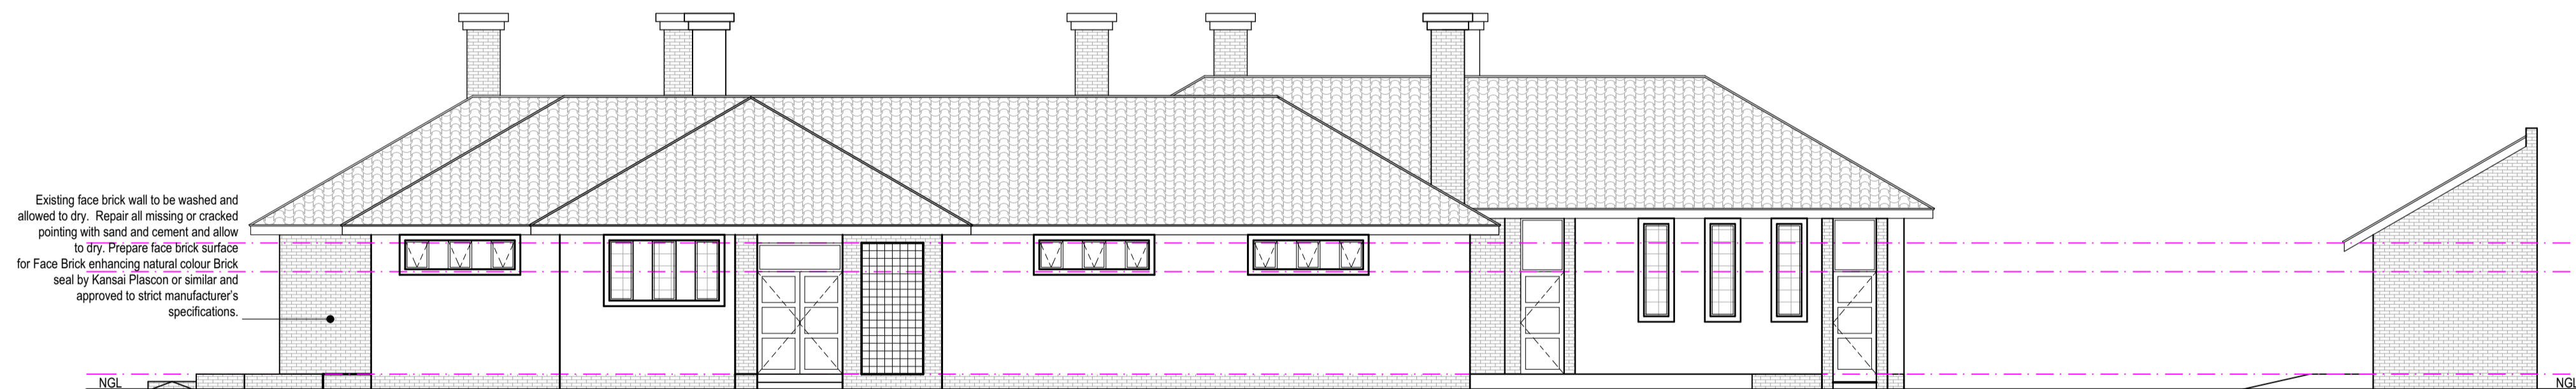

## South Elevation

SCALE :1-100

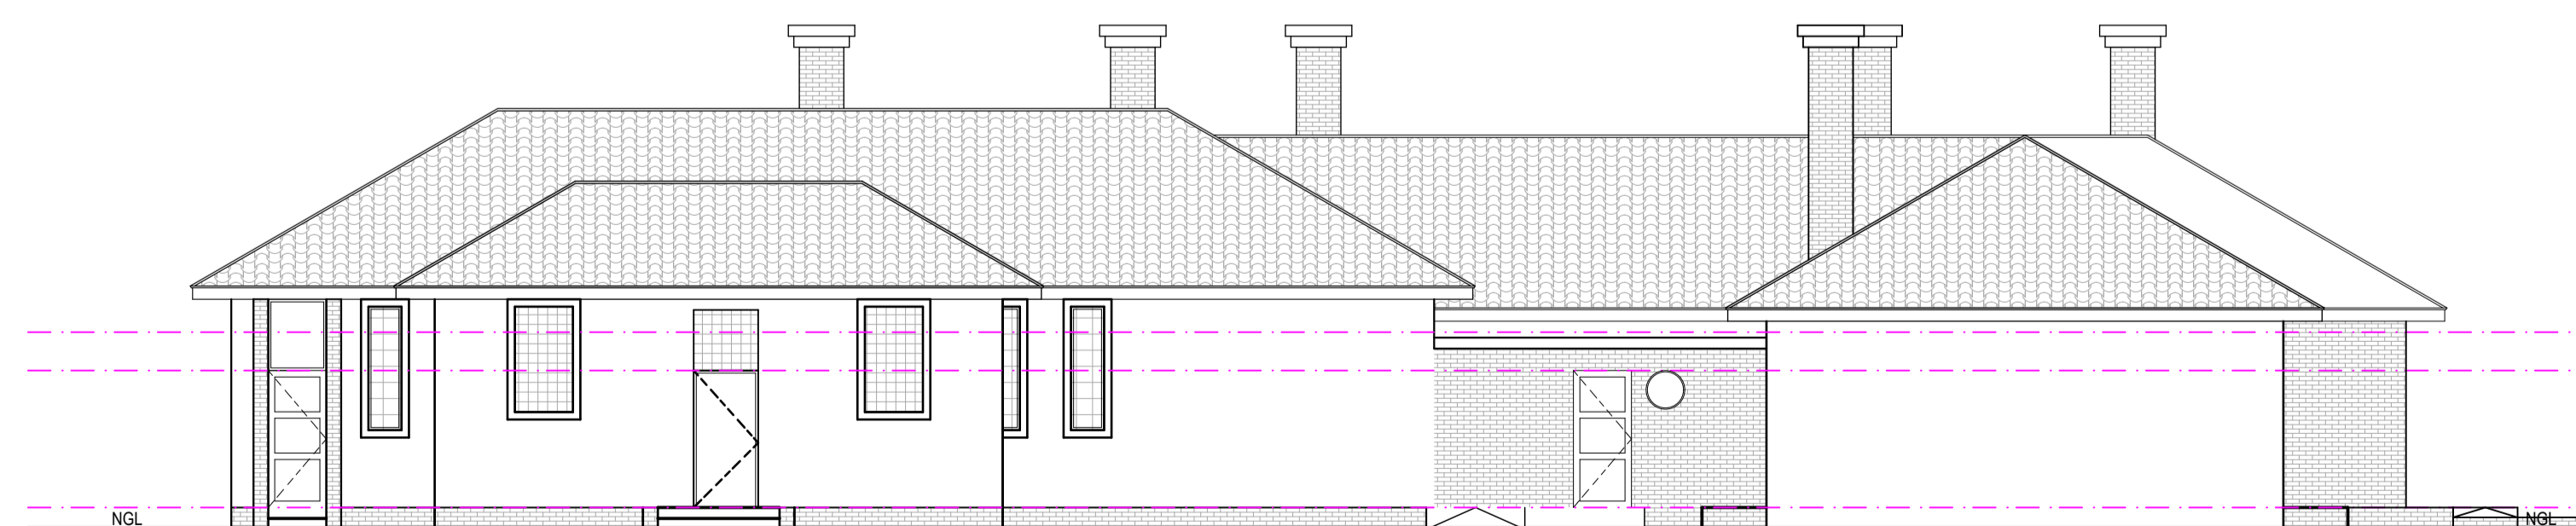

## North Elevation

SCALE :1-100

No.	DATE	AMENDMENT	D.P.W.
A	24.1.18	ISSUED FOR COSTING	
B	04.5.18	ADDED DOOR & WINDOW SCHEDULES ADDED JOINERY DETAILS UPDATED SPECIFICATIONS UPDATED TITLE BLOCK WCS NUMBER	
C	14.5.18	ISSUED FOR TENDER	

## CONSTRUCTION

Copyright vests in the  
Department of Public Works

as-built drawings

certified as-built drawings as per Centralised Drawing  
Archive AS-BUILT DRAWING REQUIREMENTS


name: \_\_\_\_\_

date: \_\_\_\_\_


professional registration no.: \_\_\_\_\_

cad file name: DWG page type: A 1

client:




end user client:



**public works**  
Department:  
Public Works  
REPUBLIC OF SOUTH AFRICA  
DIRECTOR-GENERAL  
MR. MZIWONKE DLABANTU

consultant:



discipline: ARCHITECTURE

service: REPAIR AND RENOVATION OF VICTORIA WEST MAGISTRATE COURT ON ERF 369, VICTORIA WEST

WCS number: 050936

drawing title: BLOCK A ELEVATIONS

ref.no. EDIT designed MTY  
scale 1:100 drawn MKM  
date 30-08-2018 checked MKM PrArch 24750446

DPW drawing number: S17-41A-02-003 Rev: D