


1 DUT ADMIN NORTH ELEVATION  
1 : 100

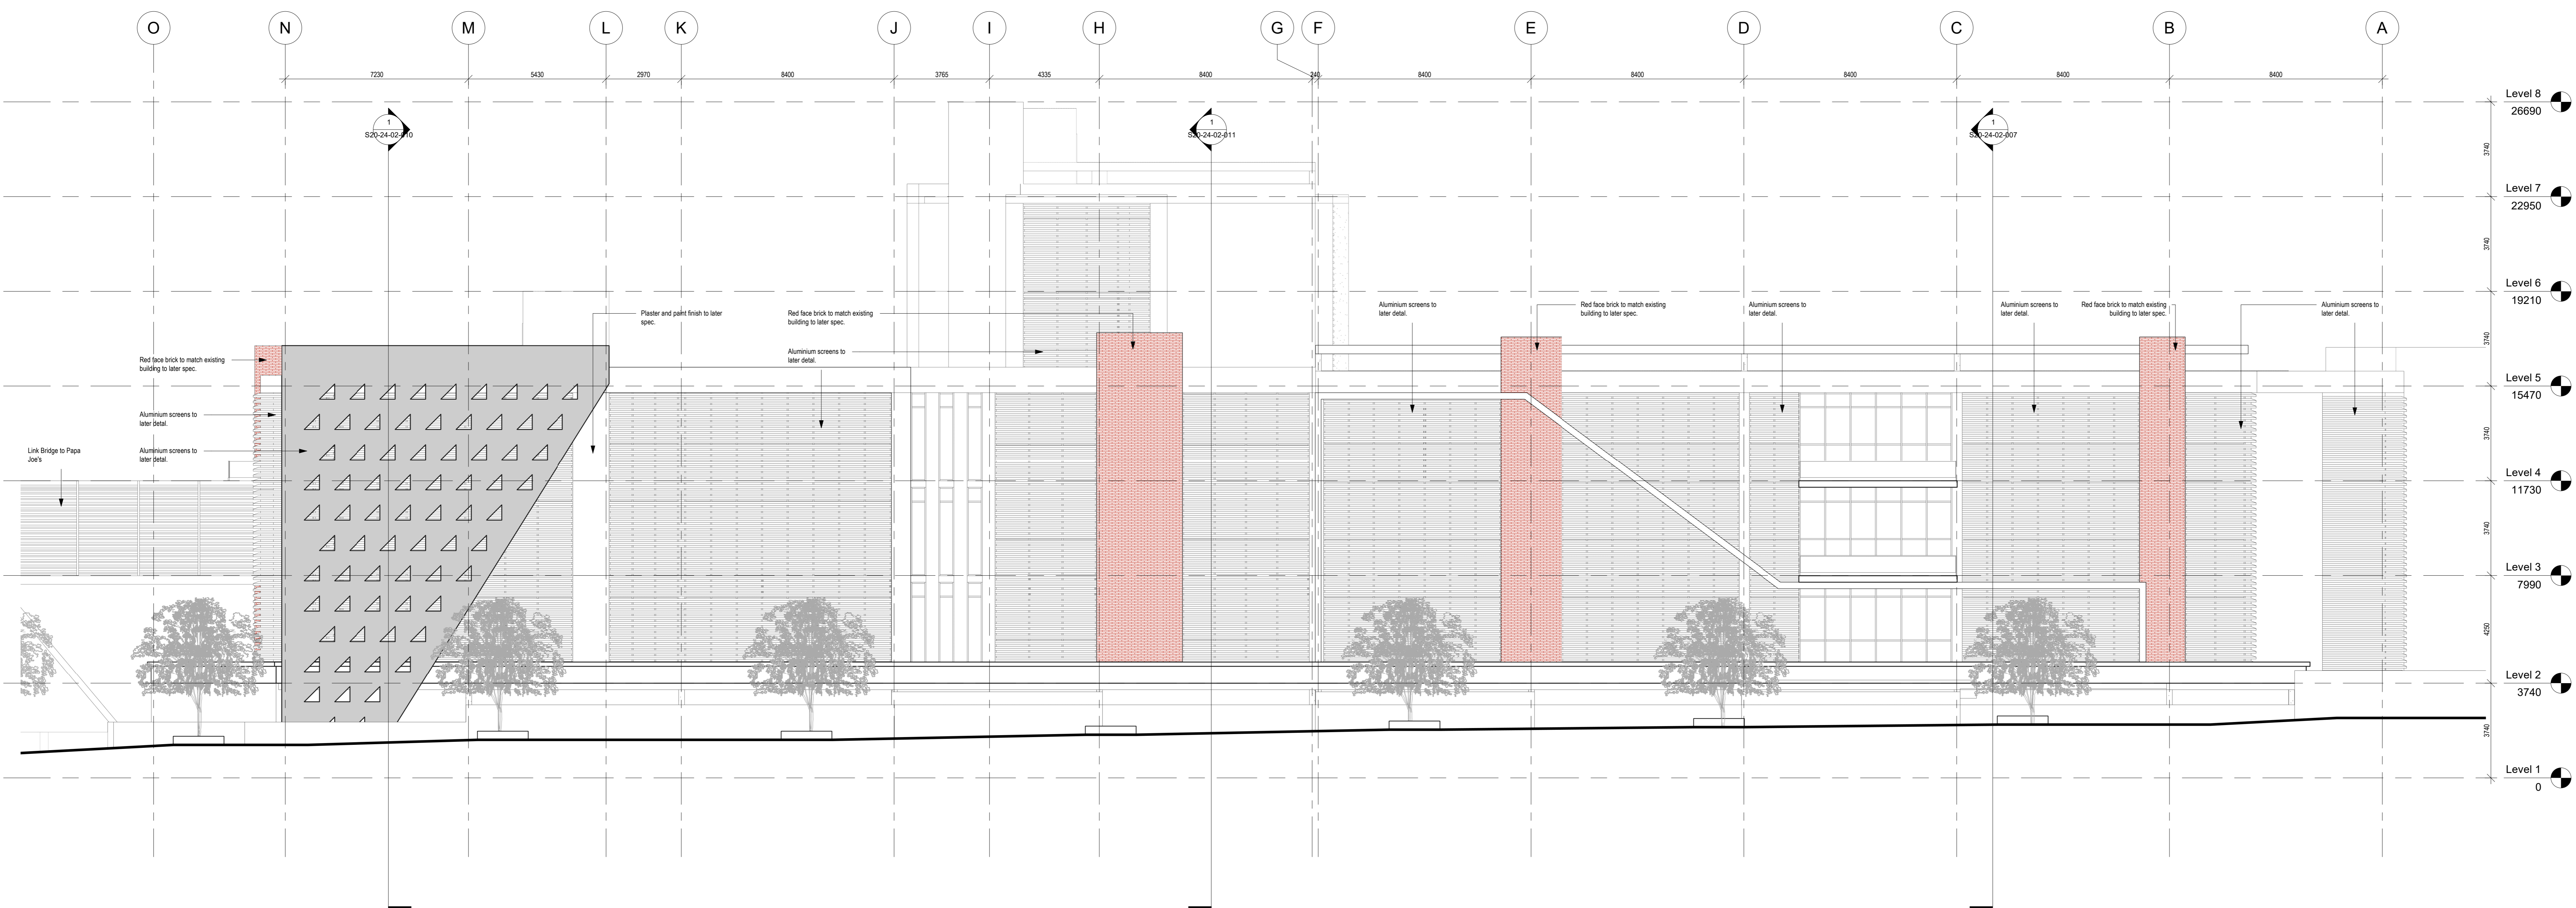

2 DUT ADMIN WEST ELEVATION  
1 : 100

**DISCLAIMER:**  
This drawing is copy right protected and may not be disclosed to a third party and/or copied or reproduced in whole or in part without the written permission from the Architect and is for use on this project and site only. All figure dimensions in meter/millimeters and are to be read and not be scaled. This drawing to be read in conjunction with all other project drawings. All dimension to be verified by Architect on site before setting out. Contractor responsible for the correct set out of the building and all external and internal wall with particular reference to boundaries, building line etc. Dimensions and level must be checked on site prior to building Contractor to inspect the approval plan and local authorities requirements before construction commences. Report all discrepancies to Architect.

**GENERAL NOTES:**  
GLAZING  
Markers on sliding doors 0.75-1.5m=4mm glass  
1.5-2.0m=5mm glass 4mm obscure glass to bathrooms  
Glazing as per Part N of NBR- 375 micron DPC in all walls and window sill

NEW DUT ADMIN BLOCK	
	TOTAL FLOOR AREA
GROUND FLOOR	2041.27 m <sup>2</sup>
FIRST FLOOR	1396.41 m <sup>2</sup>
SECOND FLOOR	1799.15 m <sup>2</sup>
THIRD FLOOR	1799.15 m <sup>2</sup>
FOURTH FLOOR	557.9 m <sup>2</sup>
FIFTH FLOOR	557.9 m <sup>2</sup>
<b>GROSS BUILDING AREA</b>	<b>8191.78 m<sup>2</sup></b>

PAPA JOES	
	TOTAL FLOOR AREA
GROUND FLOOR	338.56 m <sup>2</sup>
FIRST FLOOR	332.80 m <sup>2</sup>
SECOND FLOOR	332.80 m <sup>2</sup>
<b>GROSS BUILDING AREA</b>	<b>1004.16 m<sup>2</sup></b>

GUARD HOUSE	
	TOTAL FLOOR AREA
GROUND FLOOR	15.73 m <sup>2</sup>
<b>GROSS BUILDING AREA</b>	<b>15.73 m<sup>2</sup></b>

No.	Description	Date

**FOR APPROVAL**

Project Title:

**DUT NEW ADMIN BLOCK**

Owner:



Signature:..... Date:.....

Consultants:



Route 21 Corporate Park, Block D 03 Regency Drive Irene Centurion, 0157 South Africa  
Tel: (+27)12 345 6694, Fax: (+27)12 345 6813  
E-mail: info@phunga.co.za  
Web: www.phunga.co.za

Drawing title:

**DUT ADMIN NORTH & WEST ELEVATION**

Stage: **STAGE 3**

Drawn by: Author    Checked by: Checker  
Date: 25/06/2021    Scale: 1 : 100

SIZE    DRAWING NUMBER    REV  
A0    **S20-24-02-012**    A