



NORTH WEST ELEVATION
Scale 1:100

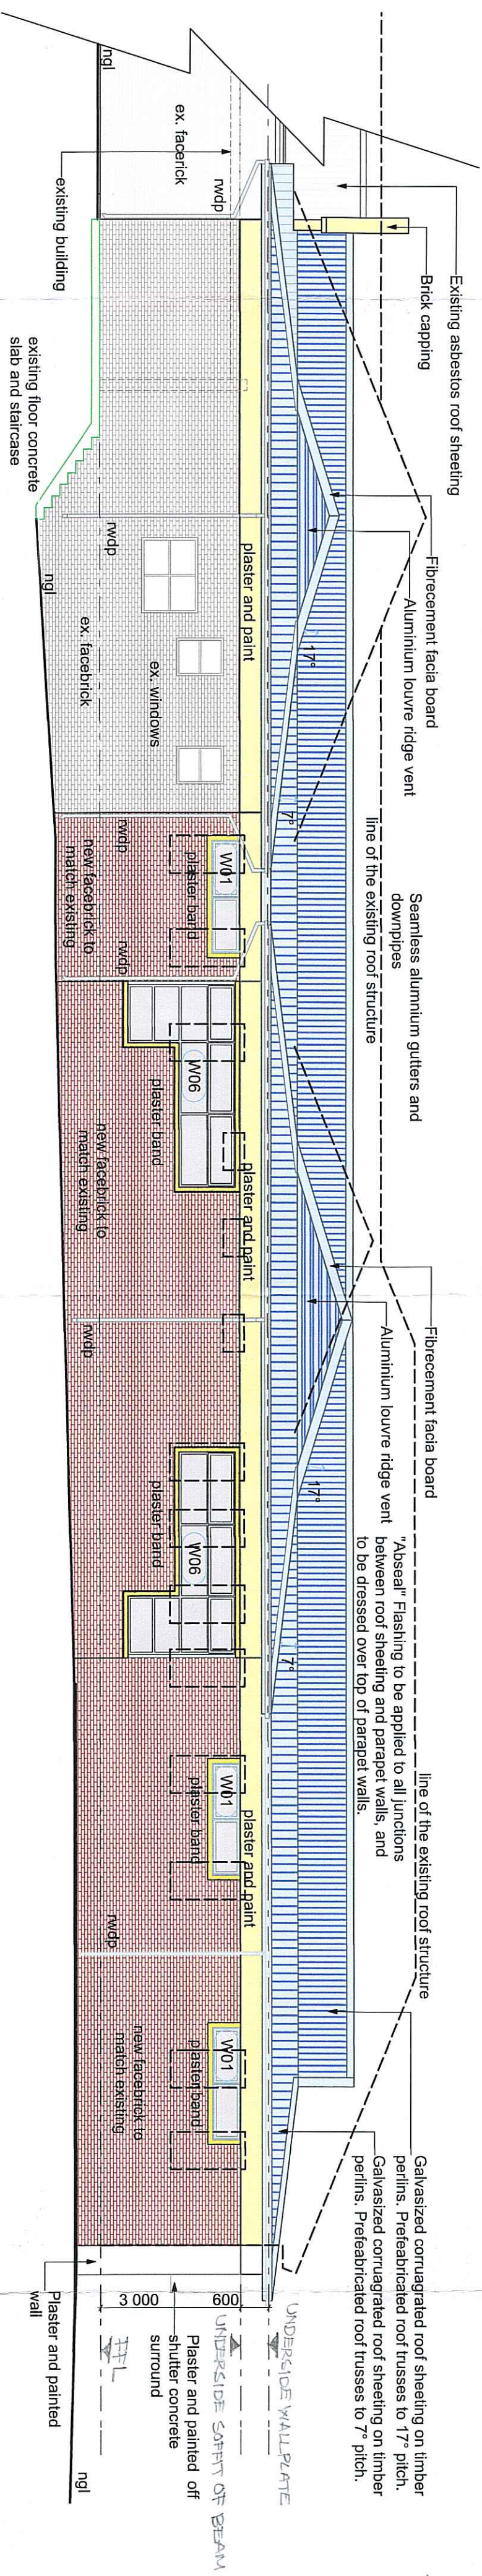

SOUTH EAST ELEVATION
Scale 1:100

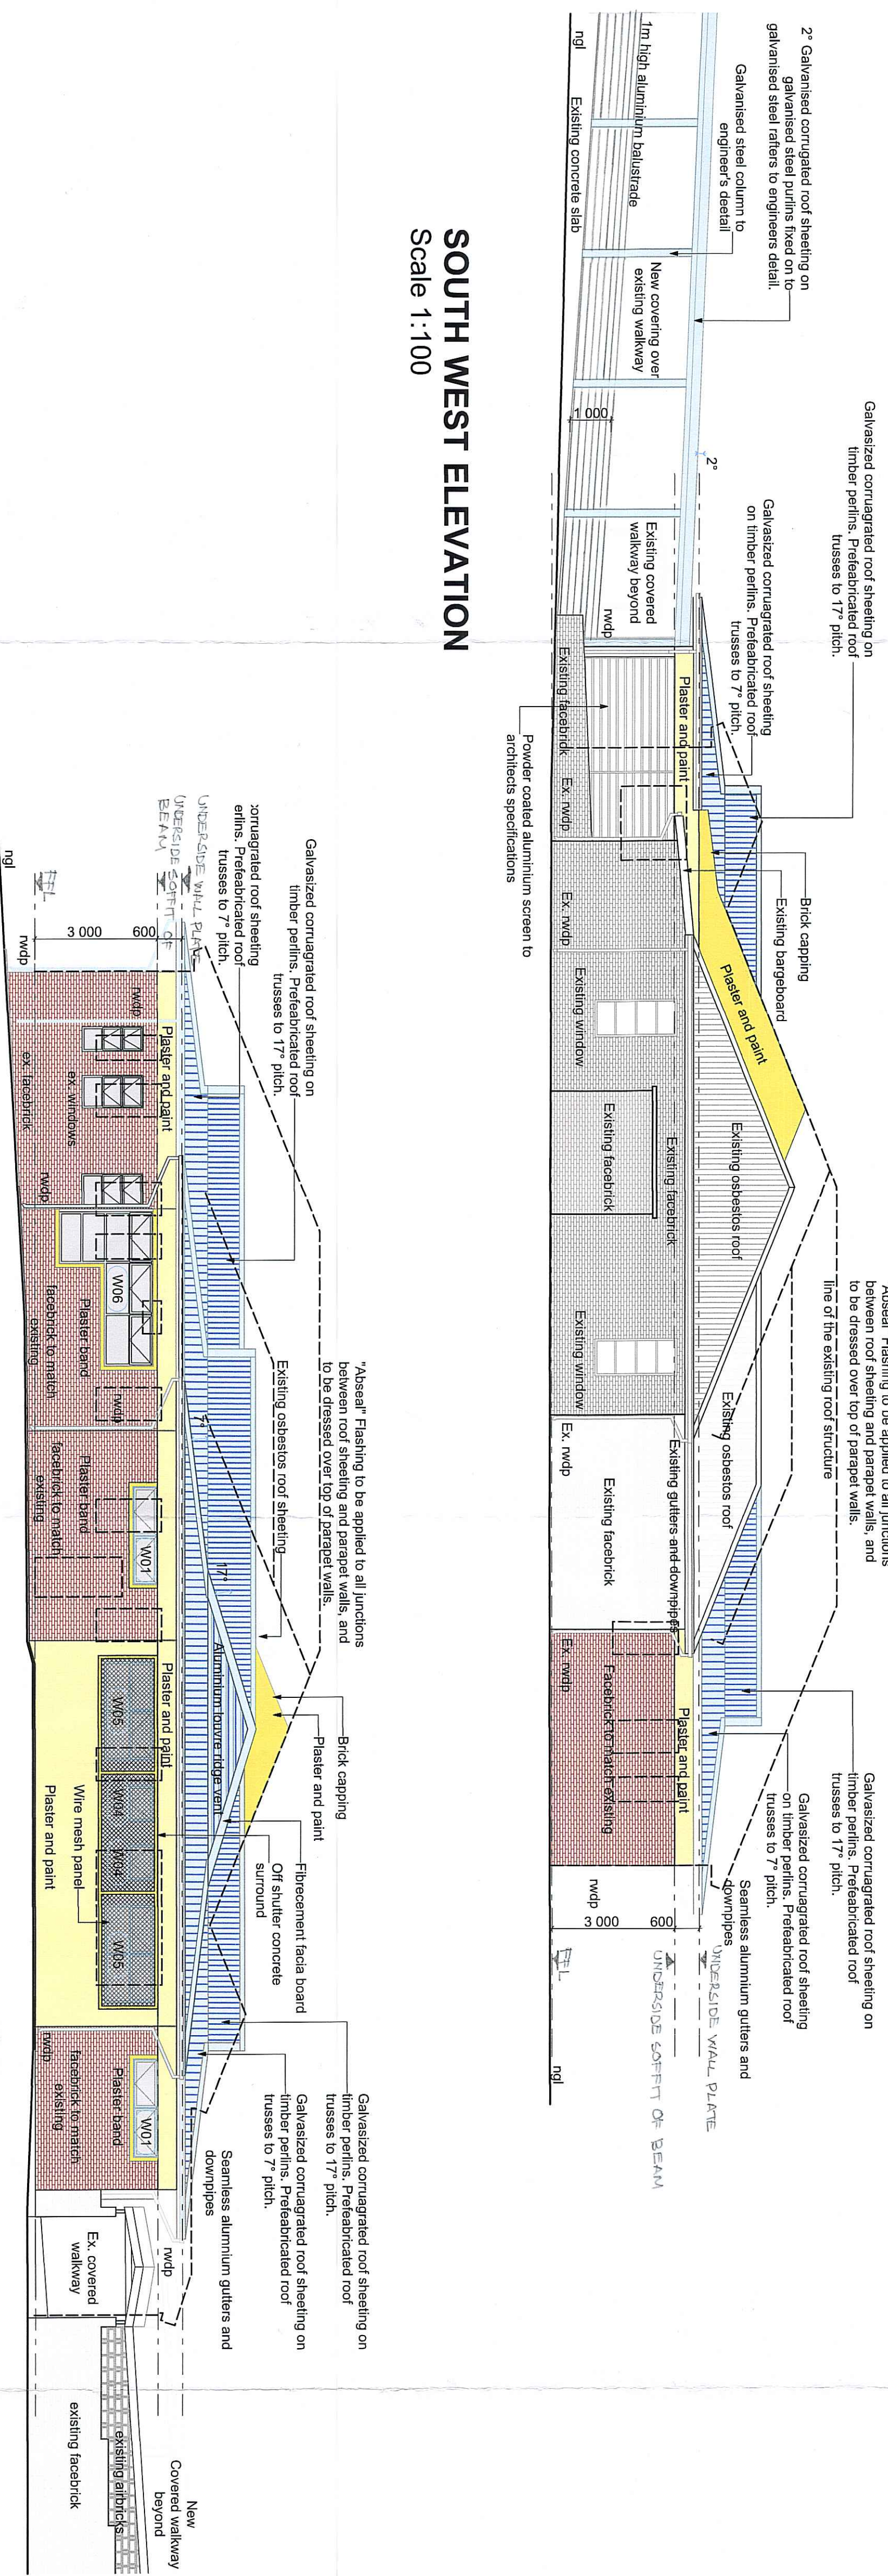

SOUTH WEST ELEVATION
Scale 1:100

NORTH EAST ELEVATION
Scale 1:100

REVISION	NO.	REVISIONS	DATE	INT.
	a	Change Duty Utility Passage to Clean Utility	2015-12-14	S.Mize
	b	- Move Duty Utility door 500mm away from the main entrance door - Move opening into the Reception and Waiting Area - Move Access controlled gate door towards the main entrance door - Add Fire alarm in Intensive Care - Move position of F1 beams in General Care & Intensive Care. - Move D11 door as Access controlled door	2016-01-13	S.Mize

DEPARTMENT OF PUBLIC WORKS
RECEIVED
2016-07-19
MABON FACILITIES MANAGEMENT

SAKHISIZWE ARCHITECTS
HEAD OFFICE
41 SWAPO ROAD, BROADWAY, DURBAN NORTH
TEL: 031 261 2711
WWW.SAKHISIZWEARCHITECTS.CO.ZA

BRANCH OFFICE
SUITE 21, BRANSON CENTRE,
26 HELY HUTCHINSON STREET, MTUZINI
TEL: 035 753 4590 FAX 035 753 4592
WWW.SAKHISIZWEARCHITECTS.CO.ZA

Professional Architects Signature: *[Signature]*
M.K.P. Mawawane (Pr Arch) (7902), (S.A.A. 7595)
PROJECT DESCRIPTION:
ADDITIONS AND ALTERATION TO EXISTING KING EDWARD VIII HOSPITAL NEONATAL NURSERY, PHYSIOTHERAPY & PSYCHOLOGY DEPARTMENT ON ERF 8487 AND ERF 8489 OF THE FARM DURBAN

DATE	SCALE	DRAWING NO.	REVISION
MARCH 2016	AS SHOWN	SD - 103 A	SM
S391			07c

ISSUED FOR APPROVAL
ISSUED FOR INFORMATION
ISSUED FOR SUBMISSION
ISSUED FOR TENDER
ISSUED FOR CONSTRUCTION