


GROUND FLOOR PLAN
Scale 1:100

SCOPE OF WORKS

- FINISHERS:**
 - NEW VINYL SHEETING TO FLOORS THROUGHOUT
 - NEW COVERED SKIRTINGS THROUGHOUT
 - NEW PAINT TO WALLS THROUGHOUT
- ALL NEW DOORS:**
 - HARDWOOD DOORS AND FRAMES IN BUNK ROOMS
 - ALL EX DOORS:
 REPAIR AND PREPARE FOR PAINTING
- MAKE ALLOWANCES FOR:**
 - NEW IRONWORKERY TO ALL DOORS
 - NEW SAWARE FITTINGS TO REPLACE EXISTING
 - NEW PAINT TO WALLS THROUGHOUT
 - NEW PAINT TO WINDOWS THROUGHOUT
 - NEW POLYCARBONATE BURGLAR BARS TO ALL WINDOWS INTERNALLY
 - HARDWOOD BLUMPER BAILS IN MAIN PASSAGE
- NEW SUSPENDED CEILING IN MAIN PASSAGE**
- NEW FLUSH PLASTERED CEILINGS AS SHOWN**
- NEW ELECTRICAL POINTS AND LIGHTING THROUGHOUT**

SECTION A - A
Scale 1:100

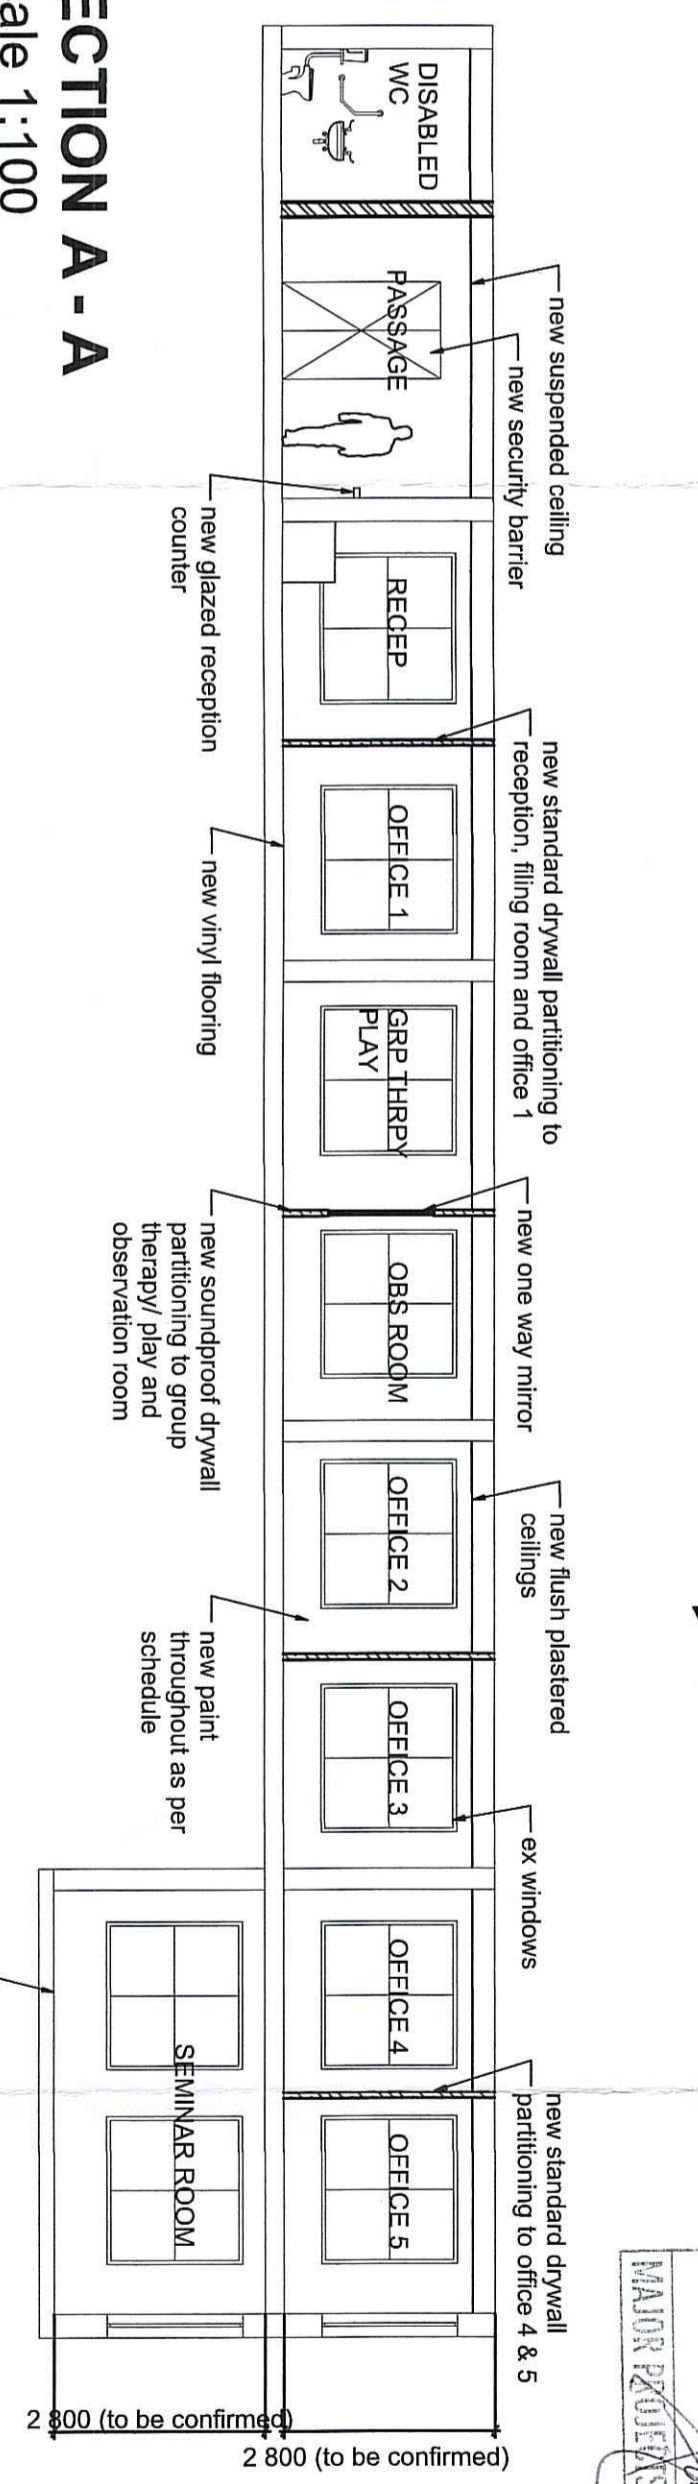

LOWER GROUND FLOOR PLAN
Scale 1:100



REVISION	NO.	REVISIONS	INT.

Client	
Signature.....	Date.....

SAKHISIZWE ARCHITECTS

41 SIMPO ROAD, BROADWAY, DURBAN NORTH
 TEL: 031-563 3424 FAX: 031-565 5918
 www.sakhisizwearchitects.com

BRANCH OFFICE
 SUITE 2A GOLDEN PENNY CENTRE
 28 BELVUE GARDENS STREET, JARDIN
 TEL: 031-563 3424 FAX: 031-565 5918
 www.sakhisizwearchitects.com

Professional Architect's Signature:

Project Description: **PSYCHOLOGY DEPARTMENT ADDITIONS AND ALTERATION TO EXISTING KING EDWARD VIII HOSPITAL NEONATAL NURSERY, PHYOTHERAPY & PSYCHOLOGY DEPARTMENT ON ERF 8487 AND ERF 8489 OF THE FARM DURBAN**

Drawing Title: **PSYCHOLOGY DEPARTMENT GROUND FLOOR PLAN & SECTION A - A**

Project No: **AS SHOWN**

Date: **MARCH 2016**

Scale: **SD - 108**

Issued for Approval: **MR**

Issued for Information: **MR**

Issued for Submission: **MR**

Issued for Tender: **MR**

Issued for Construction: **MR**