


- GENERAL DRAWING NOTES**
- THE DESIGN ON THIS DRAWING IS COPYRIGHT AND REMAINS THE PROPERTY OF THE ARCHITECTS.
 - ALL WORK TO BE CARRIED OUT STRICTLY IN ACCORDANCE WITH MUNICIPAL REGULATIONS.
 - DRAWINGS NOT TO BE SCALED, ONLY ANNOTATED DIMENSIONS TO BE USED.
 - ALL RELEVANT DATUM LEVELS, DIMENSIONS TO BE CHECKED ON SITE BEFORE COMMENCEMENT OF WORK.
 - ALL DRAWINGS ARE TO BE CHECKED BY THE MAIN CONTRACTOR AND ANY DISCREPANCIES ON THE DRAWINGS OR BETWEEN THE DRAWINGS ARE TO BE REFERRED TO THE ARCHITECT.
 - CONTRACTOR TO CHECK ALL QUANTITIES PRIOR TO ORDERING AND MANUFACTURE.
 - CONTRACTOR TO PROVIDE SHOP DRAWINGS FOR APPROVAL BY ARCHITECT PRIOR TO MANUFACTURE.

No.:	Date:	Description:
A		AS-BUILTS SCOPE DEFINED
B	29.04.22	AS-BUILT PACKAGE 1 SCOPE
C	18.10.22	AS-BUILT PACKAGE 1 SCOPE

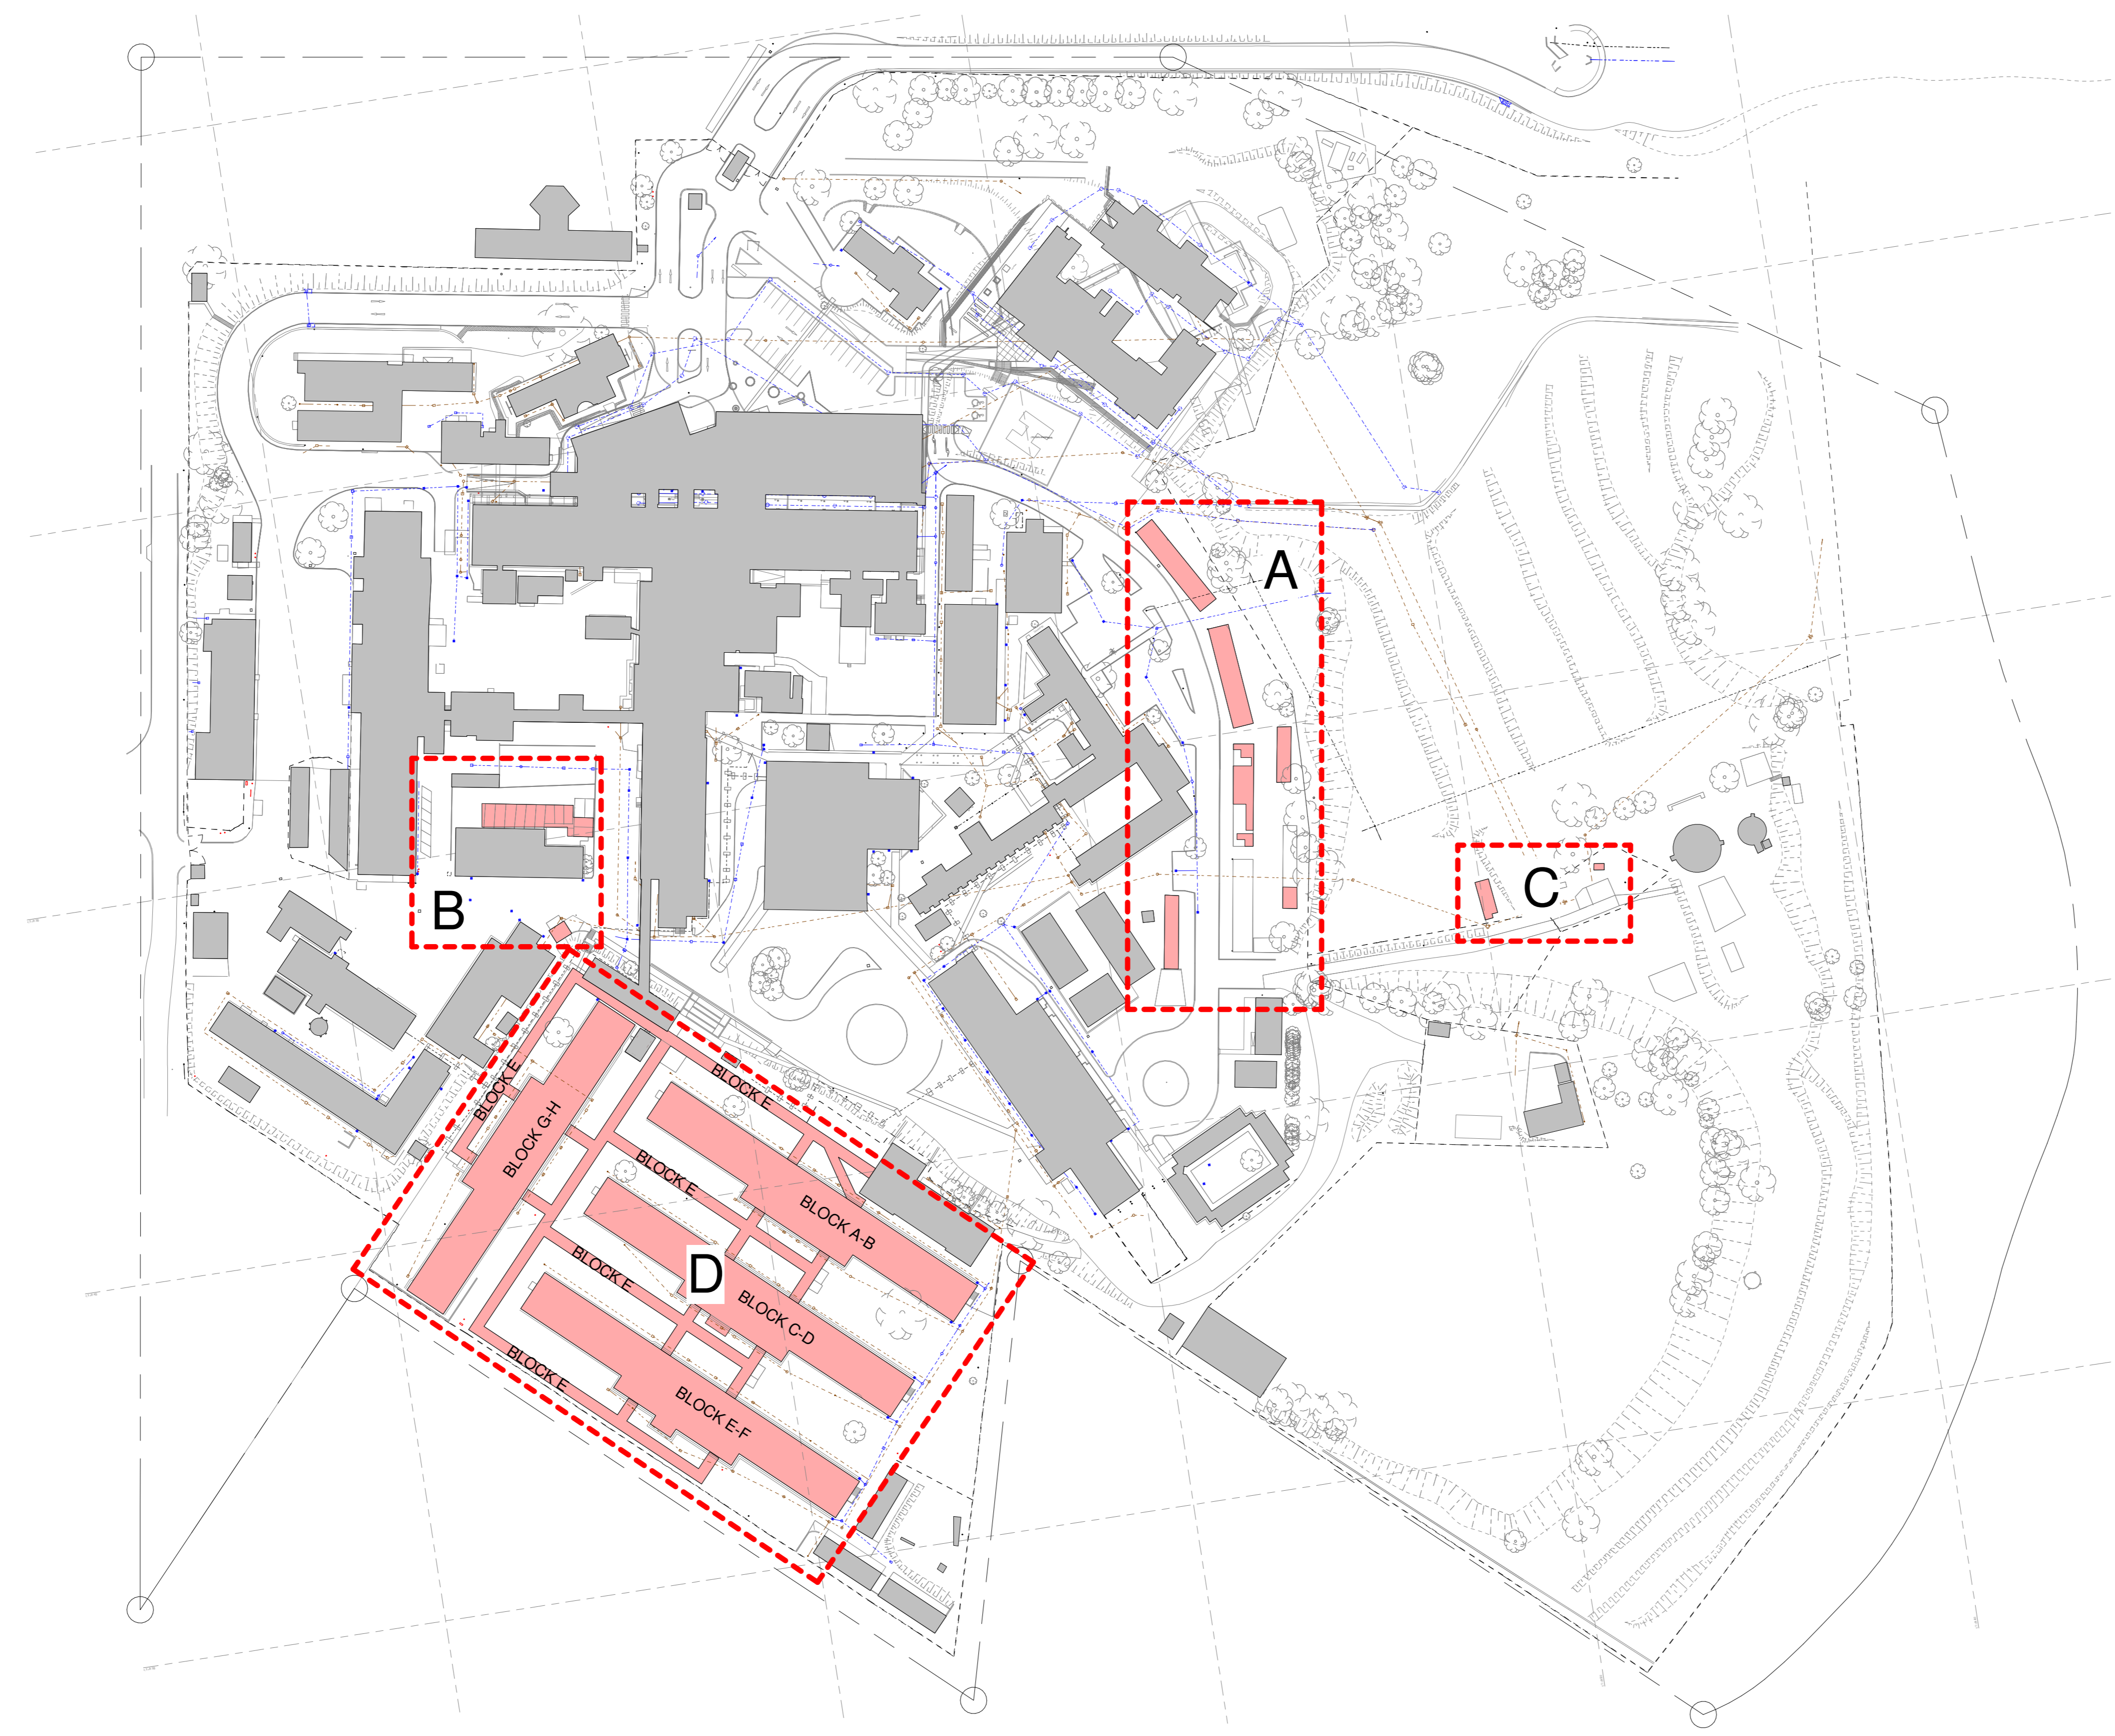

PLAN REFERENCE LEGEND:

A - Carport Portion A
 B - Carport Portion B
 C - Sewerage Processing Facility
 D - Mball Wards A through Ward H & Covered Walkways

Existing Structures within Scope
 Existing Structures Excluded from Scope

1 SITE PLAN
 1 : 1000

Page Size: A0



Signature: _____ Date: _____

SAKHISIZWE ARCHITECTS
 33 ADELAIDE TAMBO DR., DURBAN NORTH
 TEL: 031 563 3424 FAX: 031 563 3518
 www.sakhisizwearchitects.com

Professional Architects signature
 Mr. K.P. Mawesana (Pr. Arch) sacap (1902) sala (1998)

Project Title:
PROPOSED EDENDALE HOSPITAL ASBESTOS REMOVAL & REFURBISHMENT PROJECT FOR THE DEPARTMENT OF HEALTH, SOUTHERN REGION ERF 89, PLESSISLAER

Date: 08.07.2022 Scale:
 Drawn: CJ As indicated

Drawing Description:
HARRY GWALA HOSPITAL - SITE PLAN

Job no.:	Drawing no.:	Rev. no.:
S561	SK_HG_001	

Signature:	Date:
ISSUED FOR APPROVAL	
ISSUED FOR INFORMATION	
ISSUED FOR SUBMISSION	
ISSUED FOR TENDER	
ISSUED FOR CONSTRUCTION	