
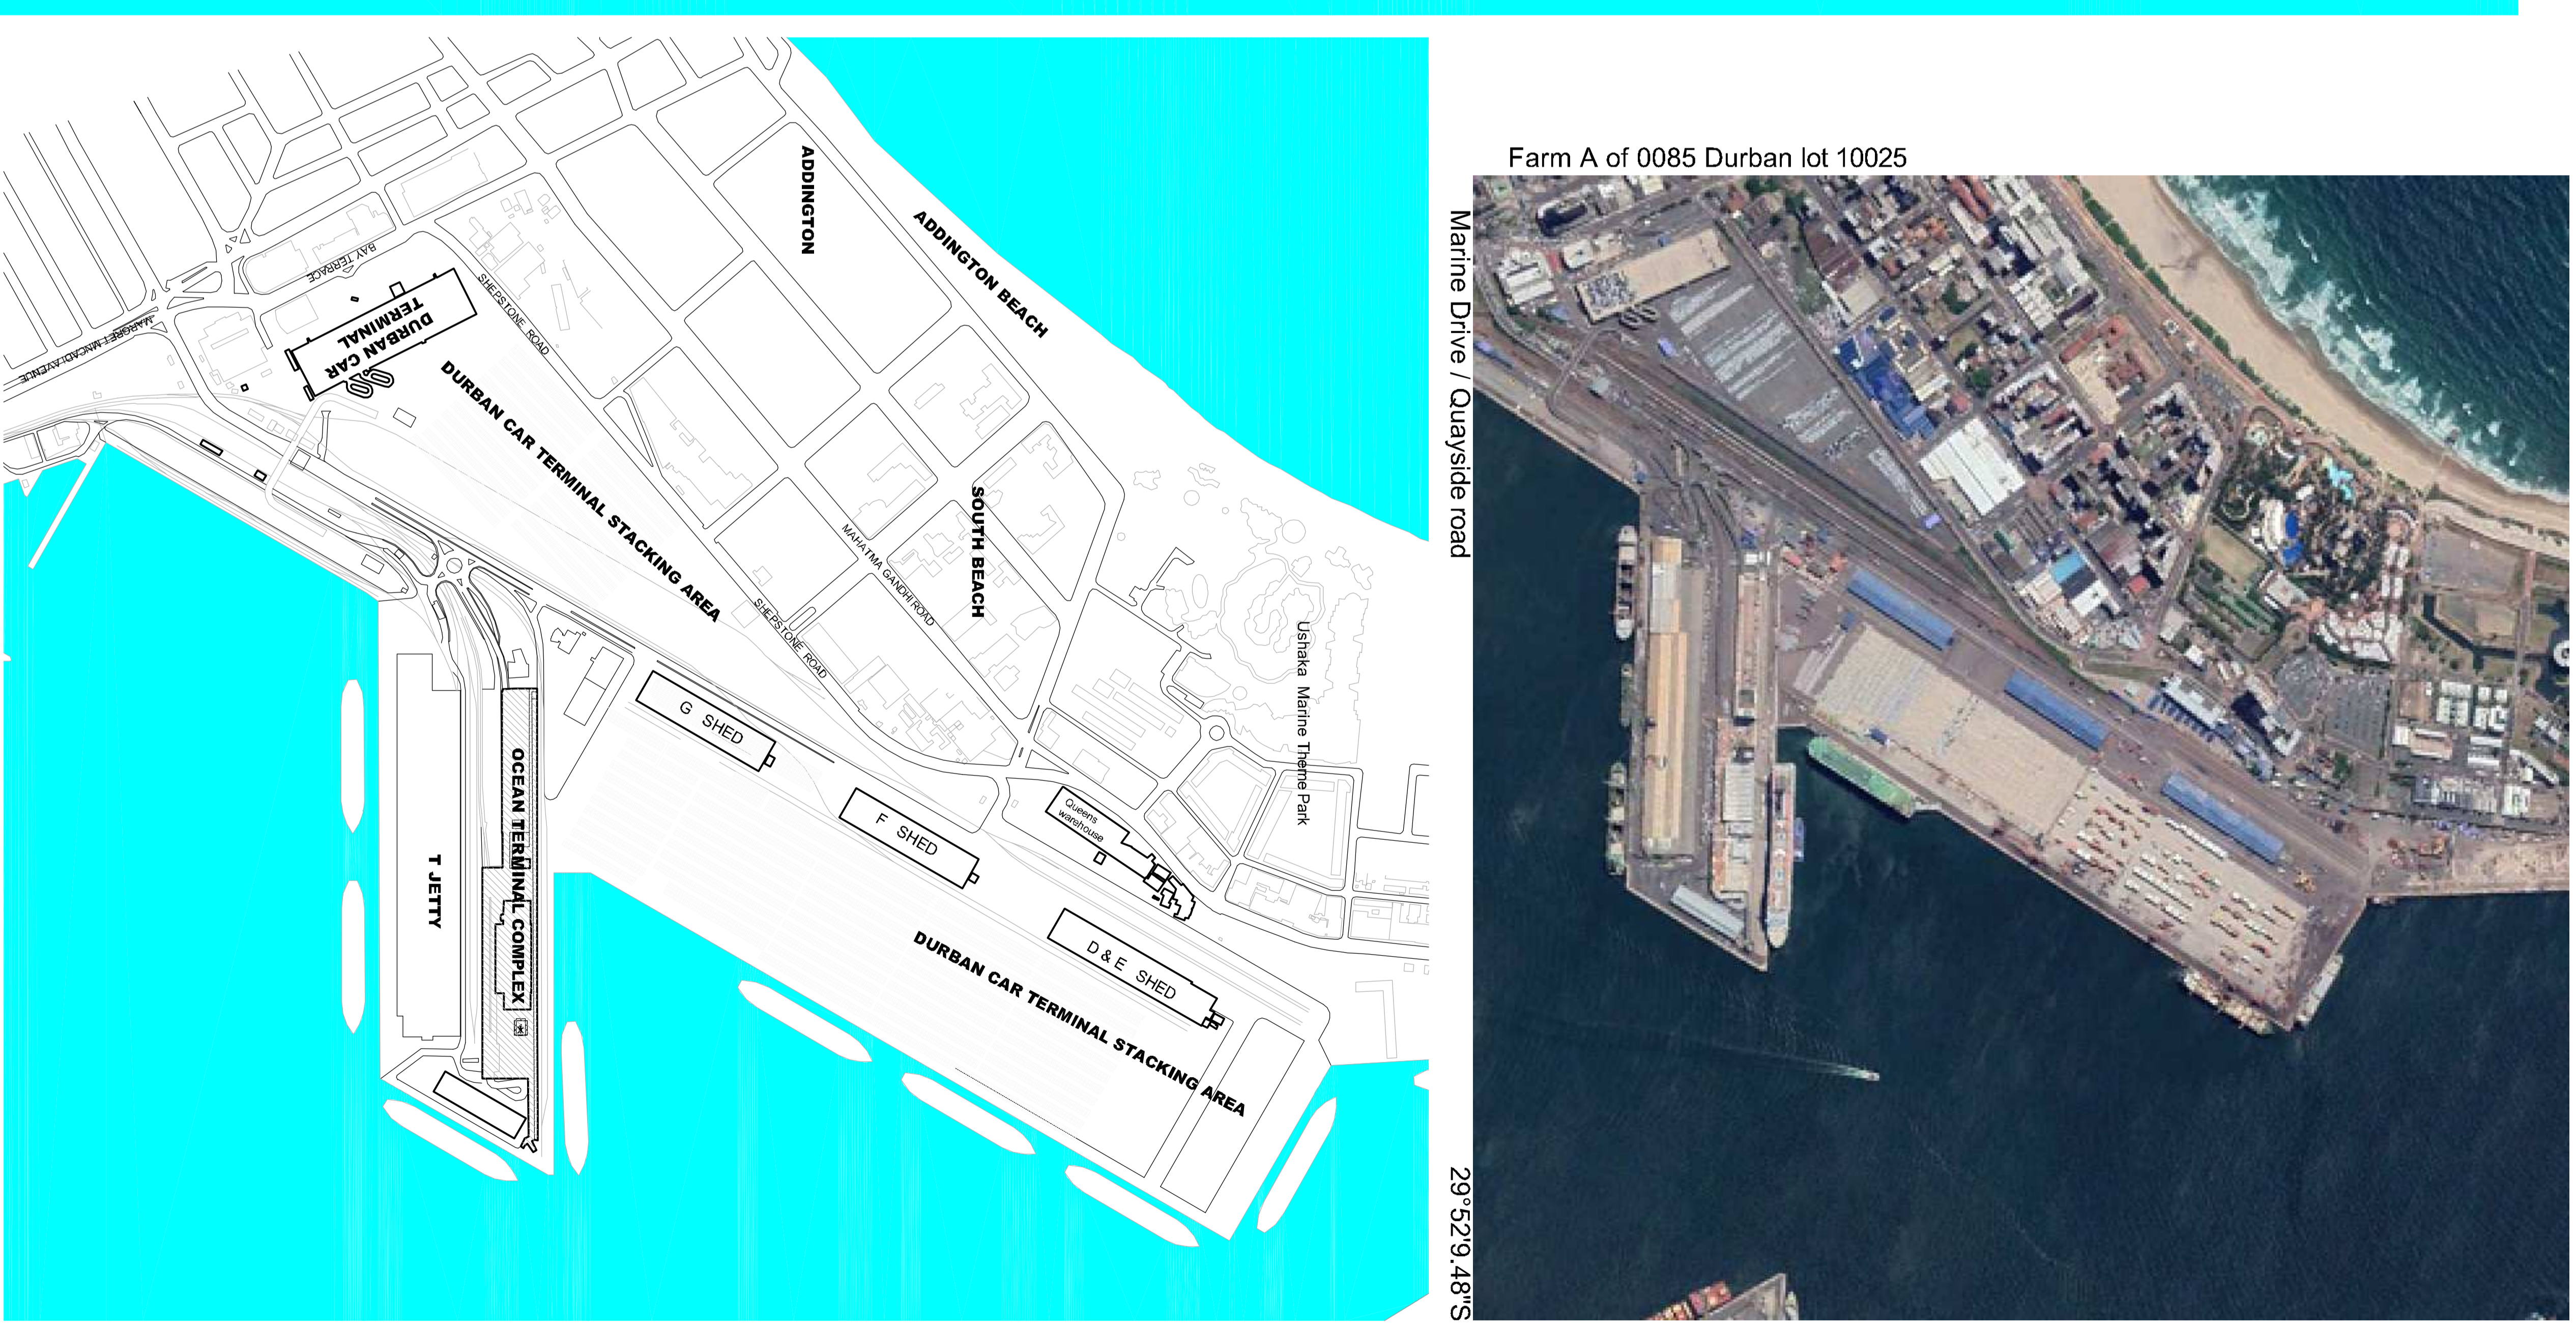


SITE & LOCALITY PLANS

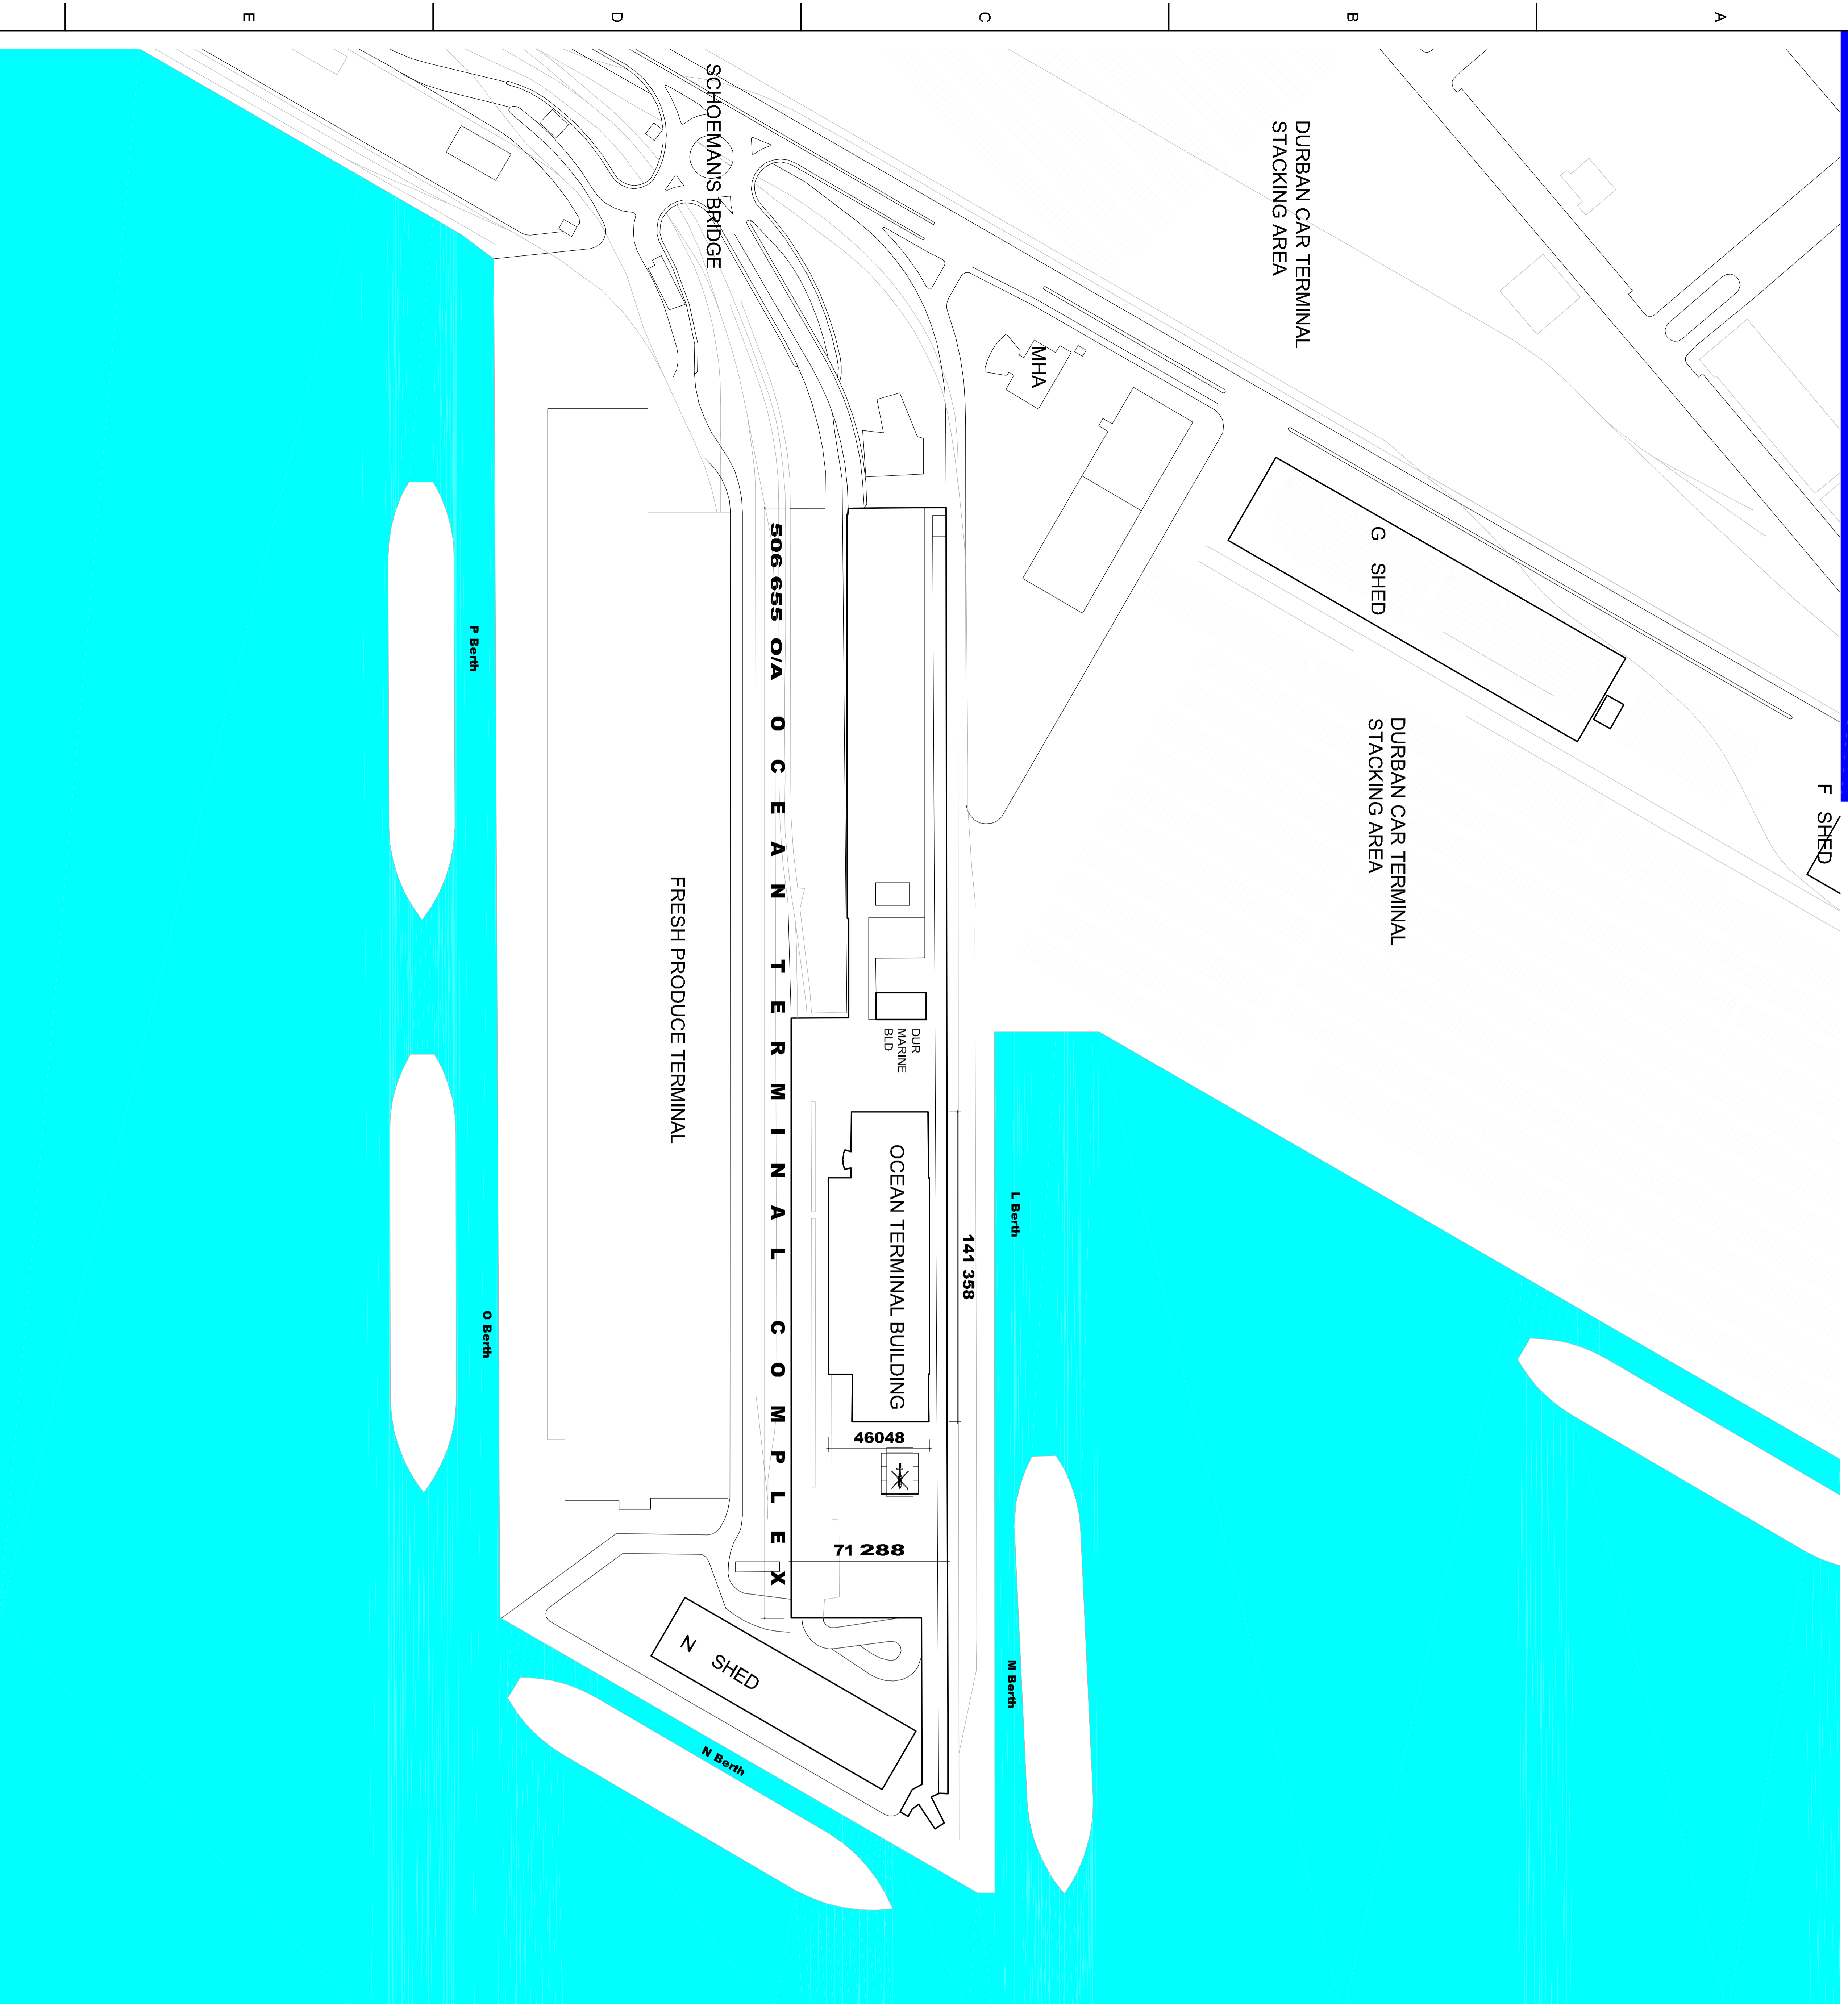

NOTES	
1.	DO NOT SCALE DRAWING - ONLY DIMENSIONS SHOWN TO BE USED.
2.	THE CONTRACTOR SHALL VERIFY ALL CONCRETE DIMENSIONS AND LEVELS ON THE SITE AND NOTIFY THE SUPERVISOR OF ANY VARIATIONS BEFORE COMMENCEMENT.

NO.	REVISIONS	DATE

CONTRACTOR / CONSULTANT		TRANSPNET GROUP CAPITAL	
NAME	DATE	NAME	DATE

OPERATING DIMENSIONS		PR. ENG. / PR. TECH. / PR. ARCH.	
NAME	DATE	NAME	DATE

DRAWING NO.		REFERENCE	

REVISIONS	

CONTRACTOR / CONSULTANT		TRANSPNET GROUP CAPITAL	
NAME	DATE	NAME	DATE

OPERATING DIMENSIONS		PR. ENG. / PR. TECH. / PR. ARCH.	
NAME	DATE	NAME	DATE

DRAWING NO.		REFERENCE	

REVISIONS	

CONTRACTOR / CONSULTANT		TRANSPNET GROUP CAPITAL	
NAME	DATE	NAME	DATE

OPERATING DIMENSIONS		PR. ENG. / PR. TECH. / PR. ARCH.	
NAME	DATE	NAME	DATE



PORT OF DURBAN
T JETTY
 CAR TERMINAL EXPANSION
 CONVERSION OF OCEAN TERMINAL BUILDING TO CAR TERMINAL ADDITIONAL PARKING
 Site Plan and Locality Plan