



Remove existing asbestos roof sheet by specialist and all rain water goods and replace with New concealed fix metal roof sheeting on new 50x75mm S.A.P treated timber purlins and new thermal insulation underlay

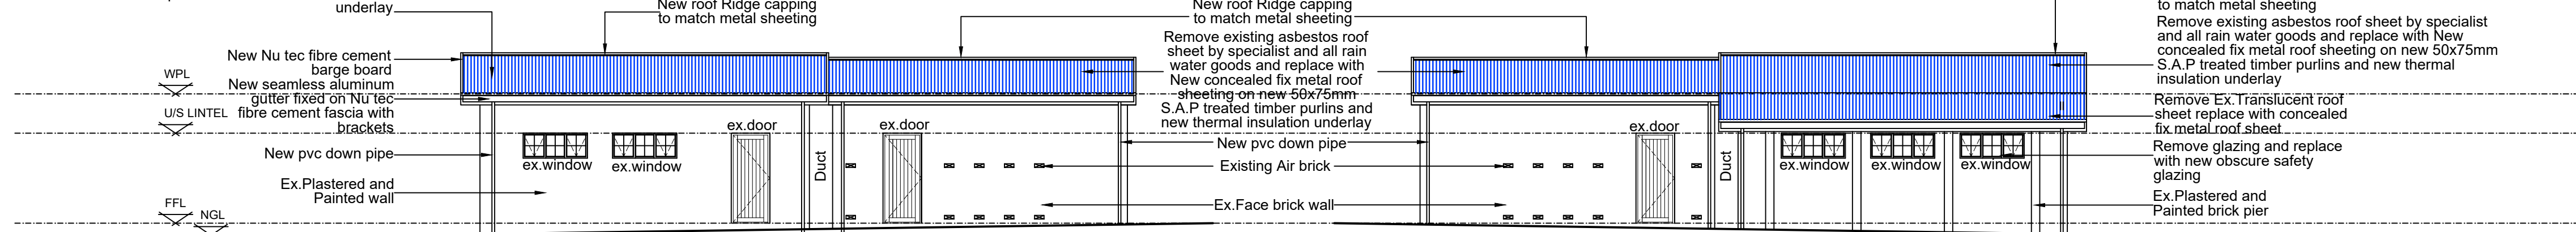

ELEVATION 2  
SCALE 1:100

ELEVATION 1  
SCALE 1:100

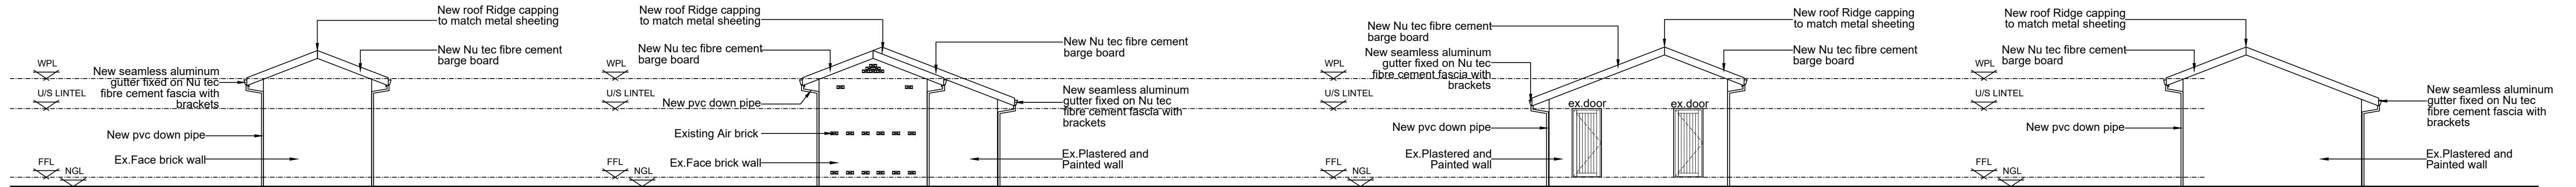


ELEVATION 5  
SCALE 1:100


ELEVATION 4  
SCALE 1:100

ELEVATION 3  
SCALE 1:100


ELEVATION 6  
SCALE 1:100

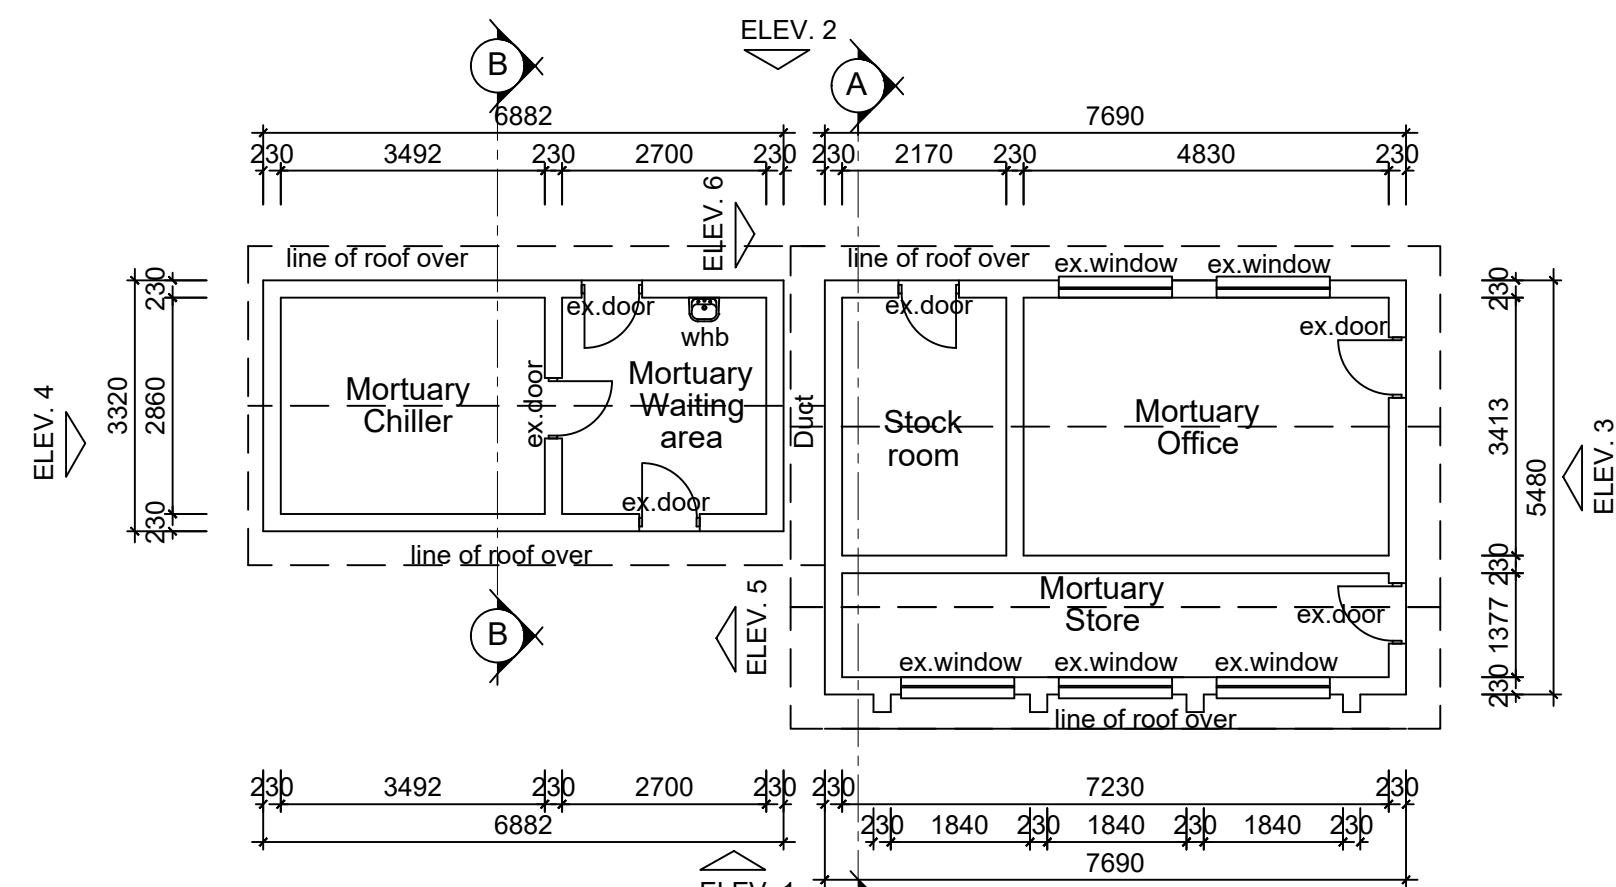


FLOOR PLAN  
SCALE 1:100  
AREA=64 msq

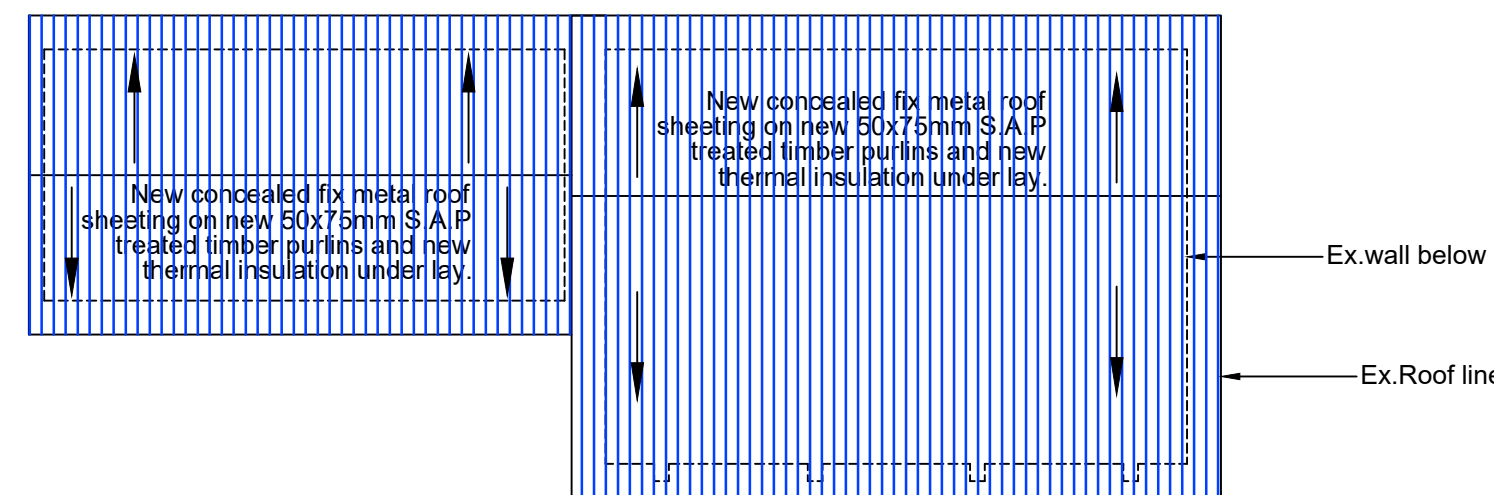

ROOF PLAN  
SCALE 1:100

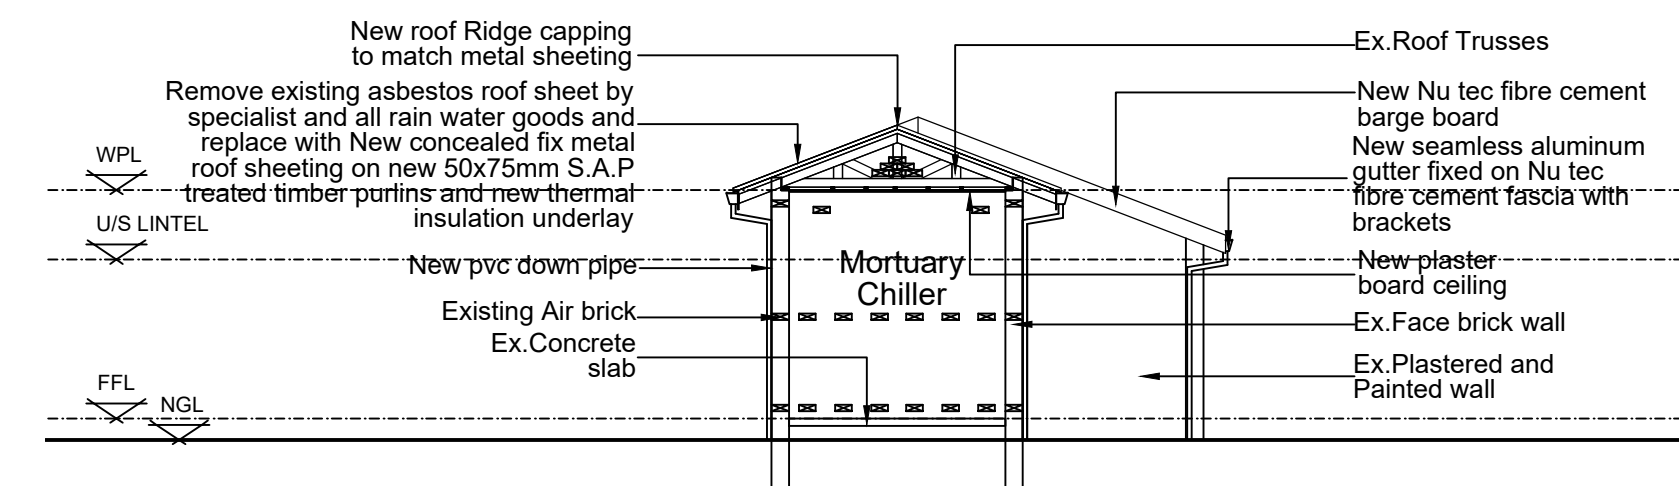

SECTION B-B  
SCALE 1:100

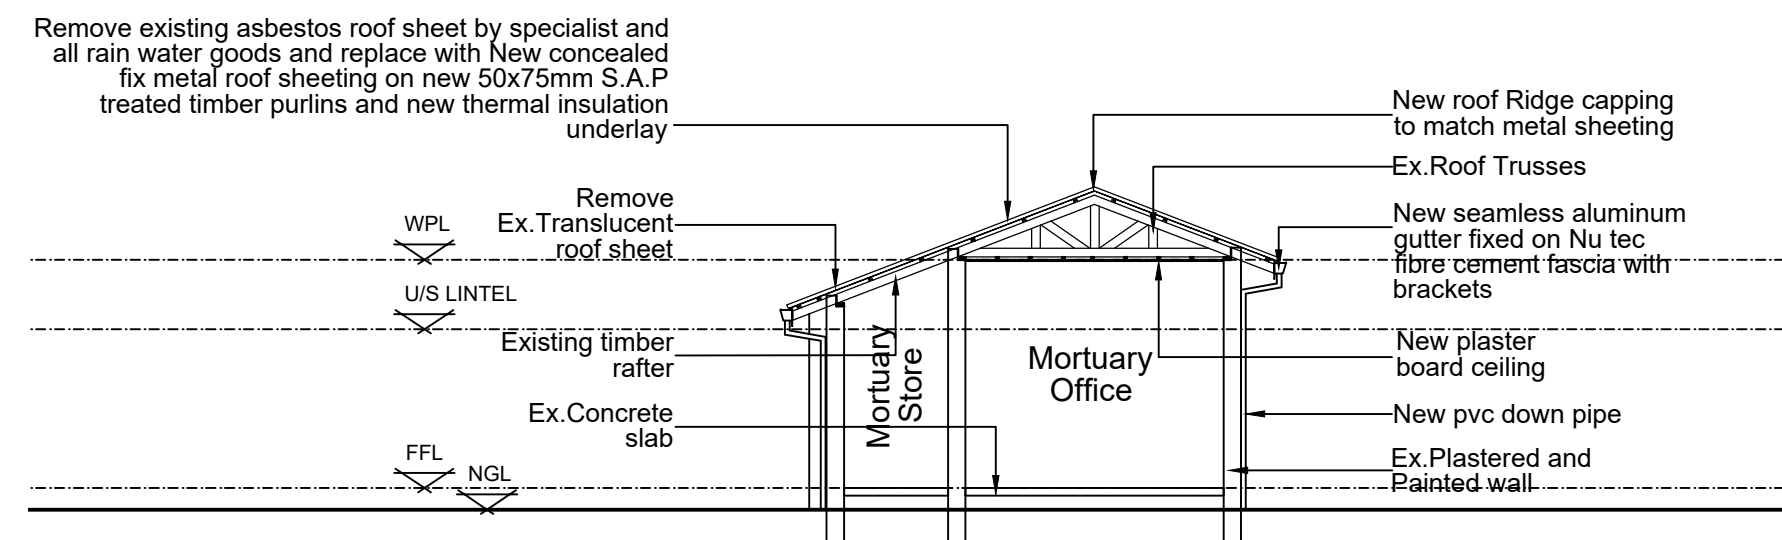

SECTION A-A  
SCALE 1:100