





CONCEPT


Remove existing asbestos roof sheet by specialist and all rain water goods and replace with New concealed fix metal roof sheeting on new 50x75mm S.A.P treated timber purlins and new thermal insulation underlay New seamless aluminum gutter fixed on Nu tec Ex.Timber rafter— WPL New Nu tec fibre cement fascia board— Tibre cement fascia with fascia board brackets U/S LINTEL New plaster_ TUCK SHOP -New pvc down pipe board ceiling _Ex.Concrete Ex.Face brick_ FFL NGL ⁻slab SECTION A A SCALE 1:100

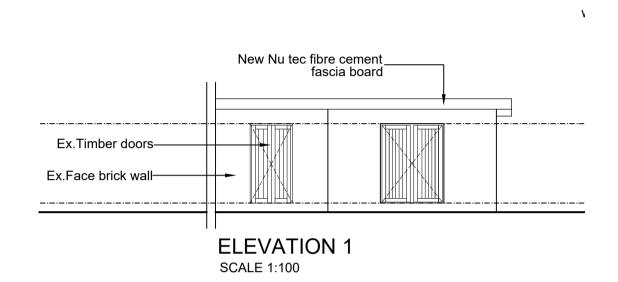

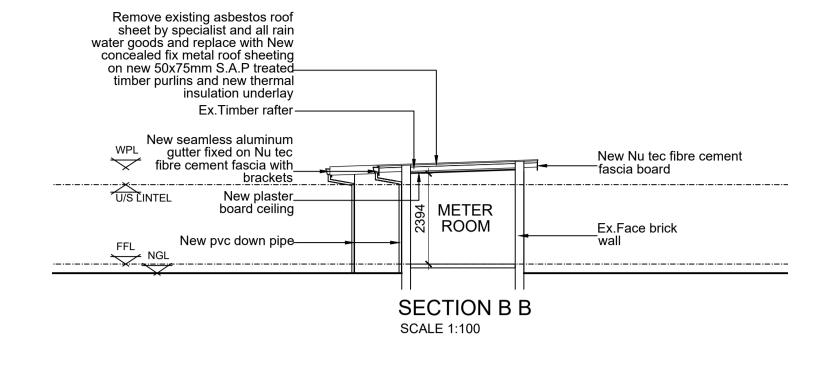

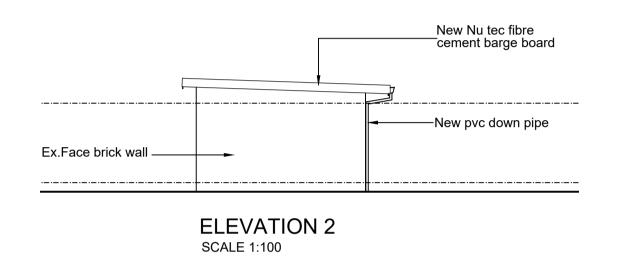

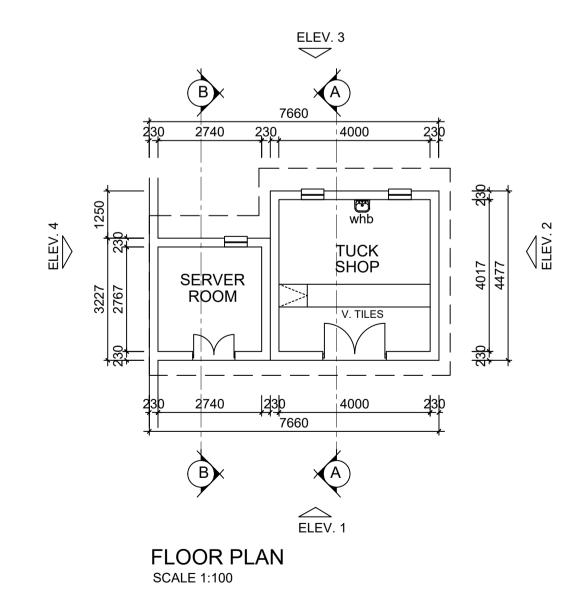

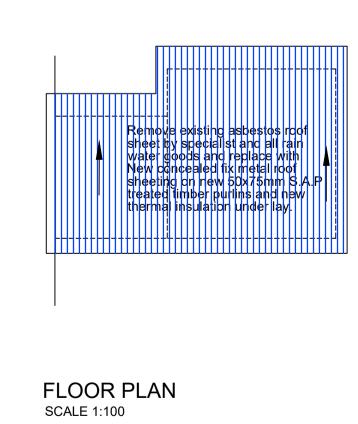

SAKHISIZWE A R C H I T E C T S

ST ANDREWS HOSPITAL
ASBESTOS ERADICATION AND ASSOCIATED
ROOFING WORK

Drawing Title: TUCK SHOP AND SERVER: FLOOR PLAN,ROOF	
PLAN, SECTION	
AND ELEVATIONS	
Job No.	Rev. No.

S558

Drawn: S NZIMANDE

Scale: 1:100

Drawing No.

MARCH 2022

Date:

SK-100-14