






CONCEPT

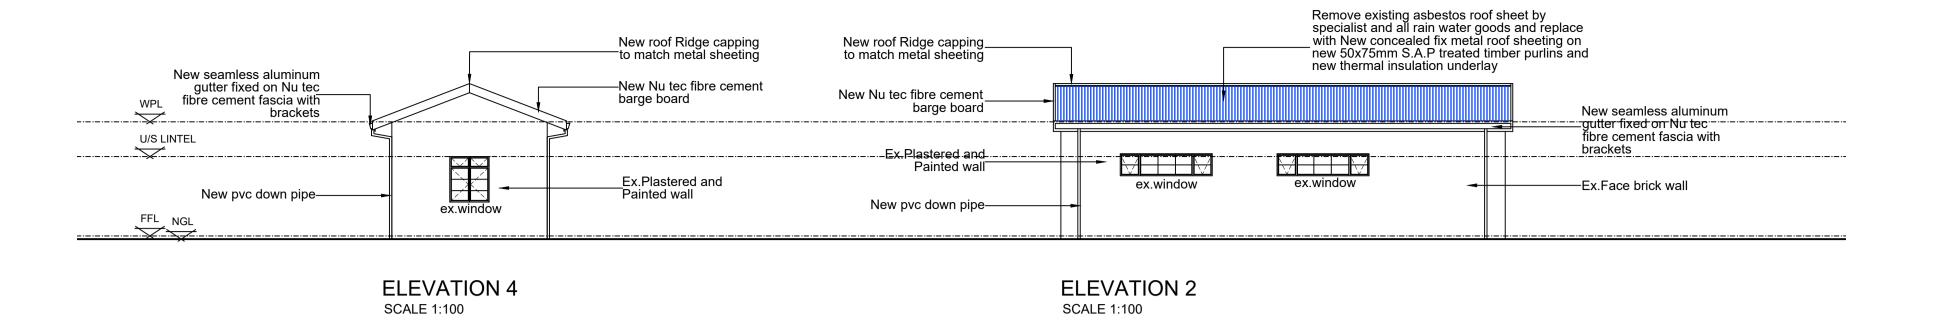

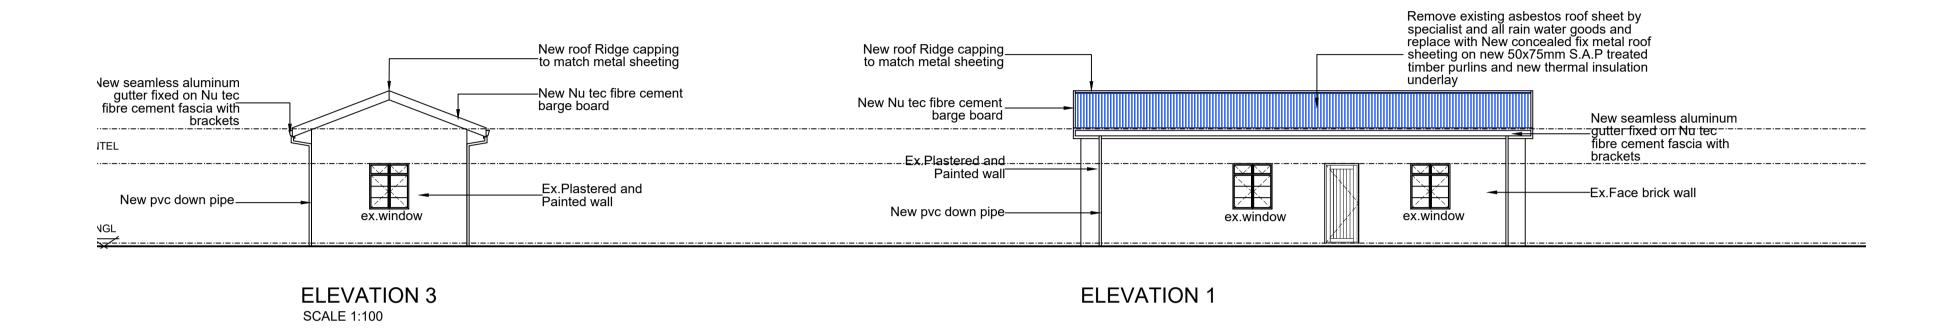

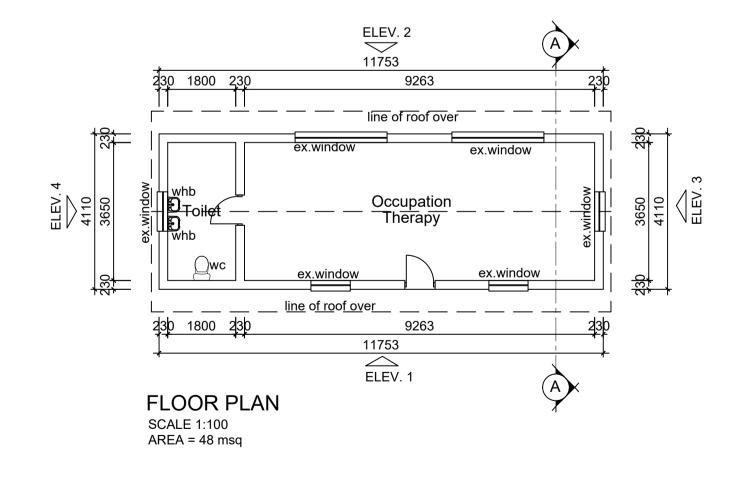

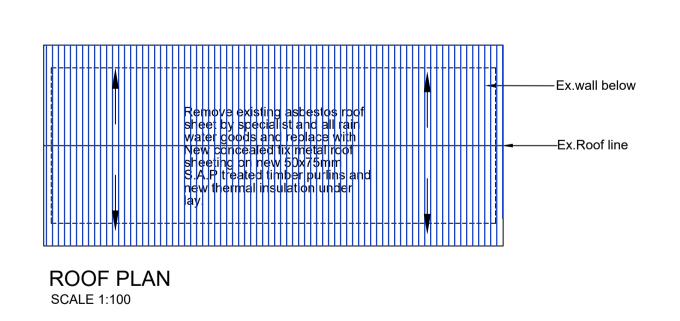

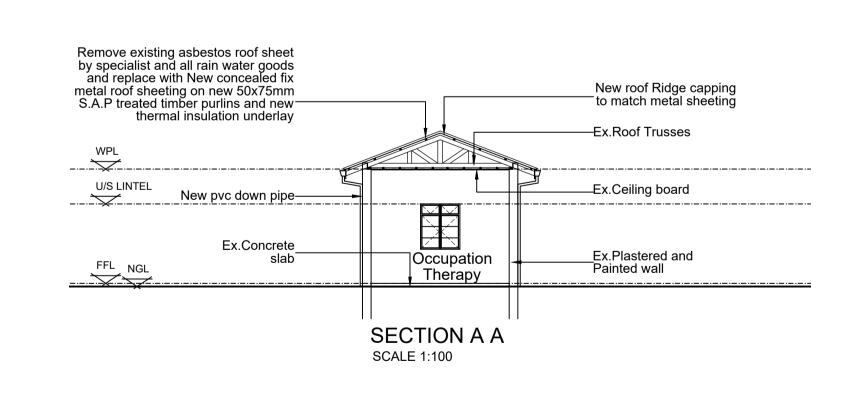

S	Λŀ	< H	115	SIZ	Z۱	/	Ε	/	\	
٨	R	С	Н		T	E	С	T	S	

Project Title:

ST ANDREWS HOSPITAL ASBESTOS ERADICATION ASBESTOS ERADICATION AND ASSOCIATED ROOFING WORK

Drawing Title: OCCUPATIONTHERAPHY:		Date:	MARCH 2022	
FLOOR PLAN, ROOF P	OLAN SECTION	Drawn:	S NZIMANDE	
AND ELEVAT	•	Scale:	1:100	
Job No.	Rev. No.	Drawing	rawing No.	
S558			00-3	