
BLOCK 5

CONCEPT

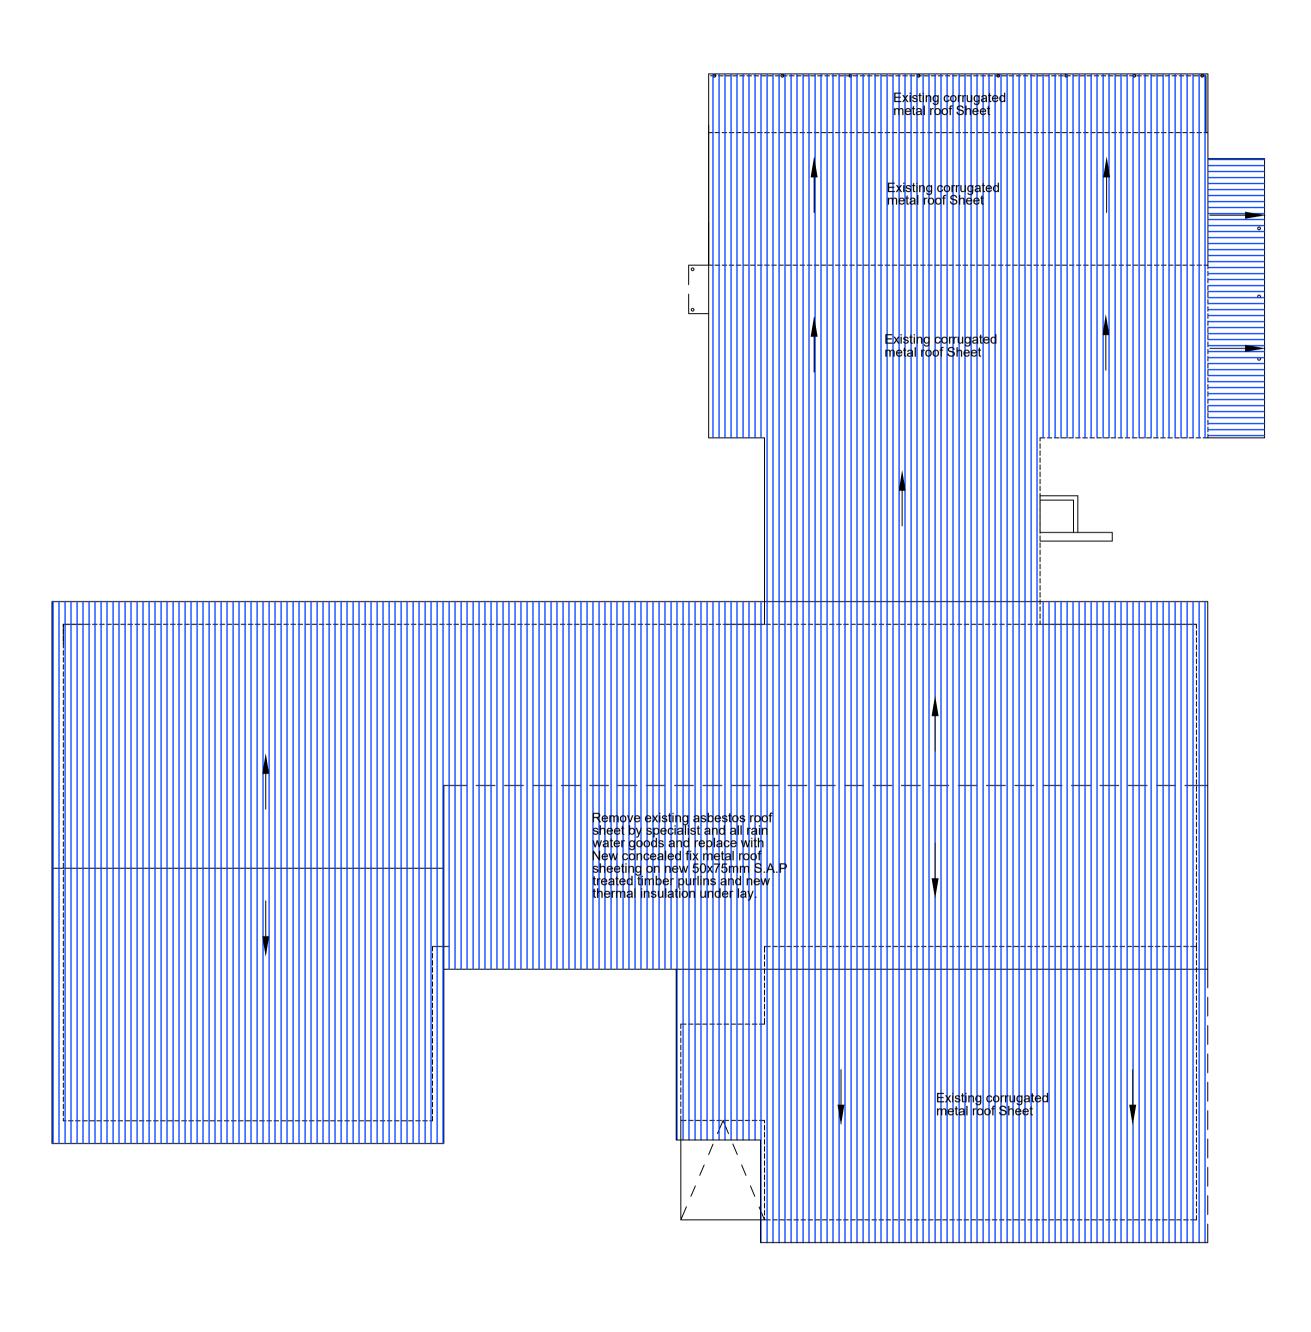

ROOF PLAN SCALE 1:100



ST ANDREWS HOSPITAL ASBESTOS ERADICATION AND ASSOCIATED **ROOFING WORK**

Drawing Title: LAUNDRY : ROOF PLAN Job No. S558

Rev. No.

Date: Drawn: S NZIMANDE **Scale:** 1:100 Drawing No. SK-102-5

MARCH 2022