


OSTLER'S COTTAGE AND APPLE SHED: APPROVED SOUTH WEST ELEVATION
SCALE 1:100

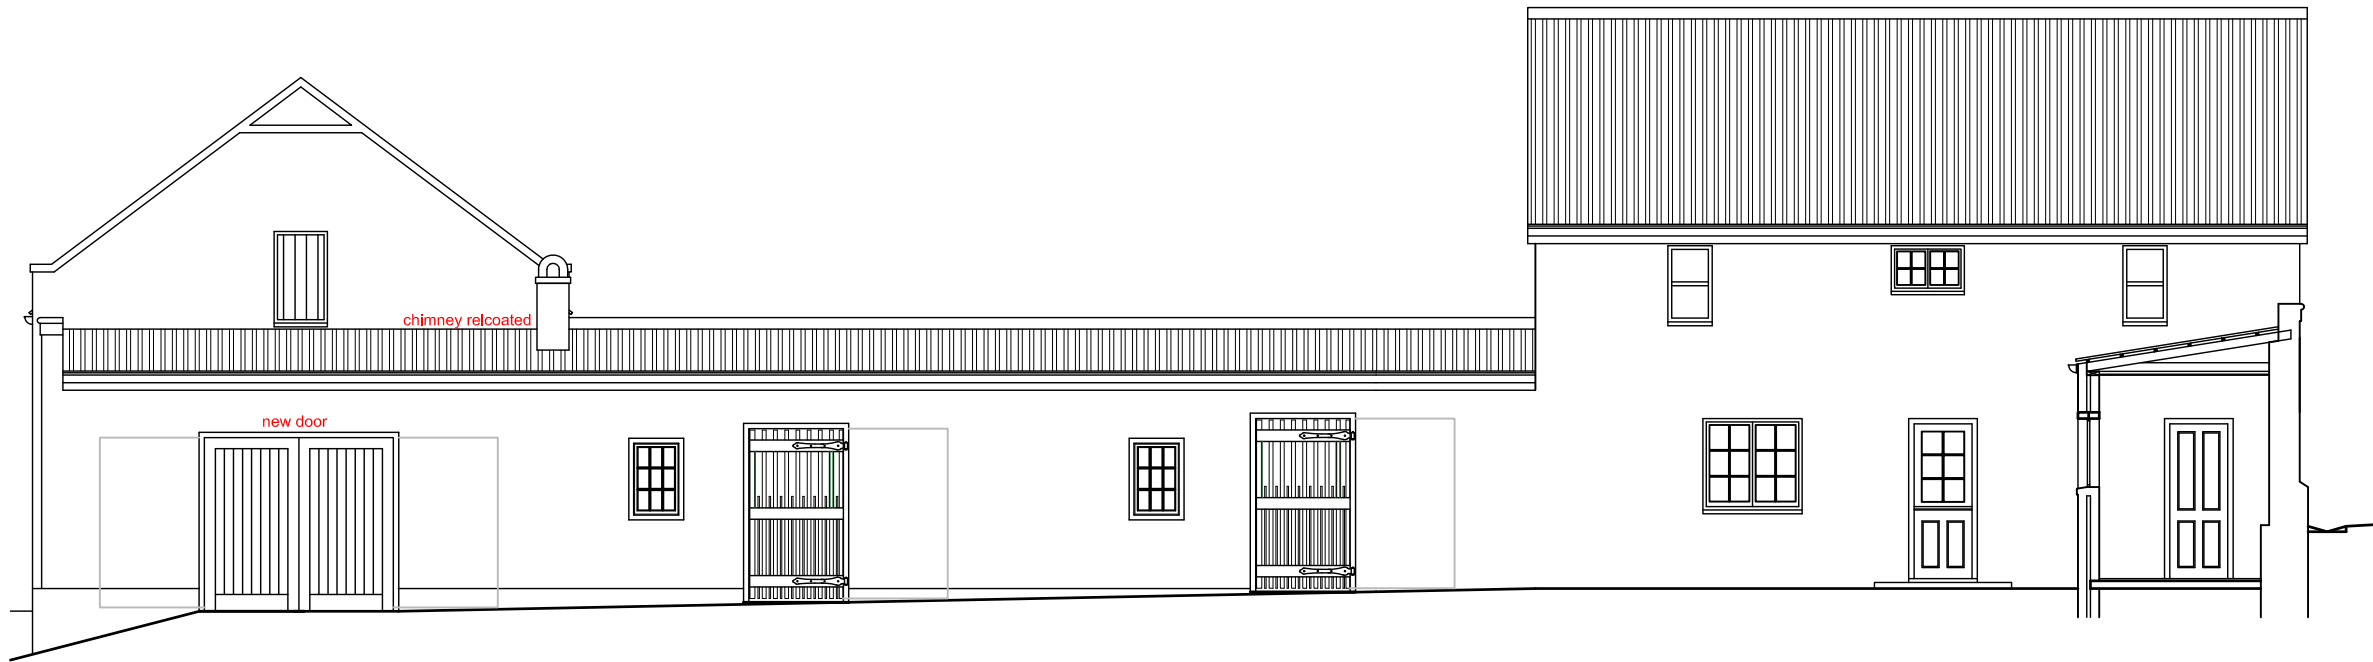

OSTLER'S COTTAGE AND APPLE SHED: PROPOSED SOUTH WEST ELEVATION
SCALE 1:100

SIGNATURES:

CLIENT:

ARCHITECT:

CLIENT:

RESIDE PROPERTIES

PROJECT:

OLD BETHLEHEM
FARM 153
STELLENBOSCH

DRAWING:

SKETCHPLANS

DRAWN:	SCALE:	DATE:
SH	SHOWN @ A3	06 02 2017
JOB No:	REV No:	
1511	-	
	DWG No:	
	SK 301-2	



ARCHITECTS
50 Beaumont Crossing
Deerley Rd
Stellenbosch
7200
+27 (0)21 683 3506
083 658 2640
h@hbarchitects.co.za
www.hbarchitects.co.za