


HOMESTEAD: APPROVED: NORTH EAST ELEVATION
SCALE 1:100

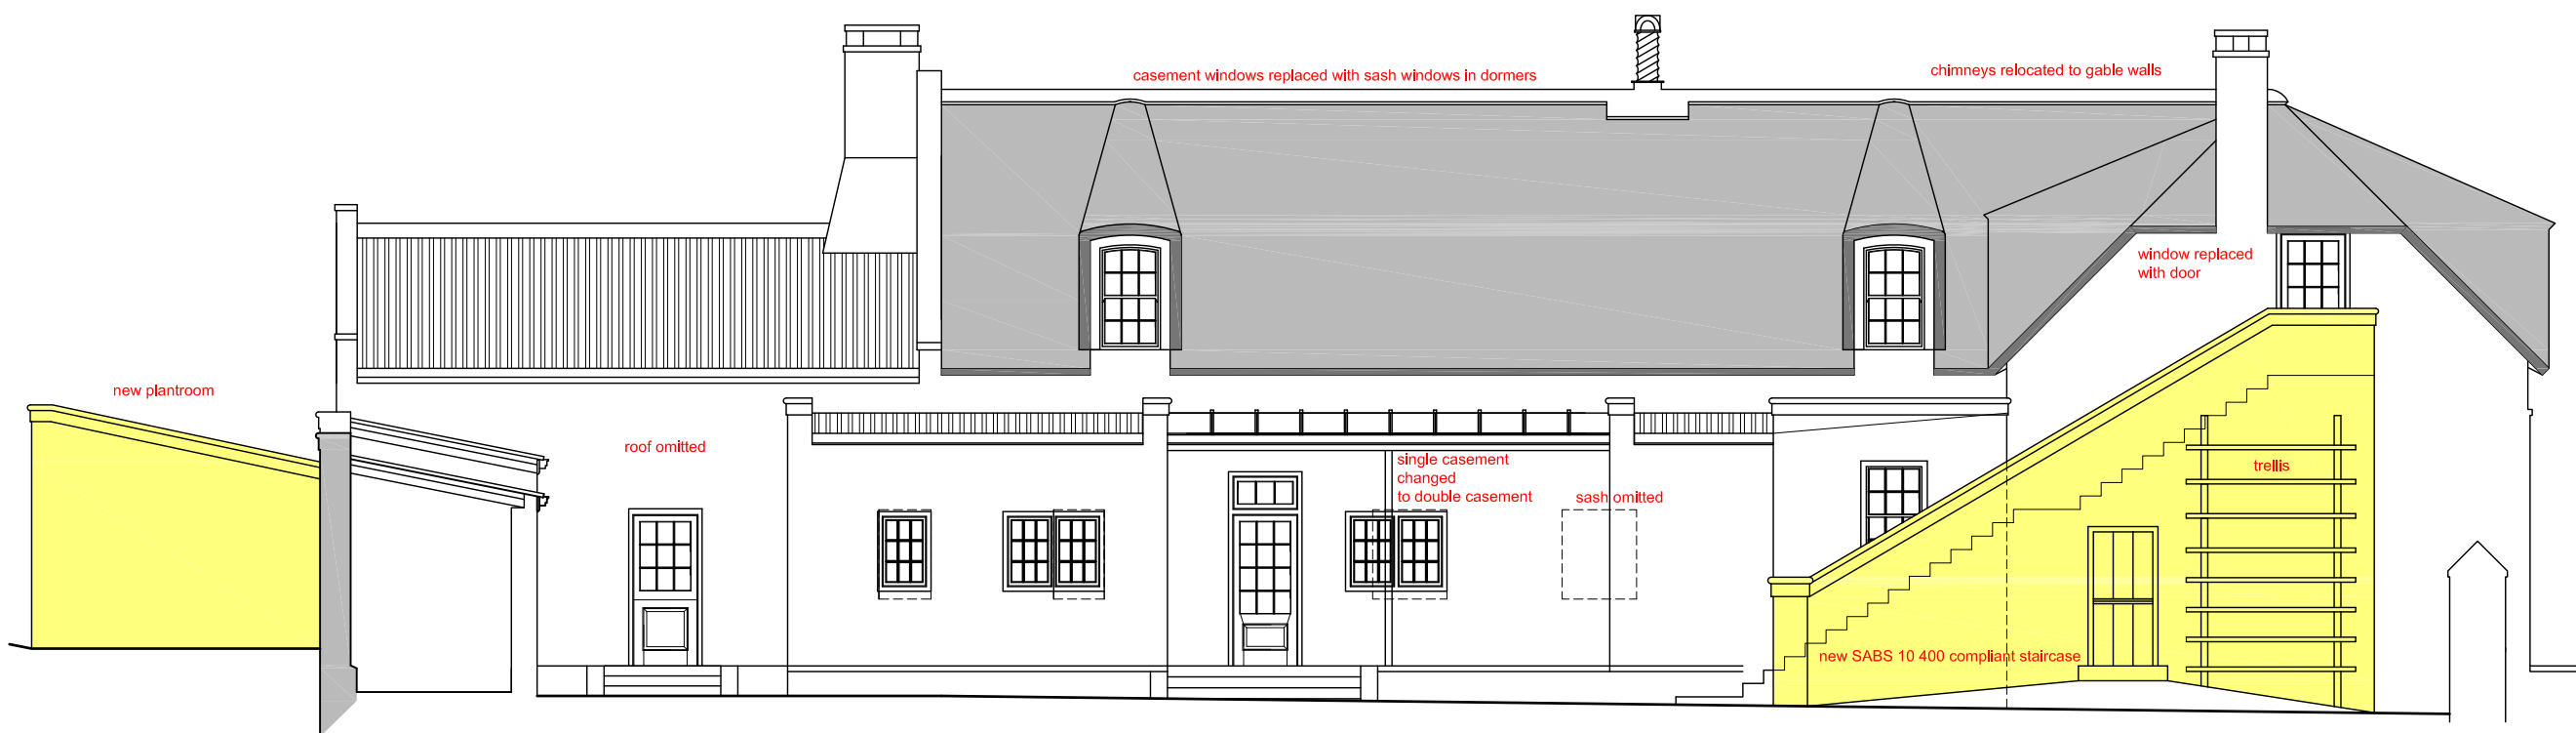

HOMESTEAD: PROPOSED: NORTH EAST ELEVATION
SCALE 1:100

SIGNATURES:

CLIENT:

ARCHITECT:

CLIENT:

RESIDE PROPERTIES

PROJECT:

OLD BETHLEHEM
FARM 153
STELLENBOSCH

DRAWING:

SKETCHPLANS

DRAWN:	SCALE:	DATE:
SH	SHOWN @ A3	06 02 2017
JOB No:	REV No:	
1511		
	DWG No:	
	SK 302 -1	

hb
ARCHITECTS

50 Bormans Crossing
Dierbos Rd
Stellenbosch
7200

+27 (0)21 883 3506
083 658 2640
h@hb-architects.co.za
c/o no. 2001 102761 2/3