


HOMESTEAD: APPROVED: SOUTH WEST ELEVATION
SCALE 1:100

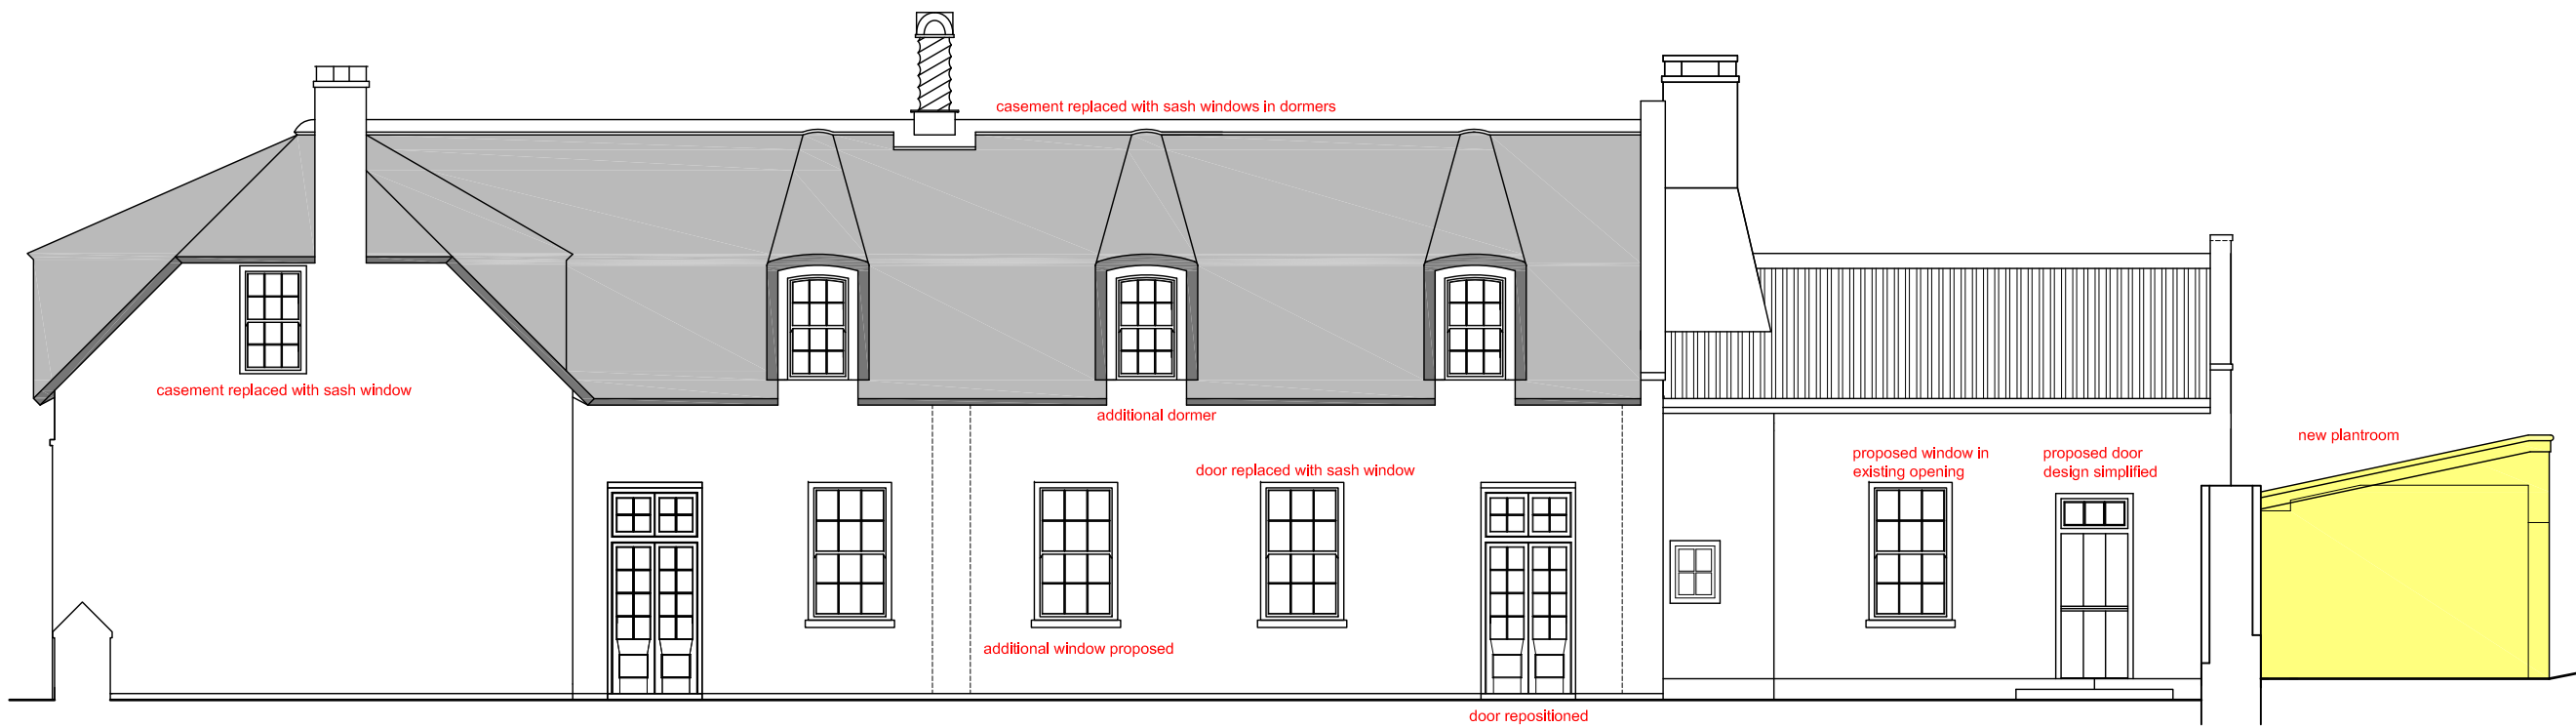

HOMESTEAD: PROPOSED: SOUTH WEST ELEVATION
SCALE 1:100

SIGNATURES:

CLIENT:

ARCHITECT:

CLIENT:

RESIDE PROPERTIES

PROJECT:

OLD BETHLEHEM
FARM 153
STELLENBOSCH

DRAWING:

SKETCHPLANS

DRAWN:	SCALE:	DATE:
SH	SHOWN @ A3	06 02 2017
JOB No:	REV No:	
1511	-	
DWG No:		
SK 303 - 1		

hb
ARCHITECTS

50 Bormans Crossing
Dietrich Rd
Stellenbosch
7200

+27 (0)21 883 2506
083 658 2640
herman@hbarch.co.za
cc no. 2007/10279/ZA