


HOMESTEAD: APPROVED: SOUTH EAST ELEVATION  
SCALE 1:100

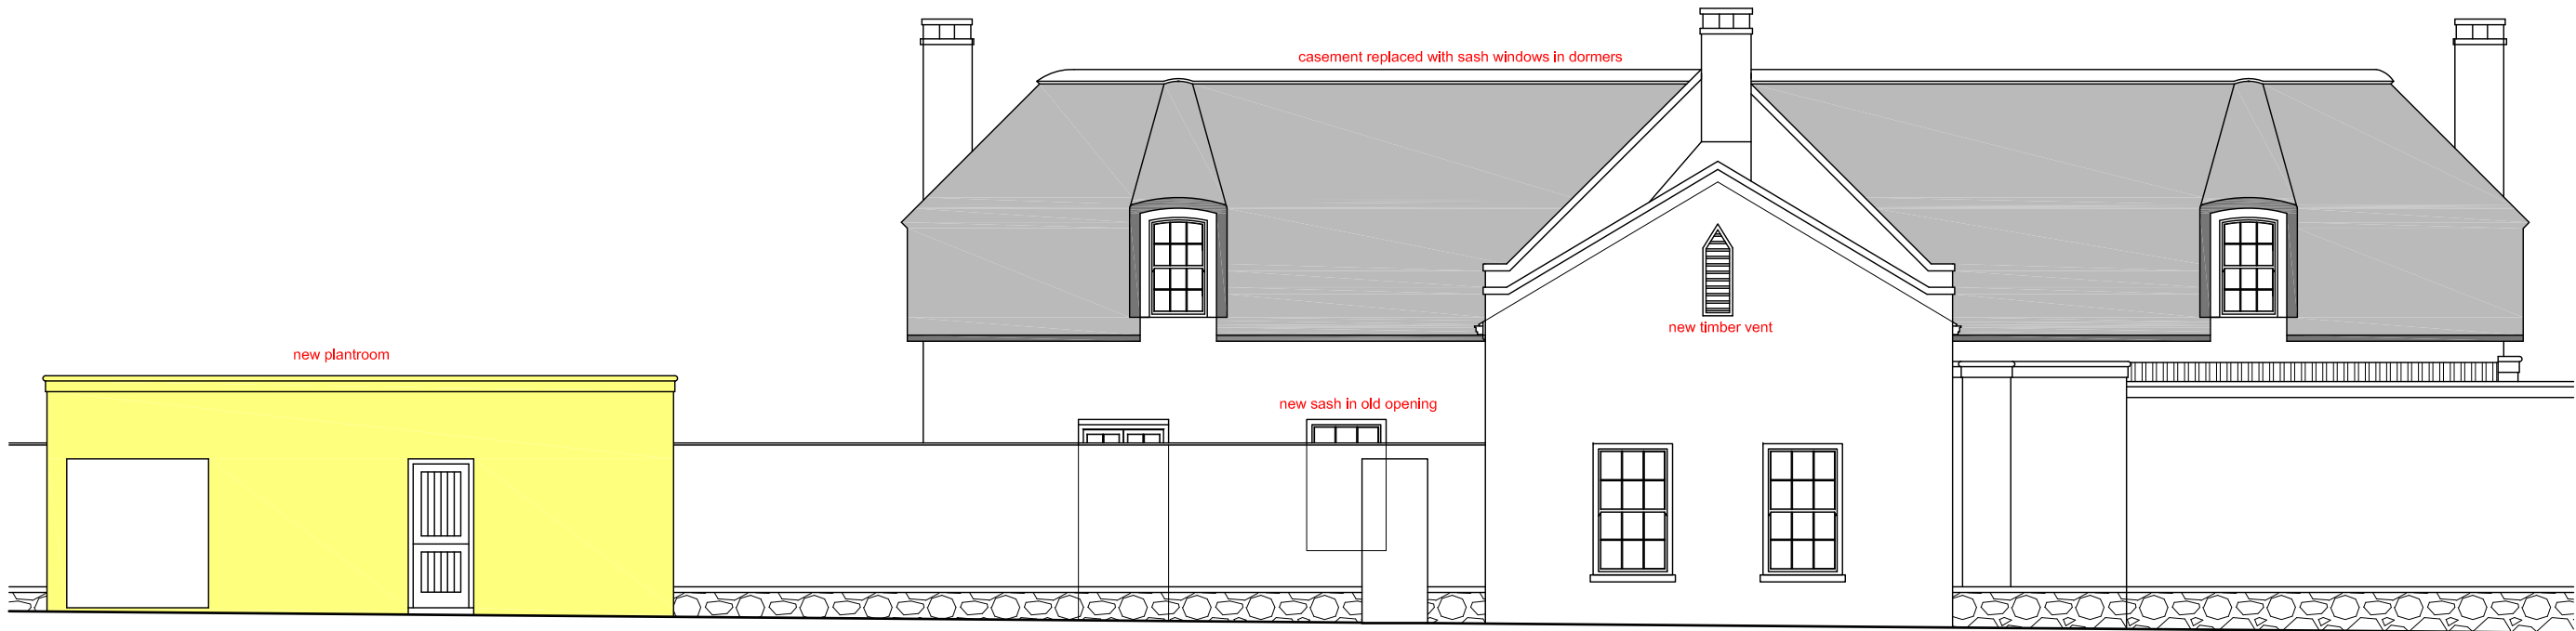

HOMESTEAD: PROPOSED: SOUTH EAST ELEVATION  
SCALE 1:100

SIGNATURES:

CLIENT:

ARCHITECT:

CLIENT:

RESIDE PROPERTIES

PROJECT:

OLD BETHLEHEM  
FARM 153  
STELLENBOSCH

DRAWING:

SKETCHPLANS

DRAWN:	SCALE:	DATE:
SH	SHOWN @ A3	06 02 2017
JOB No:	REV No:	
1511	-	
	DWG No:	
	SK 304 -1	



ARCHITECTS  
50 Bormans Crossing  
Dunfermline Rd  
Stellenbosch  
7200  
+27 (0)21 883 2506  
083 658 2640  
h@homenestates.co.za  
c/o: 2001 102191 23