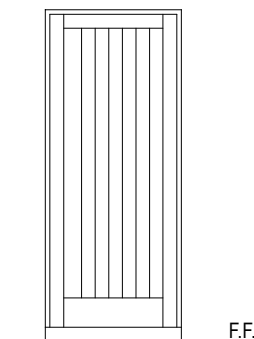
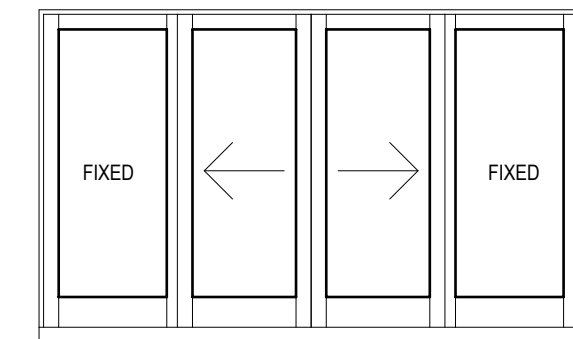
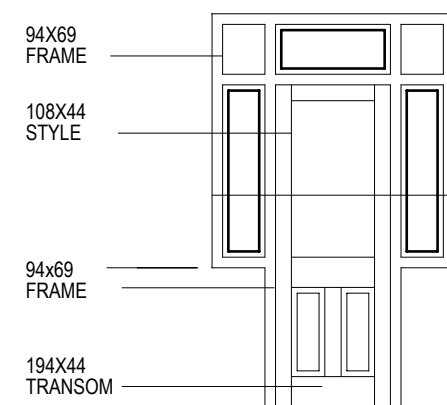
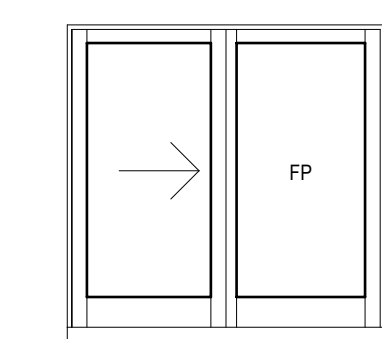
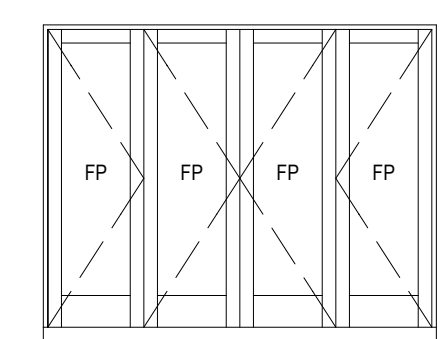
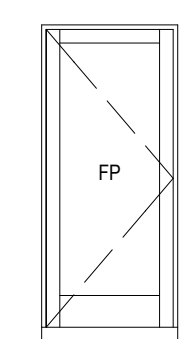
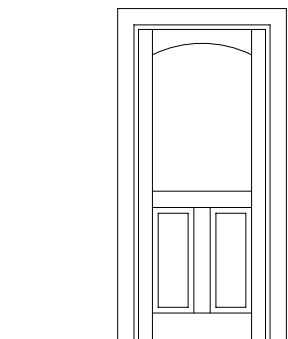
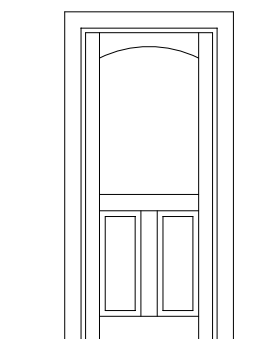
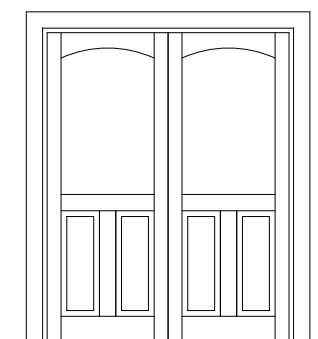
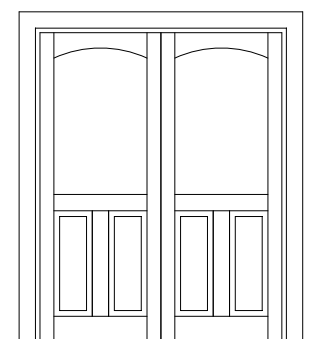
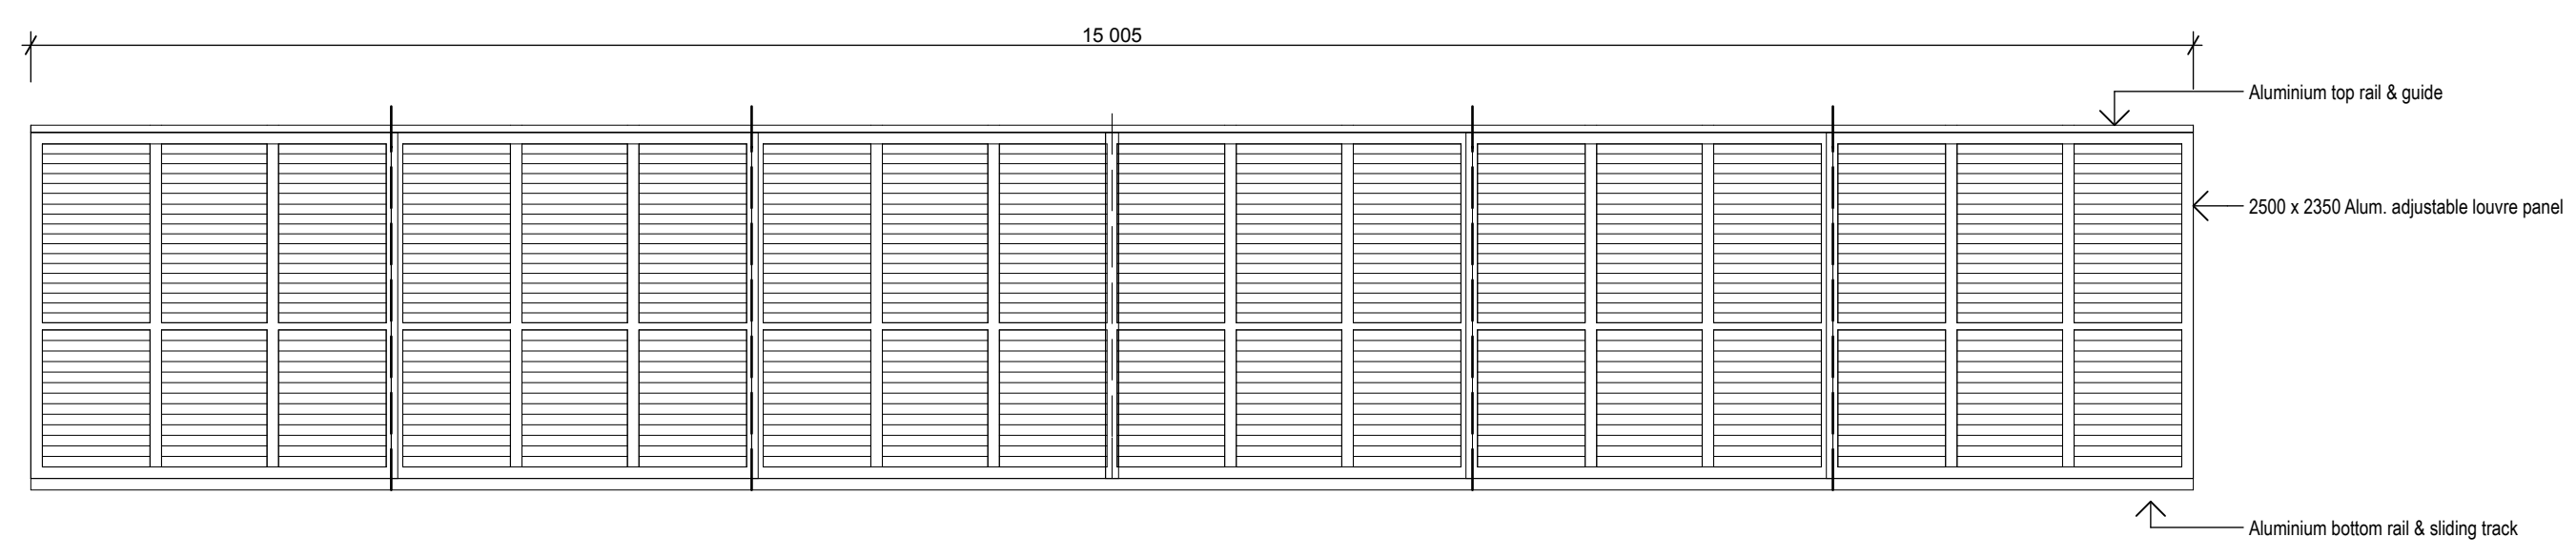


HW FRAMED & LEDGED		D-01	SLIDING,4 PANEL CENTRE SPLIT		D-02 D-03 D-05 D-06 D-22 D-23	HW GLAZED TOP PANEL WITH SIDE & TOP LIGHTS		D-04	HW GLAZED SLIDING IN 2 EQ. PANELS		D-07 D-24	HW GLAZED FOLDAWAY DOOR IN 4 EQ. PANELS		D-08	HW FRAMED & LEDGED WITH INFILL PANELS		D-09	D-10 D-20 D-26 D-29				
																						
ELEVATION			ELEVATION			ELEVATION			ELEVATION			ELEVATION			ELEVATION			ELEVATION				
QUANTITY REQUIRED		01	QUANTITY REQUIRED		04	QUANTITY REQUIRED		01	QUANTITY REQUIRED		01	QUANTITY REQUIRED		Existing	QUANTITY REQUIRED		Existing	QUANTITY REQUIRED		04		
OPENING SIZE		900 x 2100	OPENING SIZE		3600 x 2100	OPENING SIZE		Refer to detail.	OPENING SIZE		1800 x 2400	OPENING SIZE		2400 x 2100	OPENING SIZE		900 x 2100	OPENING SIZE		900 x 2100		
DESCRIPTION		New,Wrought HW Framed,ledged & filed	DESCRIPTION		New, HW fully glazed sliding centre slit in 4 equal panels Side styles & top rail 44 x 95 Bottom rail 210 x44	DESCRIPTION		New,HW framed with glazed top light and raised & fielded bottom panel. With fixed fan & side lights. All to detail	DESCRIPTION		New, HW fully glazed double sliding. 44 x94 Side styles and top rail. 44 x 210 bottom rail.	DESCRIPTION		Existing,HW fully glazed double hinged door. in 4 eq. panels 44 x94 Side styles and top rail. 44 x 210 bottom rail.	DESCRIPTION		Existing, HW fully glazed single	DESCRIPTION		New, HW framed & ledged with top infill panel. Raised and fielded split bottom panel. In accord. with detail to match ex.		
FRAME		HW. 44 x 96 rebate	FRAME		HW. 44X144	FRAME		HW. 144 x 44 rebate. to detail.	FRAME		HW. 44 x 144	FRAME		Ex.	FRAME		Ex.	FRAME		HW. 144 x 44 rebate. to detail.		
IRONMONGERY		Pair 38 x75 Brass butt hinge Handles by client	IRONMONGERY		Brass track & sliding gear Recessed flip over dead bolt. recessed pull handles by client.	IRONMONGERY		3no. 75 x38 brass butt hinges Handles by client.	IRONMONGERY		Brass track & sliding gear	IRONMONGERY		Ex.	IRONMONGERY		Ex.	IRONMONGERY		2no.. 75 x38 brass butt hinges Handles by client.		
GLAZING		Na	GLAZING		6,34 Clear armour plate	GLAZING		6mm Armour Plate.	GLAZING		6,34 Clear armour plate	GLAZING		6,34 Clear armour plate	GLAZING		6,34 Clear armour plate	GLAZING		NA		
FINISH		Gloss polyurethane enamel	FINISH		Gloss polyurethane enamel	FINISH		Gloss polyurethane enamel	FINISH		Gloss polyurethane enamel	FINISH		Gloss polyurethane enamel	FINISH		Gloss polyurethane enamel	FINISH		Gloss polyurethane enamel		
HW FRAMED & LEDGED WITH INFILL PANELS		D-11 D-12 D-13 D-14 D-15 D-16 D-21 D-25 D-26 D-27 D-28	HW DOUBLE FRAMED & LEDGED WITH INFILL PANELS		D-17 D-18	HW DOUBLE FRAMED & LEDGED WITH INFILL PANELS		D-19	ALUMINIUM ADJUSTABLE LOUVRE SLIDING SCREENS											S-01		
																						
ELEVATION			ELEVATION			ELEVATION																
QUANTITY REQUIRED		Existing	QUANTITY REQUIRED		02	QUANTITY REQUIRED		Existing	QUANTITY REQUIRED											01		
OPENING SIZE		900 x 2100 & 800 x 2100	OPENING SIZE		1600 x 2100	OPENING SIZE		1600 x 2100	OPENING SIZE											15050 X 2530		
DESCRIPTION		HW framed & ledged with top infill panel. Raised and fielded split bottom panel. In accord. with detail to match ex.	DESCRIPTION		Double HW framed & ledged with top infill panel. Raised and fielded split bottom panel. In accord. with detail to match ex.	DESCRIPTION		Double HW framed & ledged with top infill panel. Raised and fielded split bottom panel. In accord. with detail to match ex.	DESCRIPTION											Aluminium adjustable louvre slings screen in 4 equal size With centre slit on double track		
FRAME		Existing	FRAME		HW. 144 x 44 rebate. to detail.	FRAME		Existing	FRAME											Alum. by manuf.		
IRONMONGERY		Existing	IRONMONGERY		4no. 75 x38 brass butt hinges Handles by client.	IRONMONGERY		Existing	IRONMONGERY											Recessed drop bolts & sliding gear by manuf.		
GLAZING		NA	GLAZING		NA	GLAZING		NA	GLAZING											NA		
FINISH		Gloss polyurethane enamel	FINISH		Gloss polyurethane enamel	FINISH		Gloss polyurethane enamel	FINISH											Powder coated, colour white		

Owner's signature:

Archited's signature: 0829018215

HUIZINGA ARCHITECTS
• DU RAND HUIZINGA DESIGN & MANUF. CC
• 59 KENMARE RD. BELLAR KEN. PRINCELU NATAL.
• TEL. 031 465948 FAX 066 613550
• EMAIL: DEERHARD@HUIZINGAARCHITECTS.CO.ZA

Client: Dr. N. Miller
Project: Alterations & additions to existing dwelling

Title: Door Schedule

Rate no:

Address: 62 Sir Arthur Road
Morningside
4001

Tel No: 031 3125310

Cad des: Lot No. 488

Durban

Date: 25/06/2013 Scale: 1:100

PROJ. No	DRAWING NUMBER	REVISION
MILLER	SUB-5	*