



WITNESS LANE

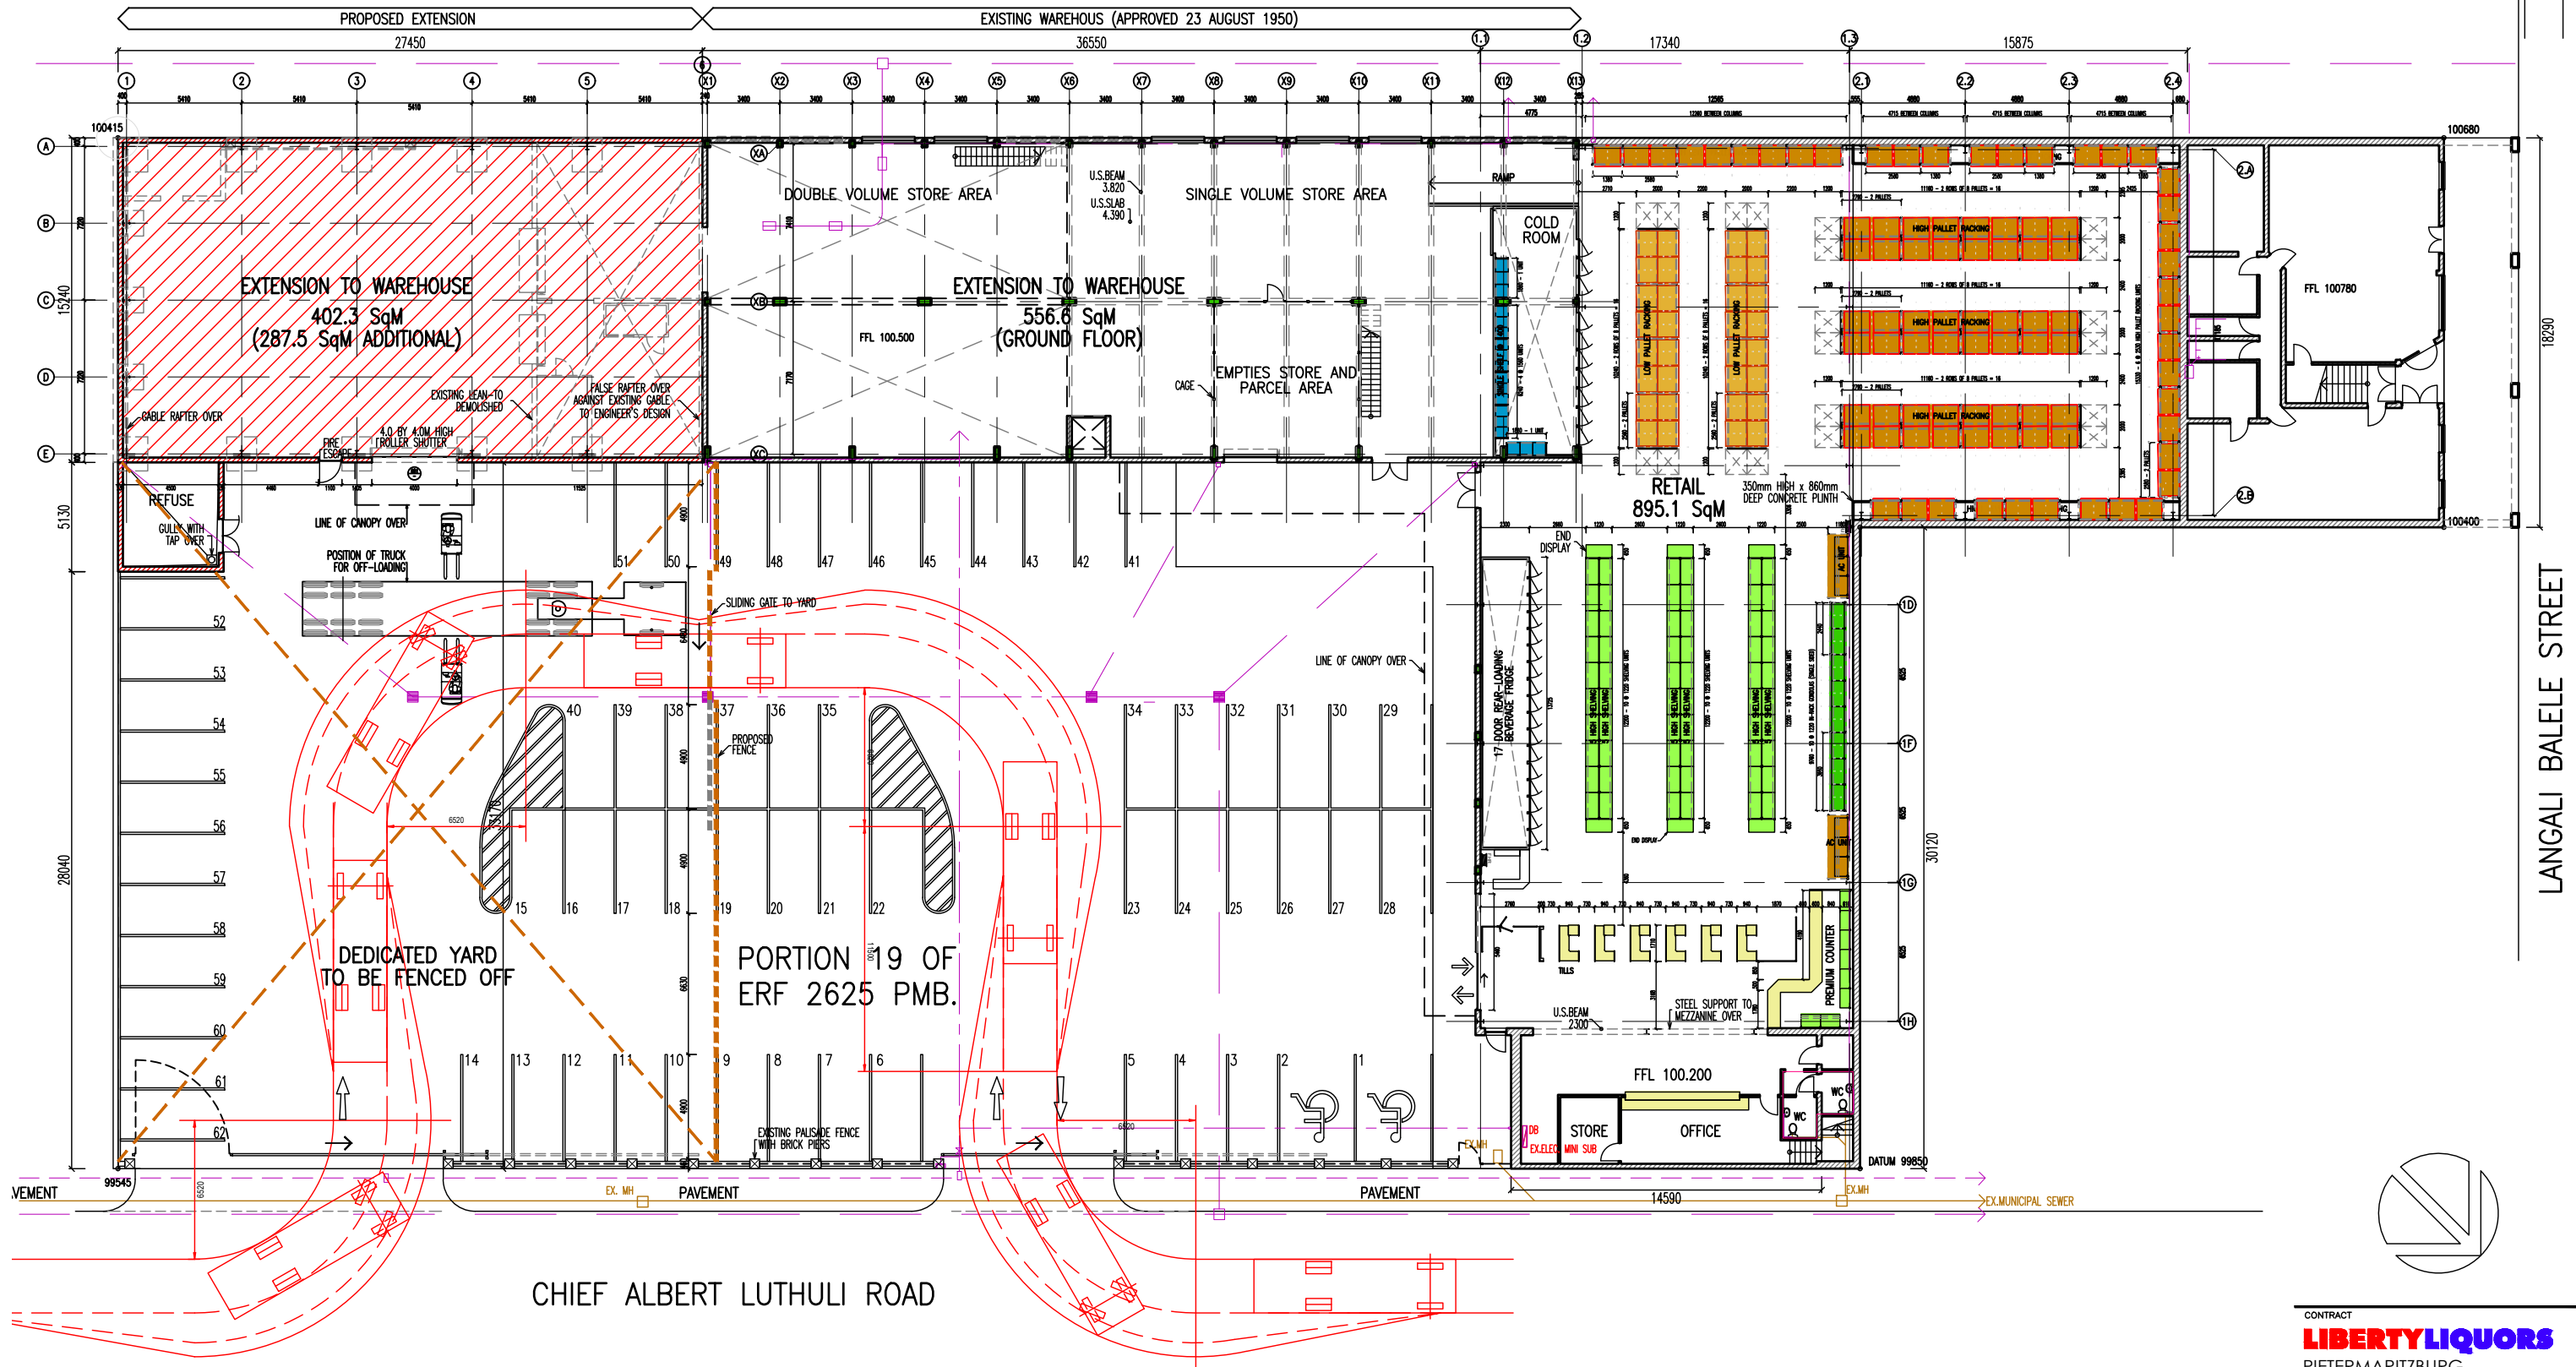

LANGALI BALELE STREET

CHIEF ALBERT LUTHULI ROAD

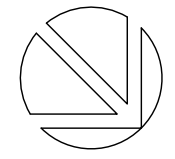

SITE PLAN
 Scale 1:150 (@ A1)

CONTRACT
LIBERTYLIQUORS
 PIETERMARITZBURG
 EXTENSION TO WAREHOUSE
 PROPERTY OWNERS:
 ROBINSON LIQUORS (Pty) Ltd
 PROPERTY DESCRIPTION:
 PORTION 19 OF ERF 2625 PIETERMARITZBURG
 180 CHIEF ALBERT LUTHULI ROAD, PIETERMARITZBURG
 DRAWING TITLE
 SKETCH PROPOSAL
 SITE PLAN

FIRST ISSUED	SCALE	DRAWN	CHECKED
2023.02.06	1:150	TFM	TFM
CONTRACT No.		DRWG No.	REV.
M16-158/PM		1.201	B

Thomas Marincowitz Architect
 Pr.Arch. SACAP Registration No. 3466
 tmarch@mweb.co.za 082 931-9953