


SITE AREA	11 430 M ²
TOTAL GLA	1 018 M ²
PARKING REQUIRED 4/100	40 BAYS
PARKING PROVIDED	41 BAYS

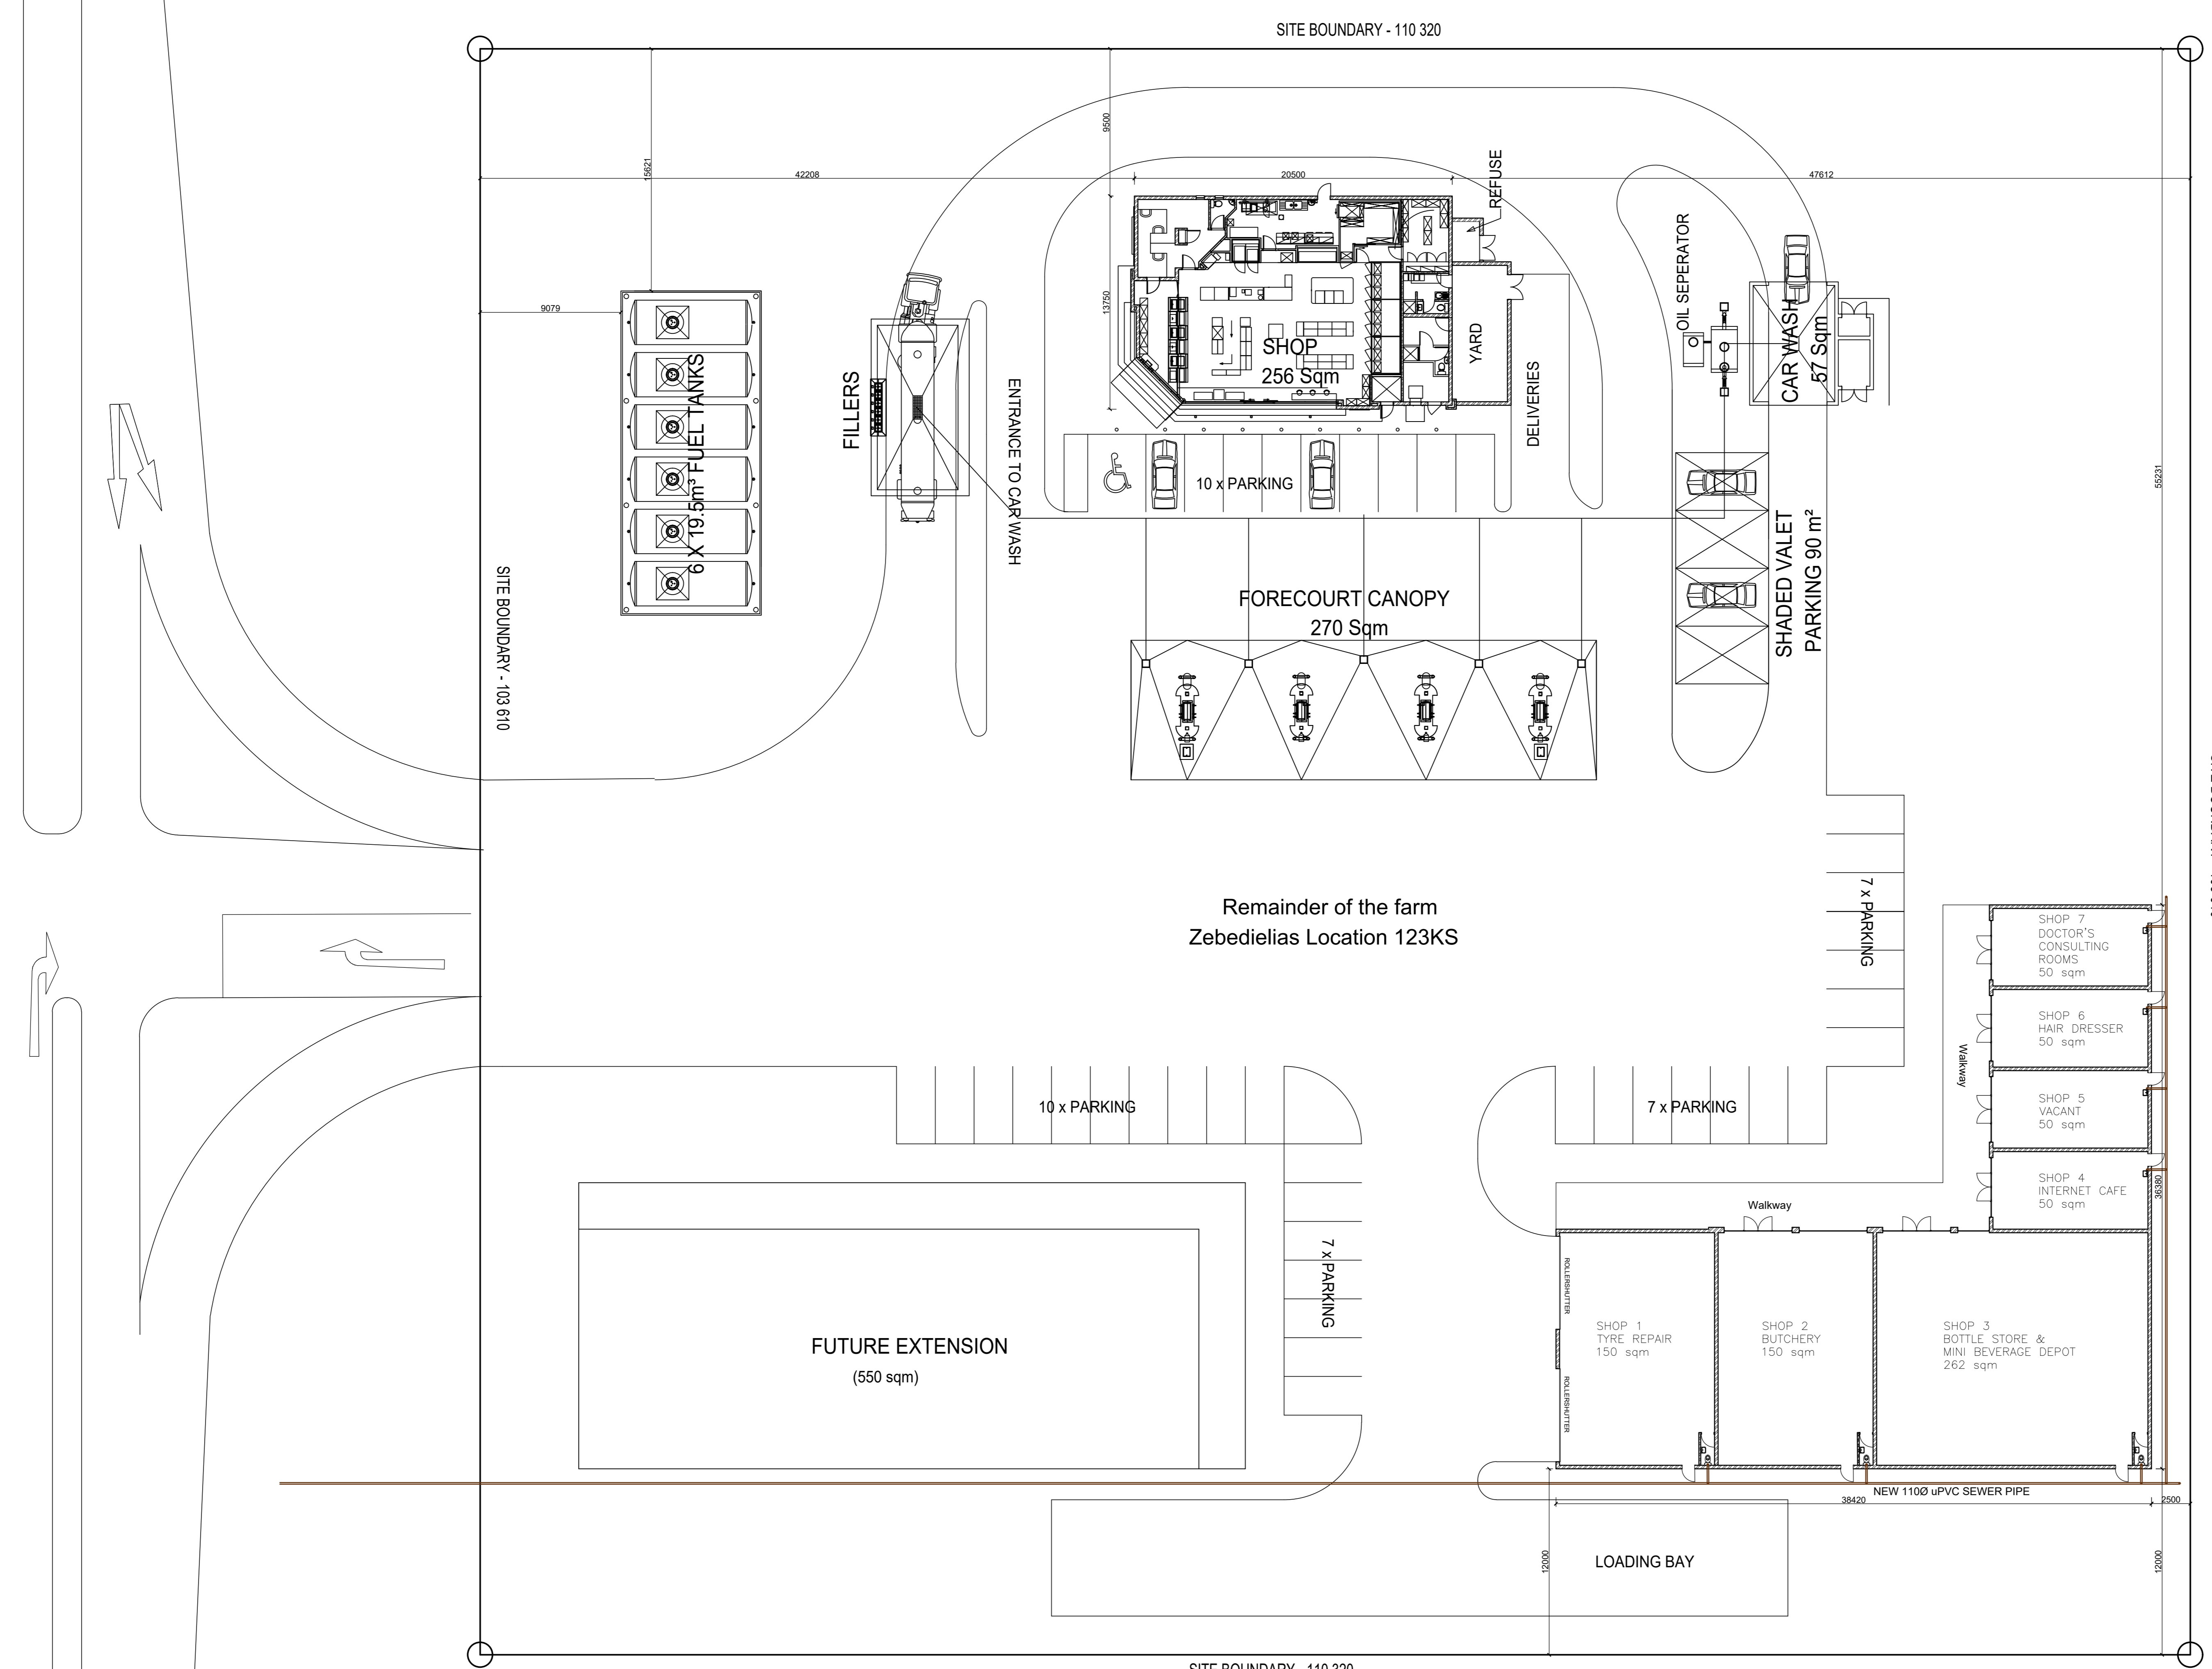

GROUND FLOOR/SITE PLAN
Scale 1:200

VO	DATE	DESCRIPTION

NOTE
 • ALL DIMENSIONS TO BE CHECKED ON SITE BEFORE ANY WORK IS PUT IN HAND. ANY DISCREPANCIES ARE TO BE REPORTED TO THE ARCHITECT IMMEDIATELY.
 • NO DIMENSIONS ARE TO BE SCALED OFF DRAWINGS.
 • ALL WORK TO COMPLY WITH LOCAL MUNICIPAL BY-LAWS.
 • COPYRIGHT RESERVED.

INFORMATION DRAWINGS

CLIENT & PROJECT DESCRIPTION:
 MAGATLE FILLING STATION AND MINI SHOPPING CENTRE CONCEPT



DRAWING DESCRIPTION
GROUND FLOOR PLAN

JOB NO. 19-058	DRAWING NUMBER	LAY 001
DATE	REVISION	
SCALE 1:200	DRAWN LS	00