


BASE STATION: POLOKWANE TP (BS 99778)

LOCALITY MAP

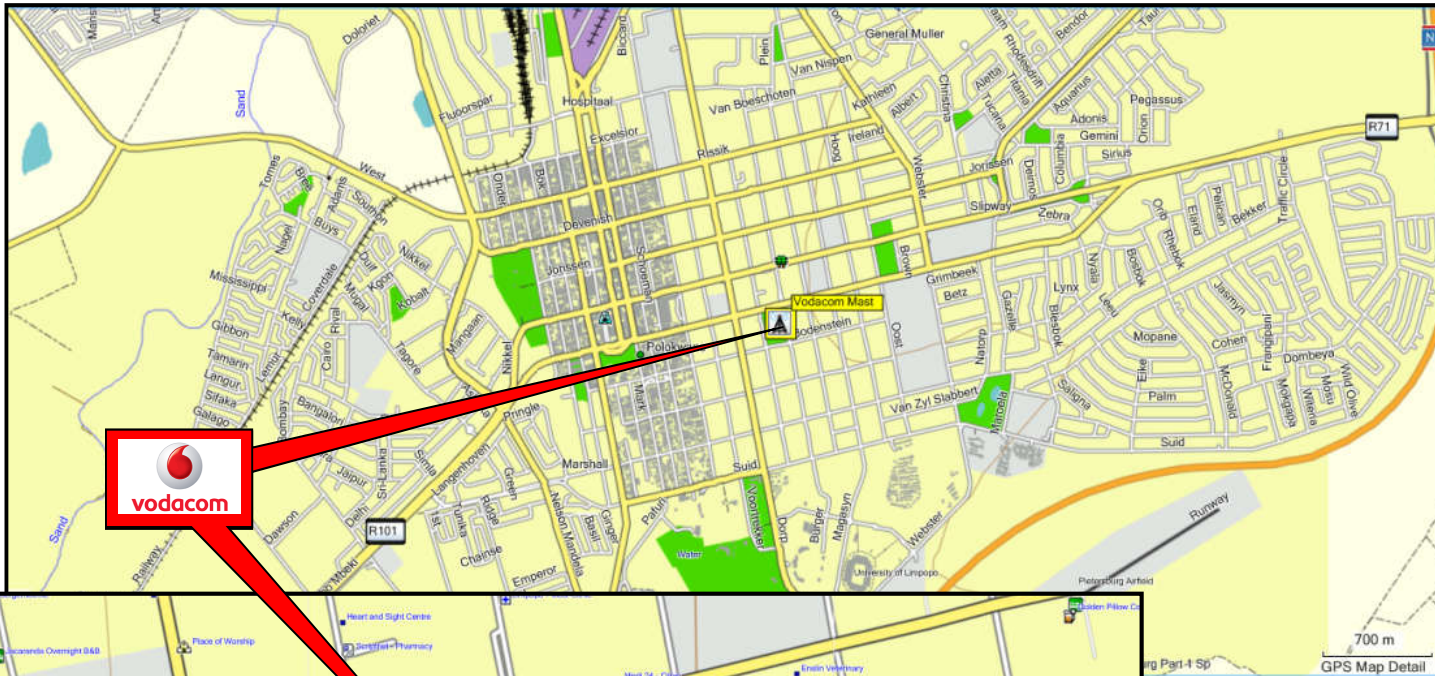

SITE SPECIFICATION

CIVIL INFO:

MAST HEIGHT/TYPE: 25m
Tree type mast

SITE SIZE:
10m x 10m

FENCE TYPE: Steel Palisade

SITE TYPE: Macro

CO ORDS: S23°54' 37,53"
E29°27' 47.86"

HASL: 1294m

CONTACT INFO:

PROPERTY OWNER:

Polokwane Municipality

CONTACT NUMBERS:

Mrs. Molatelo Mashego
015 290 2075/ 083 992 9235

ADDRESS:

Voortrekker Park, Next to parking
area of Polokwane Municipal
Swimming Pool, Burger Street,
Polokwane Municipality

REMARKS:

SCALE: NOT TO SCALE
DRAWN BY: Tekplan
TEL: 015 291 4177



vodacom

BASE STATION: POLOKWANE TP (BS 99778)

AERIAL PHOTO



SITE SPECIFICATION

CIVIL INFO:

MAST HEIGHT/TYPE: 25m
Tree type mast

SITE SIZE:
10m x 10m

FENCE TYPE: Steel Palisade

SITE TYPE: Macro

CO ORDS: S23° 54' 37,53"
E29° 27' 47.86"

HASL: 1294m

CONTACT INFO:

PROPERTY OWNER:
Polokwane Municipality

CONTACT NUMBERS:
Mrs. Molatelo Mashego
015 290 2075/ 083 992 9235

ADDRESS:
Voortrekker Park, Next to parking
area of Polokwane Municipal
Swimming Pool, Burger Street,
Polokwane Municipality

REMARKS:

SCALE: NOT TO SCALE
DRAWN BY: Tekplan
TEL: 015 291 4177



vodacom

BASE STATION: POLOKWANE TP (BS 99778)

AERIAL PHOTO



SITE SPECIFICATION

CIVIL INFO:

MAST HEIGHT/TYPE: 25m
Tree type mast

SITE SIZE:
10m x 10m

FENCE TYPE: Steel Palisade

SITE TYPE: Macro

CO ORDS: S23°54' 37,53"
E29°27' 47.86"

HASL: 1294m

CONTACT INFO:

PROPERTY OWNER:
Polokwane Municipality

CONTACT NUMBERS:
Mrs. Molatelo Mashego
015 290 2075/ 083 992 9235

ADDRESS:
Voortrekker Park, Next to parking
area of Polokwane Municipal
Swimming Pool, Burger Street,
Polokwane Municipality


REMARKS:

SCALE: NOT TO SCALE
DRAWN BY: Tekplan
TEL: 015 291 4177



BASE STATION: POLOKWANE TP (BS 99778)

CADASTRAL MAP

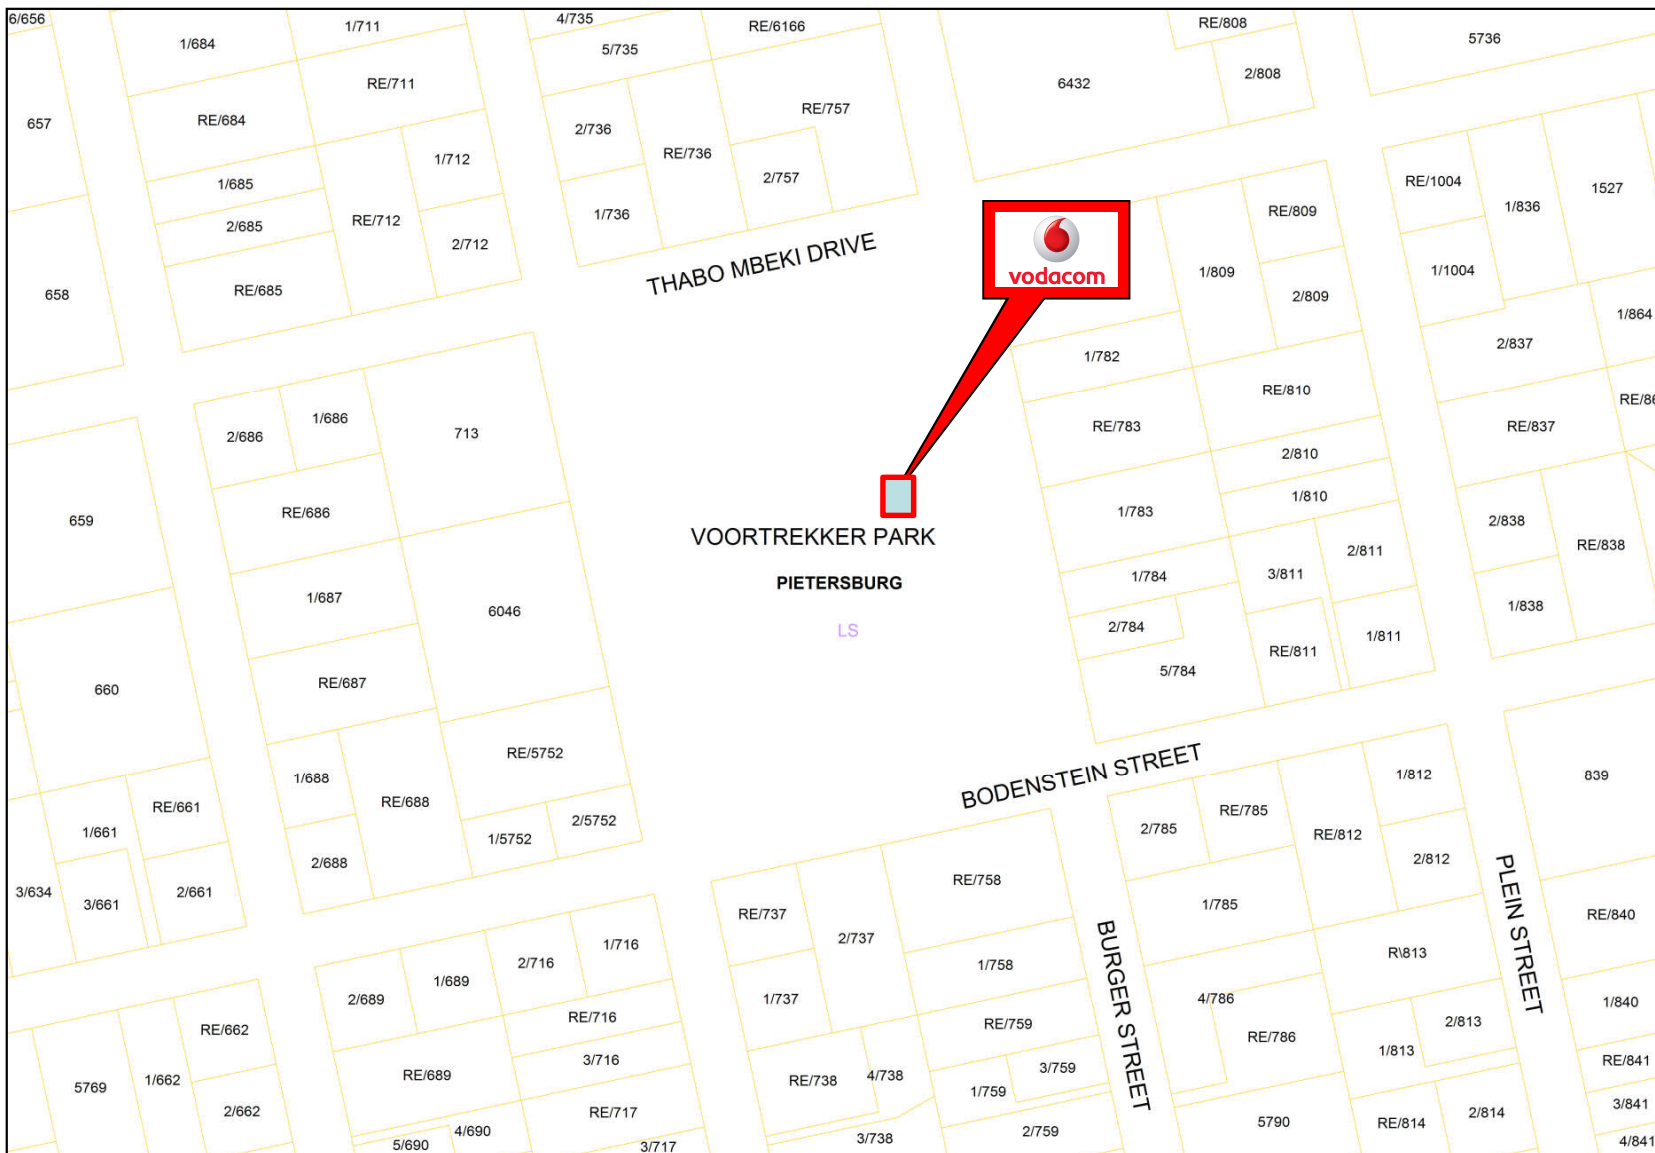

SITE SPECIFICATION

CIVIL INFO:

MAST HEIGHT/TYPE: 25m
Tree type mast

SITE SIZE:

10m x 10m

FENCE TYPE: Steel Palisade

SITE TYPE: Macro

CO ORDS: S23° 54' 37,53"
E29° 27' 47.86"

HASL: 1294m

CONTACT INFO:

PROPERTY OWNER:

Polokwane Municipality

CONTACT NUMBERS:

Mrs. Molatelo Mashego
015 290 2075/ 083 992 9235

ADDRESS:

Voortrekker Park, Next to parking
area of Polokwane Municipal
Swimming Pool, Burger Street,
Polokwane Municipality

REMARKS:

SCALE: NOT TO SCALE

DRAWN BY: Tekplan


TEL: 015 291 4177



vodacom

BASE STATION: POLOKWANE TP (BS 99778)

ZONING MAP

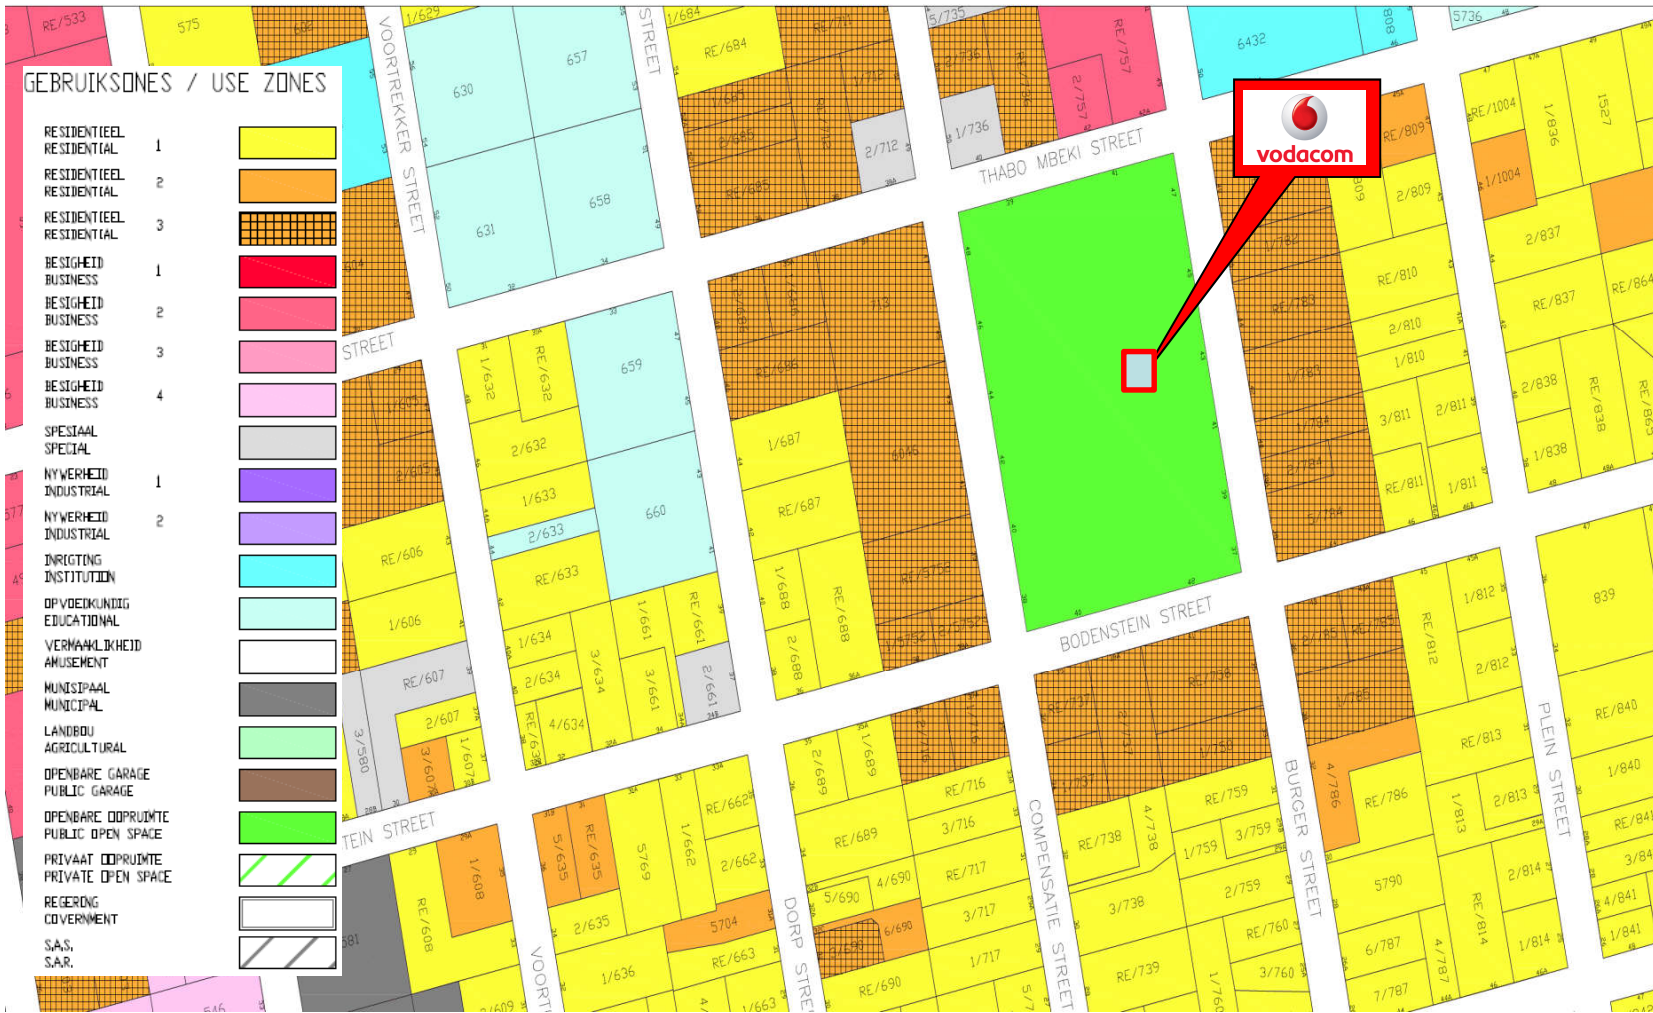

SITE SPECIFICATION

CIVIL INFO:

MAST HEIGHT/TYPE: 25m
Tree type mast

SITE SIZE:
10m x 10m

FENCE TYPE: Steel Palisade

SITE TYPE: Macro

CO ORDS: S23°54' 37,53"
E29°27' 47.86"

HASL: 1294m

CONTACT INFO:

PROPERTY OWNER:
Polokwane Municipality

CONTACT NUMBERS:
Mrs. Molatelo Mashego
015 290 2075/ 083 992 9235

ADDRESS:
Voortrekker Park, Next to parking area of Polokwane Municipal Swimming Pool, Burger Street, Polokwane Municipality


REMARKS:

SCALE: NOT TO SCALE
DRAWN BY: Tekplan
TEL: 015 291 4177



BASE STATION: POLOKWANE TP (BS 99778)

SITE PLAN

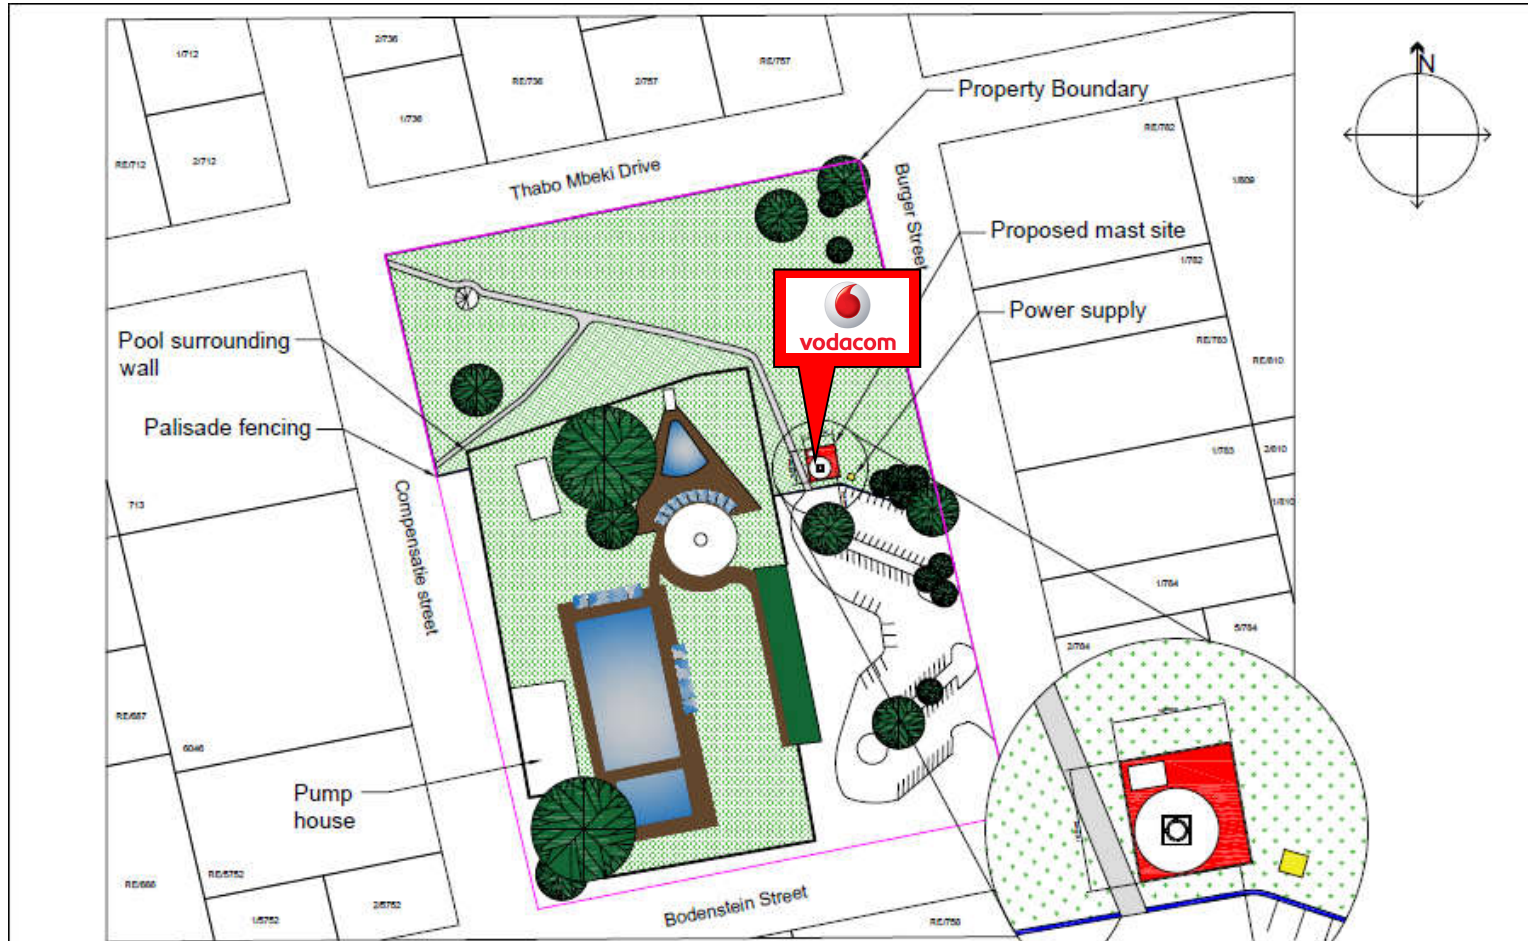

LEGEND

Proposed Mast Site		Palisade Fencing	
Power Supply		Parking area	
Property Boundary		Pathway	
Pool		Paving	
Pool Surrounding Wall		Covered seating area	
Grass		Trees	
Public restrooms / Entrance			

SITE SPECIFICATION

CIVIL INFO:

MAST HEIGHT/TYPE: 25m
Tree type mast

SITE SIZE:
10m x 10m

FENCE TYPE: Steel Palisade

SITE TYPE: Macro

CO ORDS: S23°54' 37,53"
E29°27' 47.86"

HASL: 1294m

CONTACT INFO:

PROPERTY OWNER:
Polokwane Municipality

CONTACT NUMBERS:
Mrs. Molatelo Mashego
015 290 2075/ 083 992 9235

ADDRESS:

Voortrekker Park, Next to parking area of Polokwane Municipal Swimming Pool, Burger Street, Polokwane Municipality

REMARKS:

SCALE: NOT TO SCALE
DRAWN BY: Tekplan
TEL: 015 291 4177

