



North West Elevation

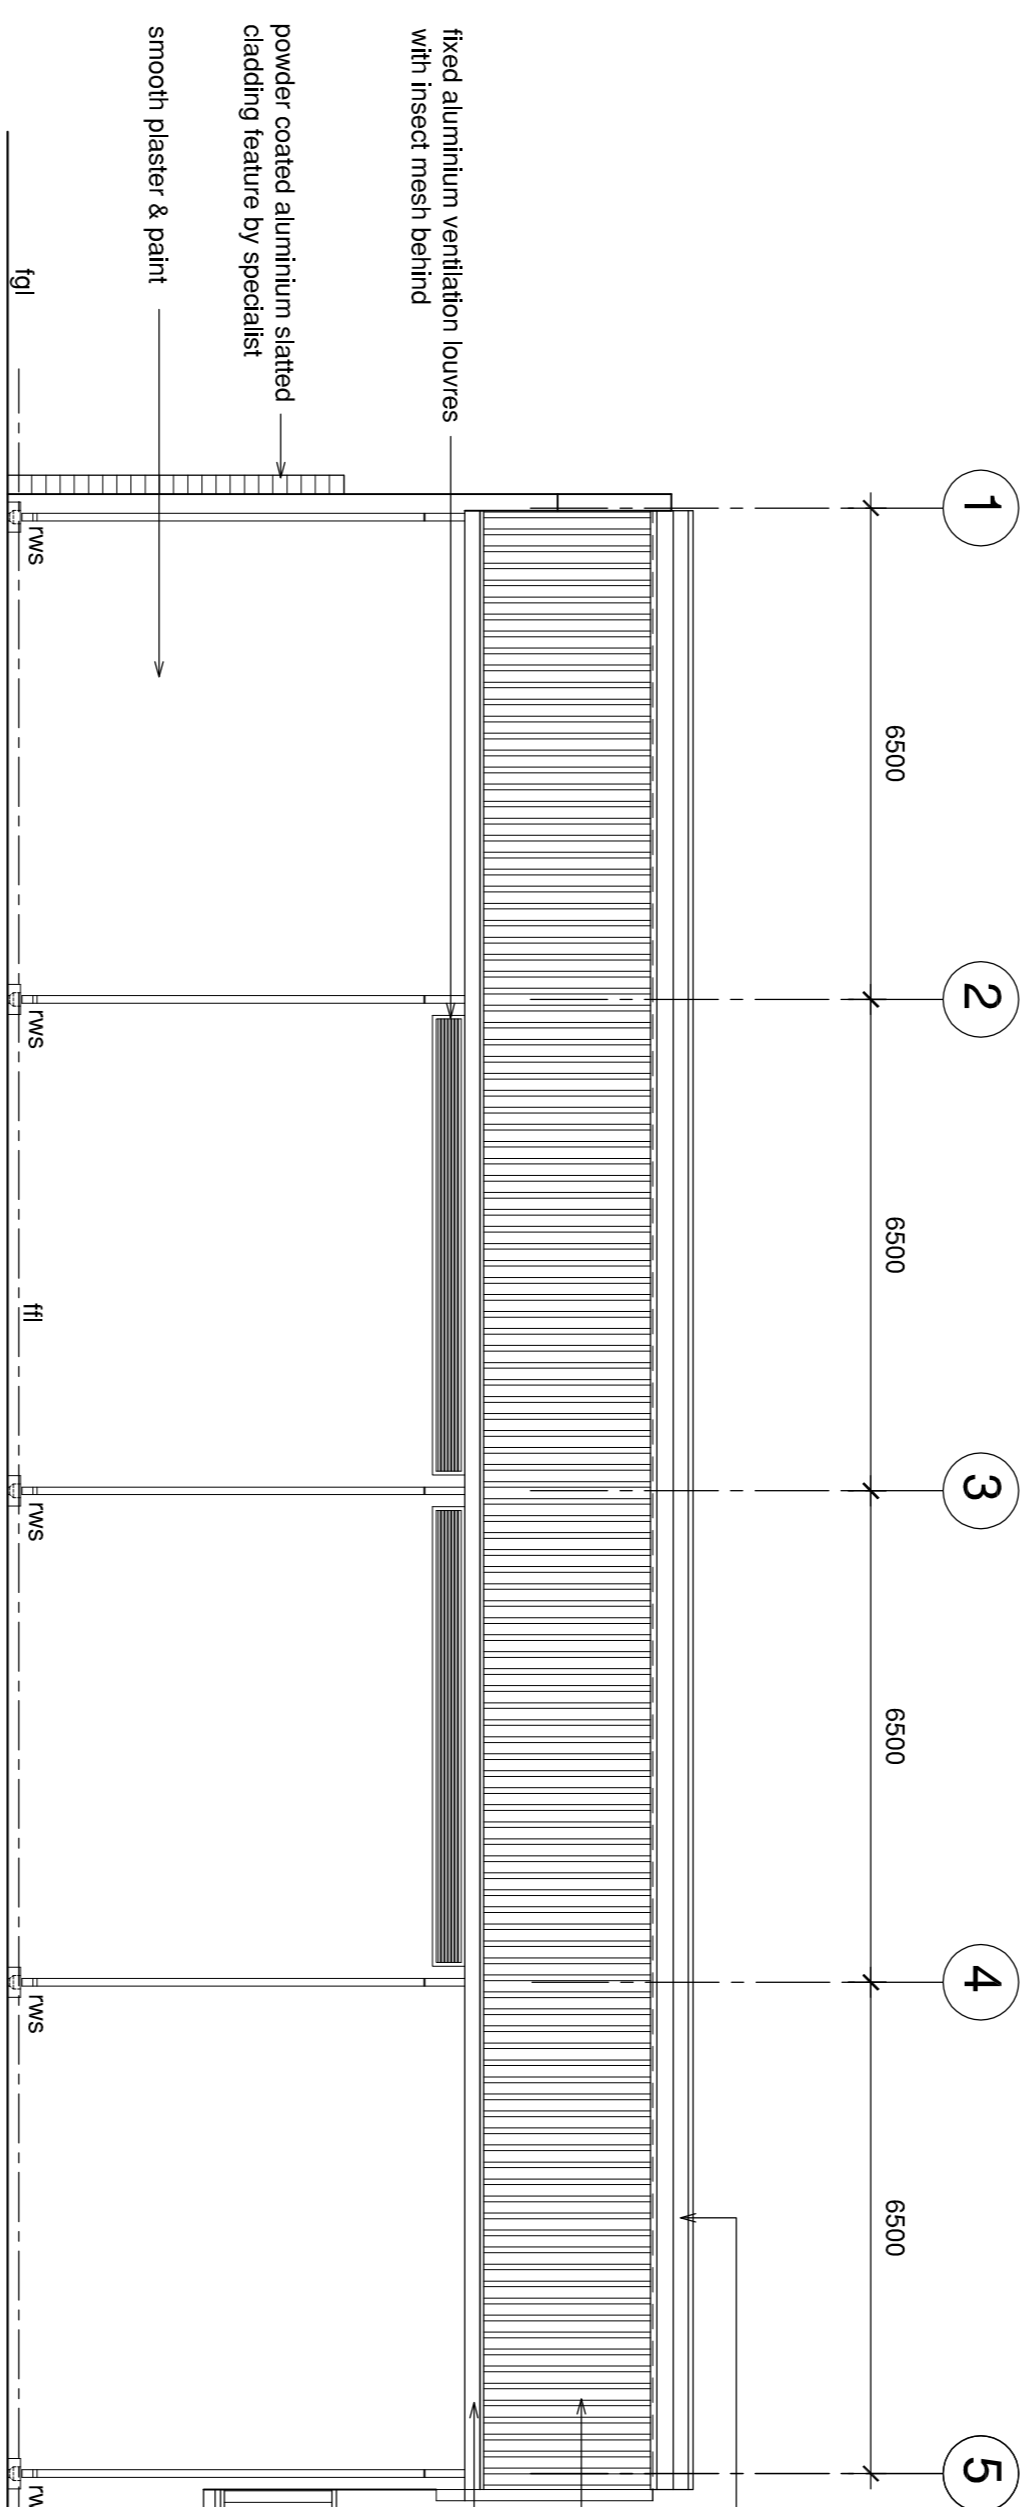


South West Elevation

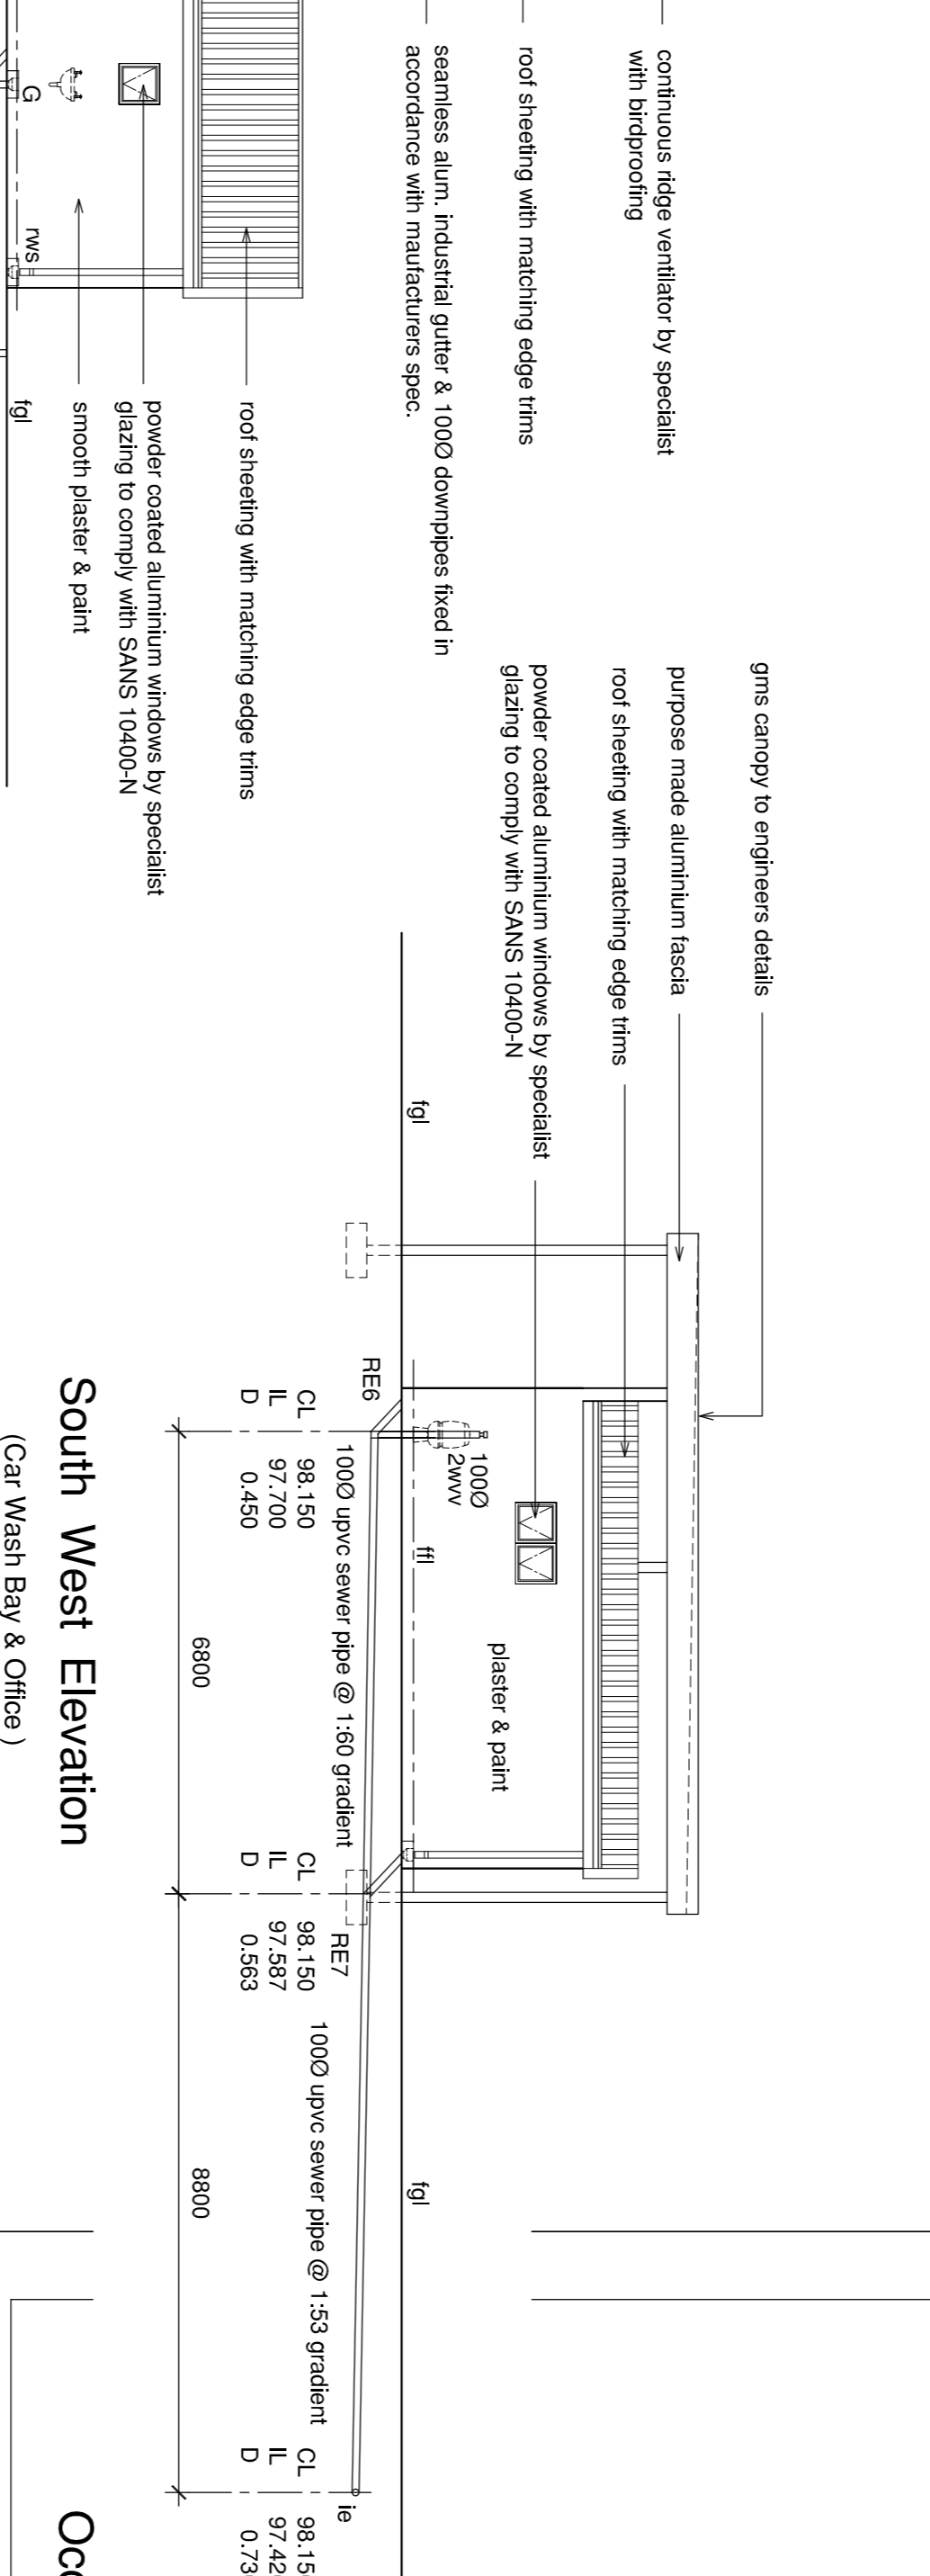


South West Elevation (Car Wash Bay & Office)

Occupancy : J3

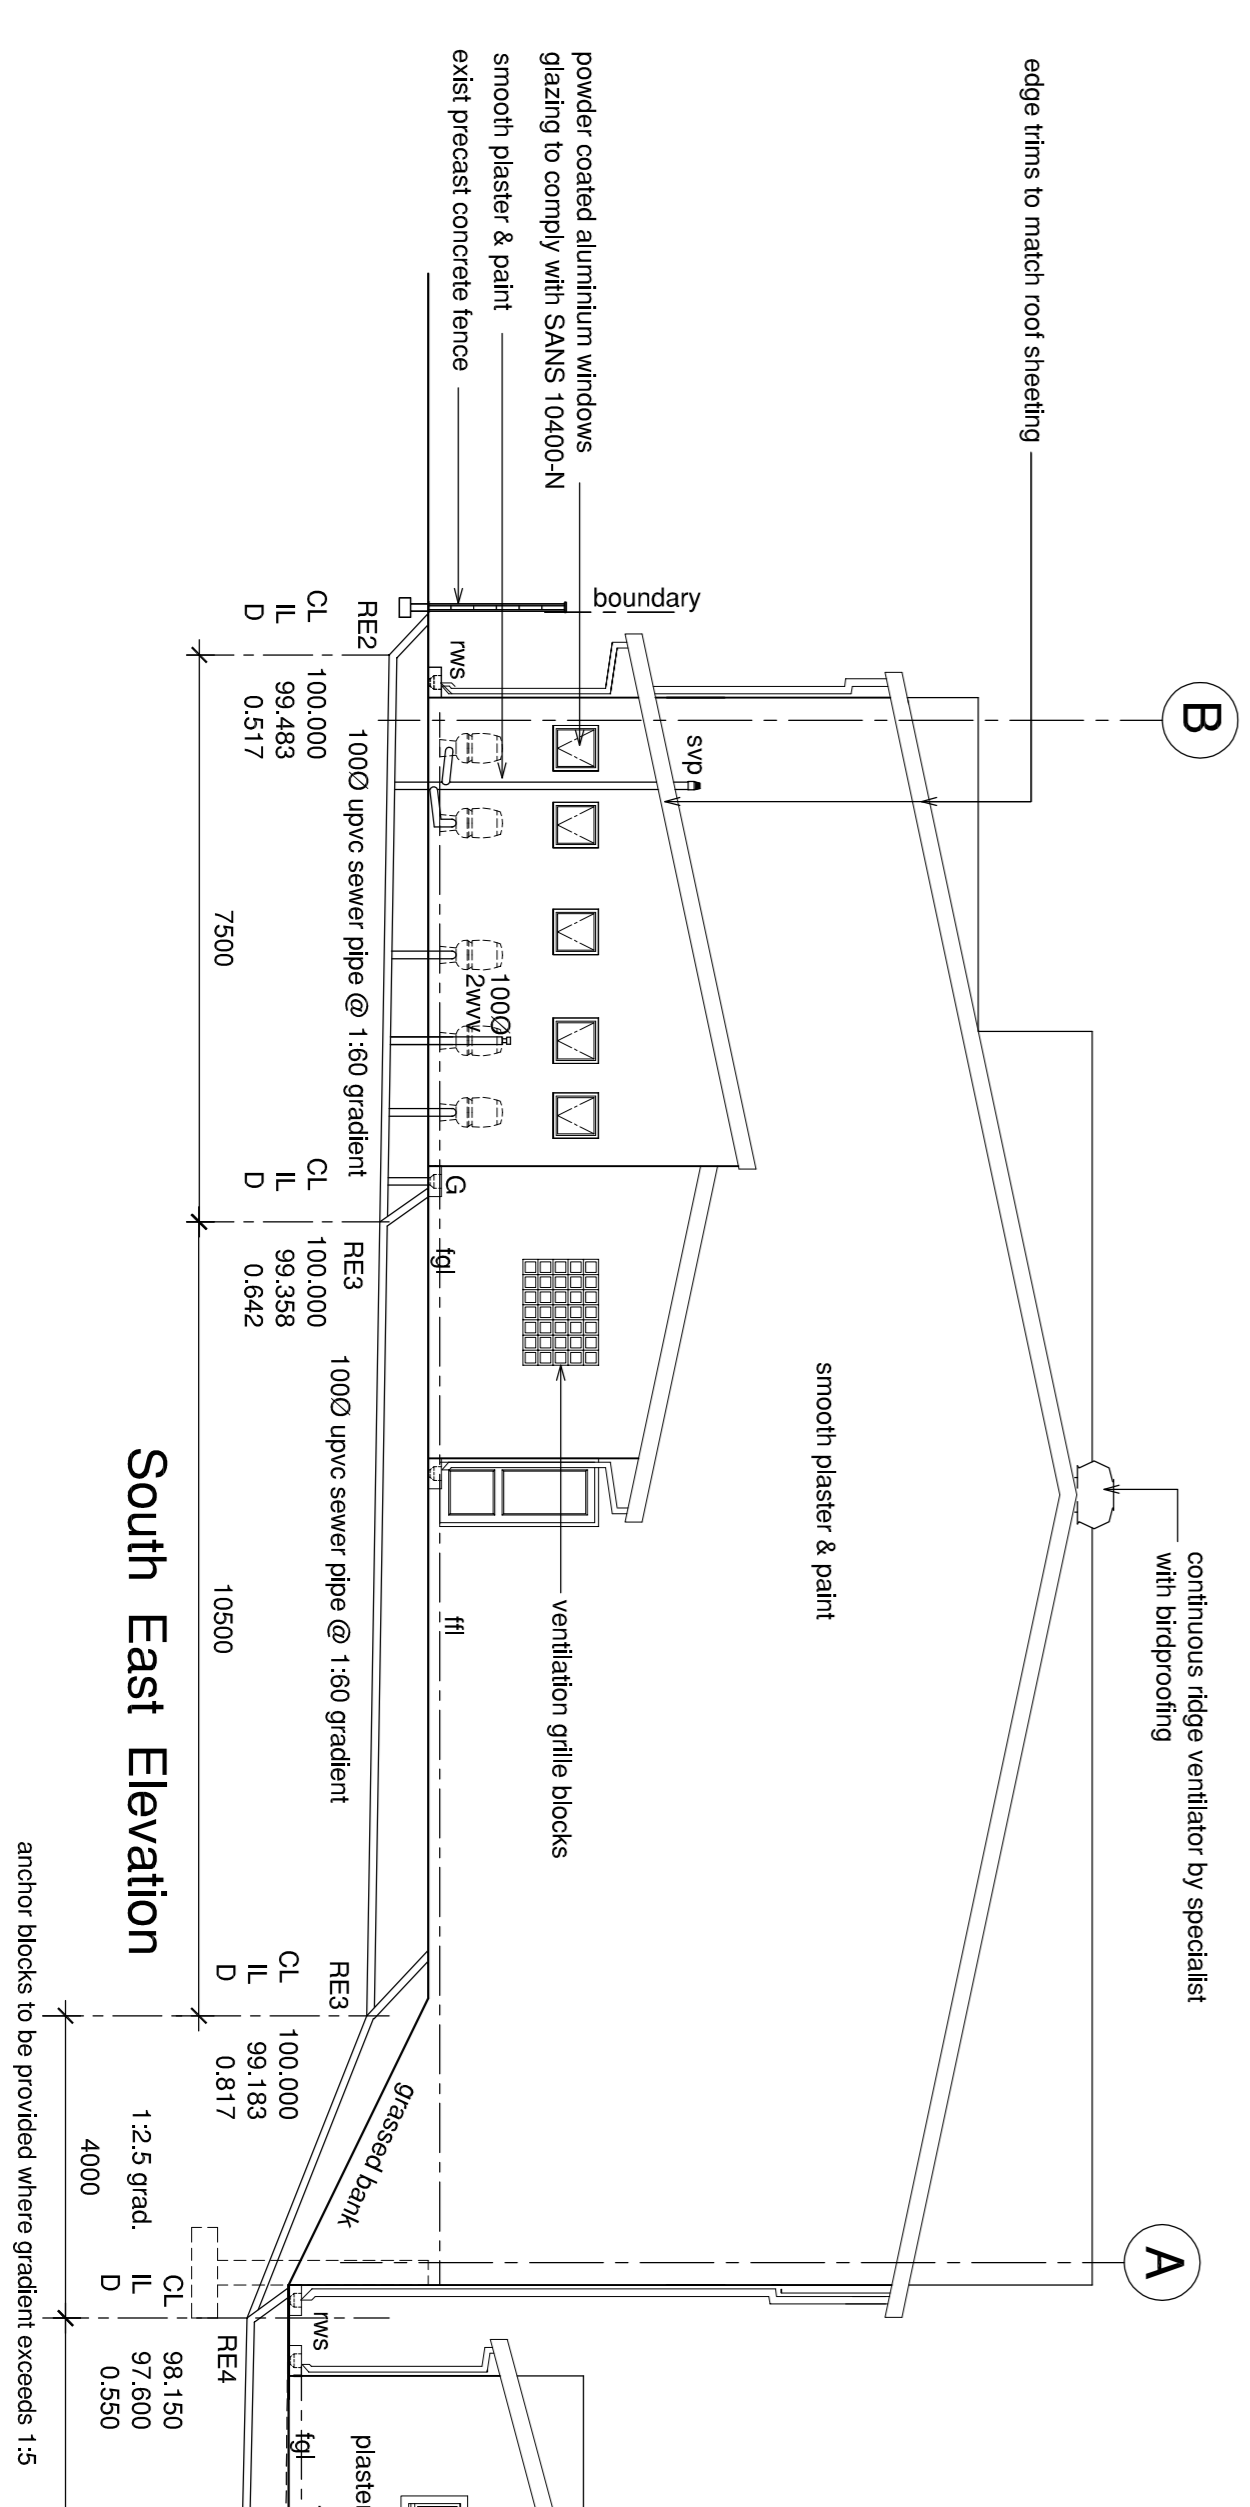

South East Elevation

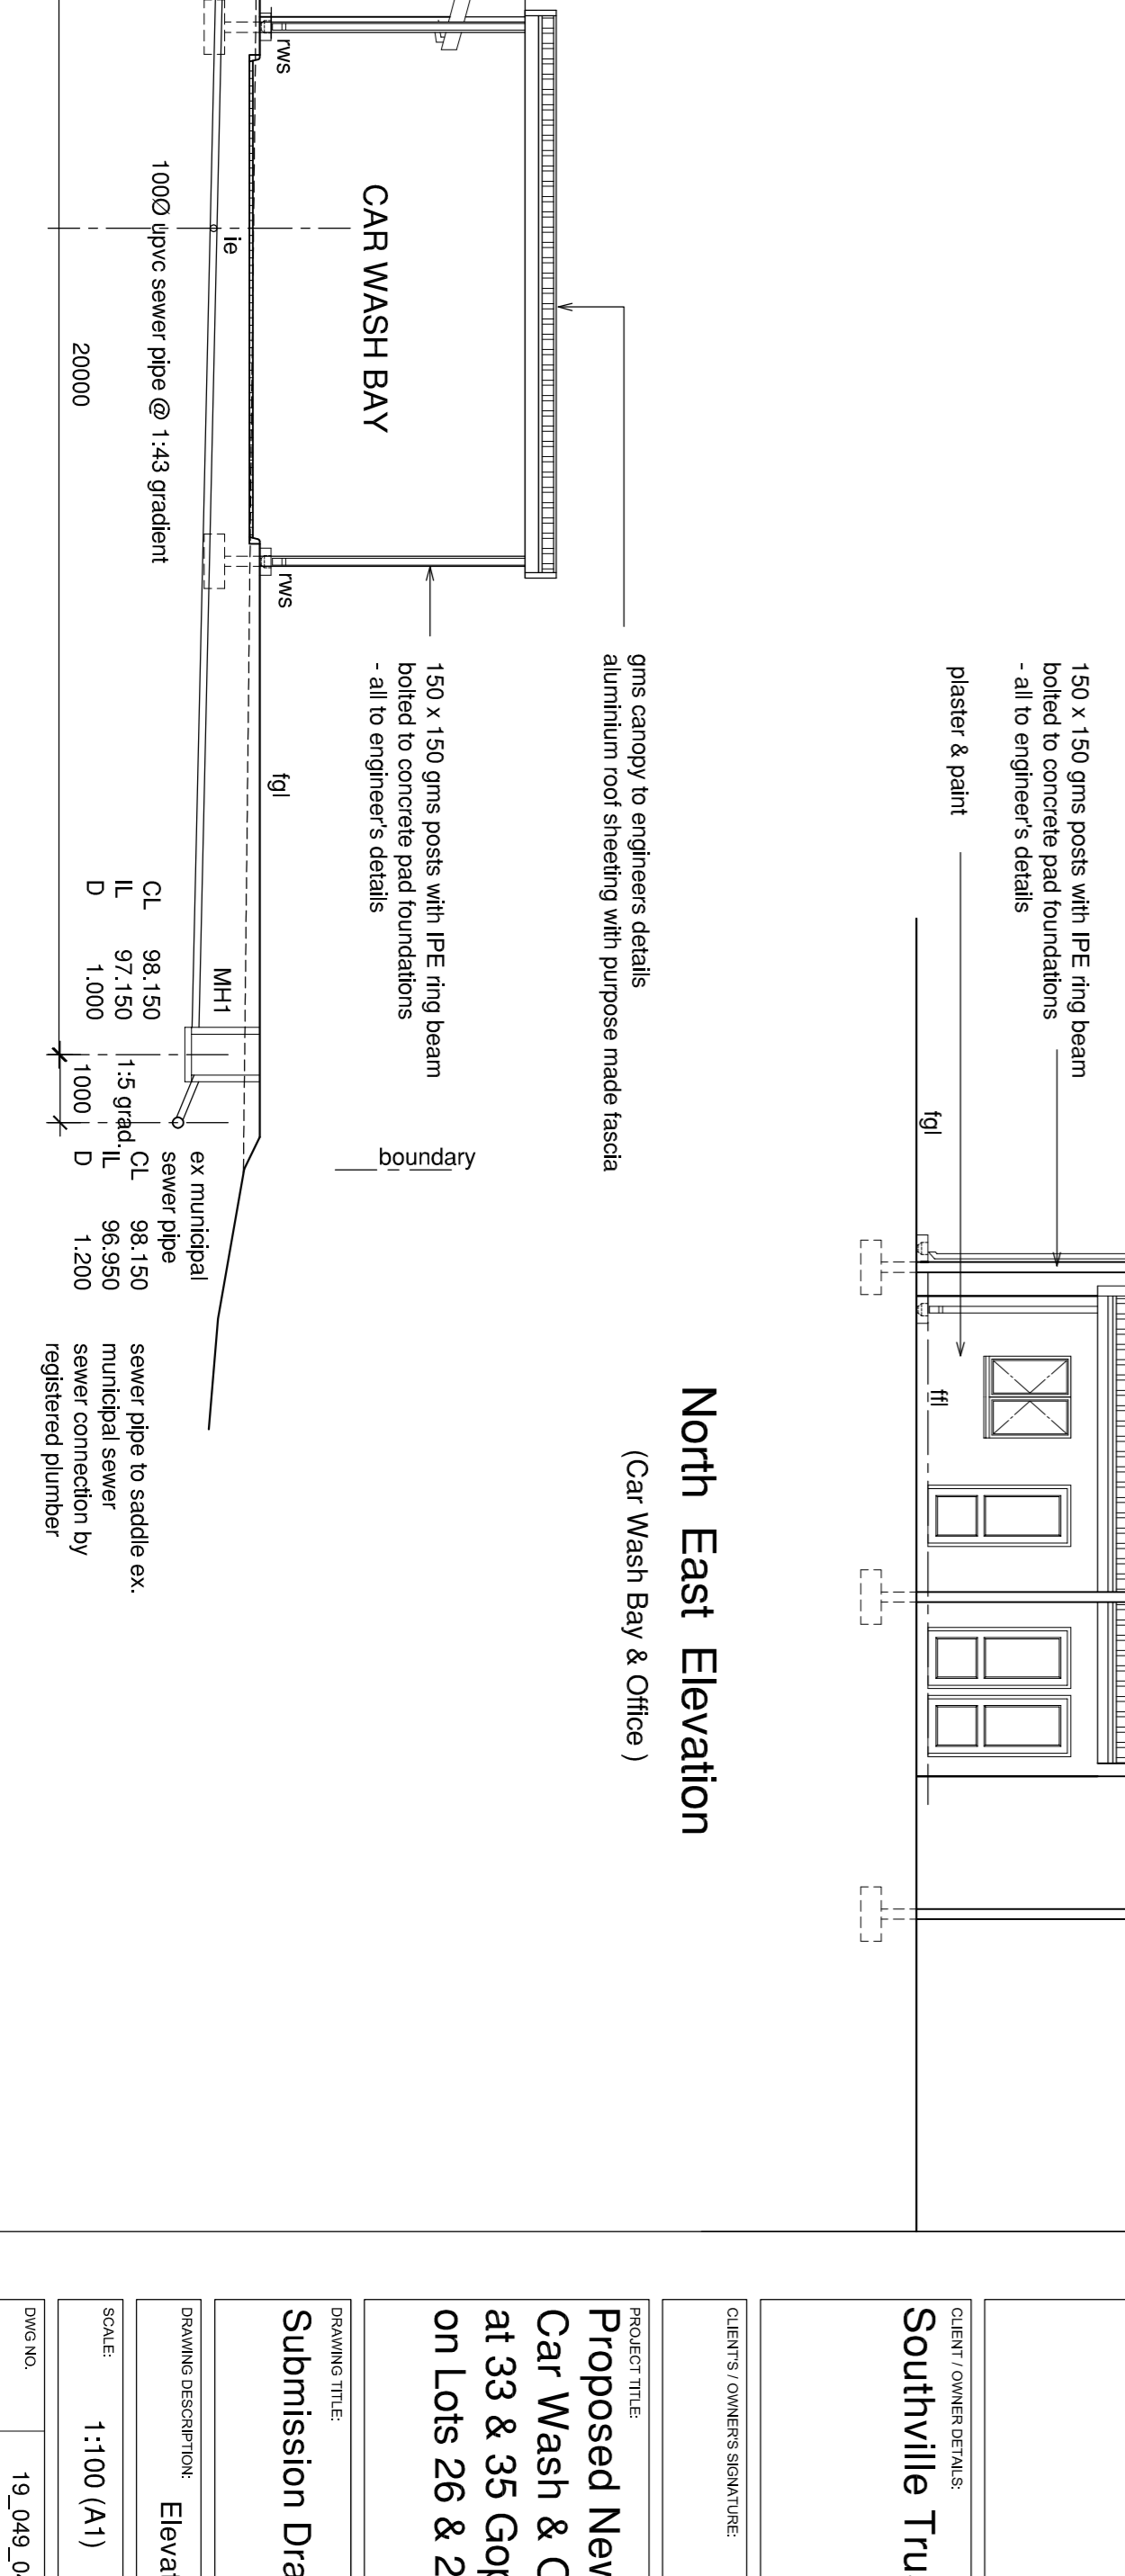

North East Elevation (Car Wash Bay & Office)

**CONSULTANT:**  
**Occupancy : J3**

**CLIENT/OWNER DETAILS:**  
**Southville Trust**

**CLIENTS/OWNERS SIGNATURE:**

**PROJECT TITLE:**  
**Proposed New Warehouse, Car Wash & Offices at 33 & 35 Gopalsingh Road on Lots 26 & 29 Parukville**

**CLIENT'S/OWNERS SIGNATURE:**

**DRAWING DESCRIPTION:** Elevations

**SCALE:** 1:100 (A1)

**DRAWING NO.:** 19\_049\_04

**DATE:** 22-03-2019

**REVISION:**

**DESIGNER:** HK

**REGISTERED DATE:** 22-03-2019

**CLIENT'S/OWNERS SIGNATURE:**

**PROJECT TITLE:**  
**Proposed New Warehouse, Car Wash & Offices at 33 & 35 Gopalsingh Road on Lots 26 & 29 Parukville**

**CLIENT'S/OWNERS SIGNATURE:**

**DRAWING DESCRIPTION:** Elevations

**SCALE:** 1:100 (A1)

**DRAWING NO.:** 19\_049\_04

**DATE:** 22-03-2019

**REVISION:**

**DESIGNER:** HK

**REGISTERED DATE:** 22-03-2019