

MTN SITE NAME:
THE GREEN GABLES
 T & PROJECT NUMBER:
T20933

REV	DATE	NOTES
0	2018-04-25	1st Issue
1	2018-09-20	Building Line Alteration

DATE: 20/09/2018
 DRAWN: K KOCH
 NOTES:

- A) 35m MONOPOLE MAST
- B) NEW MTN OUTDOOR UNIT
- C) 8 x 8m BASE STATION
- D) POWER CONNECTION - ACQUIRED FROM EXISTING BUILDING
- E) BRICK WALL ENCLOSURE TO MATCH EXISTING WALL
- F) 304mm GANTRY
- G) TREES & OTHER OBSTRUCTIONS TO BE CLEARED



PROPERTY DESCRIPTION:
 Portion 12 of Erf 93
 Edenburg

CO-ORDINATES:
 Lats: 26° 3'14.46"S
 Longs: 28° 3'52.78"E
 HASL: 14771m

PROJECT: New MTN Site

ADDRESS:
 Beyvan Road
 Edenburg
 Gauteng

SFP Townplanning (Pty) Ltd
 Reg. no. 2006/02807607
 Tel: +27 121 346 2340
 Fax: +27 121 346 0638
 e-mail: sfp@sfp.co.za
 327 Mole Street, New Maudslayi
 Pretoria, Rep of South Africa, 0181

LOCALITY PLAN

SCALE: 1:5000
 DATE: 2018-09-20
 PAGE: 1 of 7

DWG NO: -01 R1



MTN SITE NAME:
THE GREEN GABLES
T & PROJECT NUMBER:
T209933

REV	DATE	NOTES
0	2018-04-25	1st Issue
1	2018-09-20	Building Line Alteration

DATE: 20/09/2018
DRAWN: K KOCH
NOTES:

- A) 35m MONOPOLE MAST
- B) NEW MTN OUTDOOR UNIT
- C) 8 x 8m BASE STATION
- D) POWER CONNECTION - ACQUIRED FROM EXISTING BUILDING
- E) BRICK WALL ENCLOSURE TO MATCH EXISTING WALL
- F) 304mm GANTRY
- G) TREES & OTHER OBSTRUCTIONS TO BE CLEARED



PROPERTY DESCRIPTION:
Portion 12 of Erf 93
Edenburg

CO-ORDINATES:
Lats: 26° 3'14.46"S
Longs: 28° 3'52.78"E
HASL: 14771m

PROJECT: New MTN Site
ADDRESS: Bevan Road
Edenburg
Gauteng

SFP Townplanning (Pty) Ltd
Reg. no. 2006/0280/6/07
Tel: +27 121 346 2340
Fax: +27 121 346 0638
e-mail: sfp@sfpltd.com
371 Mole Street, New Mafikeng
Potlako, Rep. of South Africa, 0181

CADASTRAL

SCALE: N/A
DATE: 2018-09-20
PAGE: 2 of 7

DWG NO: -02 R1

CONSOLIDATED TITLE DIAGRAM

SIDDS	ANGLES OF DIRECTION
AB	116,64
BC	62,62
CD	81,69
DE	30,99
EF	7,95
FA	48,80

Description of Beacons
A.D.F. 12mm iron pegs.
B. 12mm iron peg 0,05m north-east of 75mm iron fence post.
C. 12mm iron peg in cement on western side of iron fence post.
E. 12mm iron peg in cement on northern side of brick wall.

S.G. No. A
2207/179

Approved

W. Heilmirch

for Surveyor General

The figure a.b.c.d. represents a servitude vide diagram S.G. No. A 1010/67. Deed of Servitude No. 520/19705.

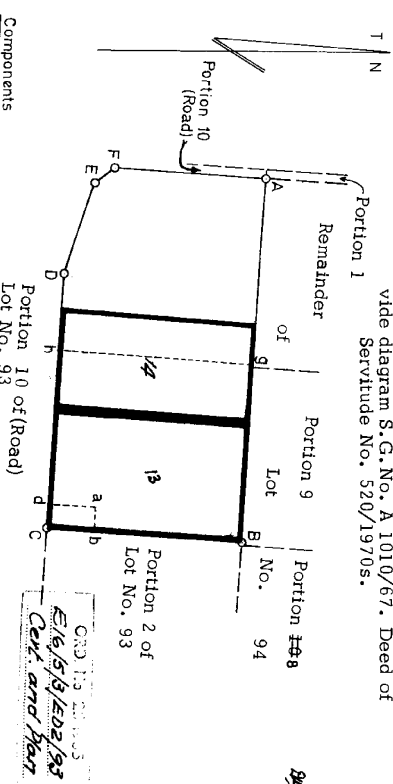


Figure	represents	vide	Transfer No.
1	A.g.h.D.E.F.	Diagram S.G. No. A 4075/65 & 856/07	2163/1907
2	g.B.C.h.	Diagram S.G. No. A 1065/65	22415/1987

Scale 1 : 1500
The figure A.B.C.D.E.F. represents 7138 square metres Portion 12 of Lot No. 93 in the township of land being EDENBURG


Province of Transvaal
Surveyed in January & February 1965 and February 1979


by me *W. Heilmirch*
Land Surveyor.

This diagram is annexed to the original diagrams as shown as stated above.

No. 1
d.d. 14/35/80
I.f.a. Registrar of Deeds

File S.R. No. 642/179
Comp. R/LA-12/A
T/P 1323

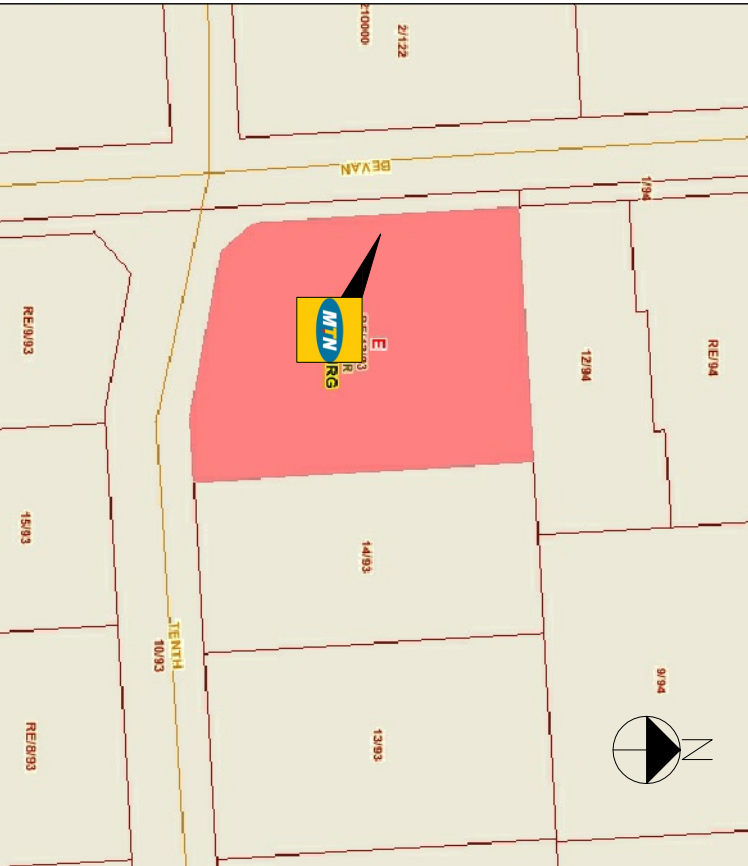

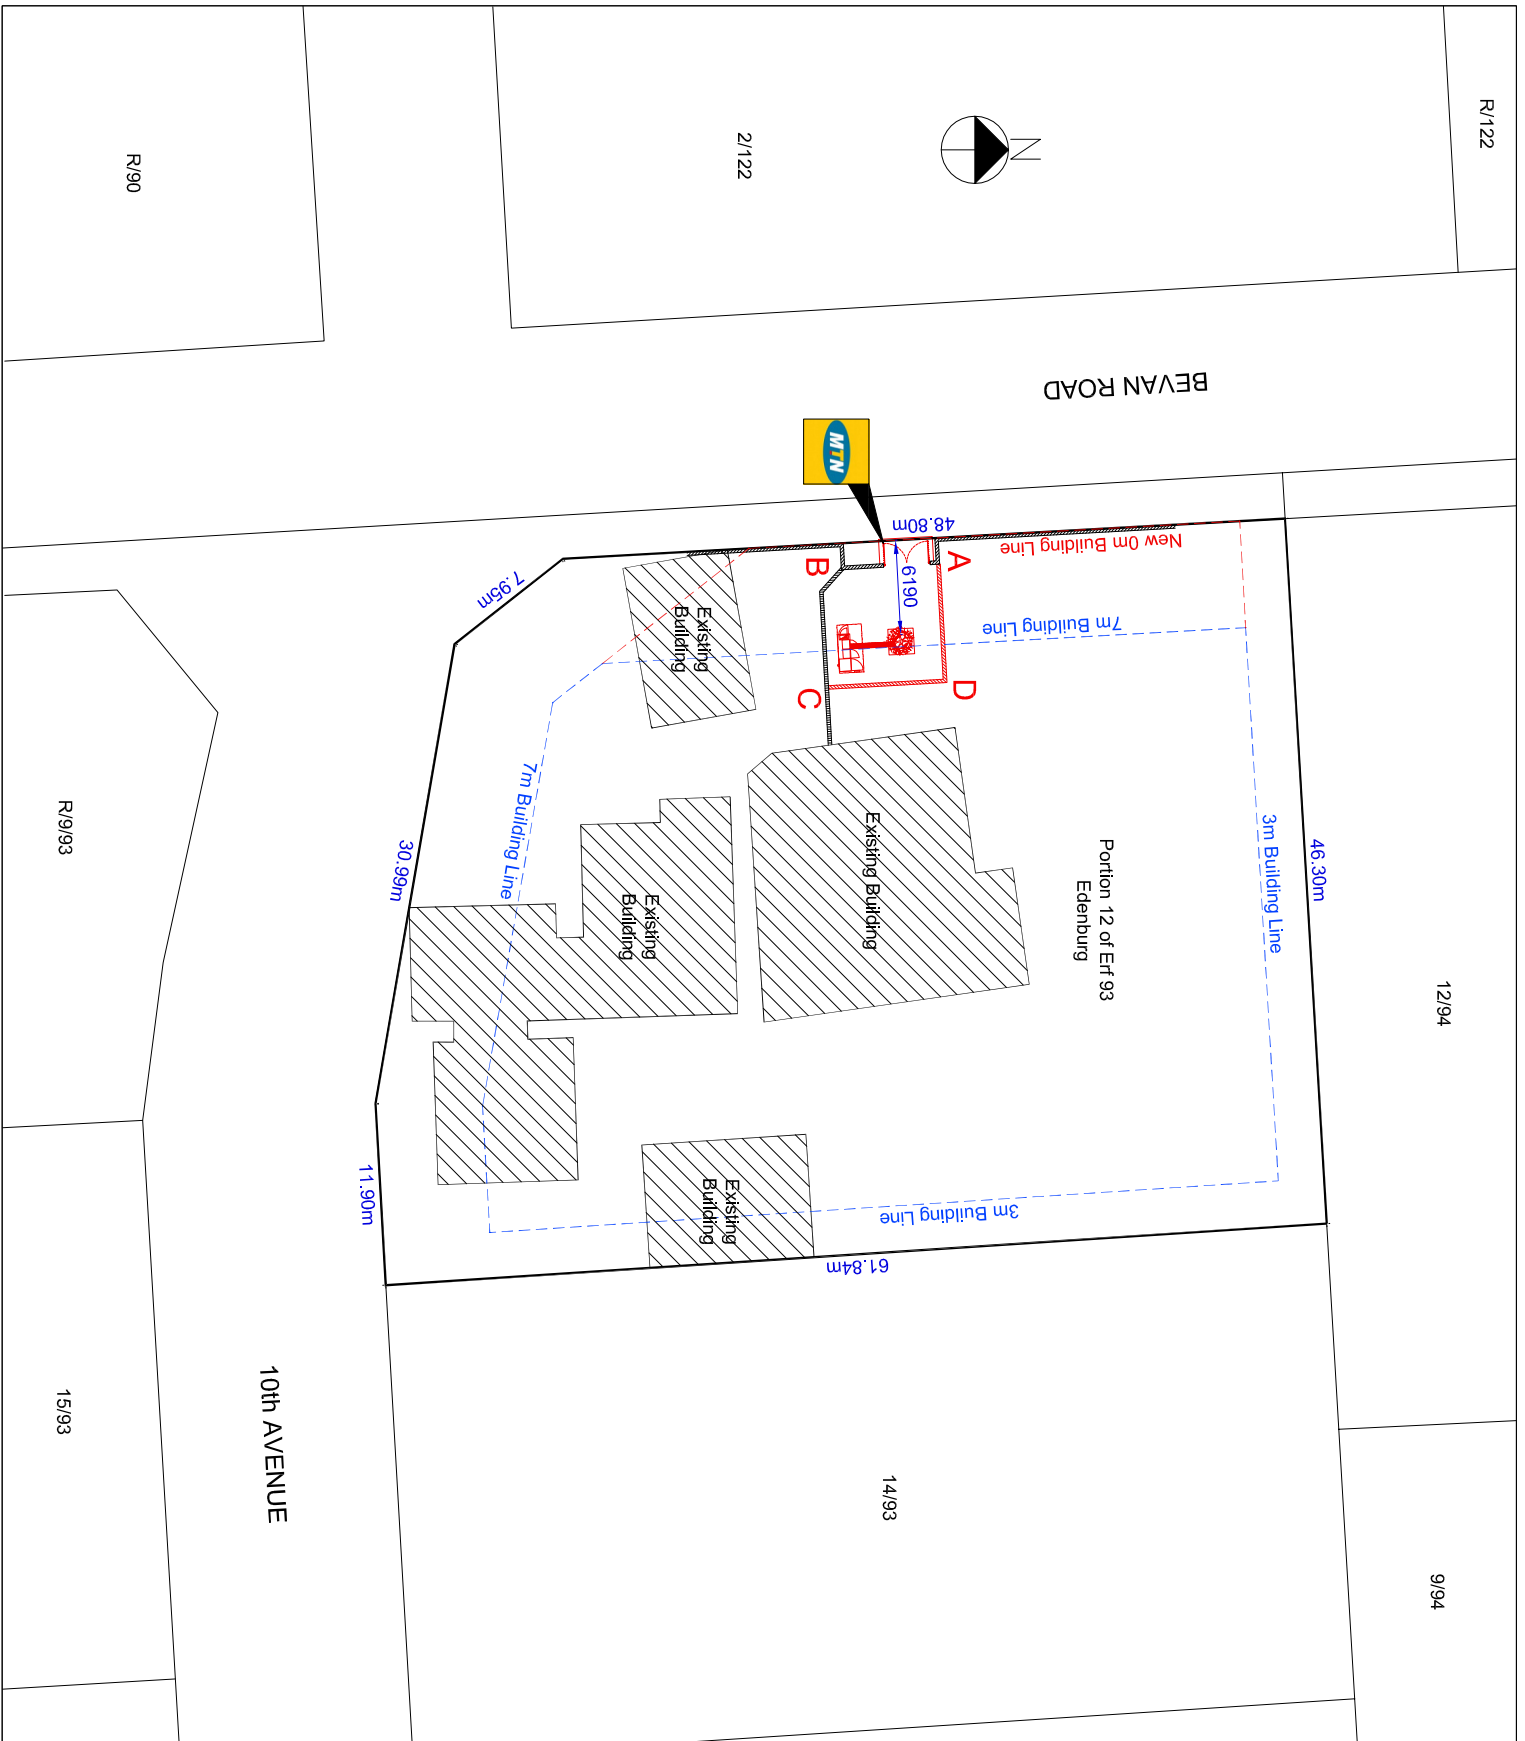

MTN SITE NAME:
THE GREEN GABLES
 T & PROJECT NUMBER:
T20933

REV	DATE	NOTES
0	2018-04-25	1st Issue
1	2018-09-20	Building Line Alteration

DATE: 20/09/2018
 DRAWN: K KOCH
 NOTES:

- A) 35m MONOPOLE MAST
- B) NEW MTN OUTDOOR UNIT
- C) 8 x 8m BASE STATION
- D) POWER CONNECTION - ACQUIRED FROM EXISTING BUILDING
- E) BRICK WALL ENCLOSURE TO MATCH EXISTING WALL
- F) 304mm GANTRY
- G) TREES & OTHER OBSTRUCTIONS TO BE CLEARED



PROPERTY DESCRIPTION:
 Portion 12 of Erf 93
 Edenburg


COORDINATES:
 Lats: 26° 3'14.46"S
 Longs: 28° 3'52.78"E
 HASL: 14771m



PROJECT: **New MTN Site**
 ADDRESS:
 Bevan Road
 Edenburg
 Gauteng

SFP Townplanning (Pty) Ltd
 Reg. no. 2006/028076/07
 Tel: +27 (12) 346 2340
 Fax: +27 (12) 346 0638
 e-mail: sfp@m@sfp.co.za
 377 Mole Street, New Maudslayi
 Pretoria, Rep of South Africa, 0181

SITE PLAN

SCALE: 1:600
 DATE: 2018-09-20
 PAGE: 3 of 7
 DWG NO: -03
 R1

LEGEND:
 10Kg CO₂ FIRE EXTINGUISHER

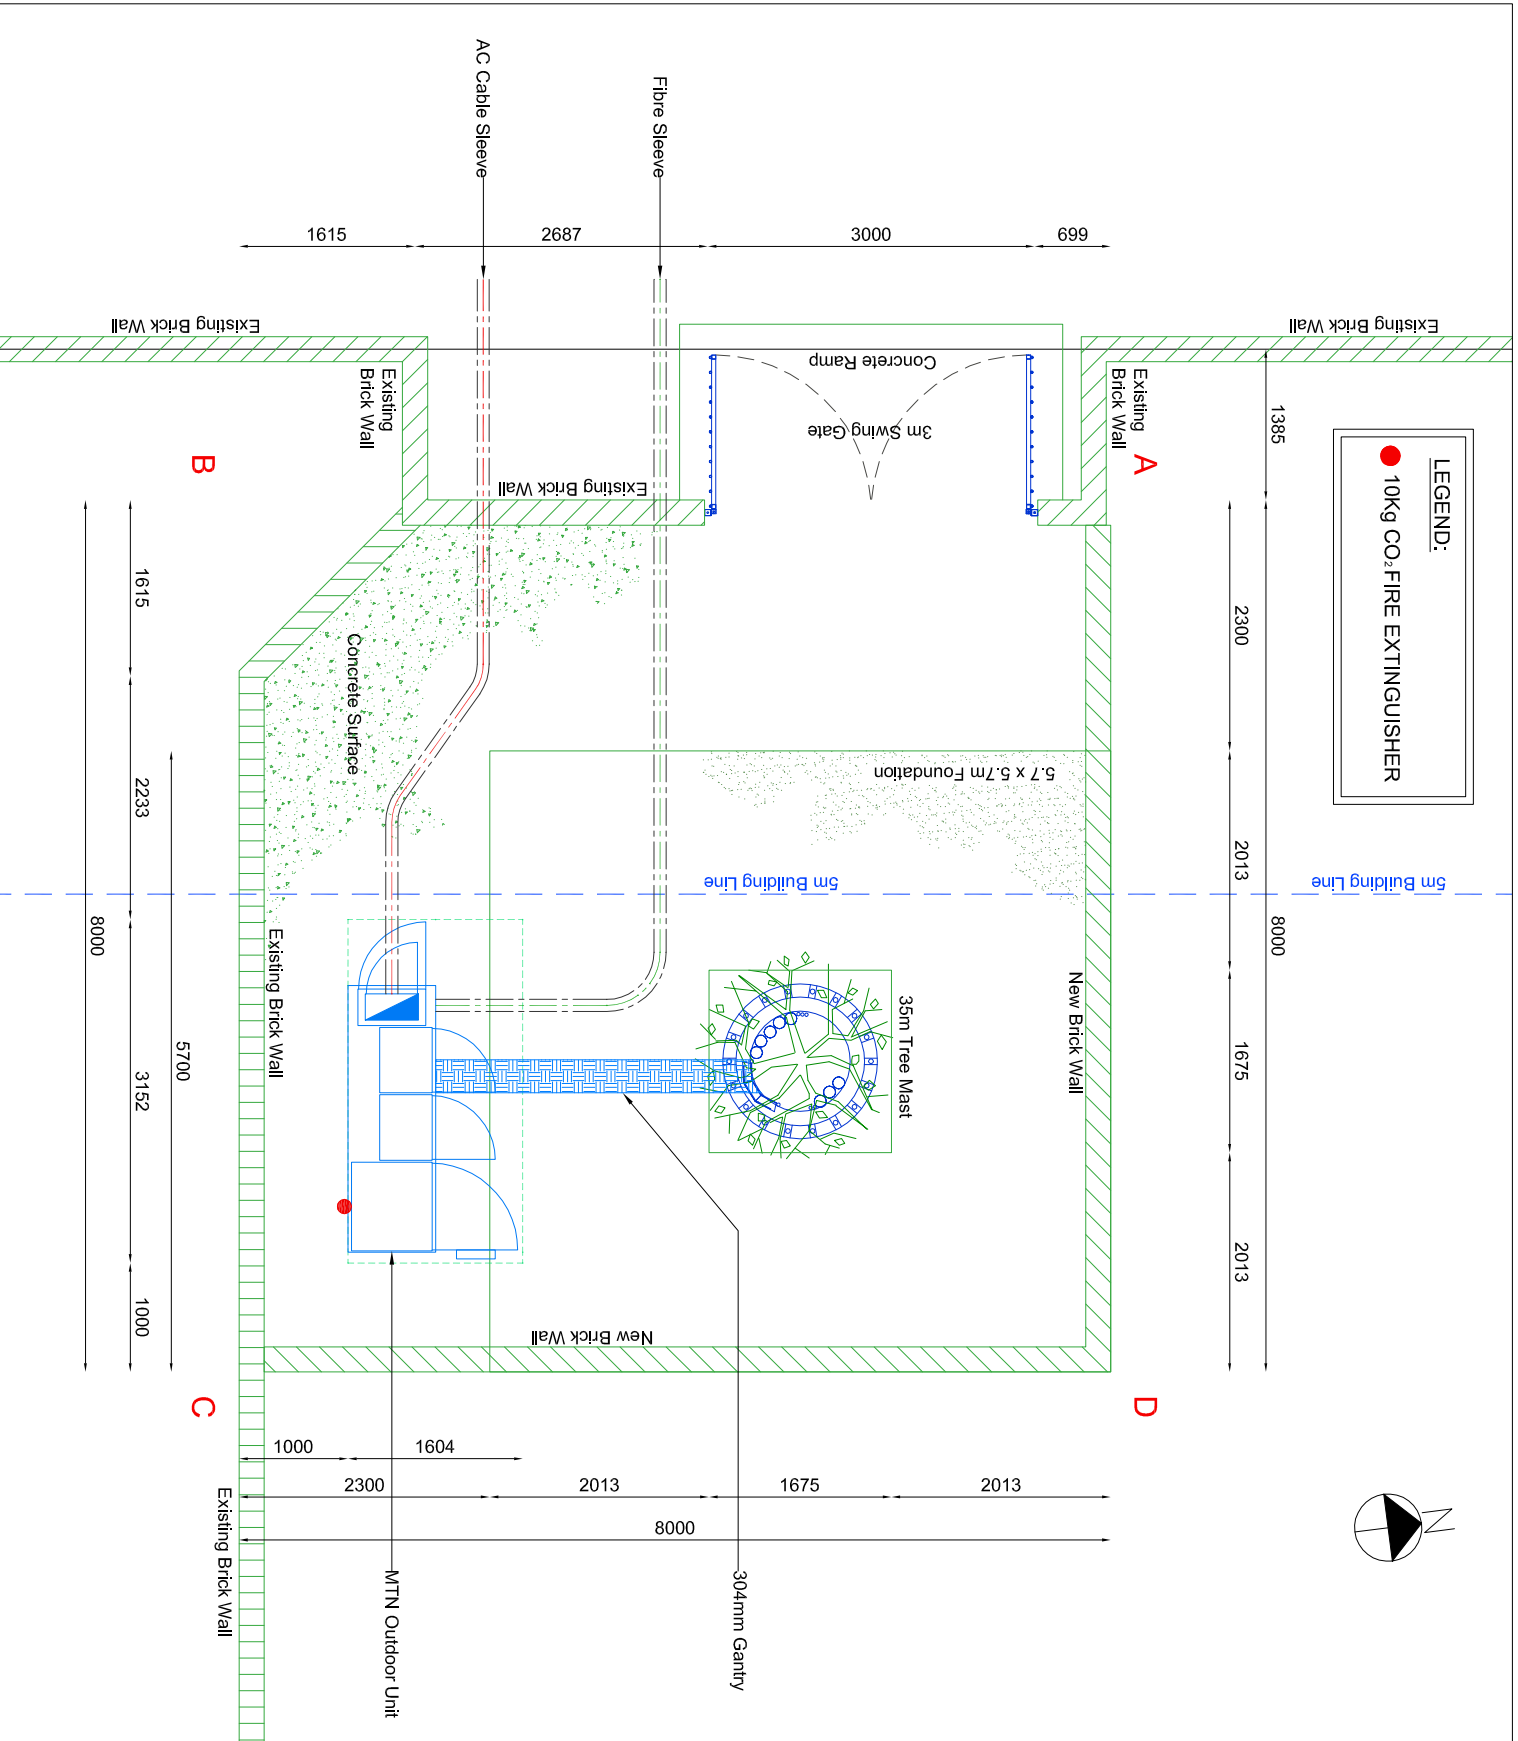 

MTN SITE NAME:
THE GREEN GABLES
 T & PROJECT NUMBER:
T20933

REV	DATE	NOTES
0	2018-04-25	1st Issue
1	2018-09-20	Building Line Alteration

DATE: 20/09/2018
 DRAWN: K KOCH
 NOTES:

- A) 35m MONOPOLE MAST
- B) NEW MTN OUTDOOR UNIT
- C) 8 x 8m BASE STATION
- D) POWER CONNECTION - ACQUIRED FROM EXISTING BUILDING
- E) BRICK WALL ENCLOSURE TO MATCH EXISTING WALL
- F) 304mm GANTRY
- G) TREES & OTHER OBSTRUCTIONS TO BE CLEARED



PROPERTY DESCRIPTION:
 Portion 12 of Erf 93
 Edenburg

COORDINATES:
 Lats: 26° 3'14.46"S
 Longs: 28° 3'52.78"E

HASL: 1471m

PROJECT: New MTN Site

ADDRESS:
 Beyan Road
 Edenburg
 Gauteng

SFP Townplanning (Pty) Ltd
 Reg. no. 2006/028076/07
 Tel: +27 (12) 346 2340
 Fax: +27 (12) 346 0638
 e-mail: sfp@sfptownplanning.com
 377 Males Street, New Maudslayi
 Pretoria, Rep. of South Africa, 0181

SCALE: 1:70
 DATE: 2018-09-20
 DWG NO: - 04

PAGE: 4 of 7
 R1



MTN SITE NAME:
THE GREEN GABLES

T & PROJECT NUMBER:
T20933





REV	DATE	NOTES
0	2018-04-25	1st Issue
1	2018-09-20	Building Line Alteration

DATE: 20/09/2018

DRAWN: K KOCH

NOTES:

- A) 35m MONOPOLE MAST
- B) NEW MTN OUTDOOR UNIT
- C) 8 x 8m BASE STATION
- D) POWER CONNECTION - ACQUIRED FROM EXISTING BUILDING
- E) BRICK WALL ENCLOSURE TO MATCH EXISTING WALL
- F) 304mm GANTRY
- G) TREES & OTHER OBSTRUCTIONS TO BE CLEARED

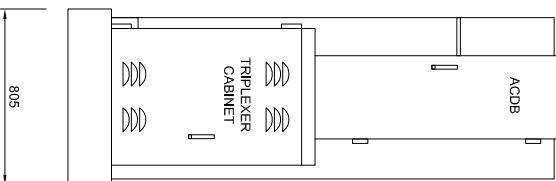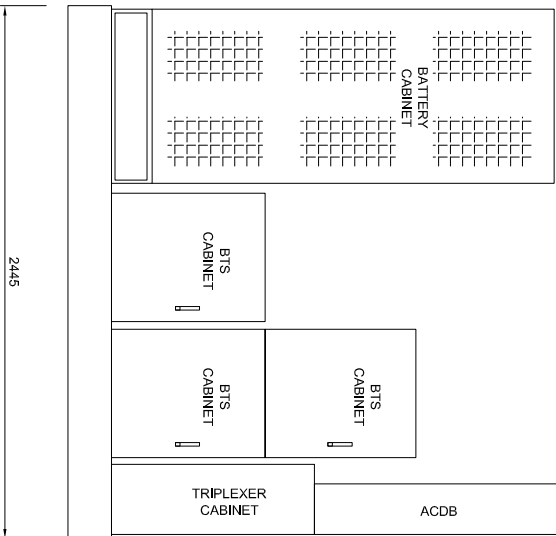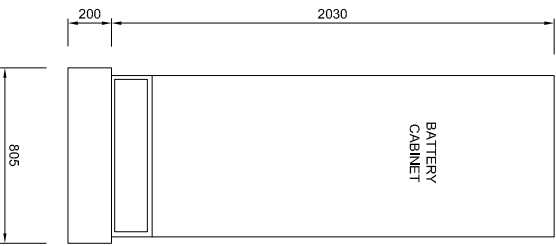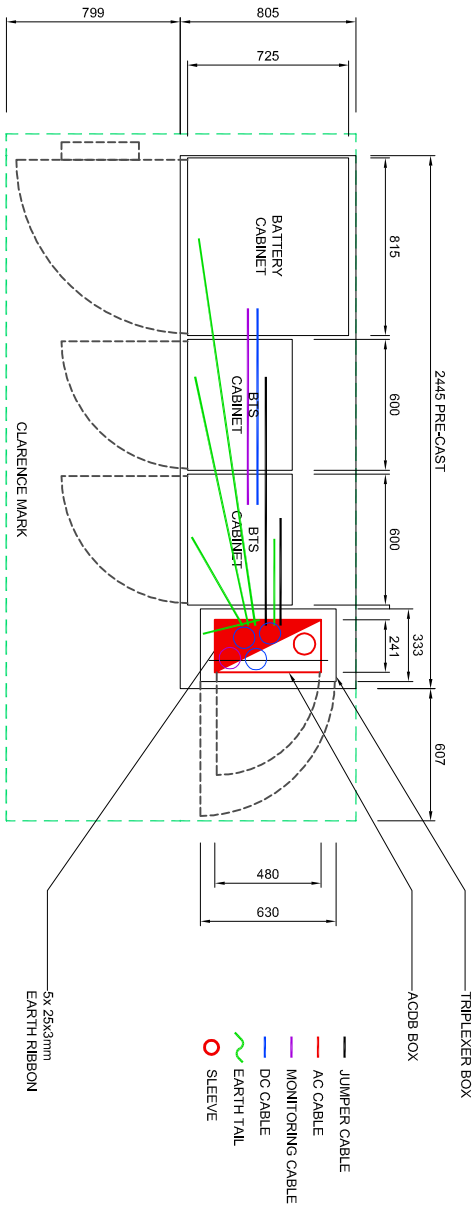

SFP Townplanning (Pty) Ltd
 Reg. No. 2006/028076/07
 Tel: +27 (12) 346 2340
 Fax: +27 (12) 346 0638
 e-mail: sfp@sfptownplanning.com

PO Box 908, Gaeledind 0027
 371 Mole Street, New Maudslayi
 Pretoria, Rep of South Africa, 0181

CONTAINER DETAIL

SCALE:	DATE:	PAGE:
1:35	2018-09-20	5 of 7

DWG NO: -05 R1



PROPERTY DESCRIPTION:
Portion 12 of Erf 93
Edenburg

COORDINATES:
Lats: 26° 3'14.46"S
Longs: 28° 3'52.78"E
HASL: 1471m

PROJECT: New MTN Site

ADDRESS:
Bevan Road
Edenburg
Gauteng



MTN SITE NAME:

THE GREEN GABLES

T & PROJECT NUMBER:

T20933

REV	DATE	NOTES
0	2018-04-25	1st Issue
1	2018-09-20	Building Line Alteration

DATE: 20/09/2018

DRAWN: K KOCH

NOTES:

- A) 35m MONOPOLE MAST
- B) NEW MTN OUTDOOR UNIT
- C) 8 x 8m BASE STATION
- D) POWER CONNECTION - ACQUIRED FROM EXISTING BUILDING
- E) BRICK WALL ENCLOSURE TO MATCH EXISTING WALL
- F) 304mm GANTRY
- G) TREES & OTHER OBSTRUCTIONS TO BE CLEARED



PROPERTY DESCRIPTION:

Portion 12 of Erf 93
Edenburg

COORDINATES:

Lats: 26° 3'14.46"S
Longs: 28° 3'52.78"E
HASL: 1471m

PROJECT: New MTN Site

ADDRESS:


Bevan Road
Edenburg
Gauteng

SFP Townplanning (Pty) Ltd
Reg. no. 2006/028076/07
Tel: +27 (12) 346 2340
Fax: +27 (12) 346 0638
e-mail: sfp@m@sfp.co.za
PO Box 908, Gendford, 0027
371 Males Street, New Maudslayi
Pretoria, Rep of South Africa, 0181

ELEVATIONS

SCALE:	DATE:	PAGE:
N/A	2018-09-20	6 of 7

DWG NO: -06 R1

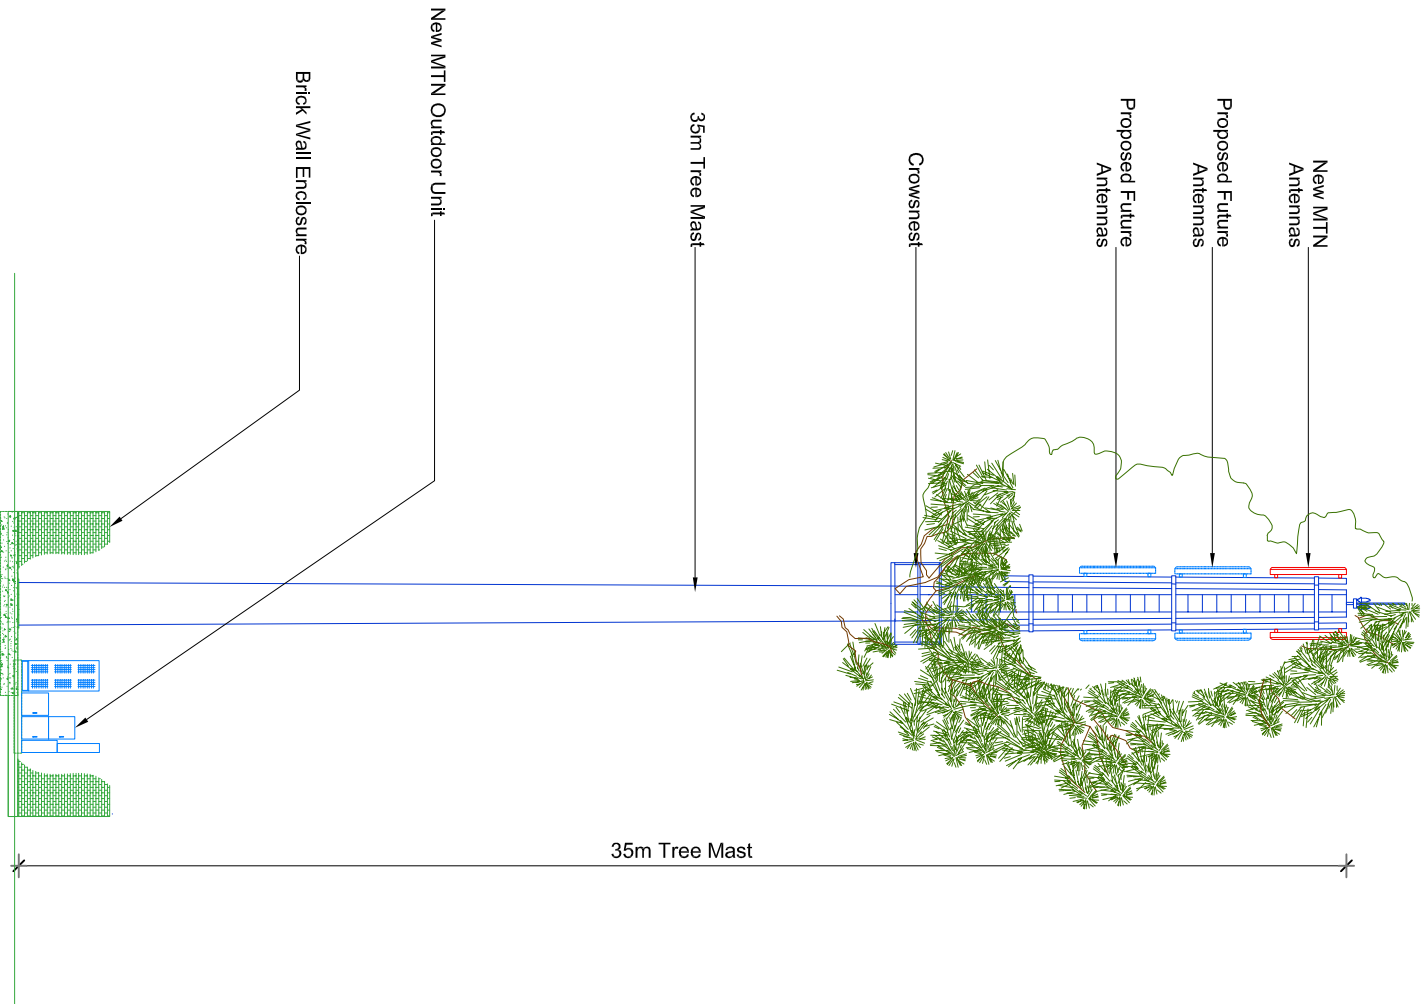



MTN SITE NAME:
THE GREEN GABLES

T & PROJECT NUMBER:
T20933

REV	DATE	NOTES
0	2018-04-25	1st Issue
1	2018-09-20	Building Line Alteration

DATE: 20/09/2018

DRAWN: K KOCH

NOTES:

- A) 35m MONOPOLE MAST
- B) NEW MTN OUTDOOR UNIT
- C) 8 x 8m BASE STATION
- D) POWER CONNECTION - ACQUIRED FROM EXISTING BUILDING
- E) BRICK WALL ENCLOSURE TO MATCH EXISTING WALL
- F) 304mm GANTRY
- G) TREES & OTHER OBSTRUCTIONS TO BE CLEARED



PROPERTY DESCRIPTION:

Portion 12 of Erf 93
 Edenburg

COORDINATES:

Lats: 26° 3'14.46"S
 Longs: 28° 3'52.78"E
 HASL: 14771m

PROJECT: **New MTN Site**

ADDRESS:

Bevan Road
 Edenburg
 Gauteng

SFP Townplanning (Pty) Ltd
 Reg. No. 2006/028076/07
 Tel: +27 (12) 346 2340
 Fax: +27 (12) 346 0638
 e-mail: sfp@m@sfp.co.za
 100 Riv. 908, Garsfontein, 0027
 371 Males Street, New Maudslayi
 Pretoria, Rep. of South Africa, 0181

SITE PHOTOS

SCALE:	DATE:	PAGE:
N/A	2018-09-20	7 of 7

DWG NO: -07

R1

