


# EX PUMPHOUSE



W E S N  
PARTIAL SITE PLAN (NTS)

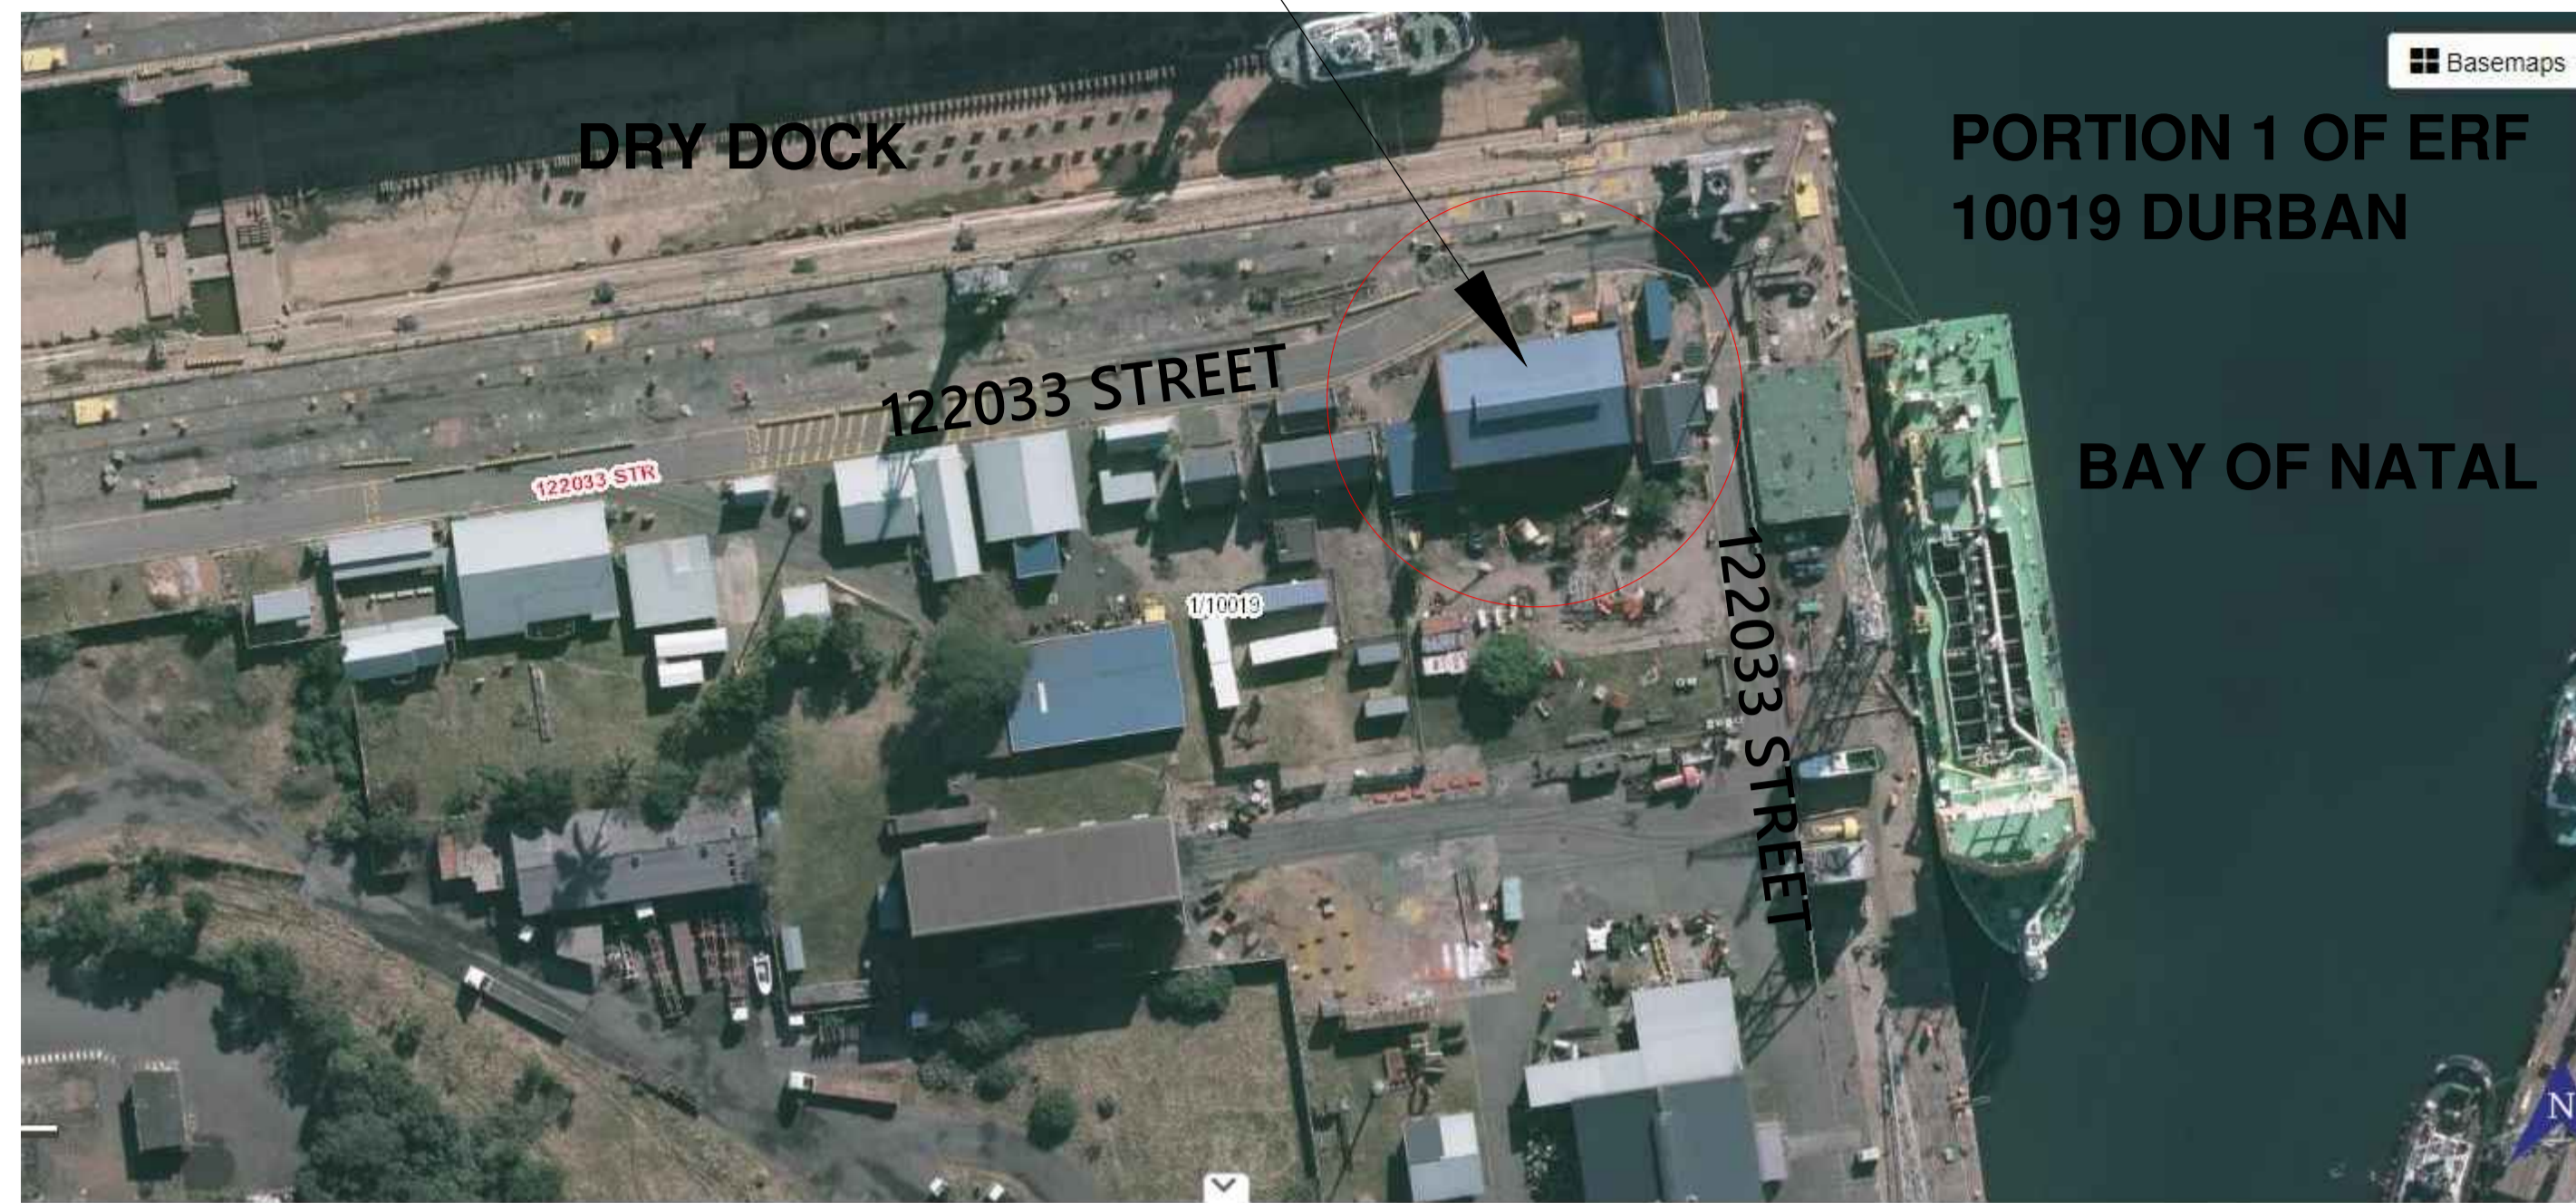

W E S N  
SITE & LOCALITY PLAN (scale 1:10 000)

OCCUPANCY CLASSIFICATION:  
LOW RISK COMMERCIAL - B3

NO	REVISION	DATE

PROPOSED ROOF AND PUMP REPLACEMENT TO EXISTING PUMPHOUSE AT 122033 STREET ON PORTION 1 OF ERF 10019 DURBAN FOR TRANSNET

SITE & LOCALITY PLAN, ENLARGED PARTIAL SITE PLANS

AUTHOR'S SIGNATURE  
OWNER'S SIGNATURE

**RM** architectural studio  
2 LORRAINE AVENUE, UMBILO, DURBAN, 4001  
(PROF SNR ARCH TECHNOLOGIST)  
REG NO - ST 2083  
CELL: 0611 979 070